


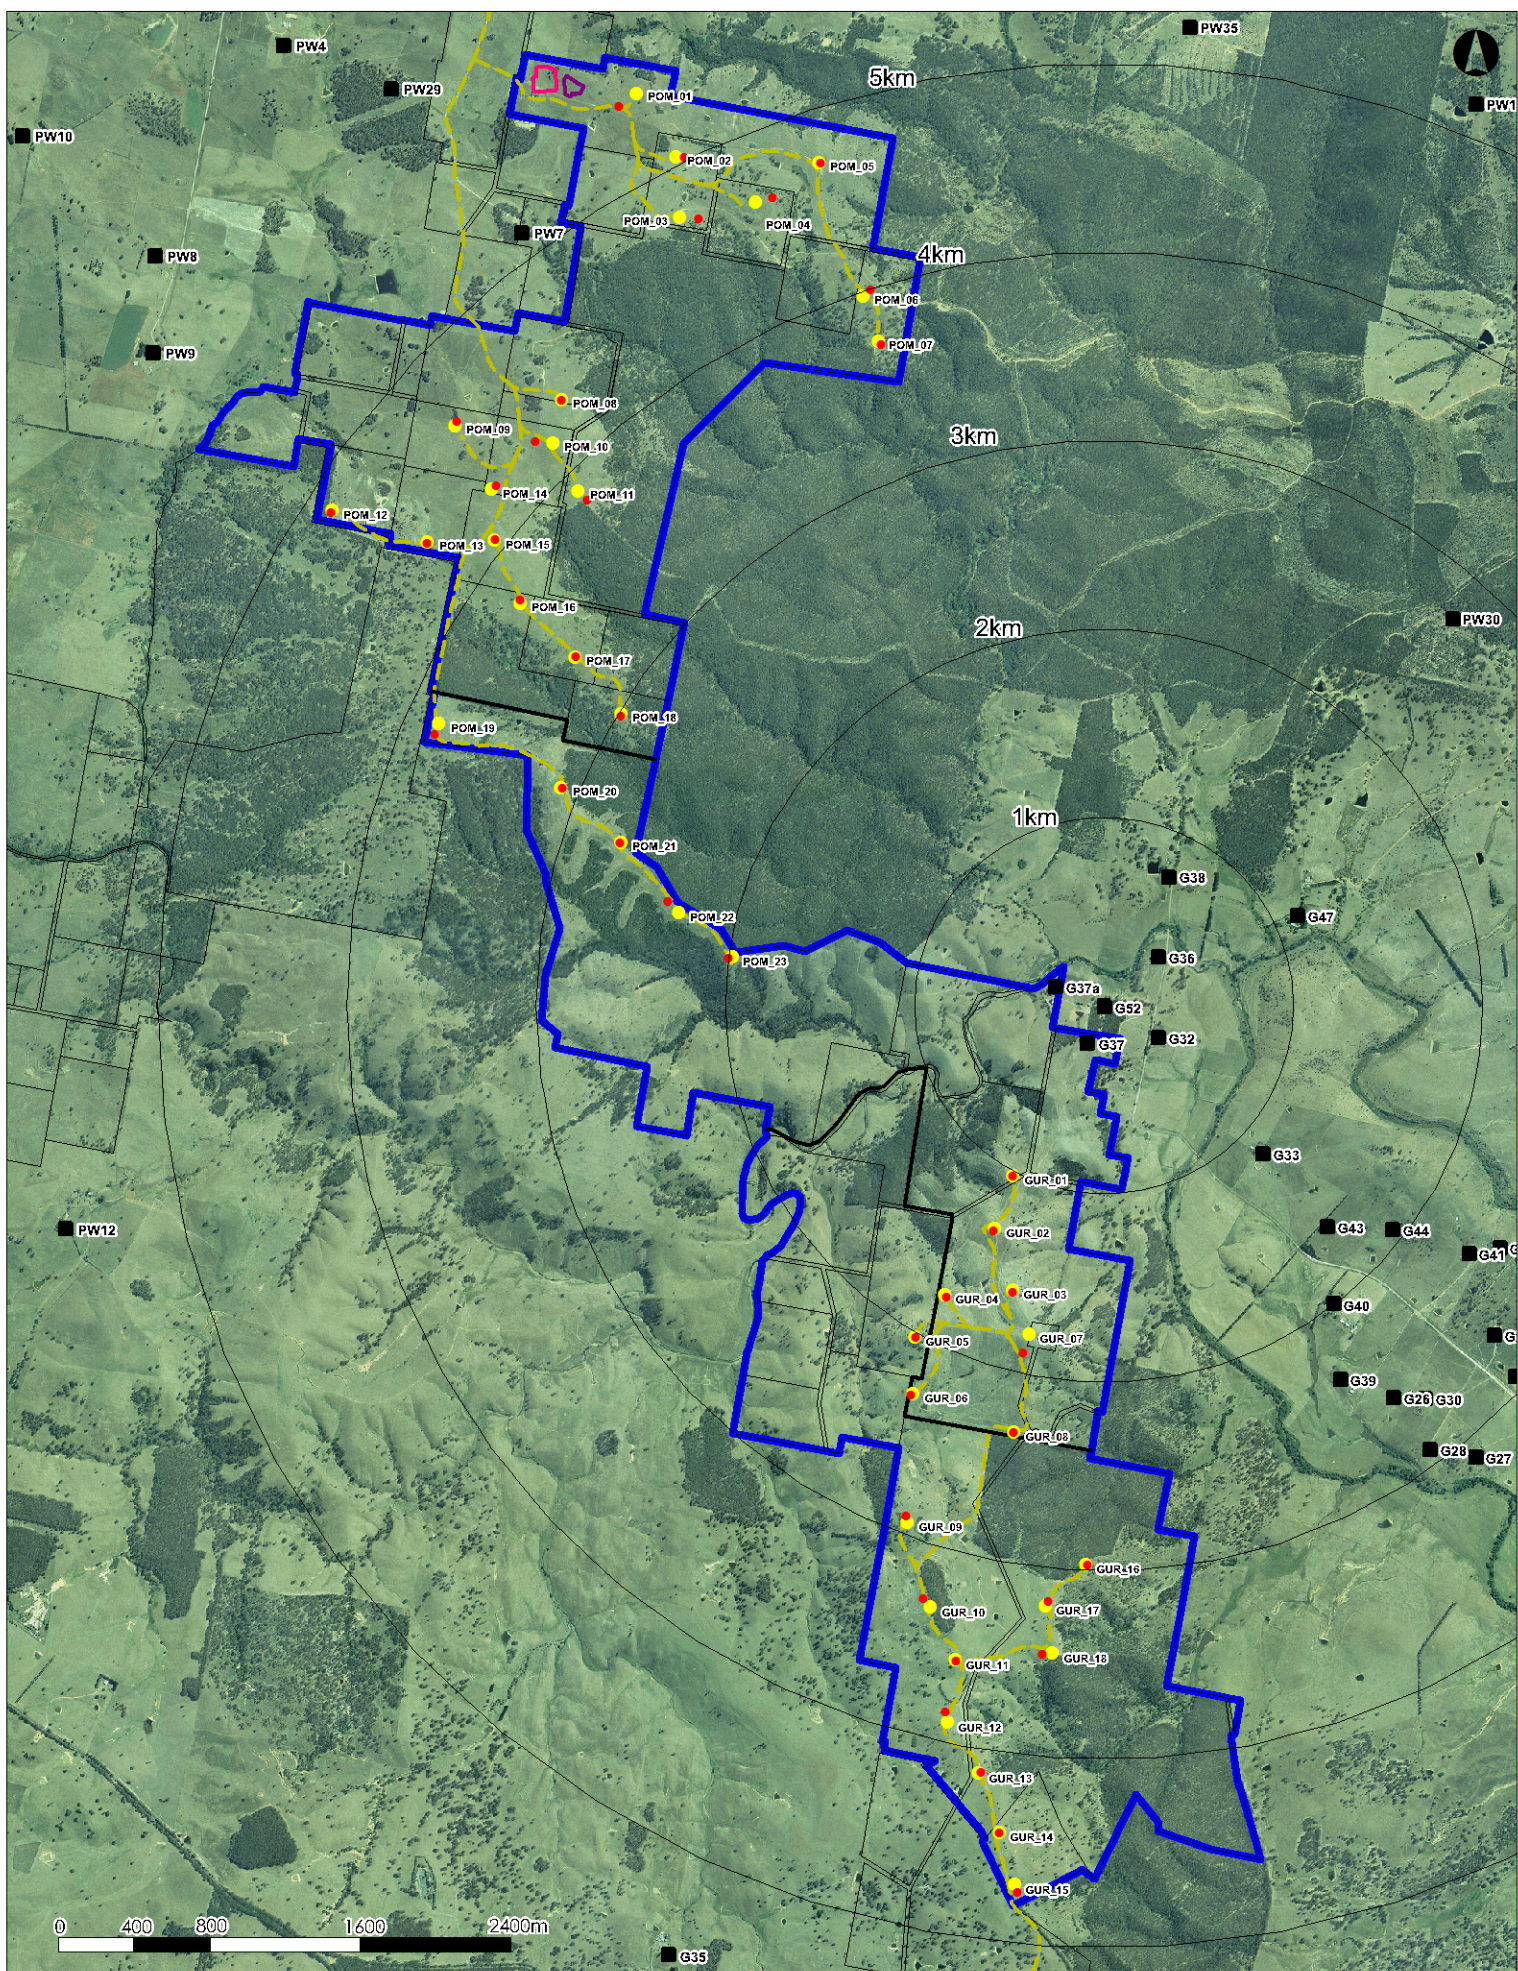

LEGEND

- Residence
- Cadastre (NSW LPI Dec '12)
- Turbine Layout
- DA Approved
- Final Design
- Roads (Catcon Jan '14)
- Medium voltage link
- Project boundary
- ▲ Permanent met mast
- Substation
- Switching station

GULLEN RANGE WIND FARM PTY LTD

Prepared by

EPURON

PROJECT

GULLEN RANGE
WIND FARM

TITLE

Non-associated residence
G52

Document Number

GR-PM-DWG_0162

Revision

B

Layout ID

6a

SCALE

1:40,000 at A4

DATE

07/05/14

DRAWN

VR