


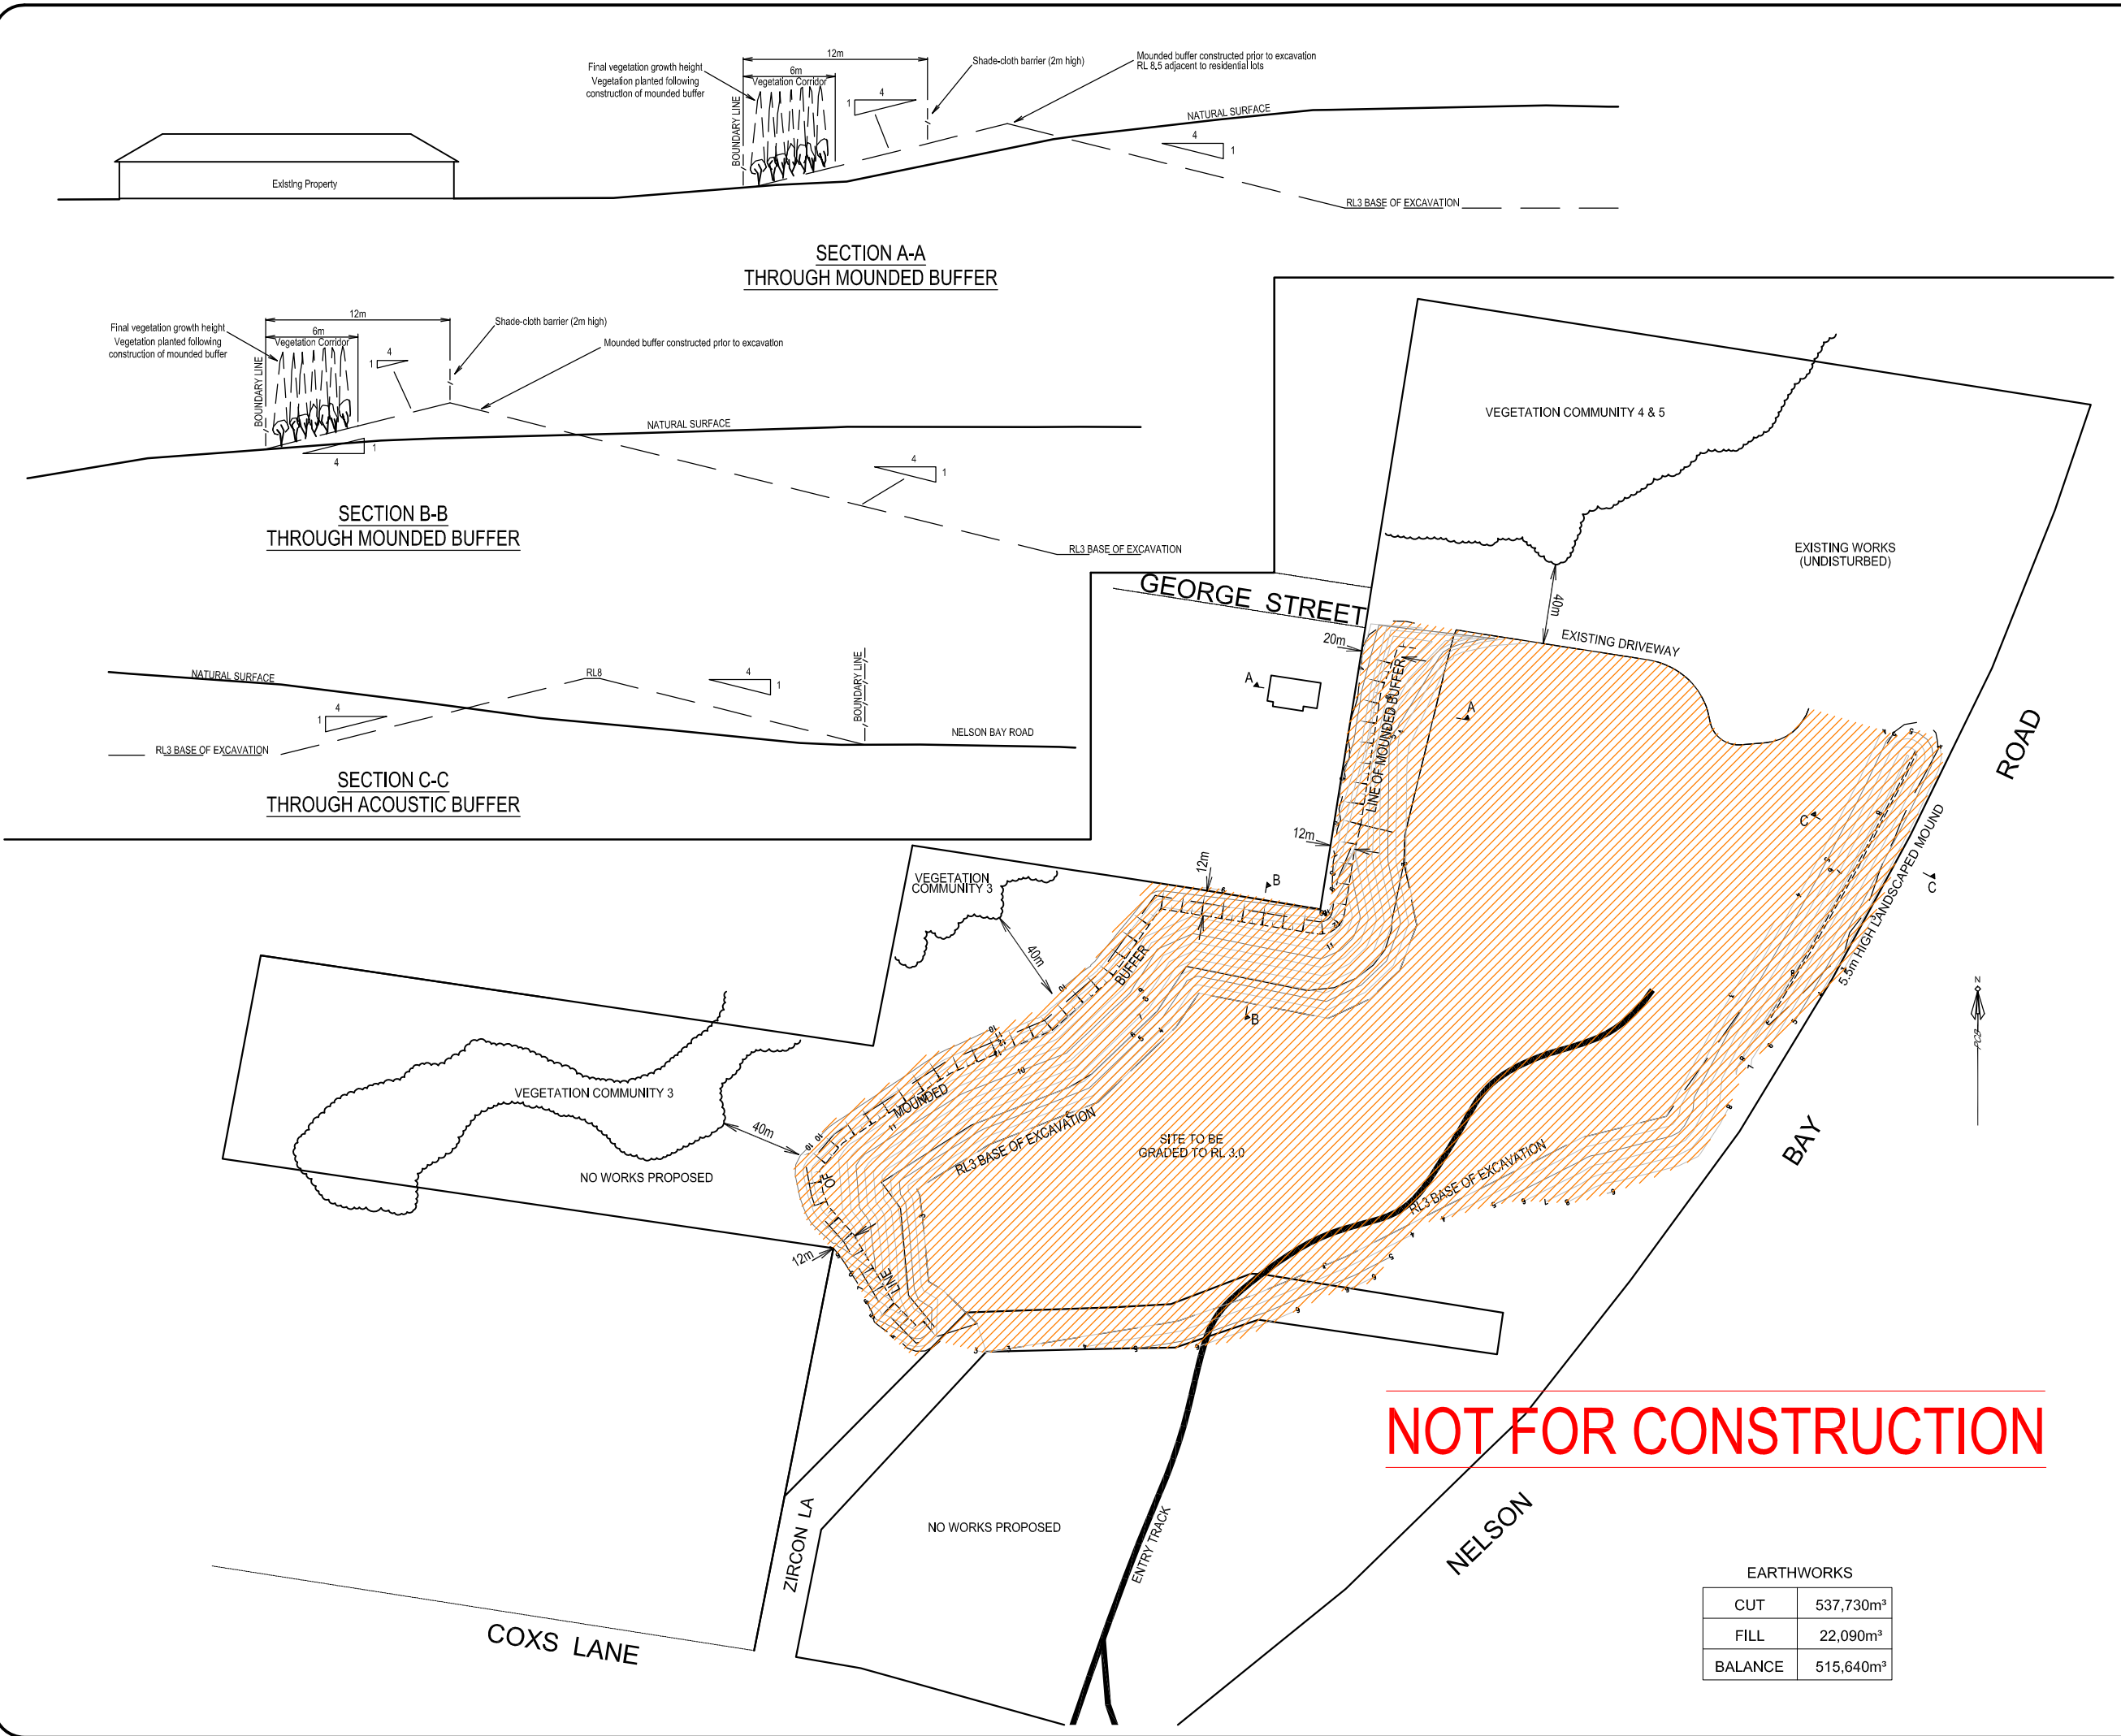

30

15

0

30

60

90

Horizontal Scale 1:1500

INSTRUCTION NUMBER: 07/07

FILE: 0707_PRELIM_EXCVIN_PLAN_G.DWG

SURVEYED: ---

DESIGNED: ---

DRAWN: BC

CHECKED: DE

DATUM: Australian Height Datum

CONTOUR INTERVAL: 0.5m

ISSUE DATE

27/01/2009

REVISION

G

CLIENT:

Buldev Properties

Pty Ltd. ATF

The George Street

Residential Unit trust

ABN 80017239171

Copyright ©

Pulver Cooper & Blackley Pty.Ltd. 2008

Other than as permitted by the Copyright Act 1968, reproduction, publication or use without prior written permission of Pulver, Cooper & Blackley Pty.Ltd. is prohibited.

PCB

PULVER COOPER

& BLACKLEY

PTY. LTD.

SURVEYORS

TOWNPLANNERS

CIVIL ENGINEERS

PROJECT MANAGERS

P.O. Box 729

NEWCASTLE 2300

Ph (02) 4929 3882

Fax (02) 4926 2214

98 LAWES STREET

EAST MAITLAND 2323

Ph (02) 4934 3026

Fax (02) 4934 3027

Plan of proposed excavation

over subject site.

FULLERTON COVE



CONSTRUCTION

(PHASE 1)

SHEET 1 OF 2 SHEETS

NOT FOR CONSTRUCTION

EARTHWORKS	
CUT	537,730m³
FILL	22,090m³
BALANCE	515,640m³

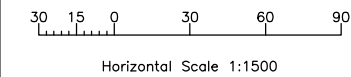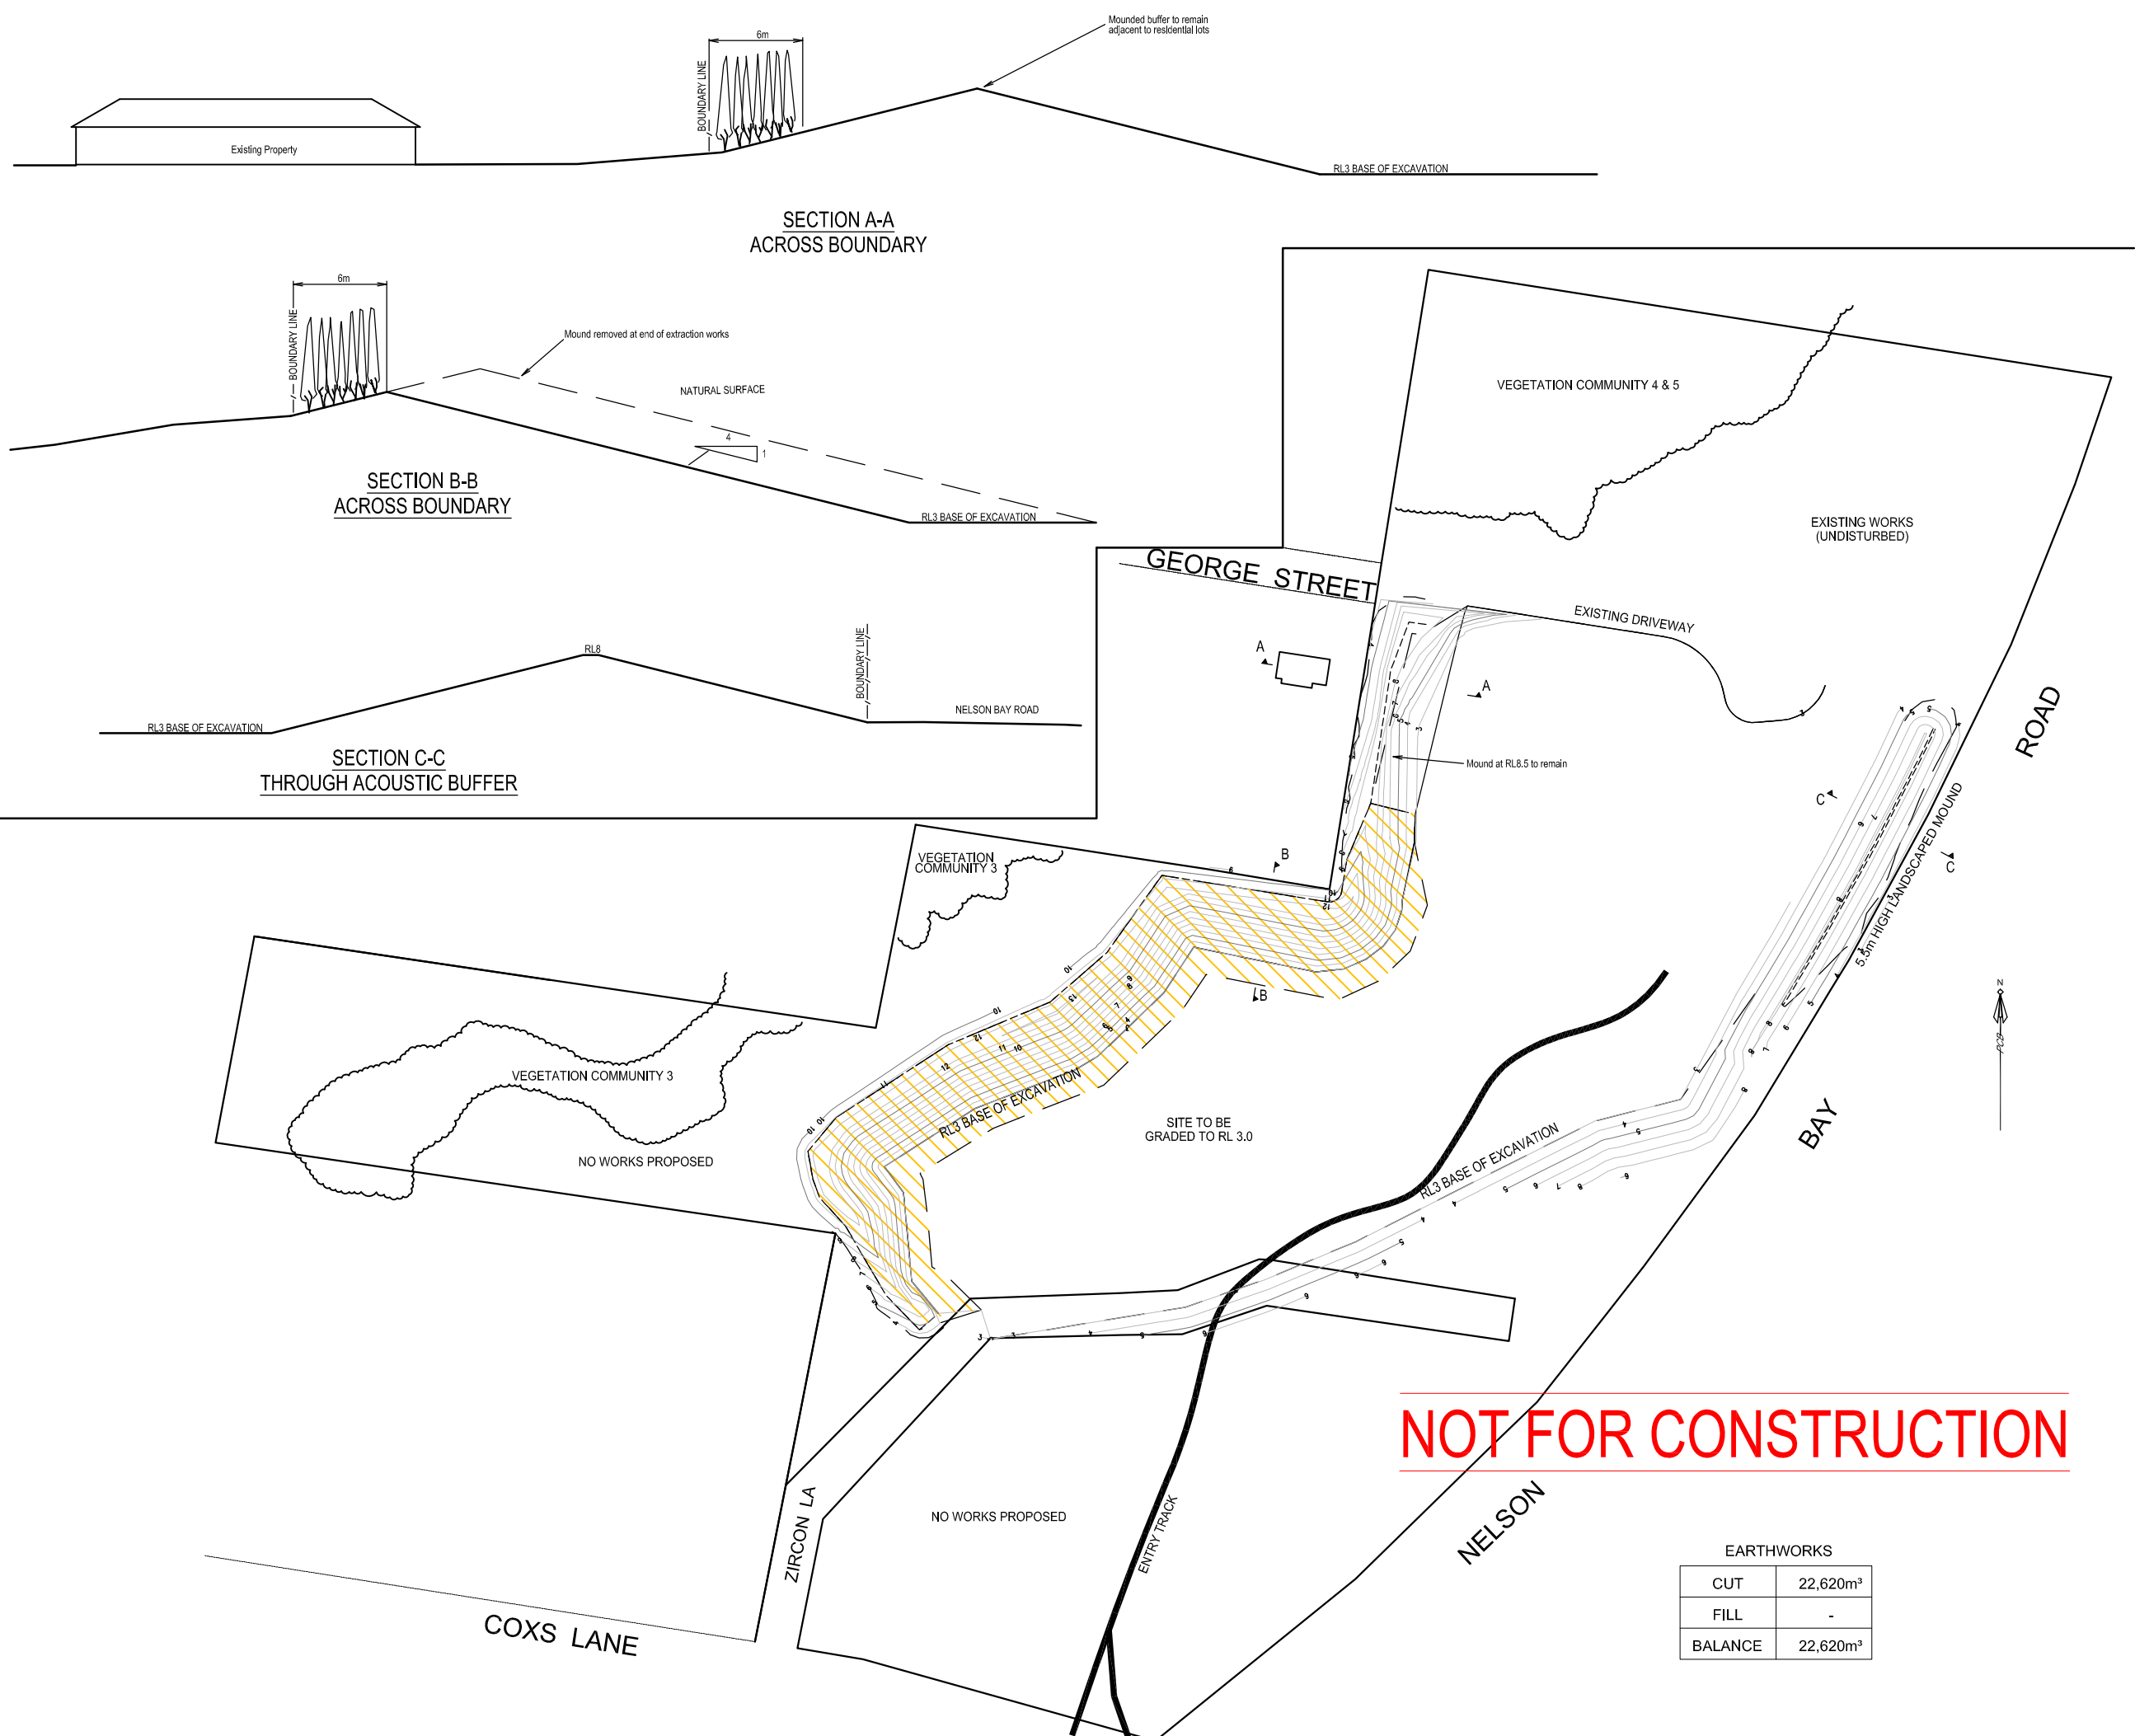


INSTRUCTION NUMBER: 07/07
FILE: 0707_PRELIM_EXCVIN_PLAN_G.DWG
SURVEYED: ---
DESIGNED: ---
DRAWN: BC
CHECKED: DE
DATUM: Australian Height Datum
CONTOUR INTERVAL: 0.5m

ISSUE DATE: 27/01/2009
REVISION: G

CLIENT:

Builddev Properties
Pty Ltd. ATF
The George Street
Residential Unit trust
ABN 80017239171

Copyright ©
Pulver Cooper & Blackley Pty.Ltd. 2008
Other than as permitted by the Copyright Act 1968,
reproduction, publication or use without prior written
permission of Pulver, Cooper & Blackley Pty.Ltd. is
prohibited.

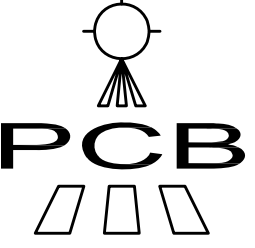
PULVER COOPER & BLACKLEY PTY. LTD.
SURVEYORS
TOWNPLANNERS
CIVIL ENGINEERS
PROJECT MANAGERS

P.O. Box 729
NEWCASTLE 2300
Ph (02) 4929 3882
Fax (02) 4926 2214
98 LAWES STREET
EAST MAITLAND 2323
Ph (02) 4934 3026
Fax (02) 4934 3027

NOT FOR CONSTRUCTION

EARTHWORKS	
CUT	22,620m ³
FILL	-
BALANCE	22,620m ³

Plan of proposed excavation
over subject site.

FULLERTON COVE
COMPLETION
(PHASE 2)