
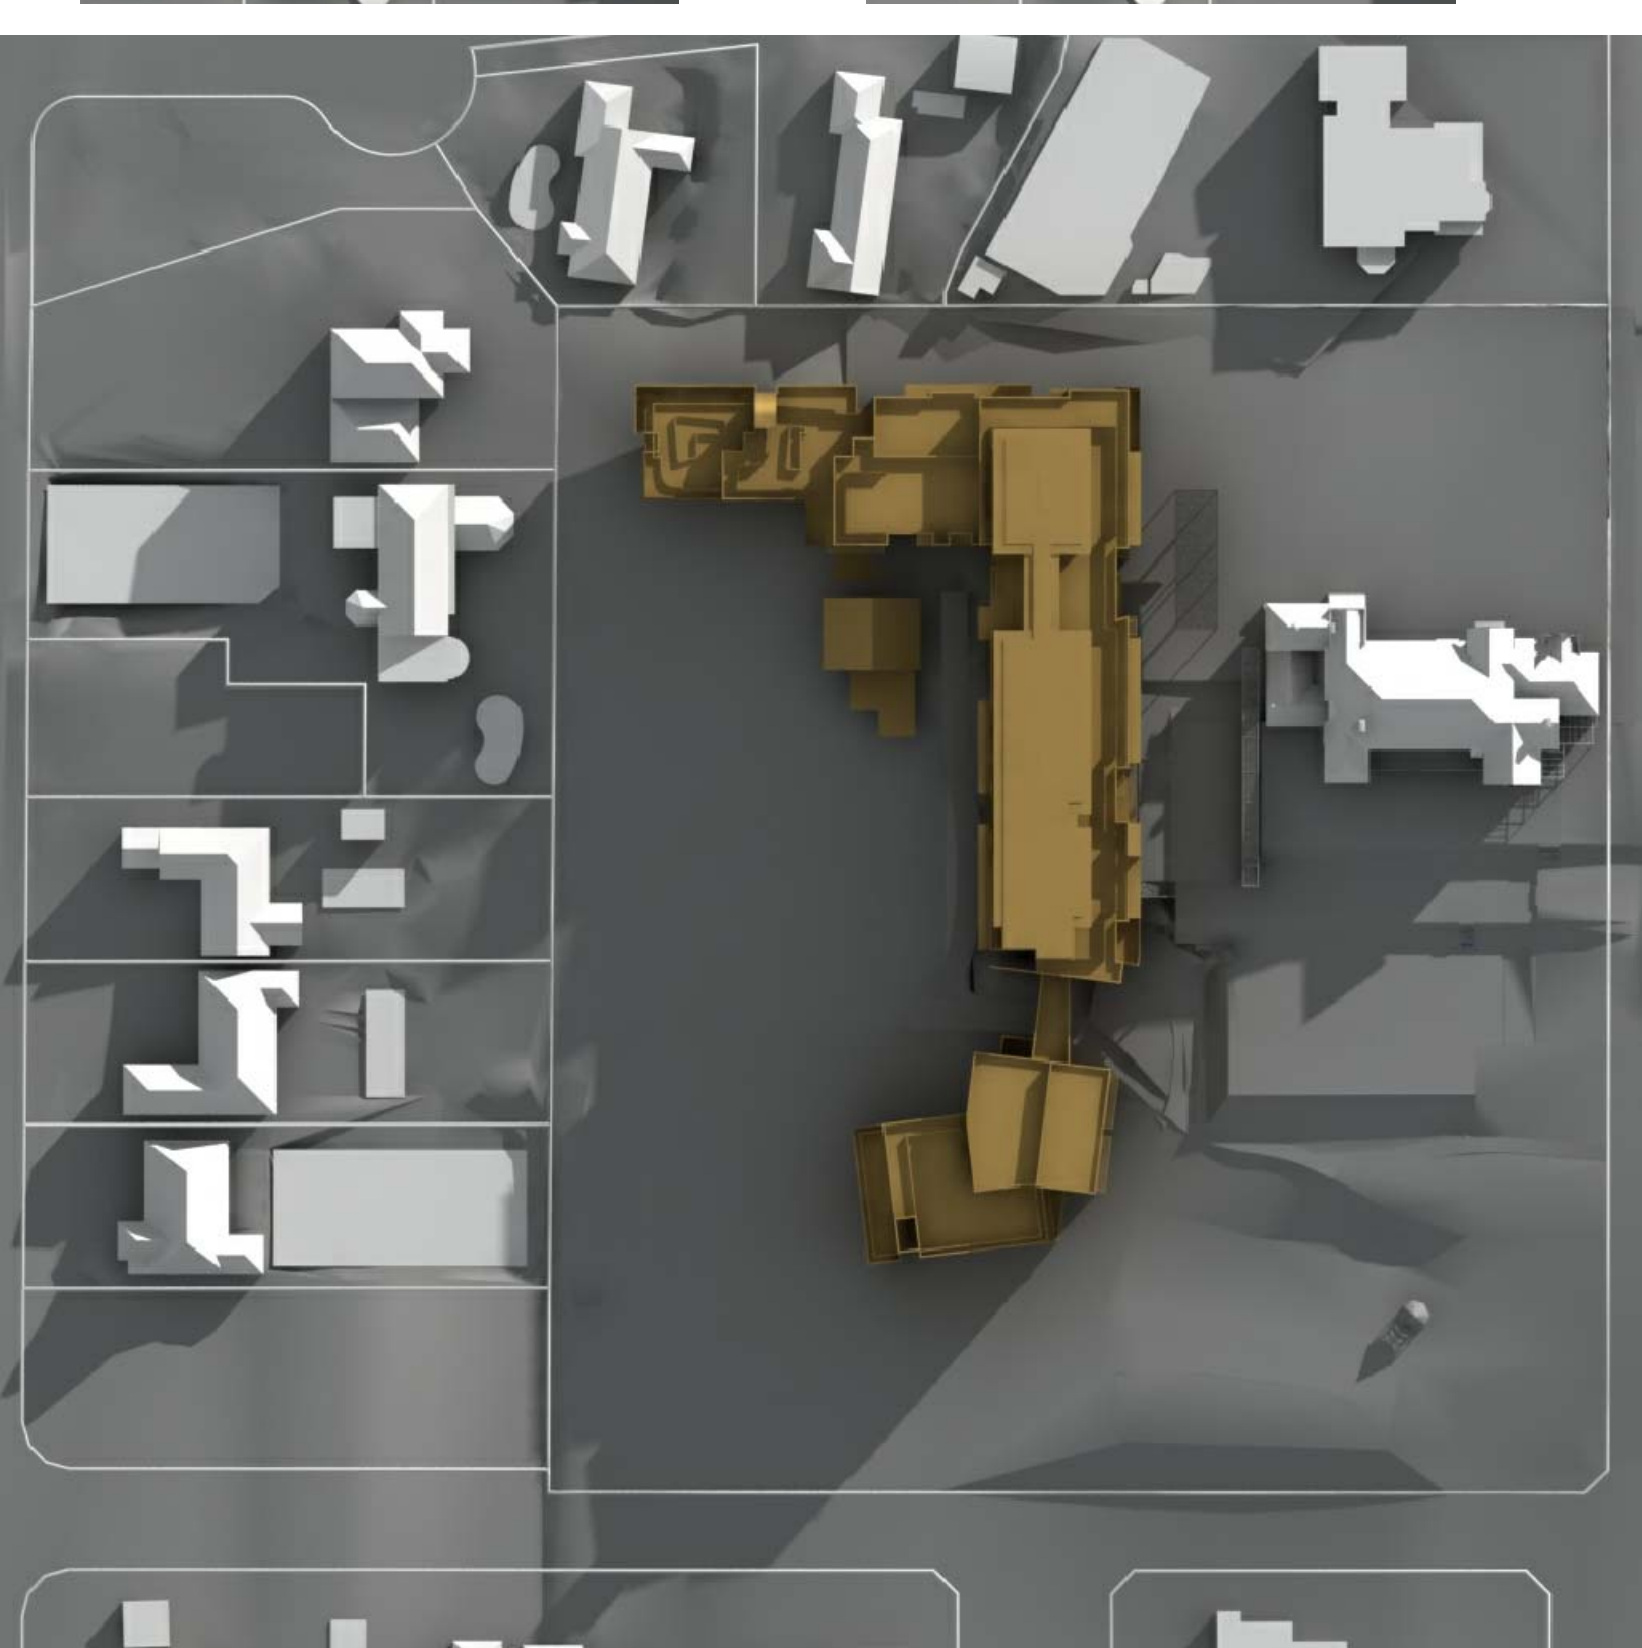
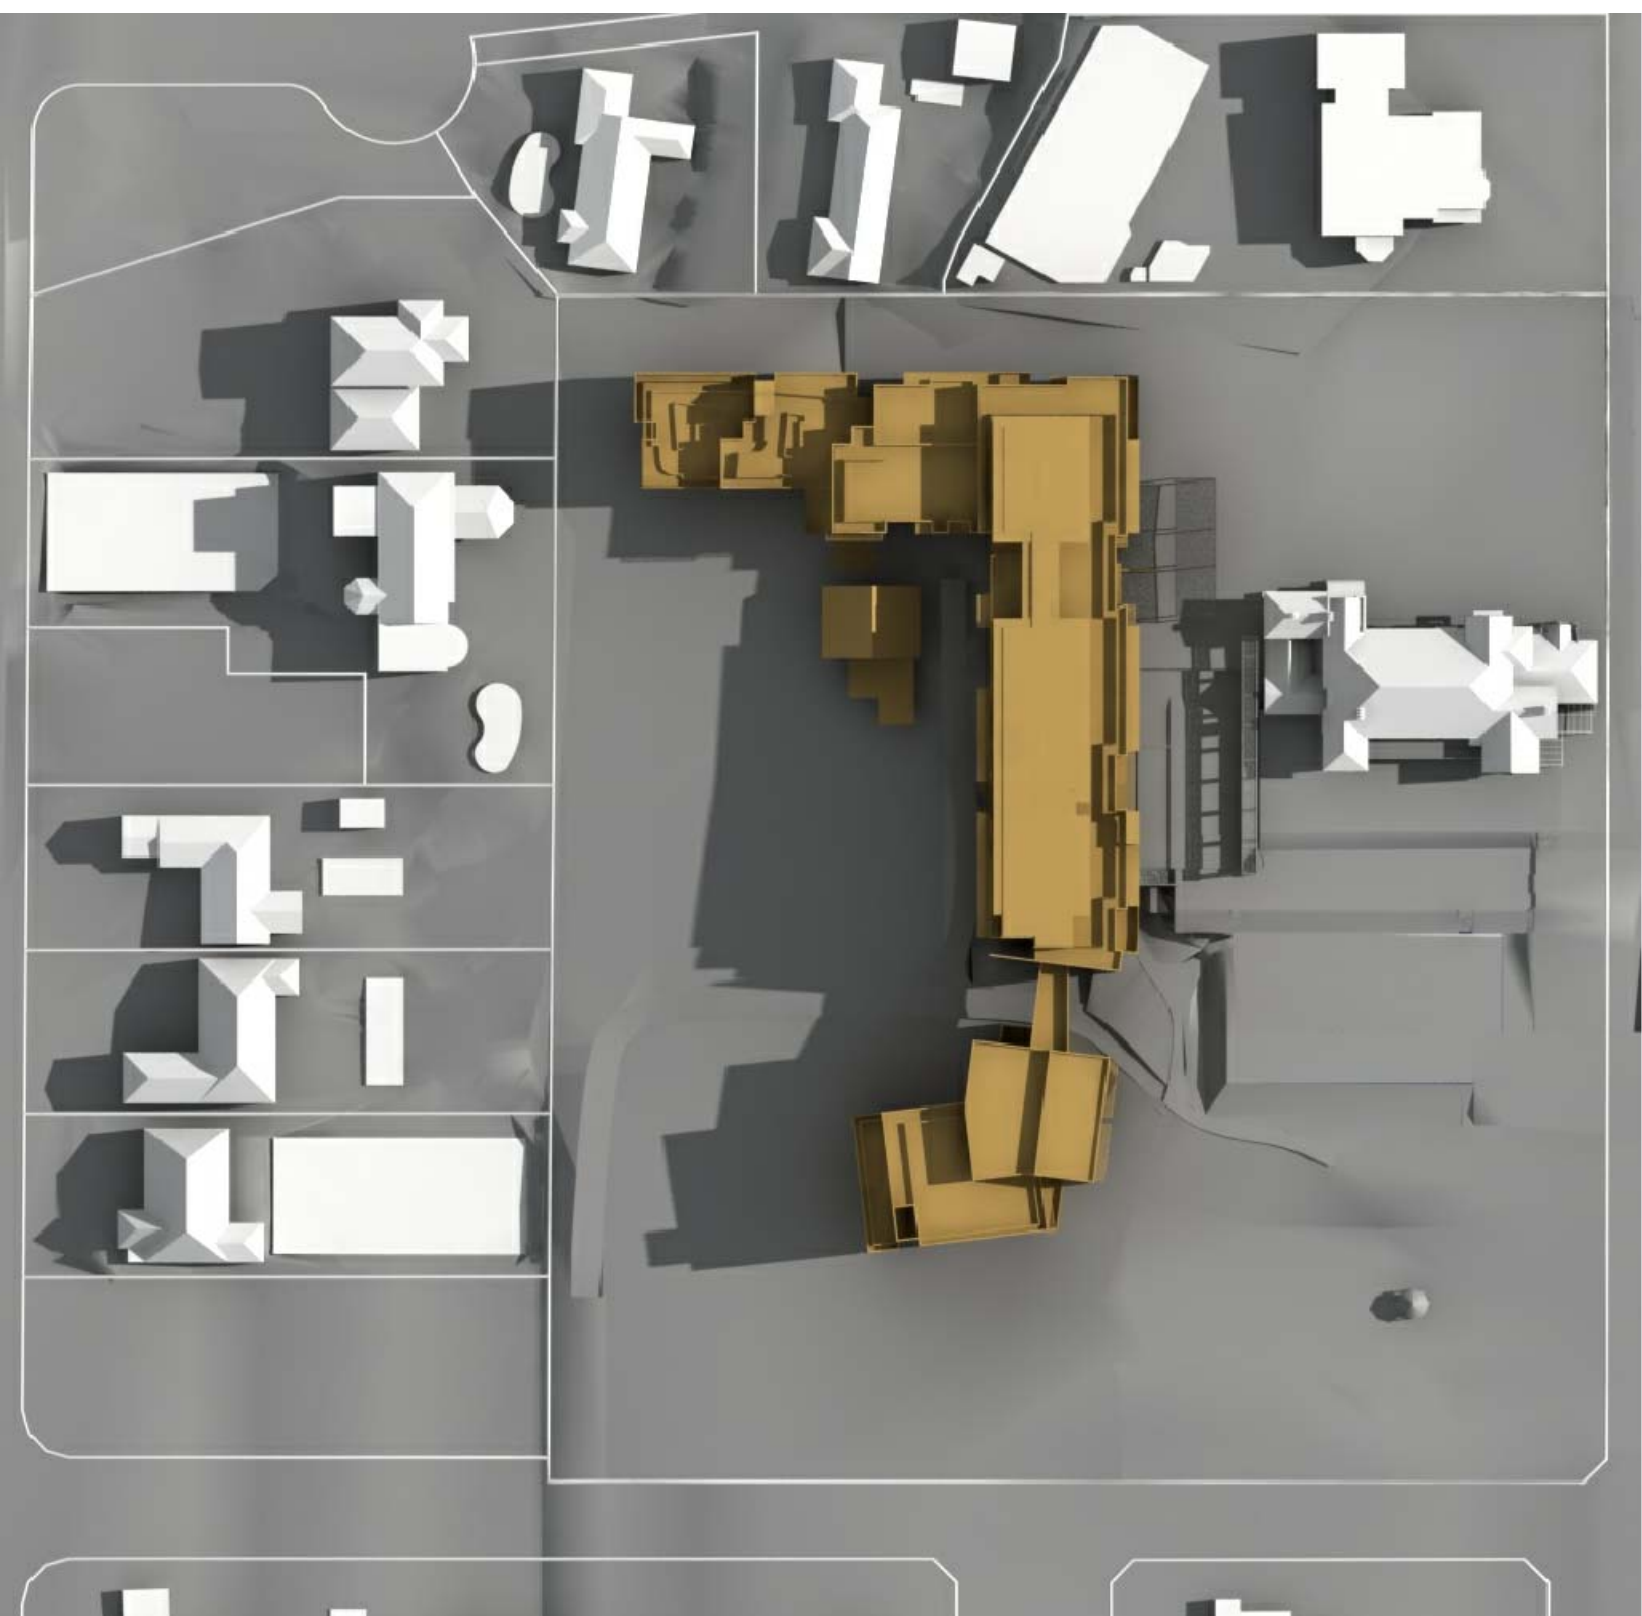
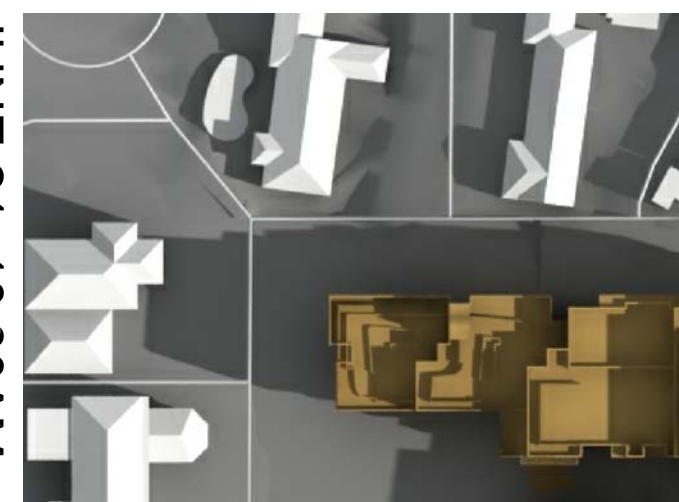
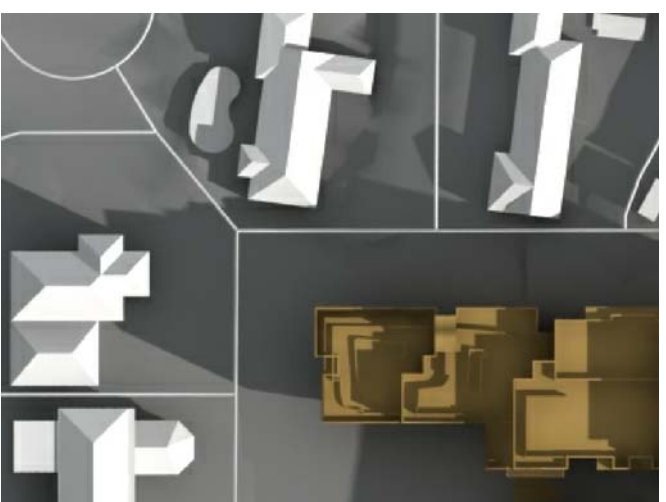
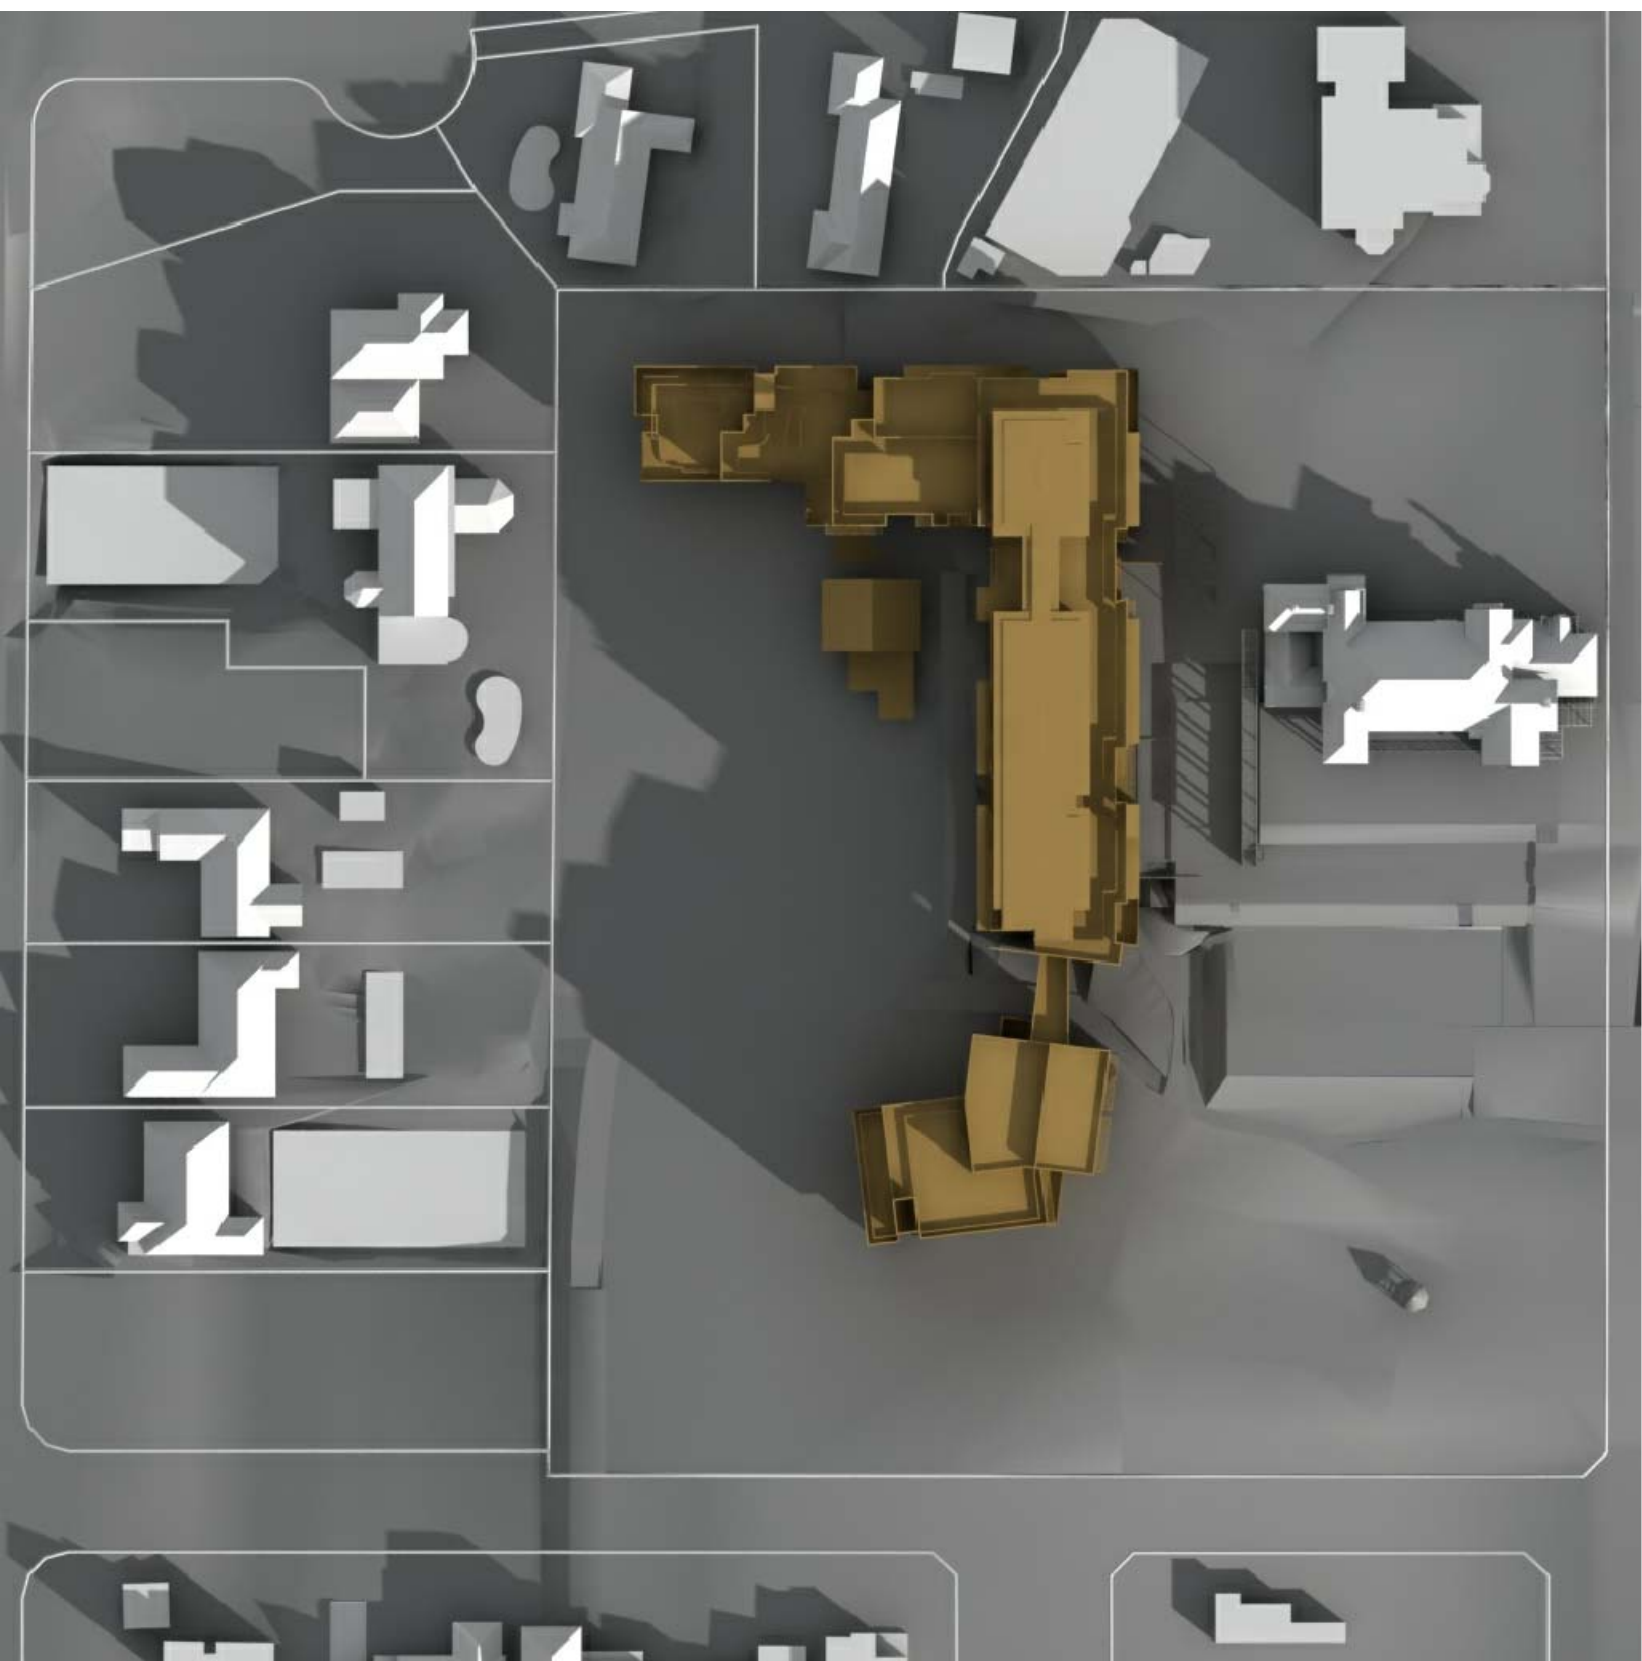
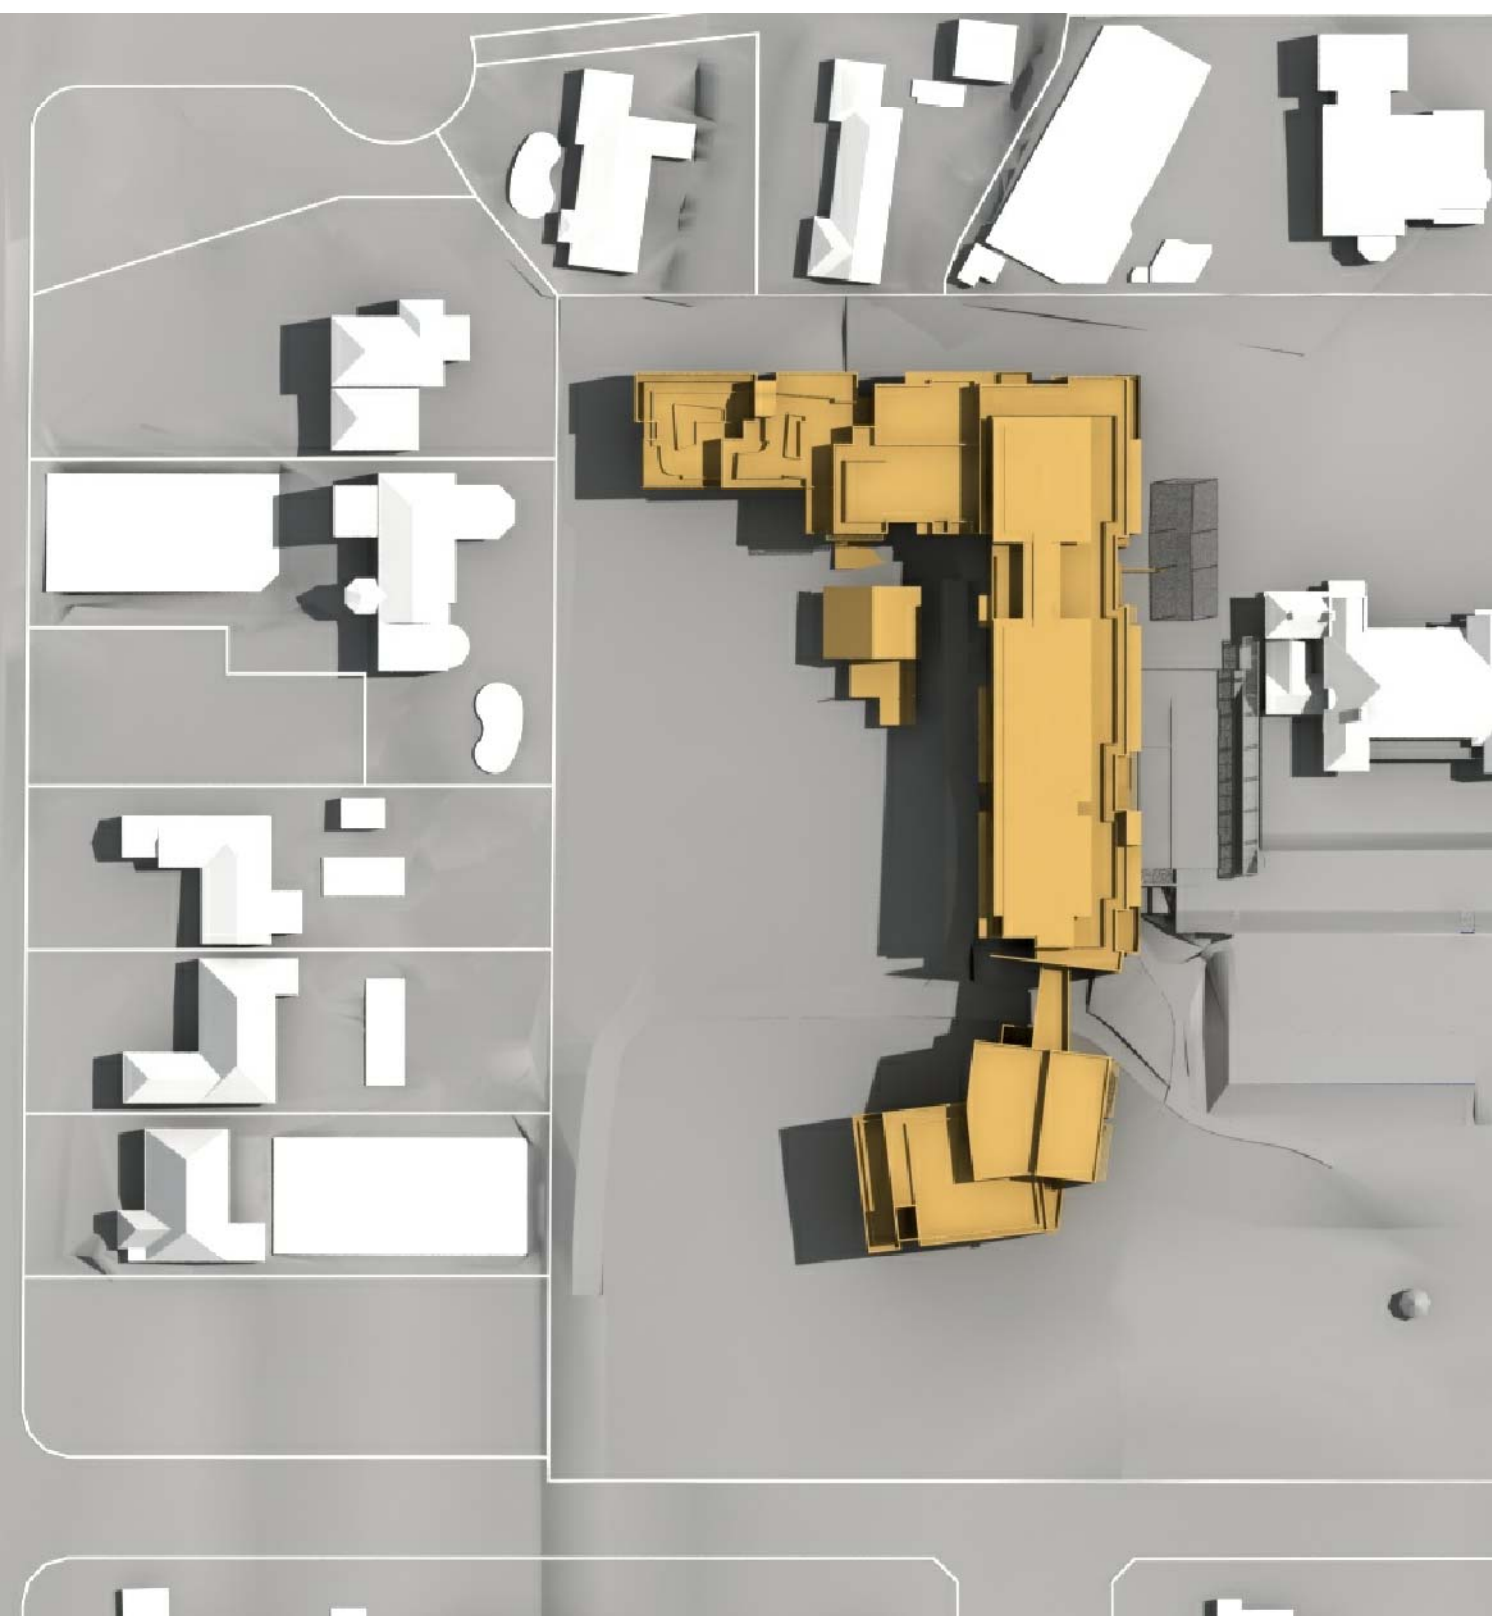


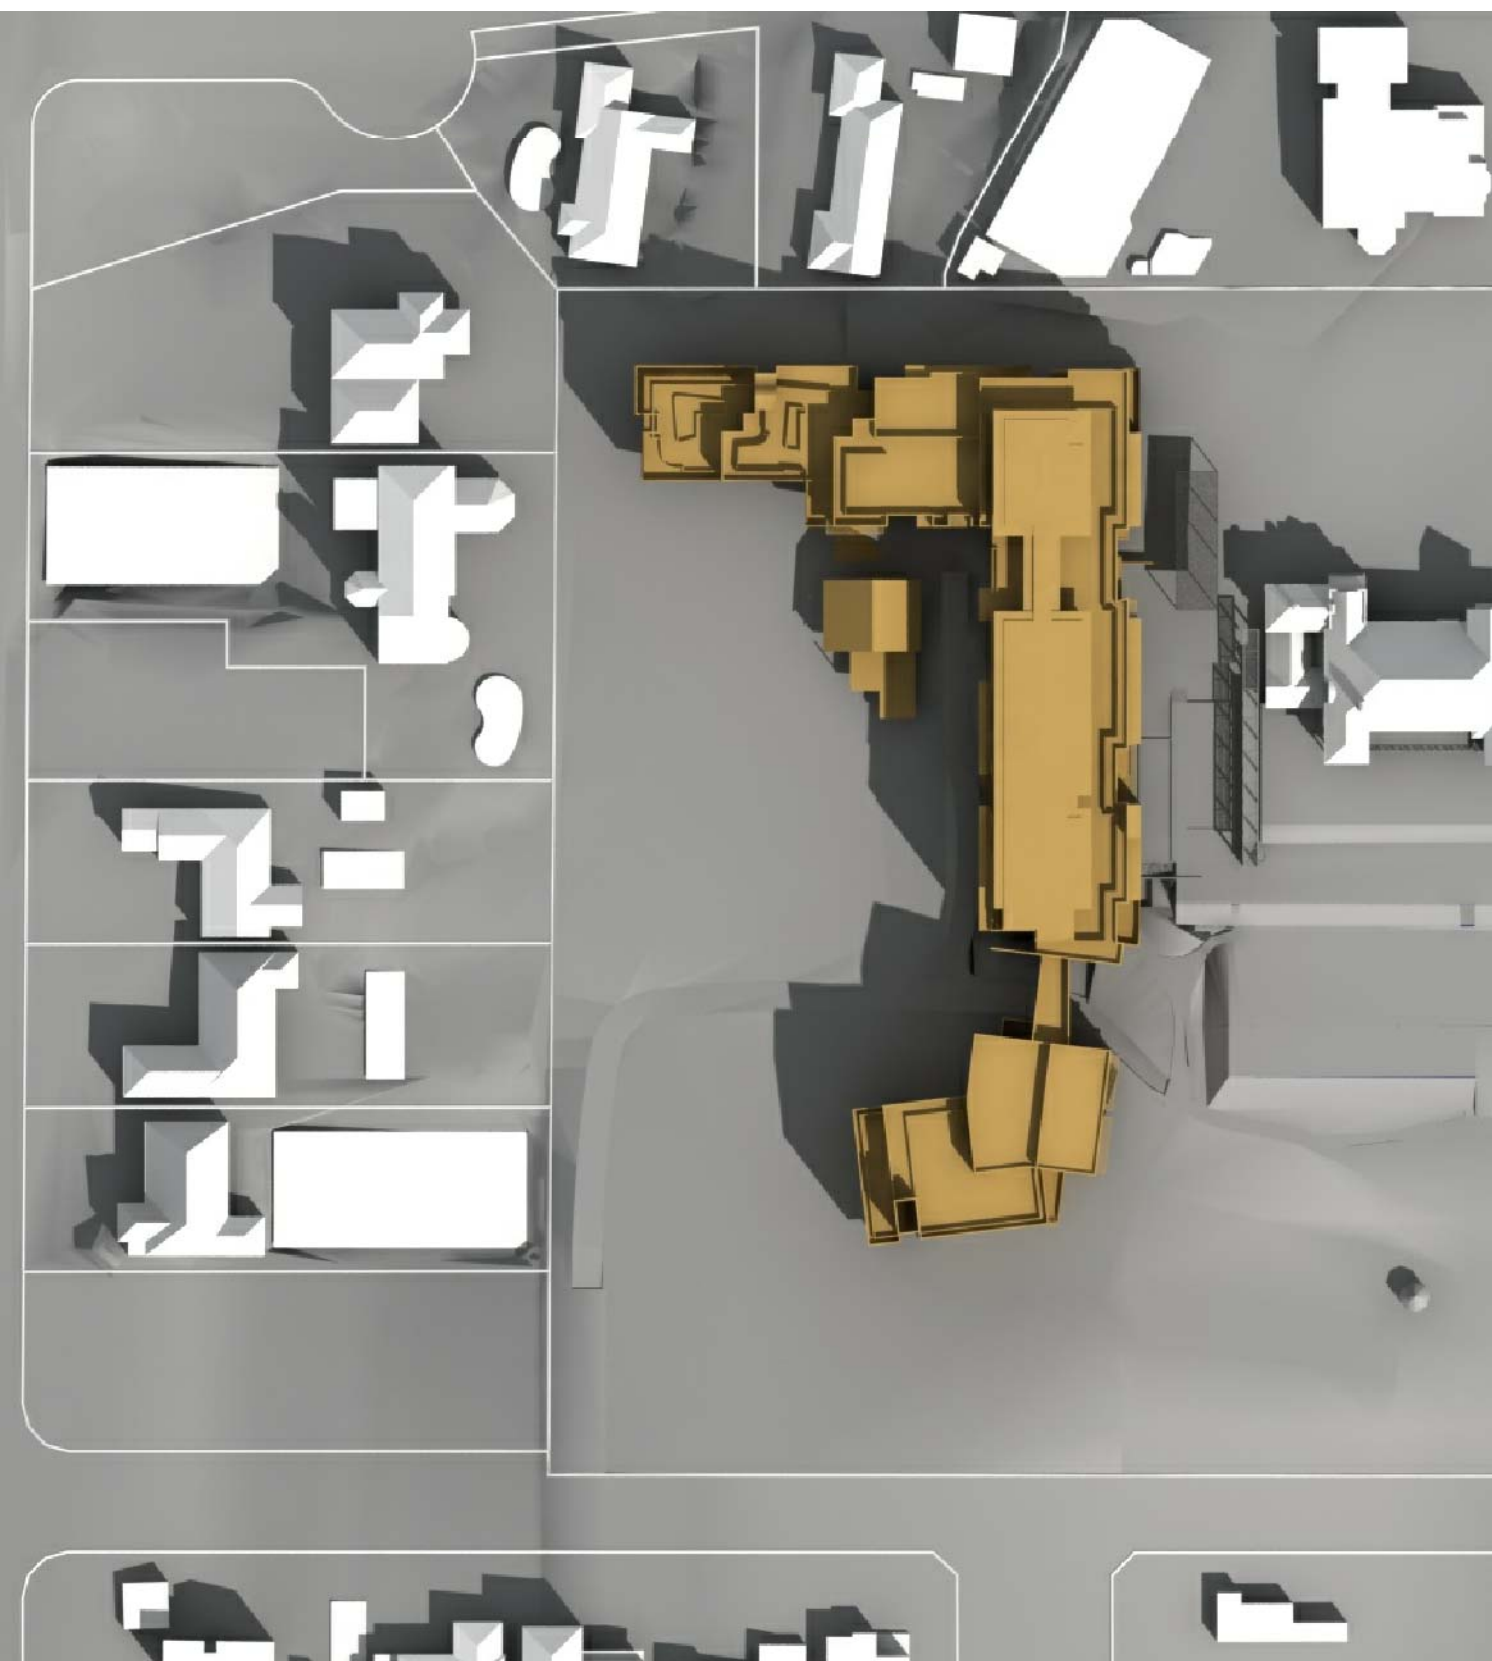

										PRINCIPAL CONSULTANT:										PROJECT:										SCALE:									
										TANNER ARCHITECTS										PROPOSED HOSPITAL										NTS									
										TANNER & ASSOCIATES PTY. LTD.										35 WATER ST WAHROONGA										FEB 2009									
										1/200 EASTERN AVE										(LOT 1 DP 375262)										SHEET SIZE:									
										52 BUNSTREE ST SURFURY HILLS																				JOB No.: 05 0832									
										SYDNEY NSW 2010																				PROJ DIR: CMU									
										Telephone 61 2 9231 4389 Facsimile 61 2 9281 4337																				PROJ ARCH: DE									
										Email t&a@tannerarchitects.com.au																													
REV: B										DRAWN: VERIFIED: AUTH:										CLIENT:										DRAWING No.: AR.DA.013									
DATE: 24.02.2009										DE: CMU										WATERBROOK HEALTH																			
DOCUMENT STATUS/AMENDMENT:										REV: DATE:										WATERBROOK HEALTH																			
										DOCUMENT STATUS/AMENDMENT:										NOTIFY ARCHITECT OF ALL DISCREPANCIES.																			
										DRAWN: VERIFIED: AUTH:										DO NOT SCALE DRAWINGS, VERIFY ALL DIMENSIONS ON SITE.																			
										NORTH										0 mm ON ORIGINAL																			
																				50																			
																				100																			
																				150																			
																				200																			