


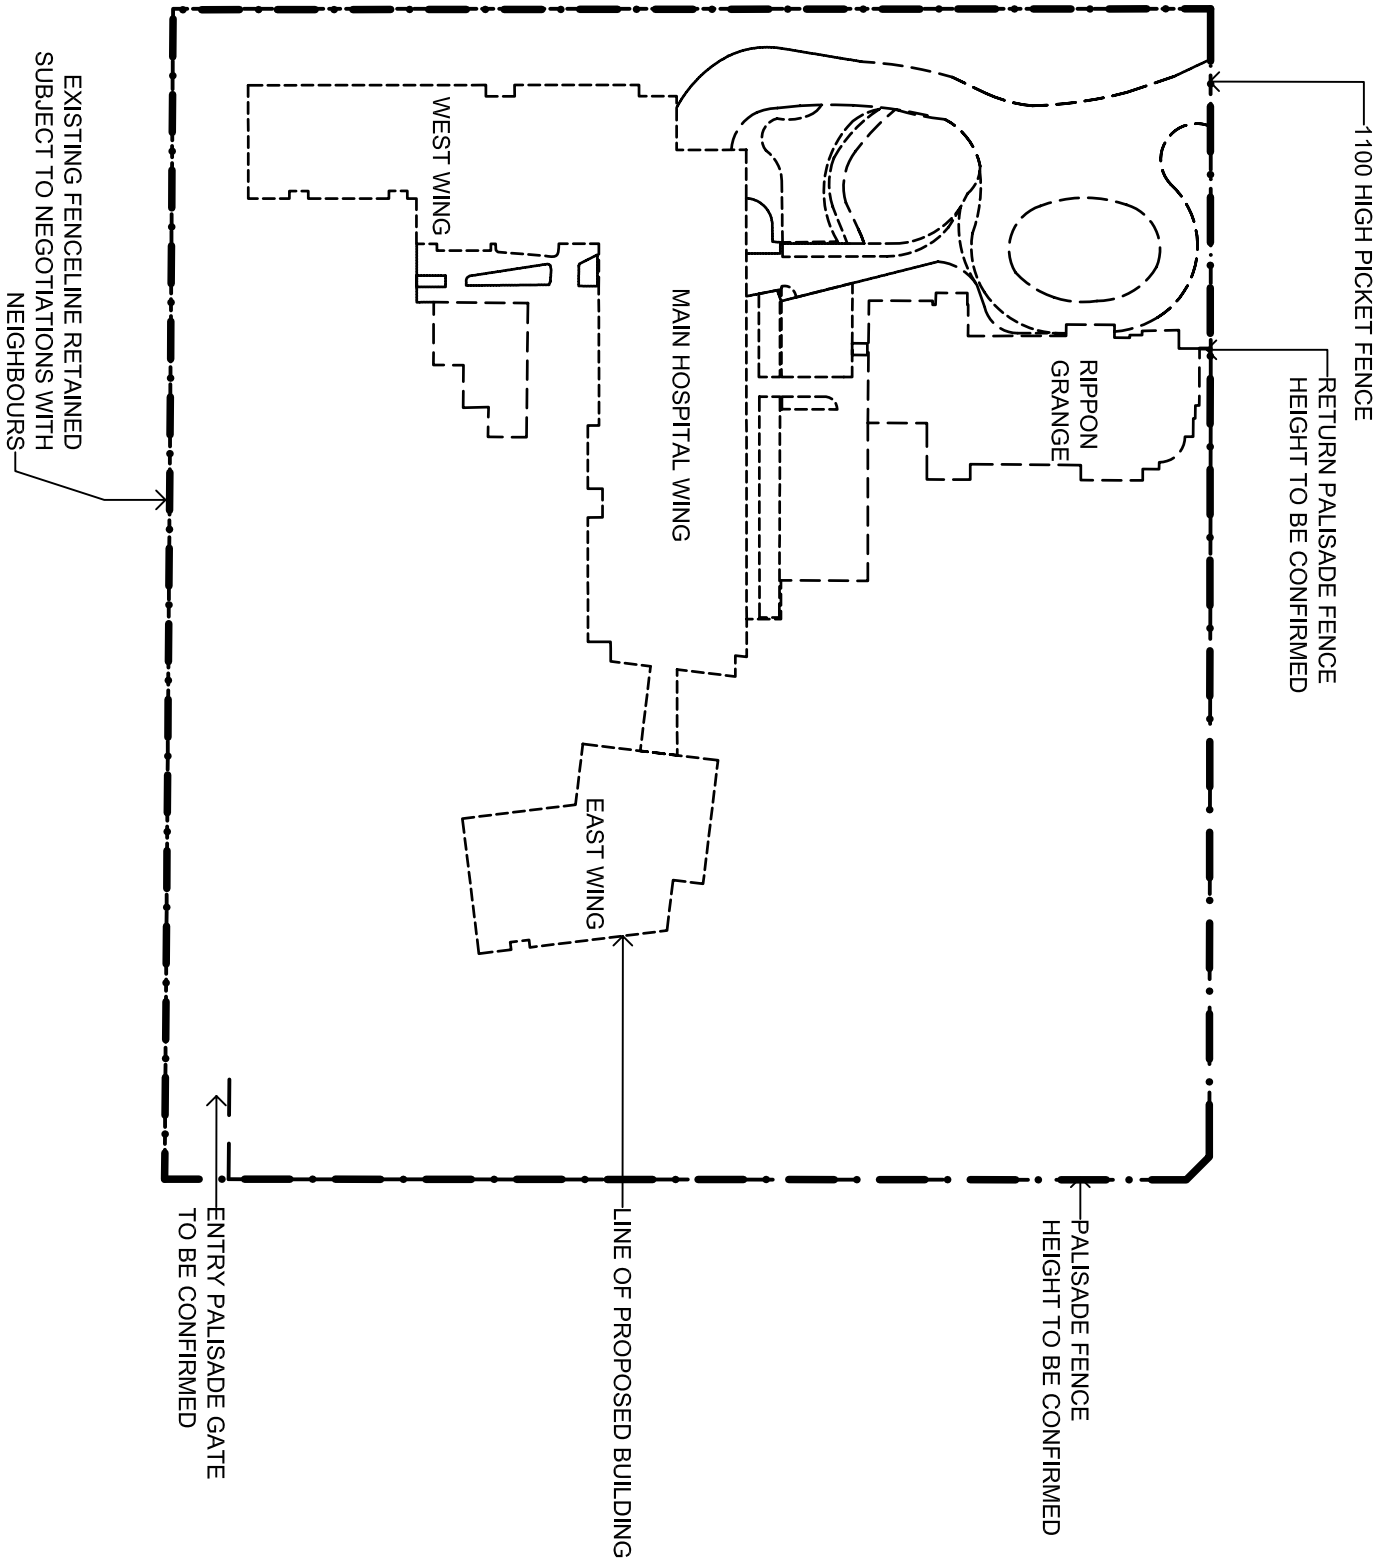


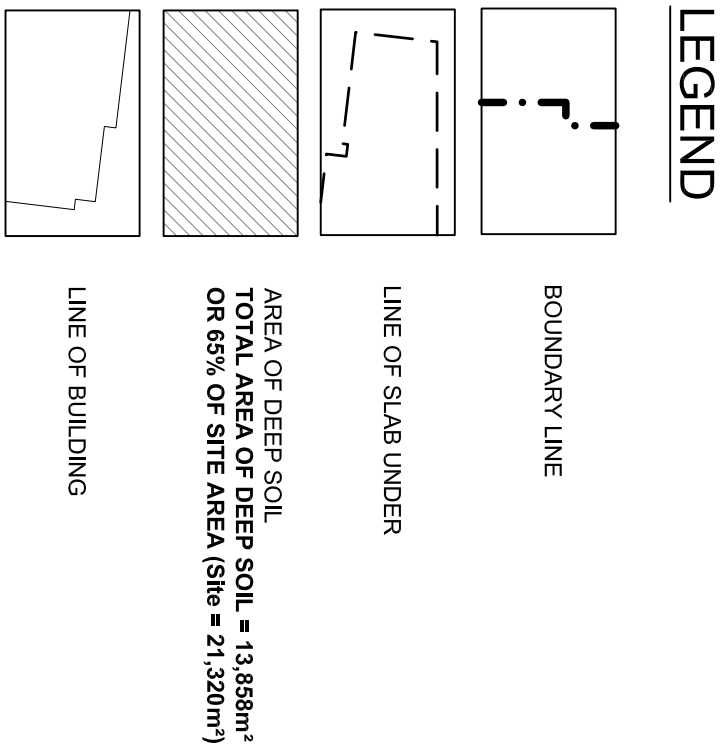

FENCING TYPES PLAN
1:1000

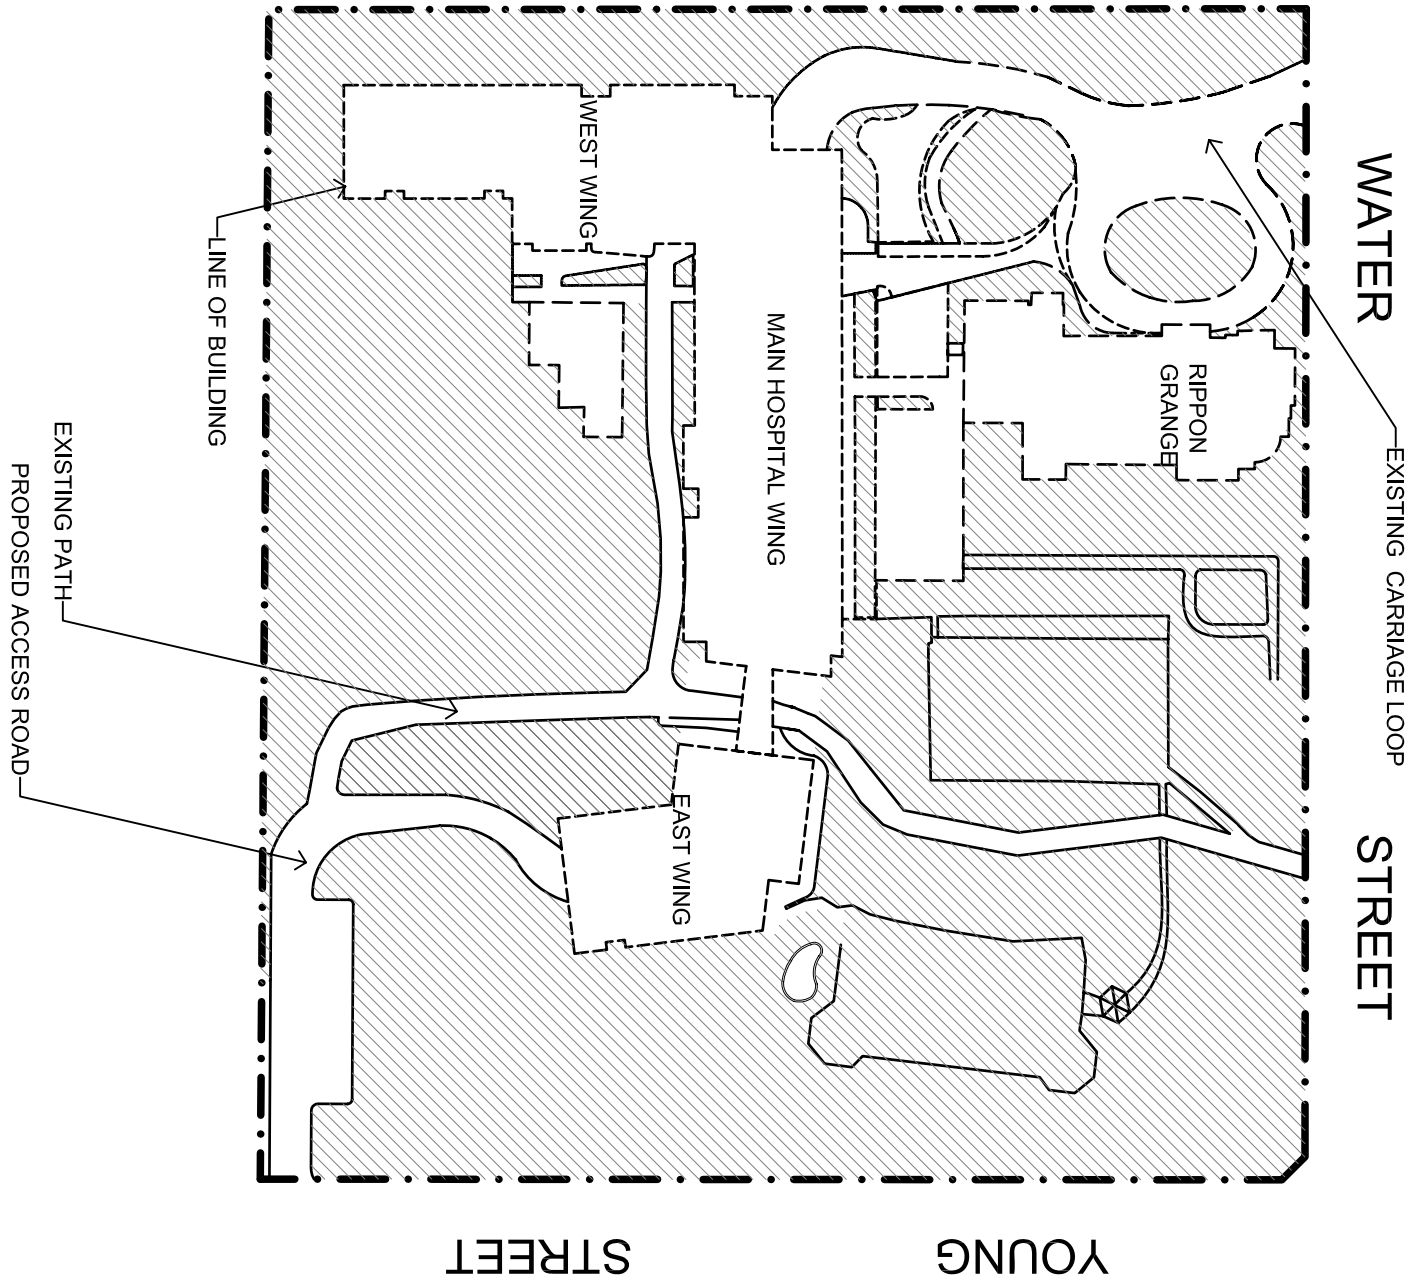


DEEP SOIL PLAN
1:1000

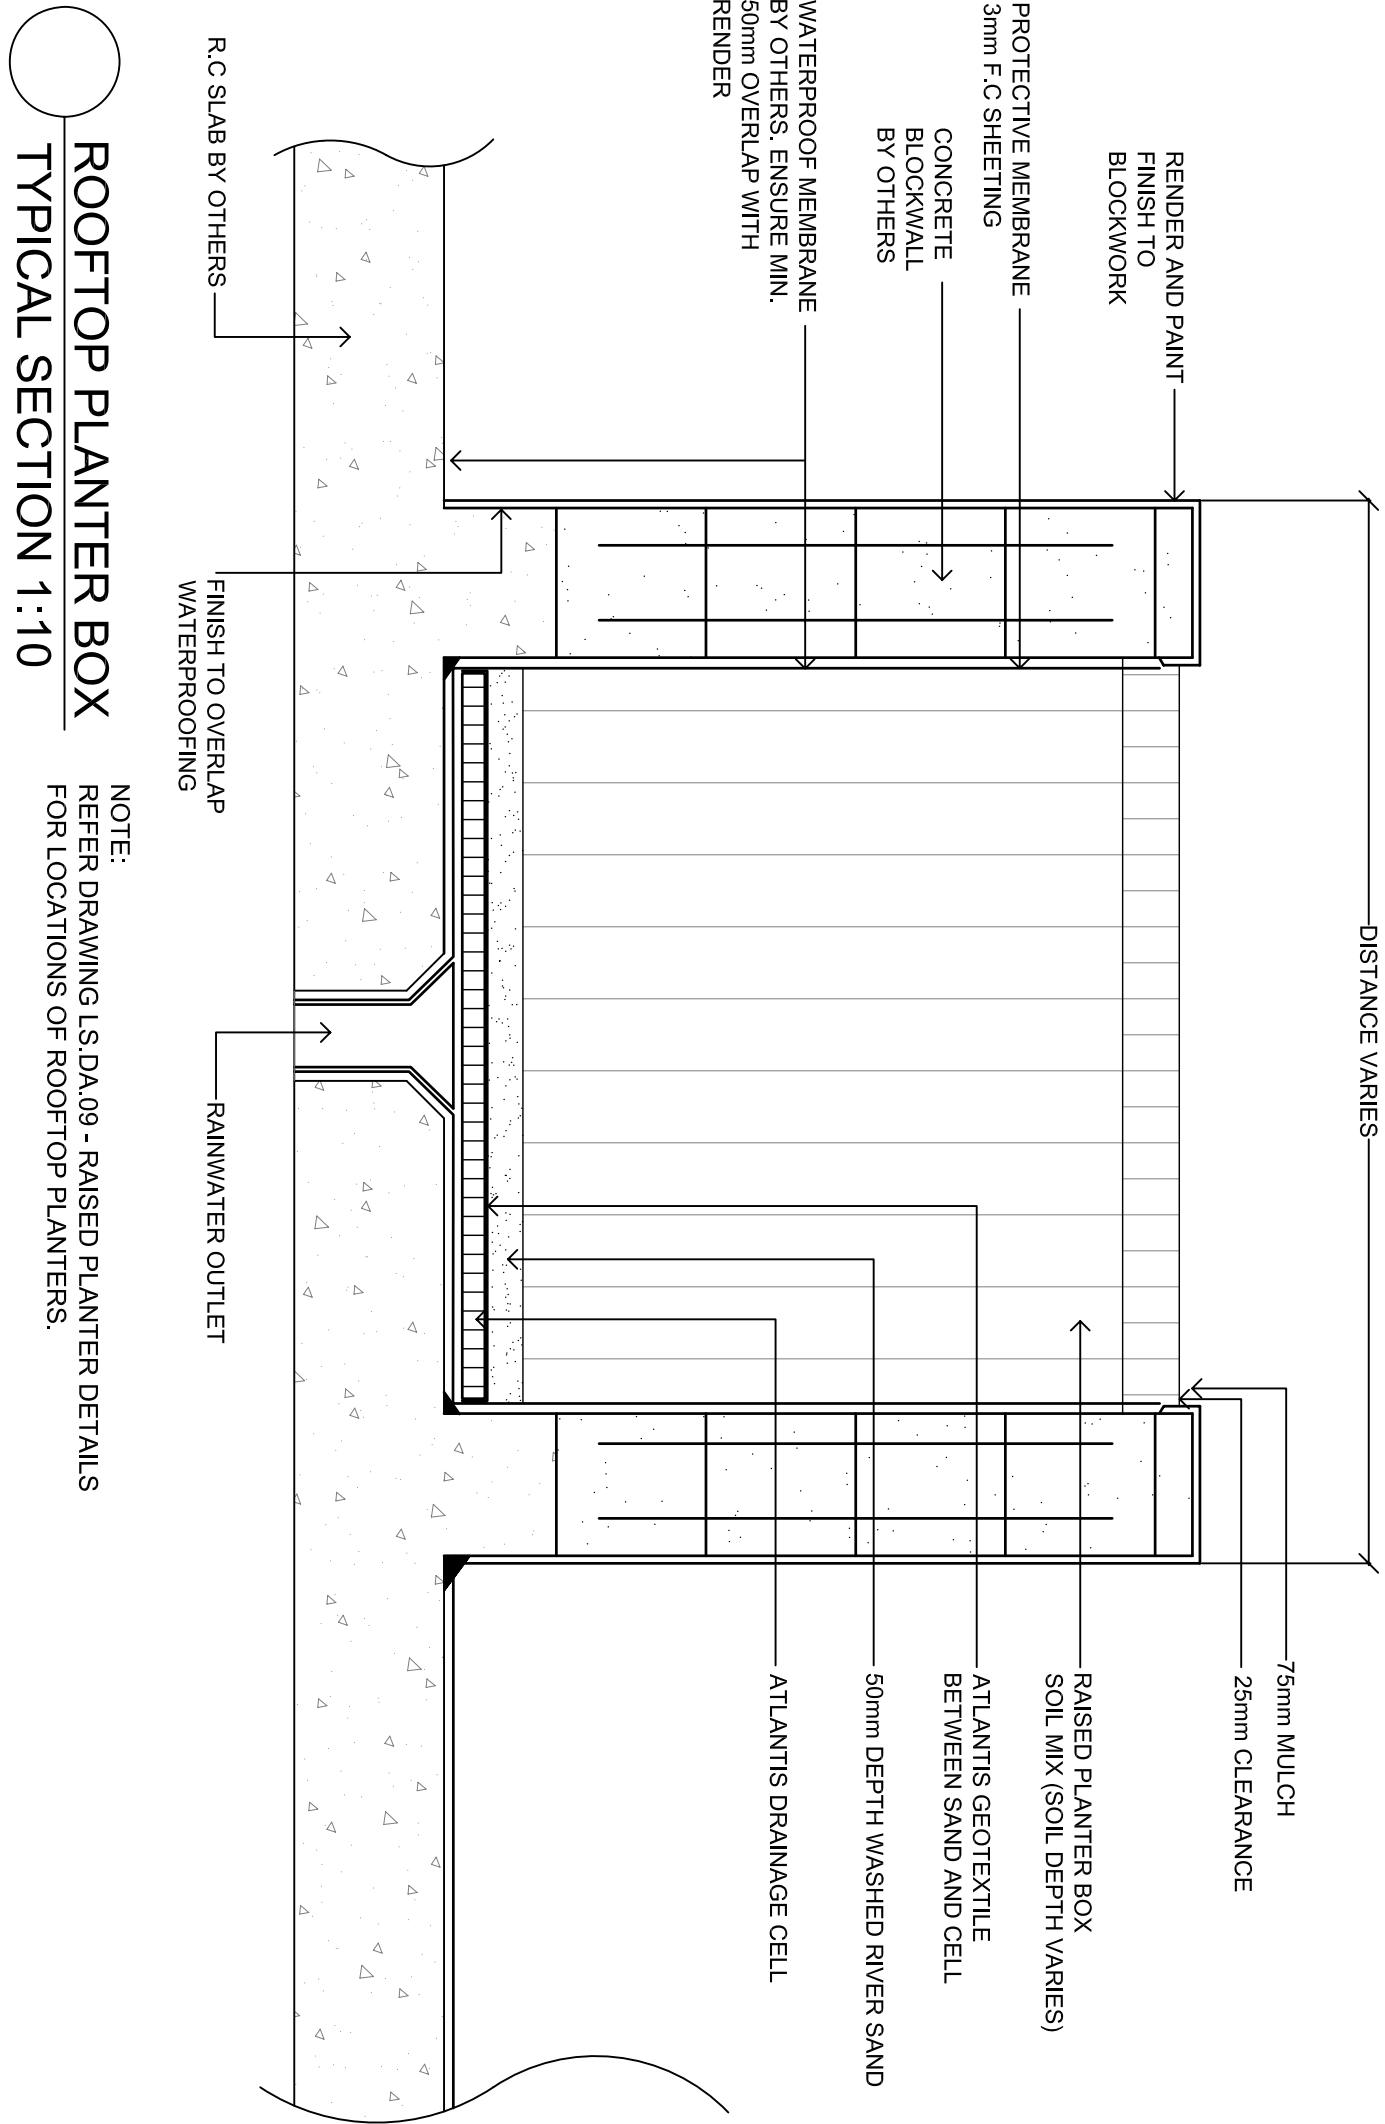

ROOFTOP PLANTER BOX
1:10

taylor brammer landscape architects Pty Ltd
abn 61 098 724 988
Sydney
270 Pitt Street, West Sydney, NSW, Australia, 2025
t: +61 2 9387 8855 f: +61 2 9387 8155
e: sydney@taylorbrammer.com.au
South Coast
220 Macquarie Street, PO Box 54,
Wollongong, NSW, 2515
t: +61 4287 5088 f: +61 2 4267 4826
e: southcoast@taylorbrammer.com.au
We warrant that the information contained in this drawing is true and correct to the best of our knowledge and belief at the time of completion of this drawing.

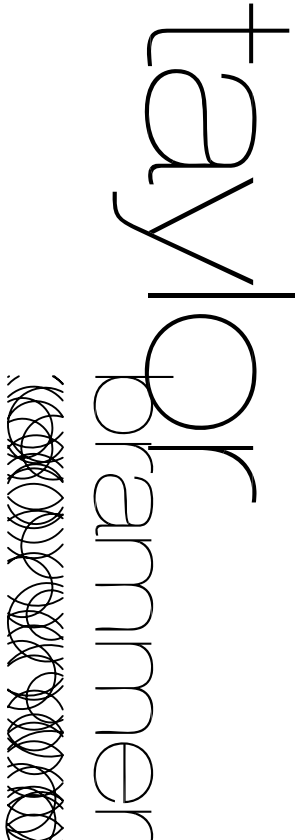

project:
**PROPOSED PRIVATE HOSPITAL
35 WATER STREET (LOT 1 DP 375262)**

client:
WATERBROOK AT WAHROONGA

scale: as shown	checked: DMT	drawing no: LS.DA.10	revision: E
date: 26.02.2009	job no: 06-675	designed: DMT	
drawn: AL			

Issue	Description	Date
E	DEEP SOIL CALCULATIONS	26.02.2009
D	REVISED EAST WING / PERMTRACK REMOVED	12.02.2009
C	REVISED DA SUBMISSION -204 APPEAL	10.11.2008
B	REVISED DA SUBMISSION -204 APPEAL	11.06.2008
A	REVISED DA SUBMISSION	17.04.2007

