


PROPOSED PRIVATE HOSPITAL

DRAWING NUMBER	DRAWING LIST	SCALE
LS.DA.00	COVER SHEET	-
LS.DA.01	LANDSCAPE MASTERPLAN	1:500
LS.DA.02	LANDSCAPE ELEVATIONS	1:200
LS.DA.03	LANDSCAPE ELEVATIONS	1:200
LS.DA.03a	LANDSCAPE SECTIONS	1:200
LS.DA.04	EXISTING SITE KEY PLAN	1:500
LS.DA.05	SITE STRATEGY PLAN	1:500
LS.DA.06	PLANTING PLAN	1:200
LS.DA.07	PLANTING PLAN	1:200
LS.DA.09	ROOFTOP PLANTER DETAILS	1:200
LS.DA.10	DETAILS PLAN	as shown

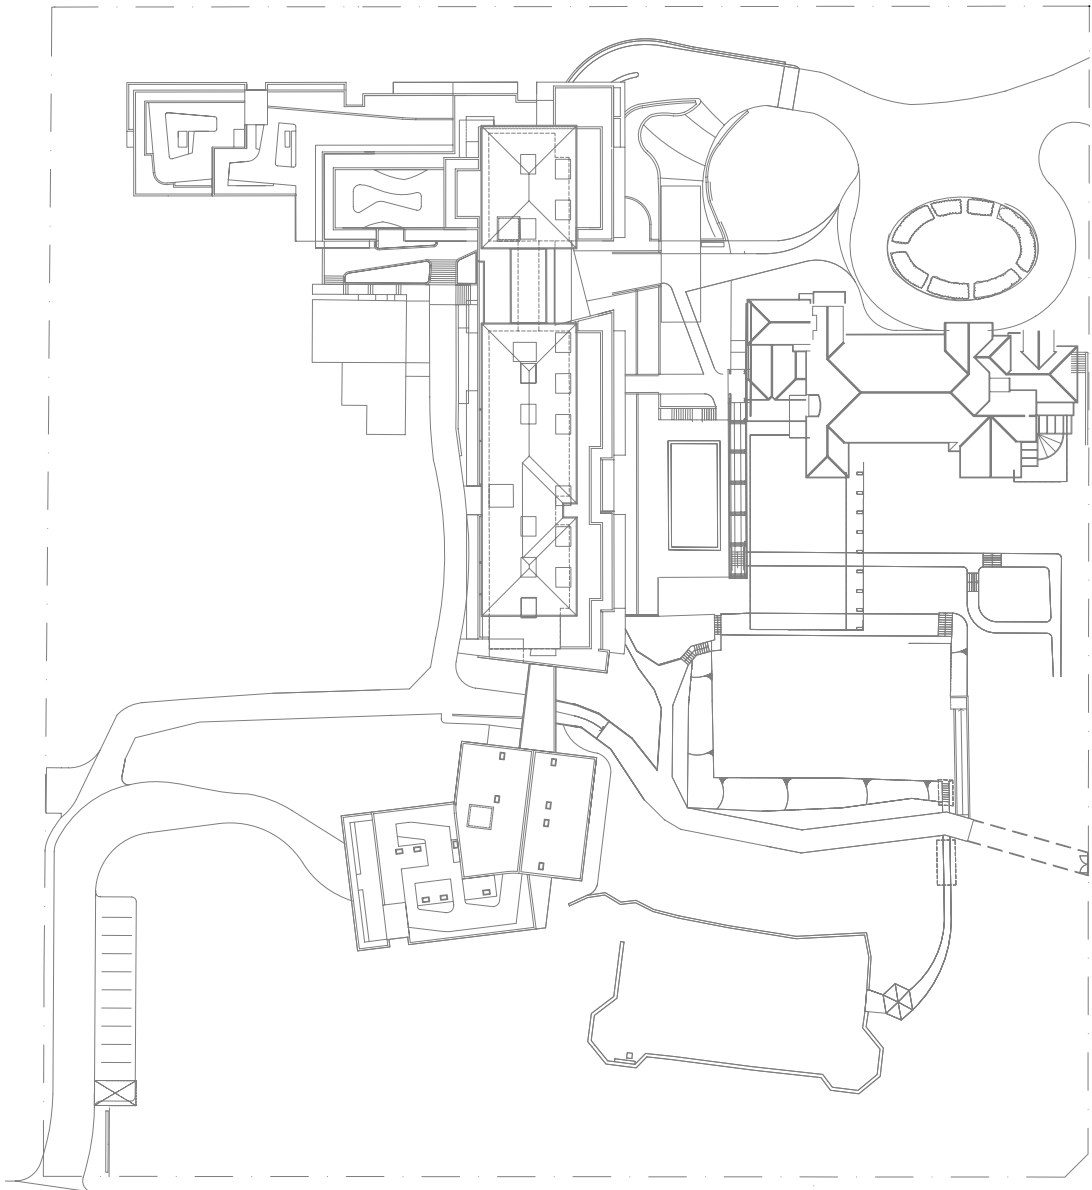

E	KILLARA COTTAGE REM. ARCH. EXOTIC TREES	18.11.2009
D	REMOVED EAST TUNING	01.12.2008
C	REMOVED EAST TUNING	17.12.2007
B	REMOVED DA SUBMISSION -42d APPEAL	05.06.2008
A	REMOVED DA SUBMISSION	17.12.2007
Issue	Description	Date

project:
PROPOSED PRIVATE HOSPITAL
35 WATER STREET (LOT 1 DP 375262)

drawing title:
COVER SHEET

client: WATERBROOK AT WAHROONGA	checked: DMT	drawing no.: LS.DA.00	revision:
scale: N.T.S	job no: 05-1675		
date: 18.11.2009	designed: DMT		
drawn: AL			