


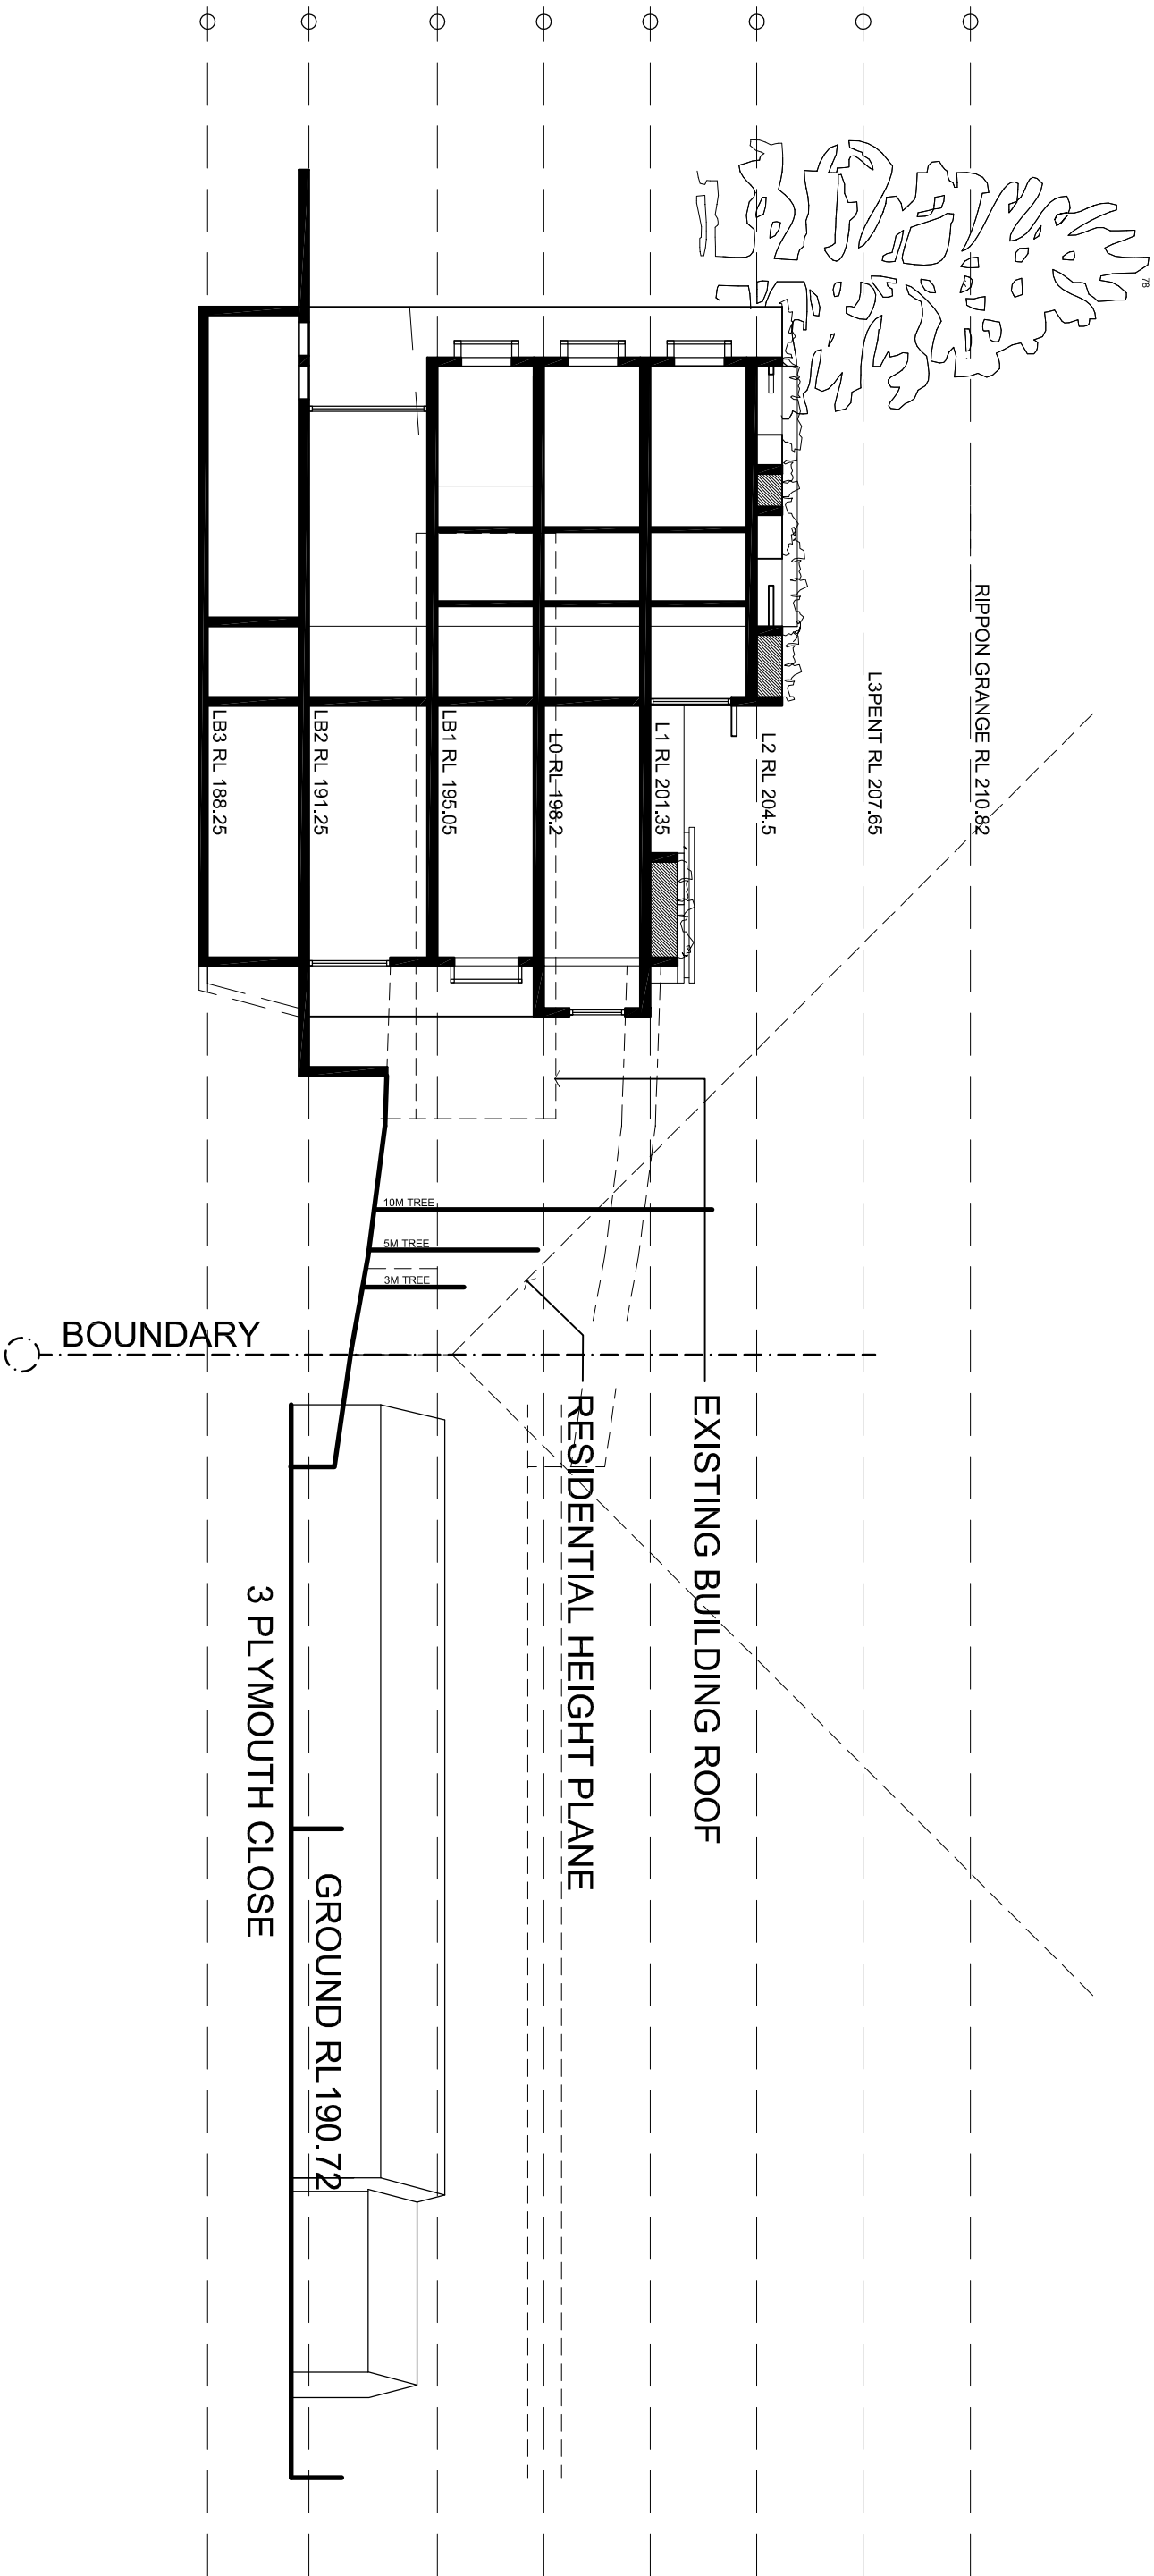

35 WATER ST WAHROONGA SECTION

1:200 (@A3) AR.SK.091201.01/A

01.12.09

tanner Architects

NSW Nominated Architects: Robert Denton 5782 Alex Kibble 6015