
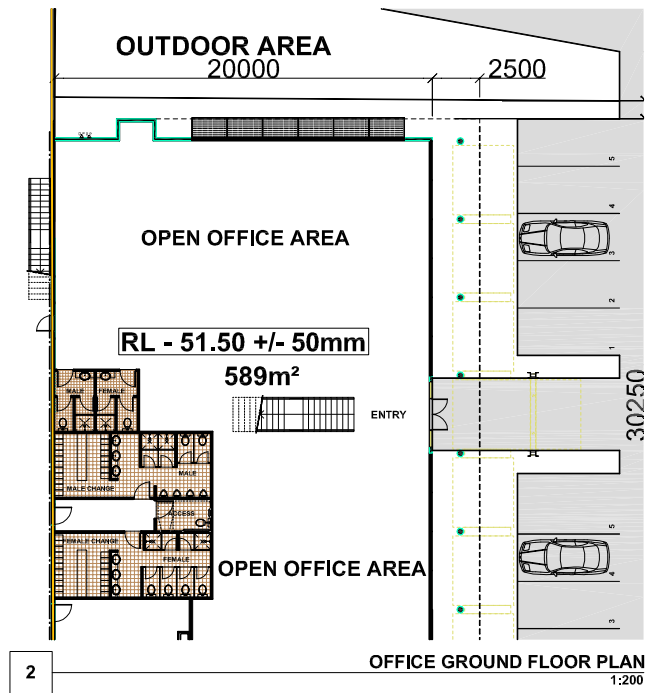
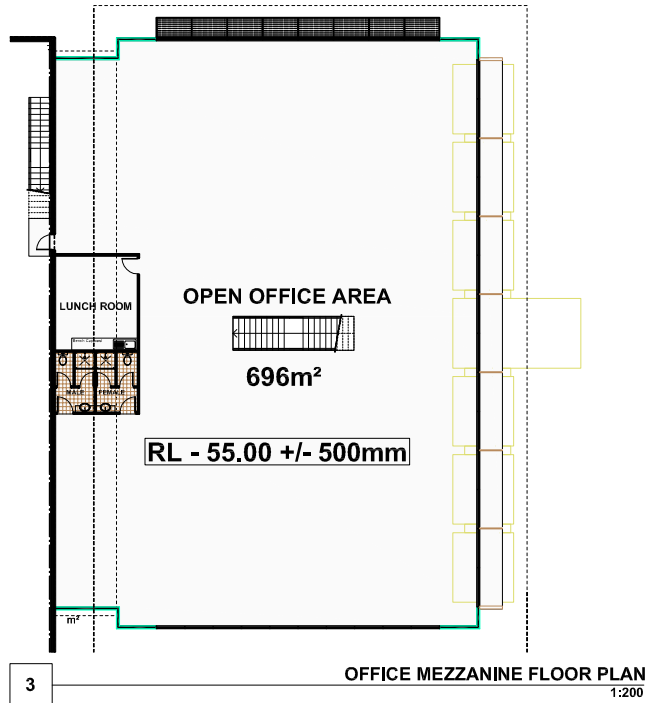


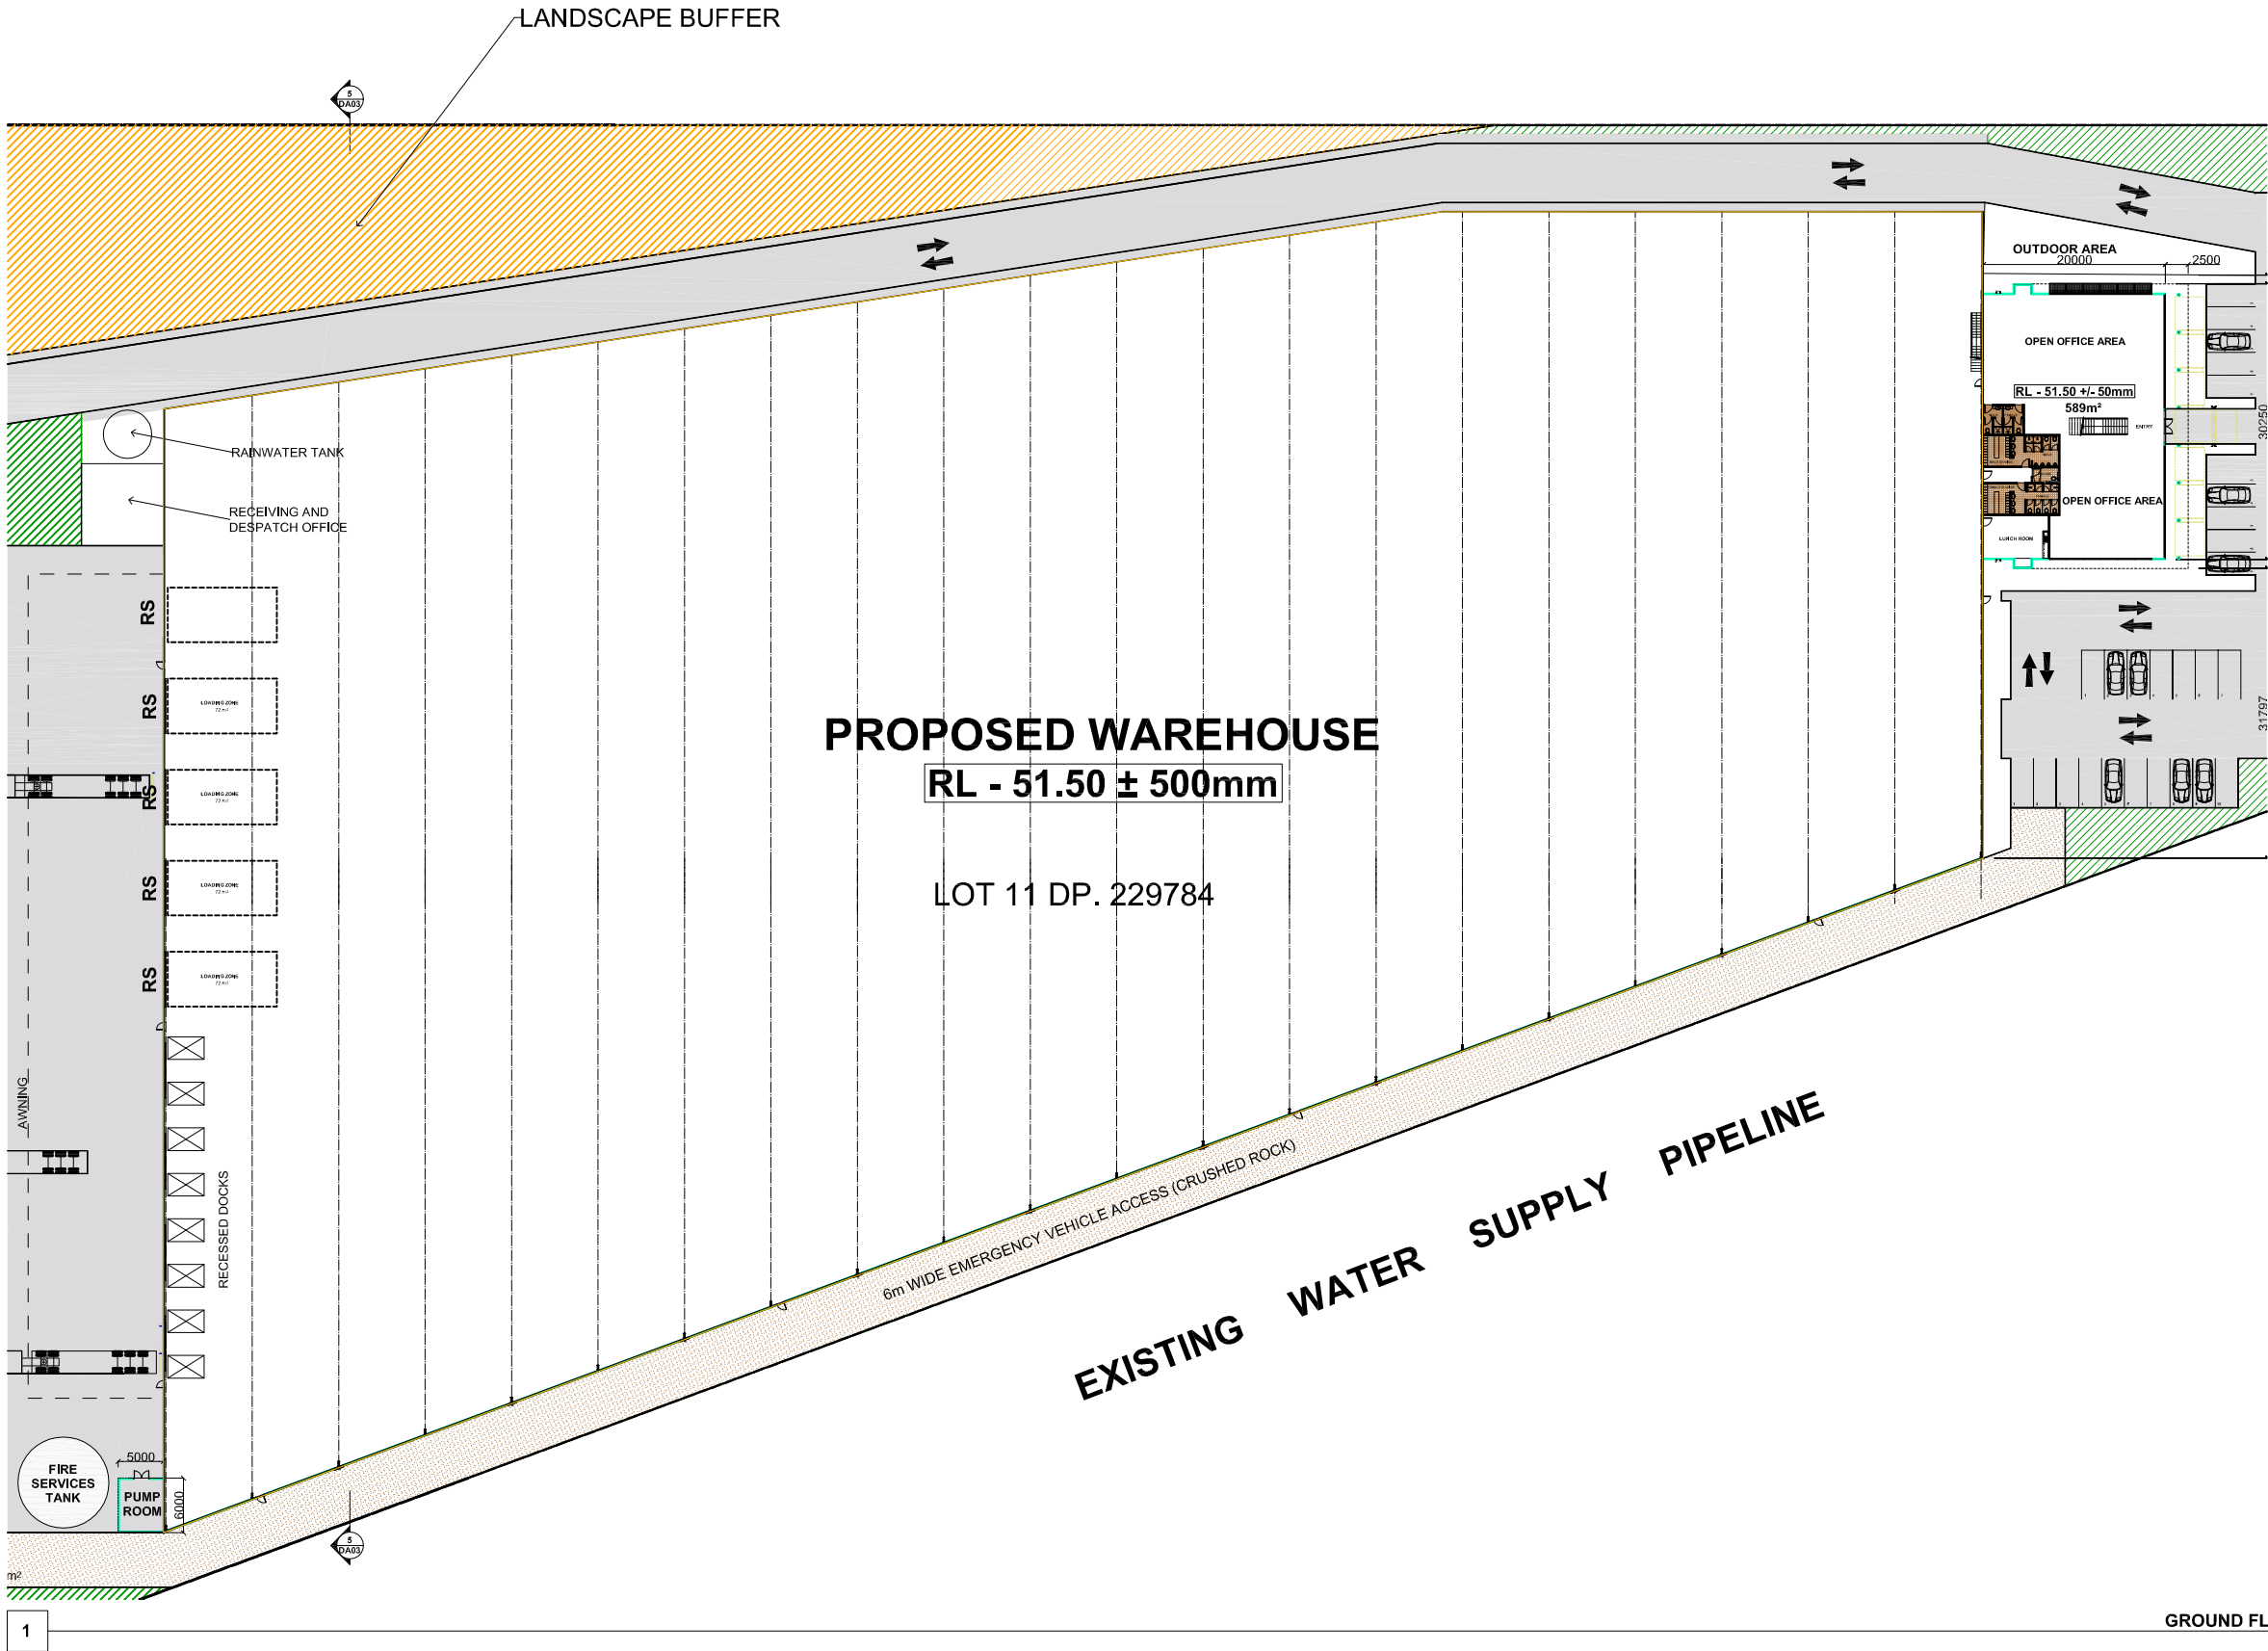

- DO NOT SCALE FROM DRAWINGS. USE WRITTEN DIMENSIONS ONLY.
- BUILDER TO CHECK & VERIFY ALL DIMENSIONS & LEVELS PRIOR TO COMMENCEMENT OF WORK.
- IT IS THE OWNERS RESPONSIBILITY TO ENSURE THAT THE ENGINEER HAS INVESTIGATED SUBSOIL CONDITIONS & DESIGNED ALL STRUCTURAL ELEMENTS TO SUIT.
- THE DESIGN & DETAILS CONTAINED ON THIS DRAWING IS SUPPLIED IN CONFIDENCE & IS NOT TO BE USED FOR ANY OTHER PURPOSE, EXCEPT THAT AUTHORISED BY DEANGELIS TAYLOR AND ASSOCIATES

Issue	Amendment	Date	Drawn	Chk'd
A	ISSUED FOR DA SUBMISSION	24.7.07	B.A.	—
B	NORTH WEST CNR FACADE TREATMENT AMENDED	25.7.07	B.A.	—
C	LANDSCAPED BUFFER	18.6.09	C.M.	M.T.
D	REVISED LANDSCAPE BUFFER	30.09.09	A.G.	M.T.

Project North:

Project:

PROPOSED WAREHOUSE & OFFICE FOR
WATERHOUSE

Address:

LOT 11 DP.229784 TEMPLAR ROAD
ERSKINE PARK NSW 2208

Dwg No.	DA02
Amend't	D
Job No.	27065
Scale:	As shown @ A1 Half scale @ A3
Date:	30.09.2009
Drawn:	A.G.



VAUGHAN
CONSTRUCTIONS
A.C.N. 004 334 543
EST. 1995

MELBOURNE SYDNEY
(03) 9347 2611 (02) 9502 4544