



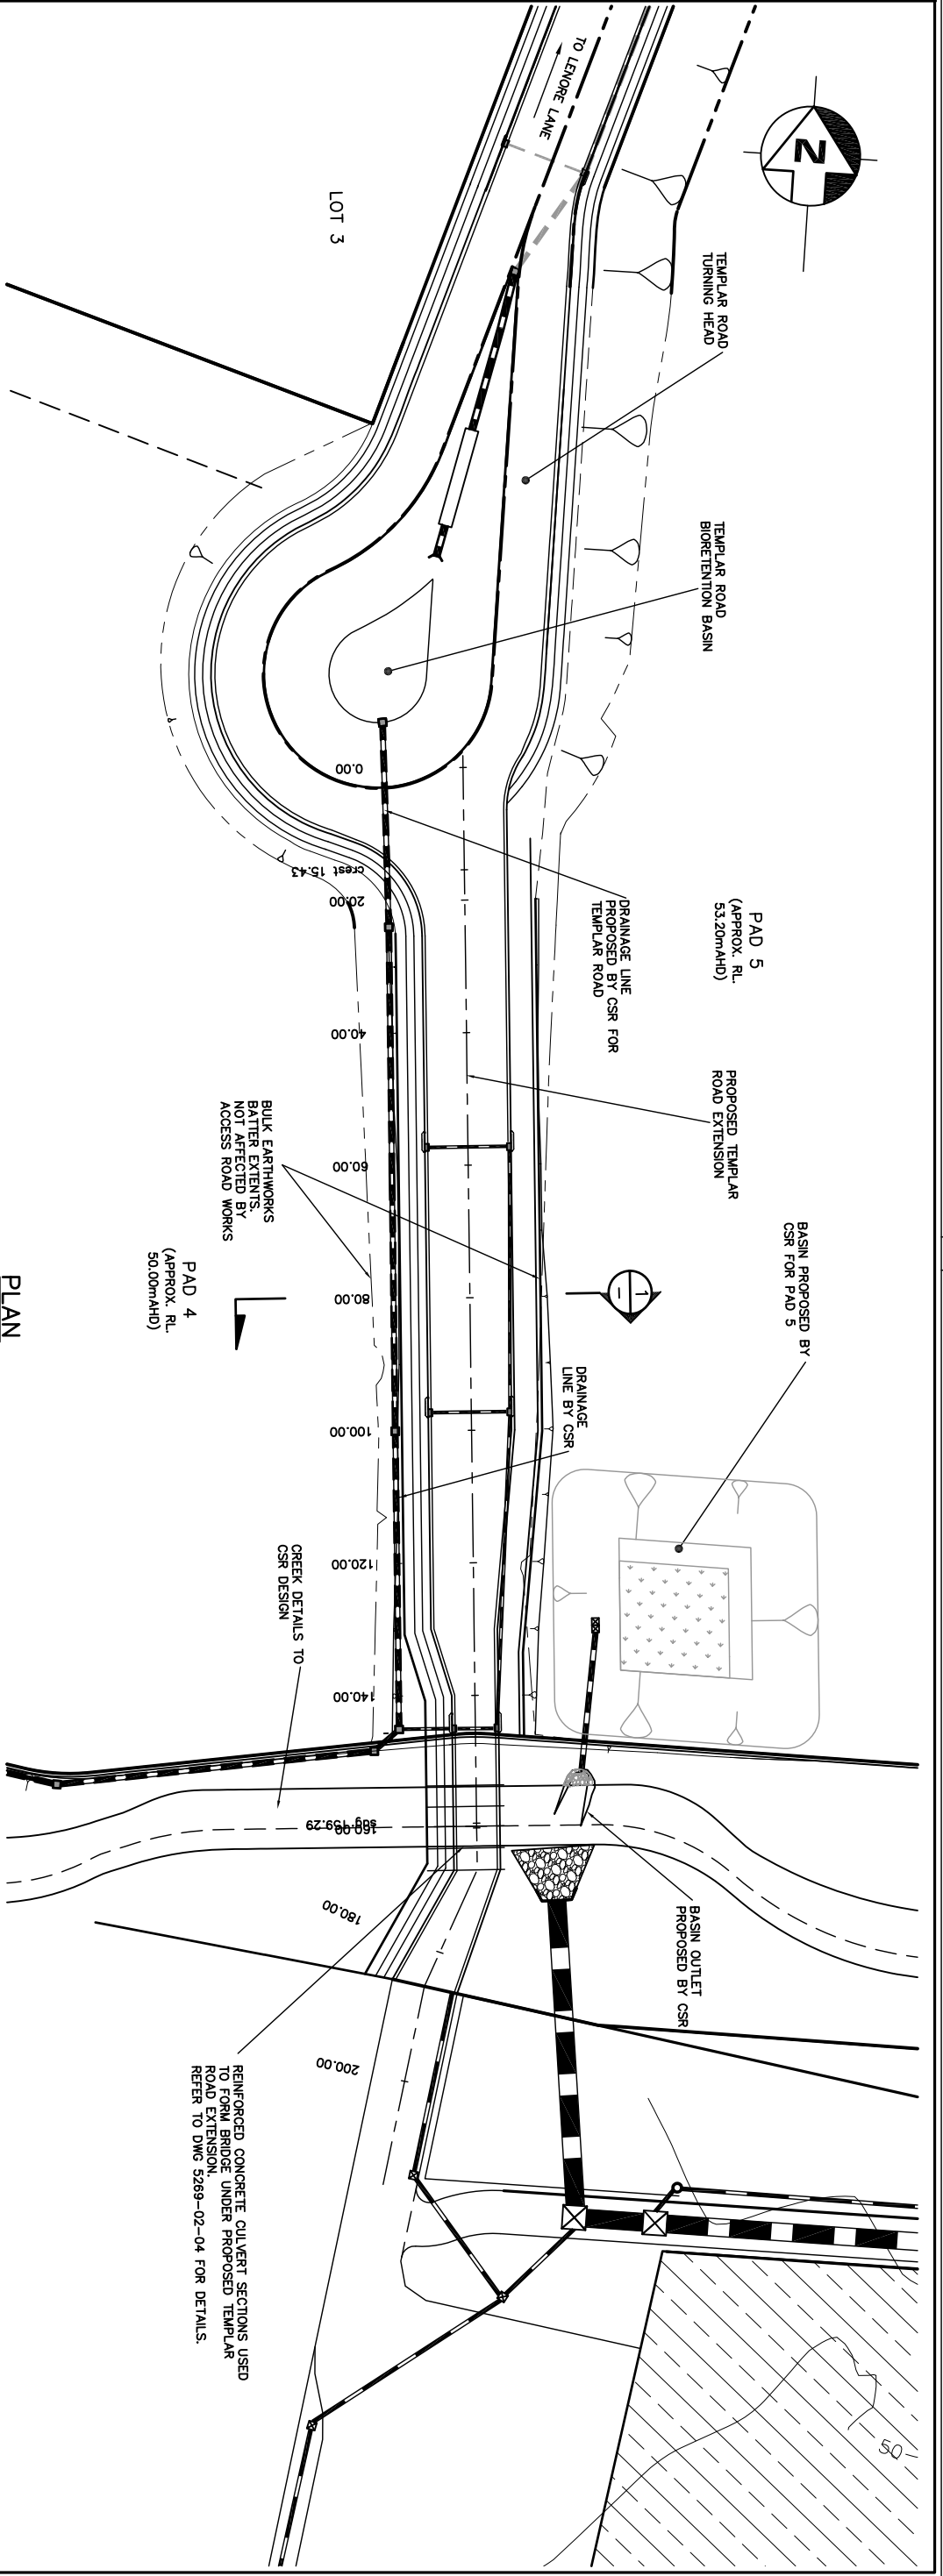


PLAN
1:500

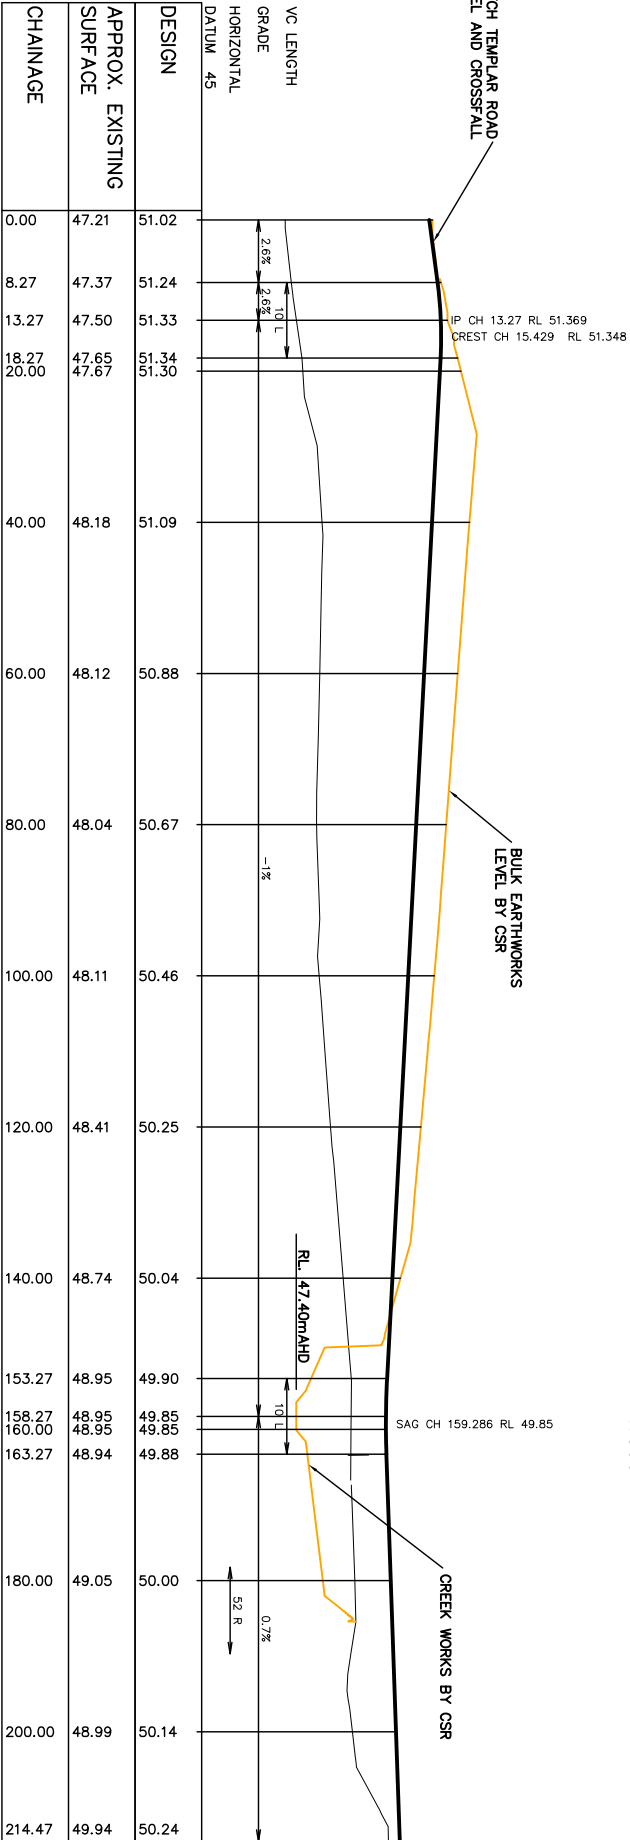

TEMPLAR ROAD EXTENSION LONGITUDINAL SECTION

SCALE HORIZONTAL 1:500
SCALE VERTICAL 1:100

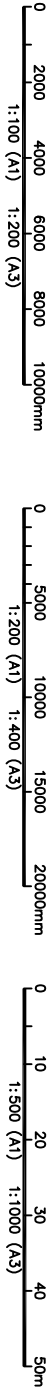

DRG STATUS : **PRELIMINARY, NOT FOR CONSTRUCTION**

REVISION TO ROAD WIDTH				INITIALS SHOWN IN THE ADJACENT ISSUE			
M	SECTION 1 REVISED	CM	ARG	MT	RECORDS INDICATE THE STAGES UNDERTAKEN IN THE DRAWING APPROVAL PROCESS. DRAWINGS ARE ONLY TO BE USED WHEN APPROVED BY PATTERSON BRITTON & PARTNERS AND THEN ONLY AS NOTED FOR DRG STATUS. THE ORIGINAL SIGNATURES CAN BE FOUND ON THE REVERSE SIDE OF THE ORIGINAL OF THE DRG REGISTER /TRANSMITTAL FORM No.5.2.2.	Level 4	104 Mount Street North Sydney 2060
L	EASTERN FOOTWAY WIDTH AND DRAINAGE REVISED	MT	ARG	MT	30.10.08	Telephone (02) 9957 1616	Mobile (02) 9957 1617
K	DRAINAGE REVISED	ARG	ARG	MT	06.12.07	email register@pattbr.co.au	A.C.N. 003 220 228
J	4TH CULVERT ADDED, CREEK INVERT REVISED	ARG	ADZ	MT	22.11.07		
H	ROAD EXTENSION LEVELS AND LOCATION REVISED	ARG	ARG	MT	09.11.07		
G							
Issue				Des'd	Drm	Chk'd	Approved
Details of Issue				Date			

Client	JACFIN PTY. LTD.	Title	PROPOSED TEMPLAR RD EXTENSION PLAN AND LONGITUDINAL SECTION
Project	LOT 11, DP. 229784 MAMRE ROAD, ERSKINE PARK	Drawing No.	5269-02-03
		Issue	M
		Cod File No.	5369-02-03
		Xref(s)	