



1 SOUTH ELEVATION_MASTER PLAN
1:500



2 EAST ELEVATION_MASTER PLAN
1:500

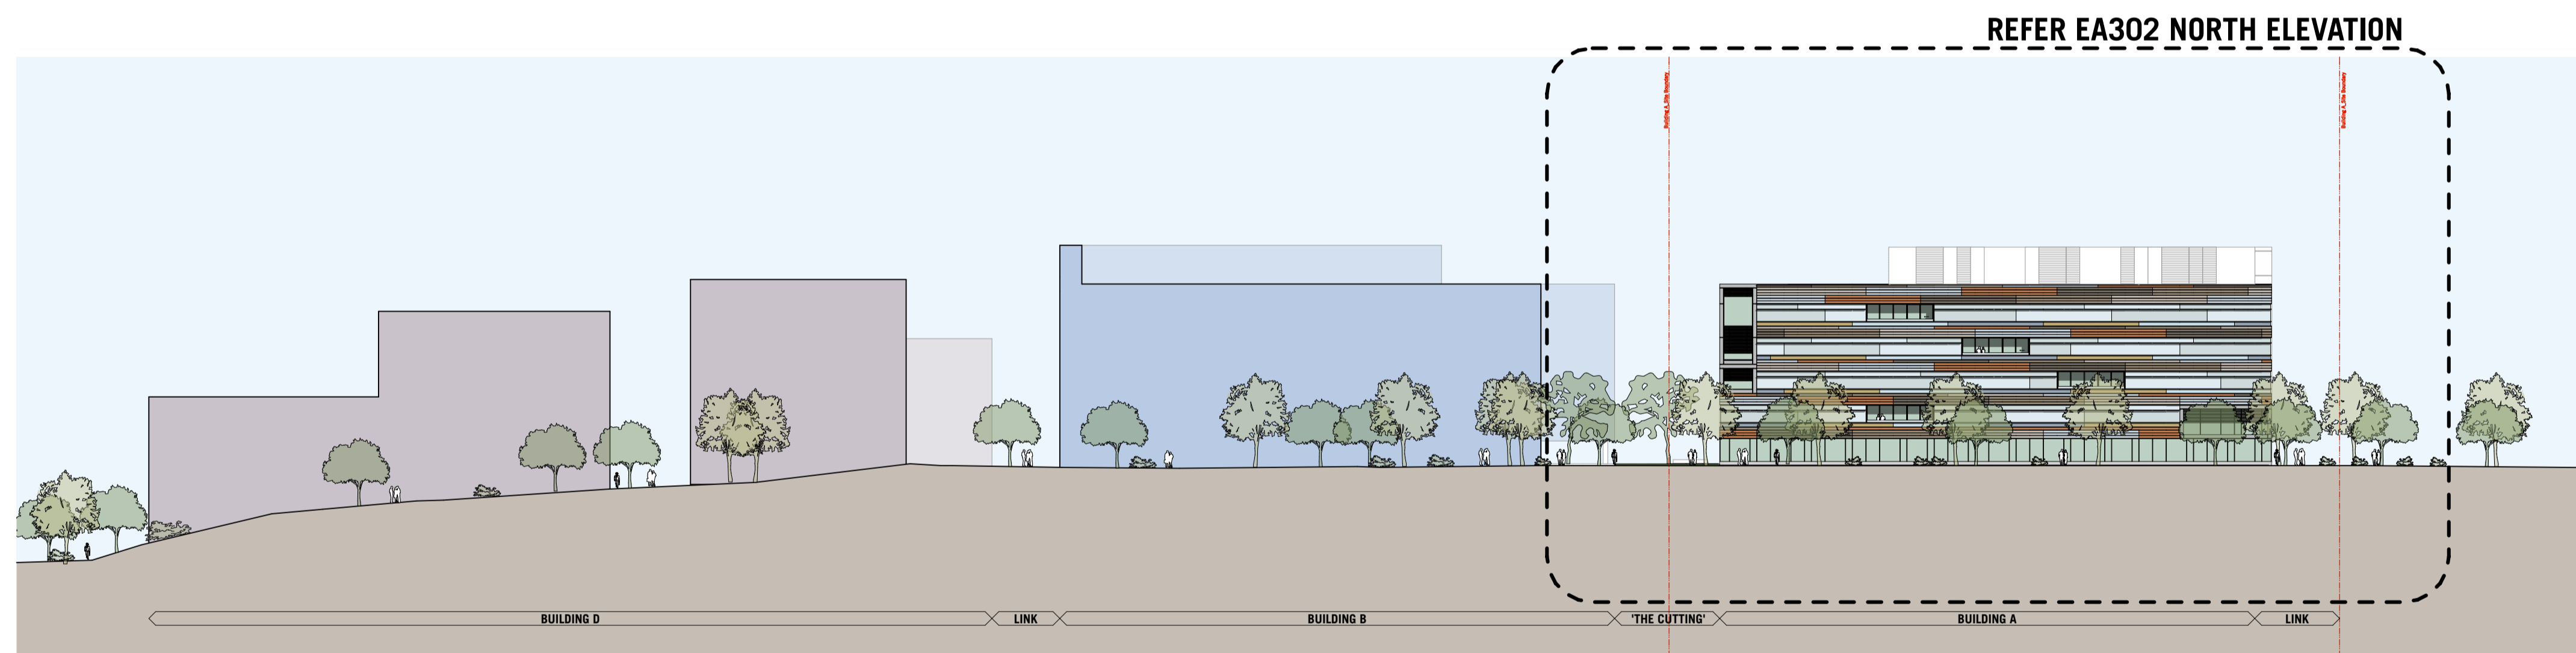

3 NORTH ELEVATION_MASTER PLAN
1:500

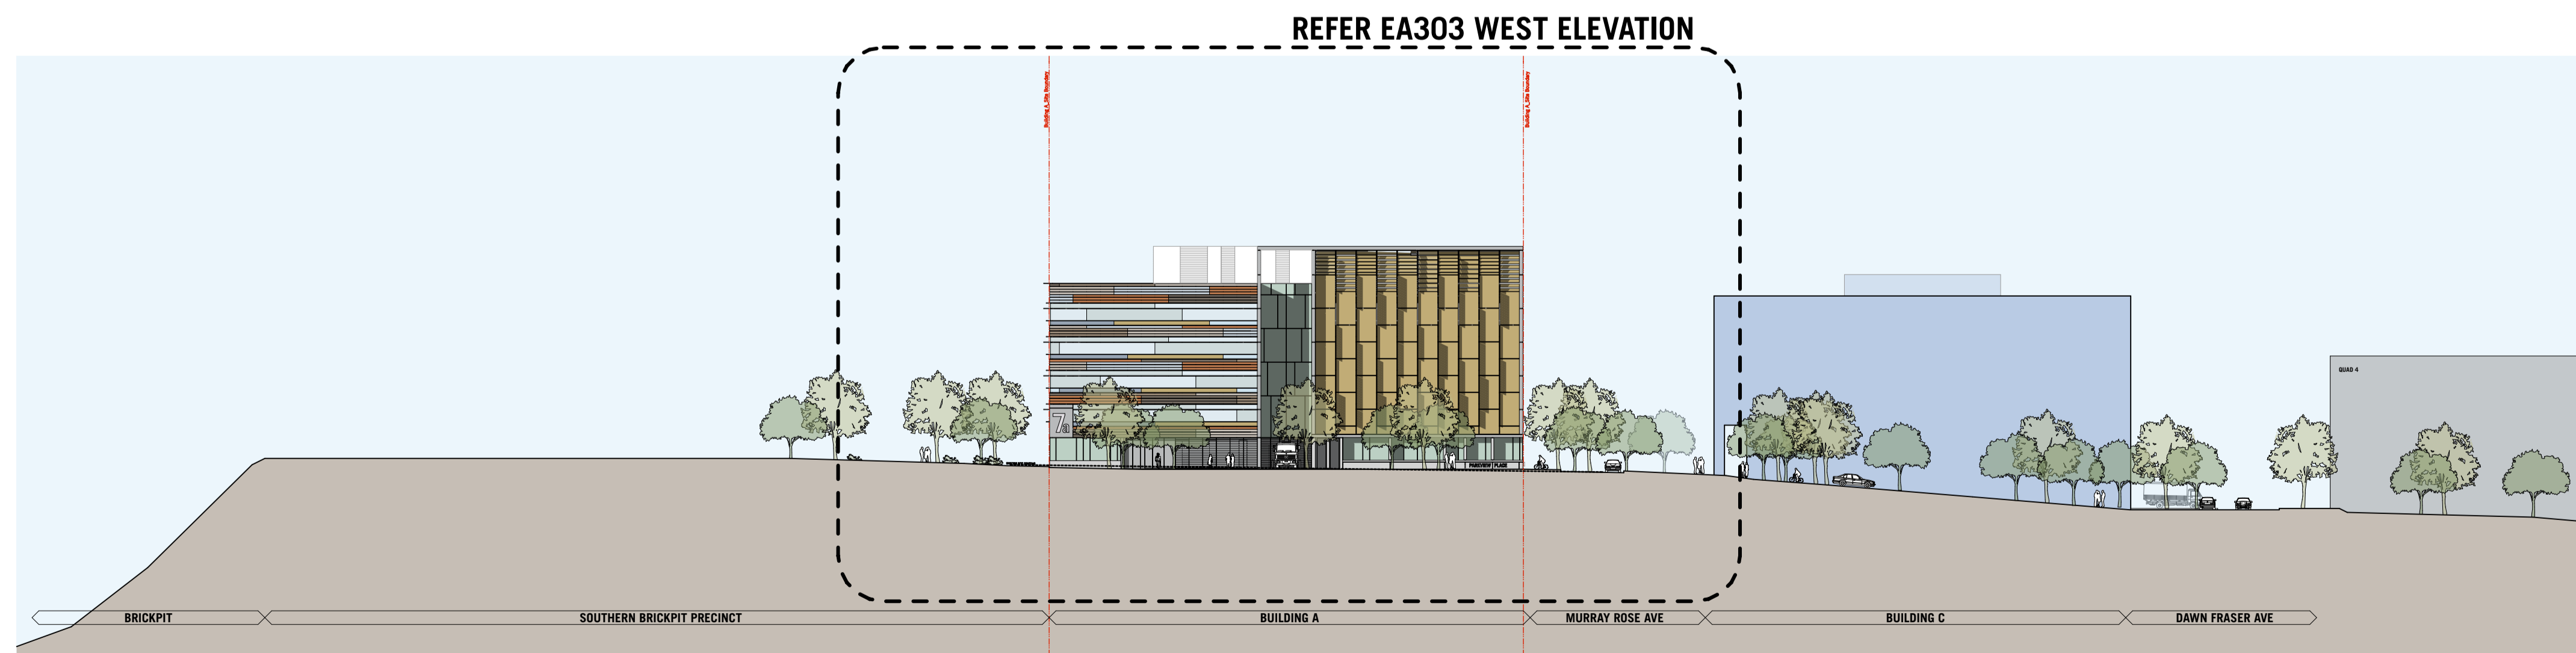

4 WEST ELEVATION_MASTER PLAN
1:500