



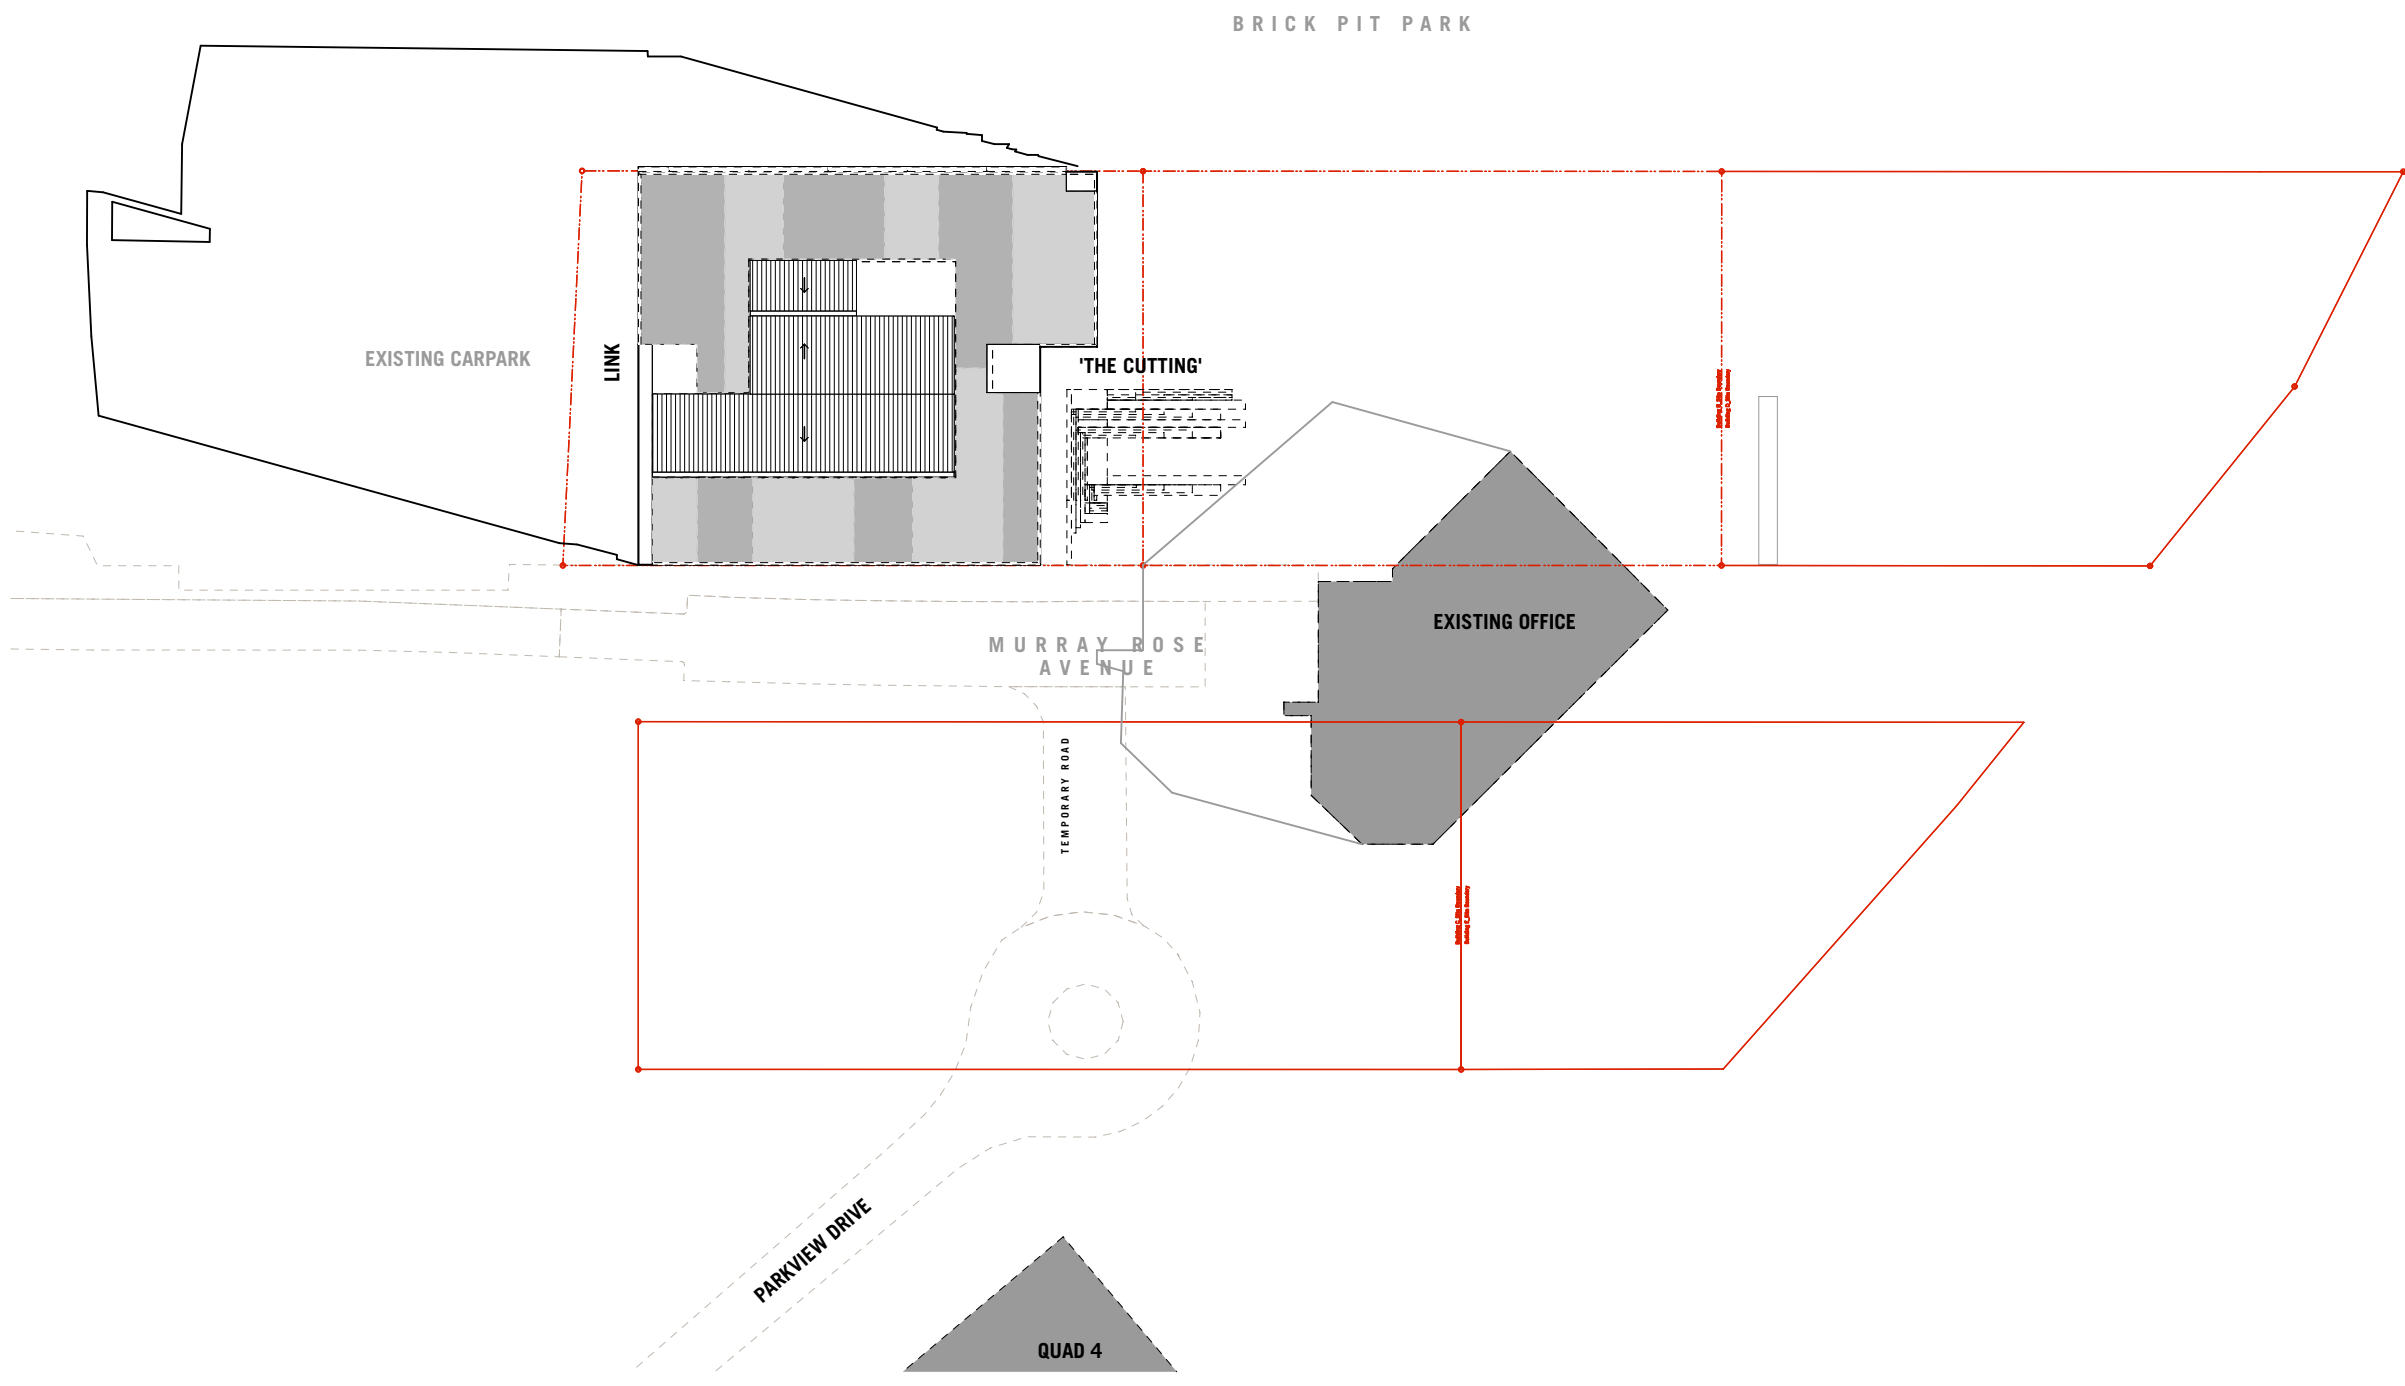


1 Winter Solstice_Interim_9am
1:1000

Interim Plan

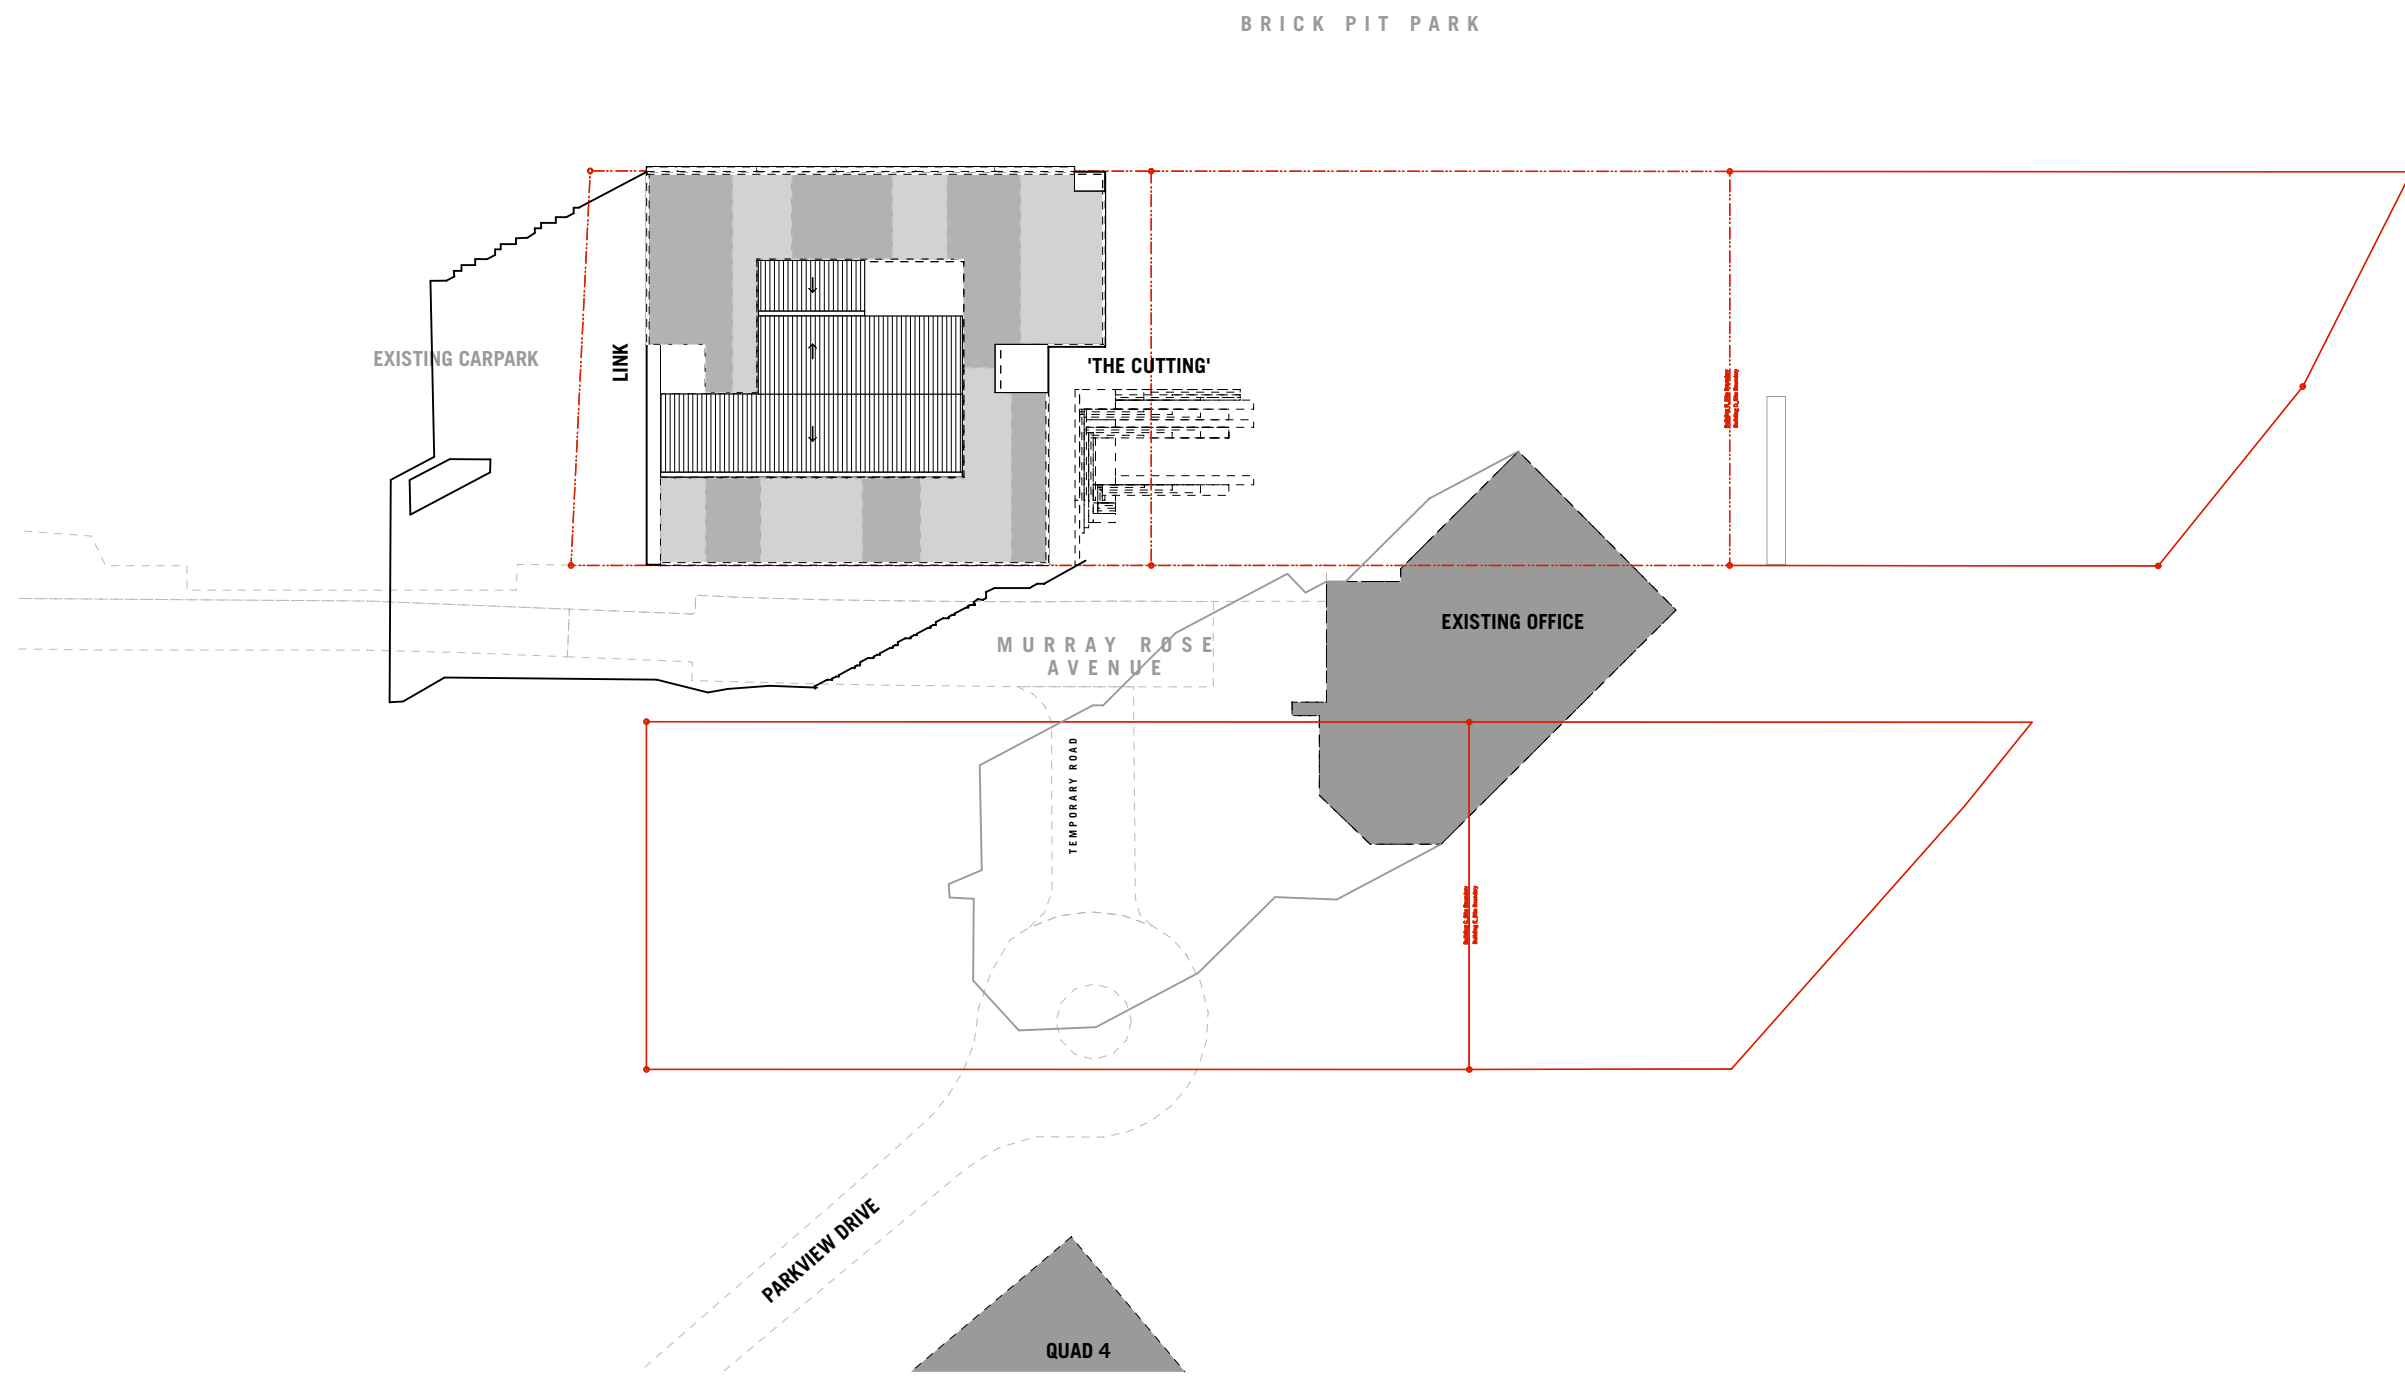

2 Winter Solstice_Interim_12pm
1:1000

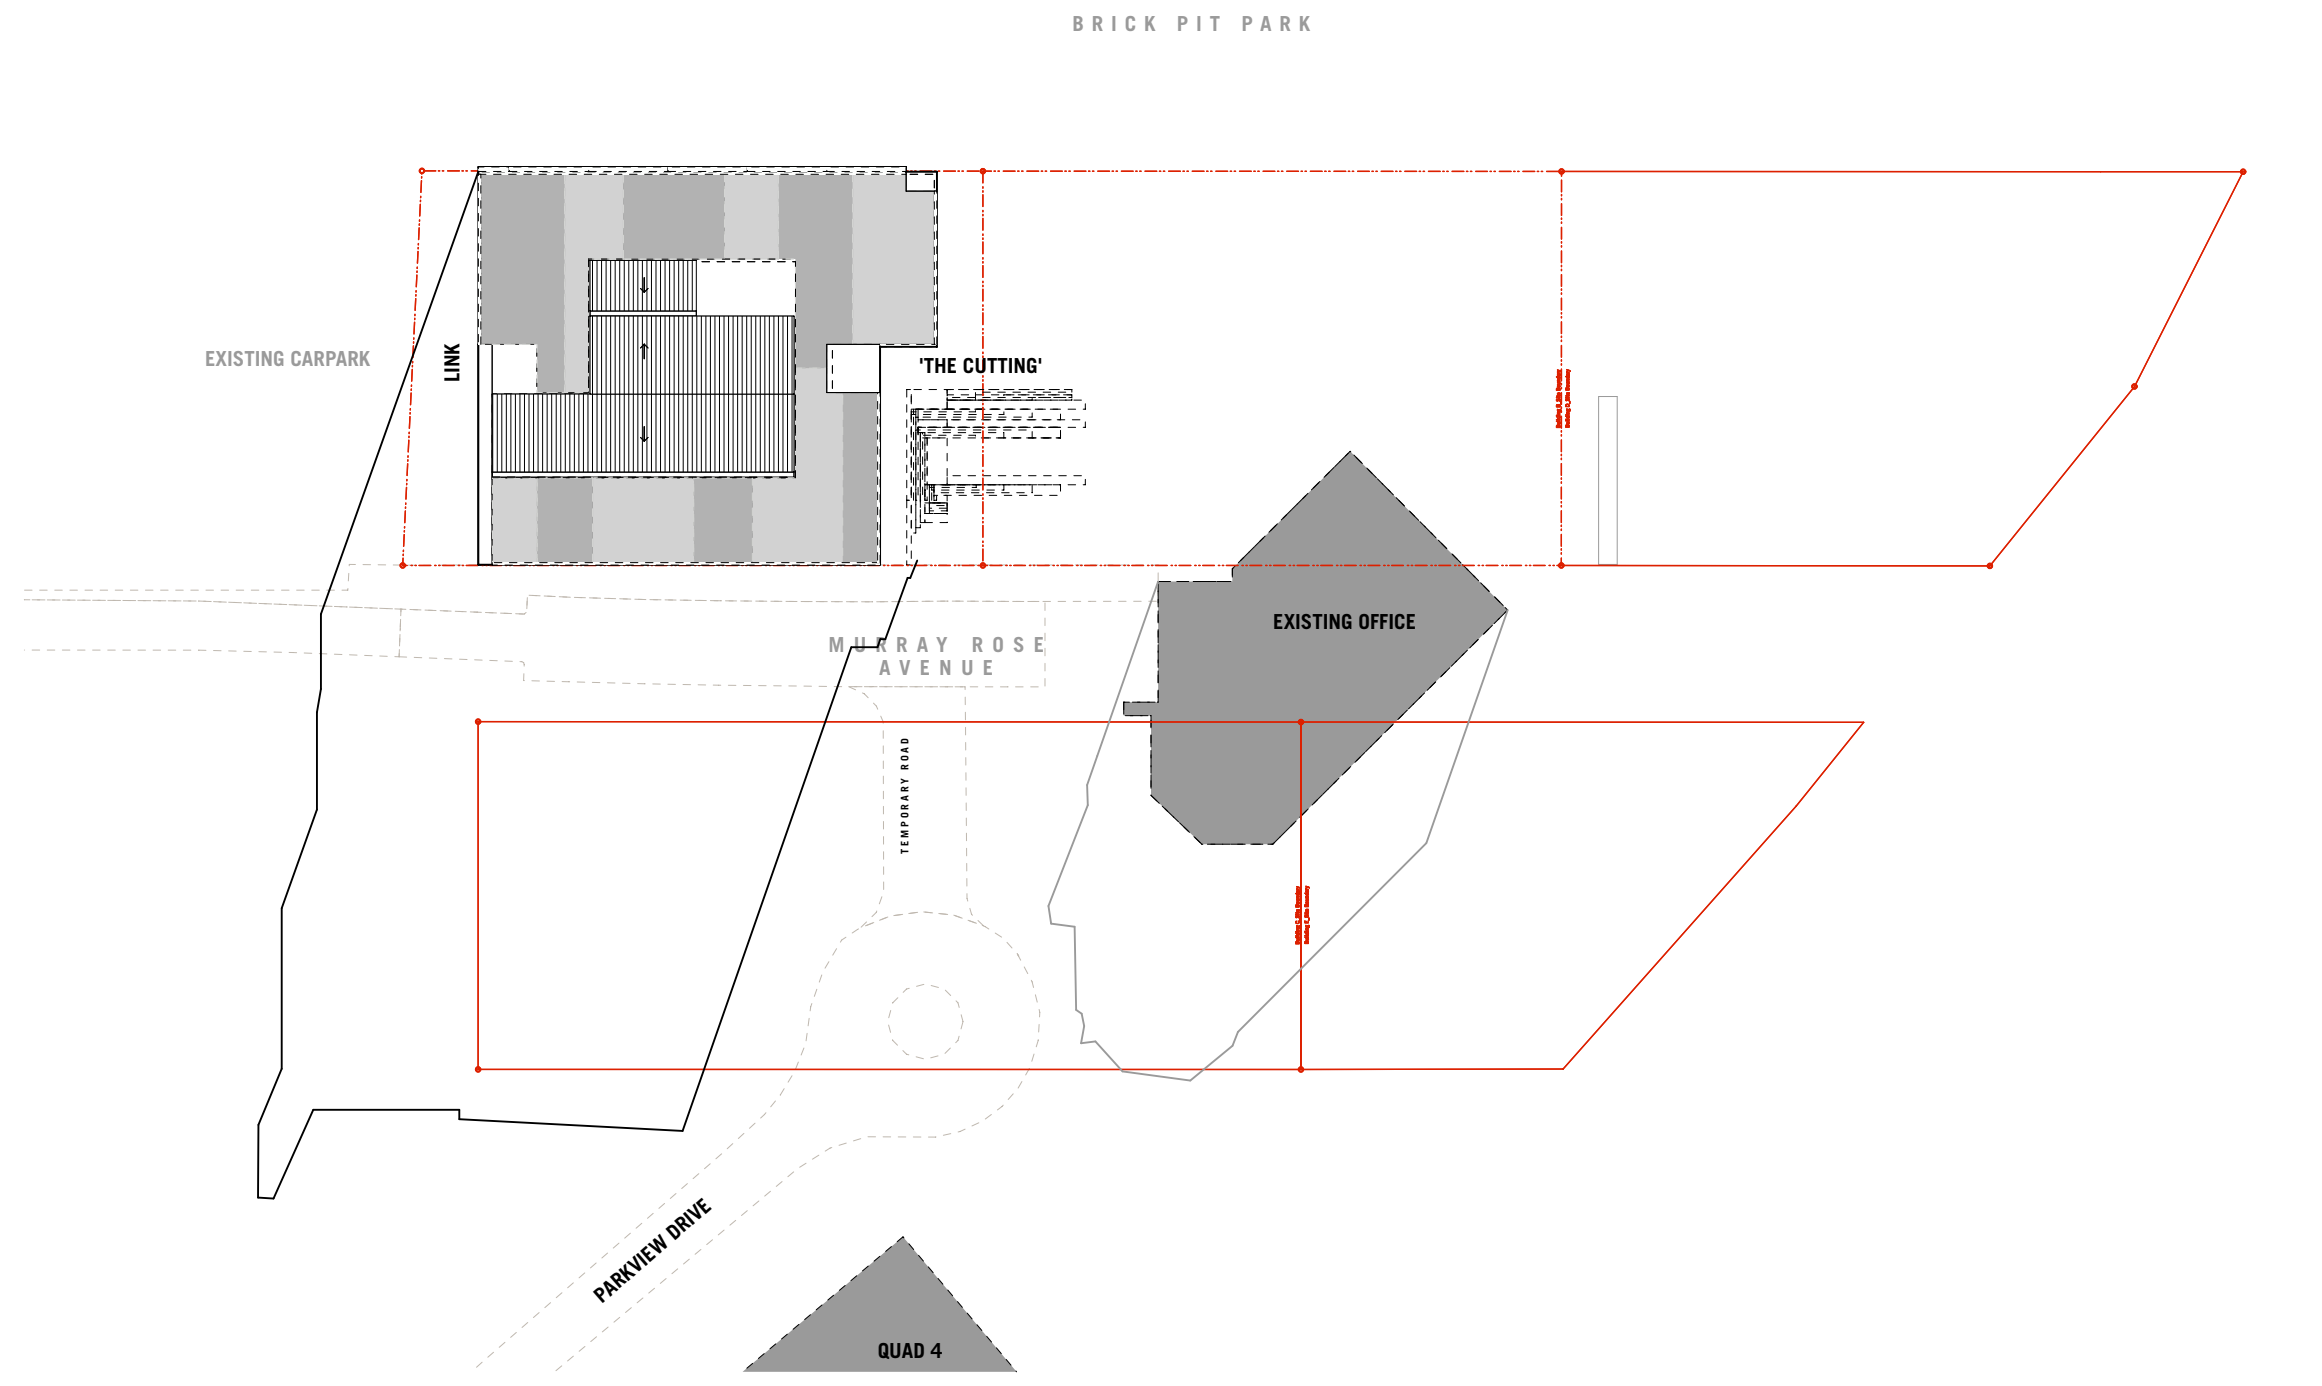


3 Winter Solstice_Interim_3pm
1:1000




4 Winter Solstice_MP_9am
1:1000

Master Plan

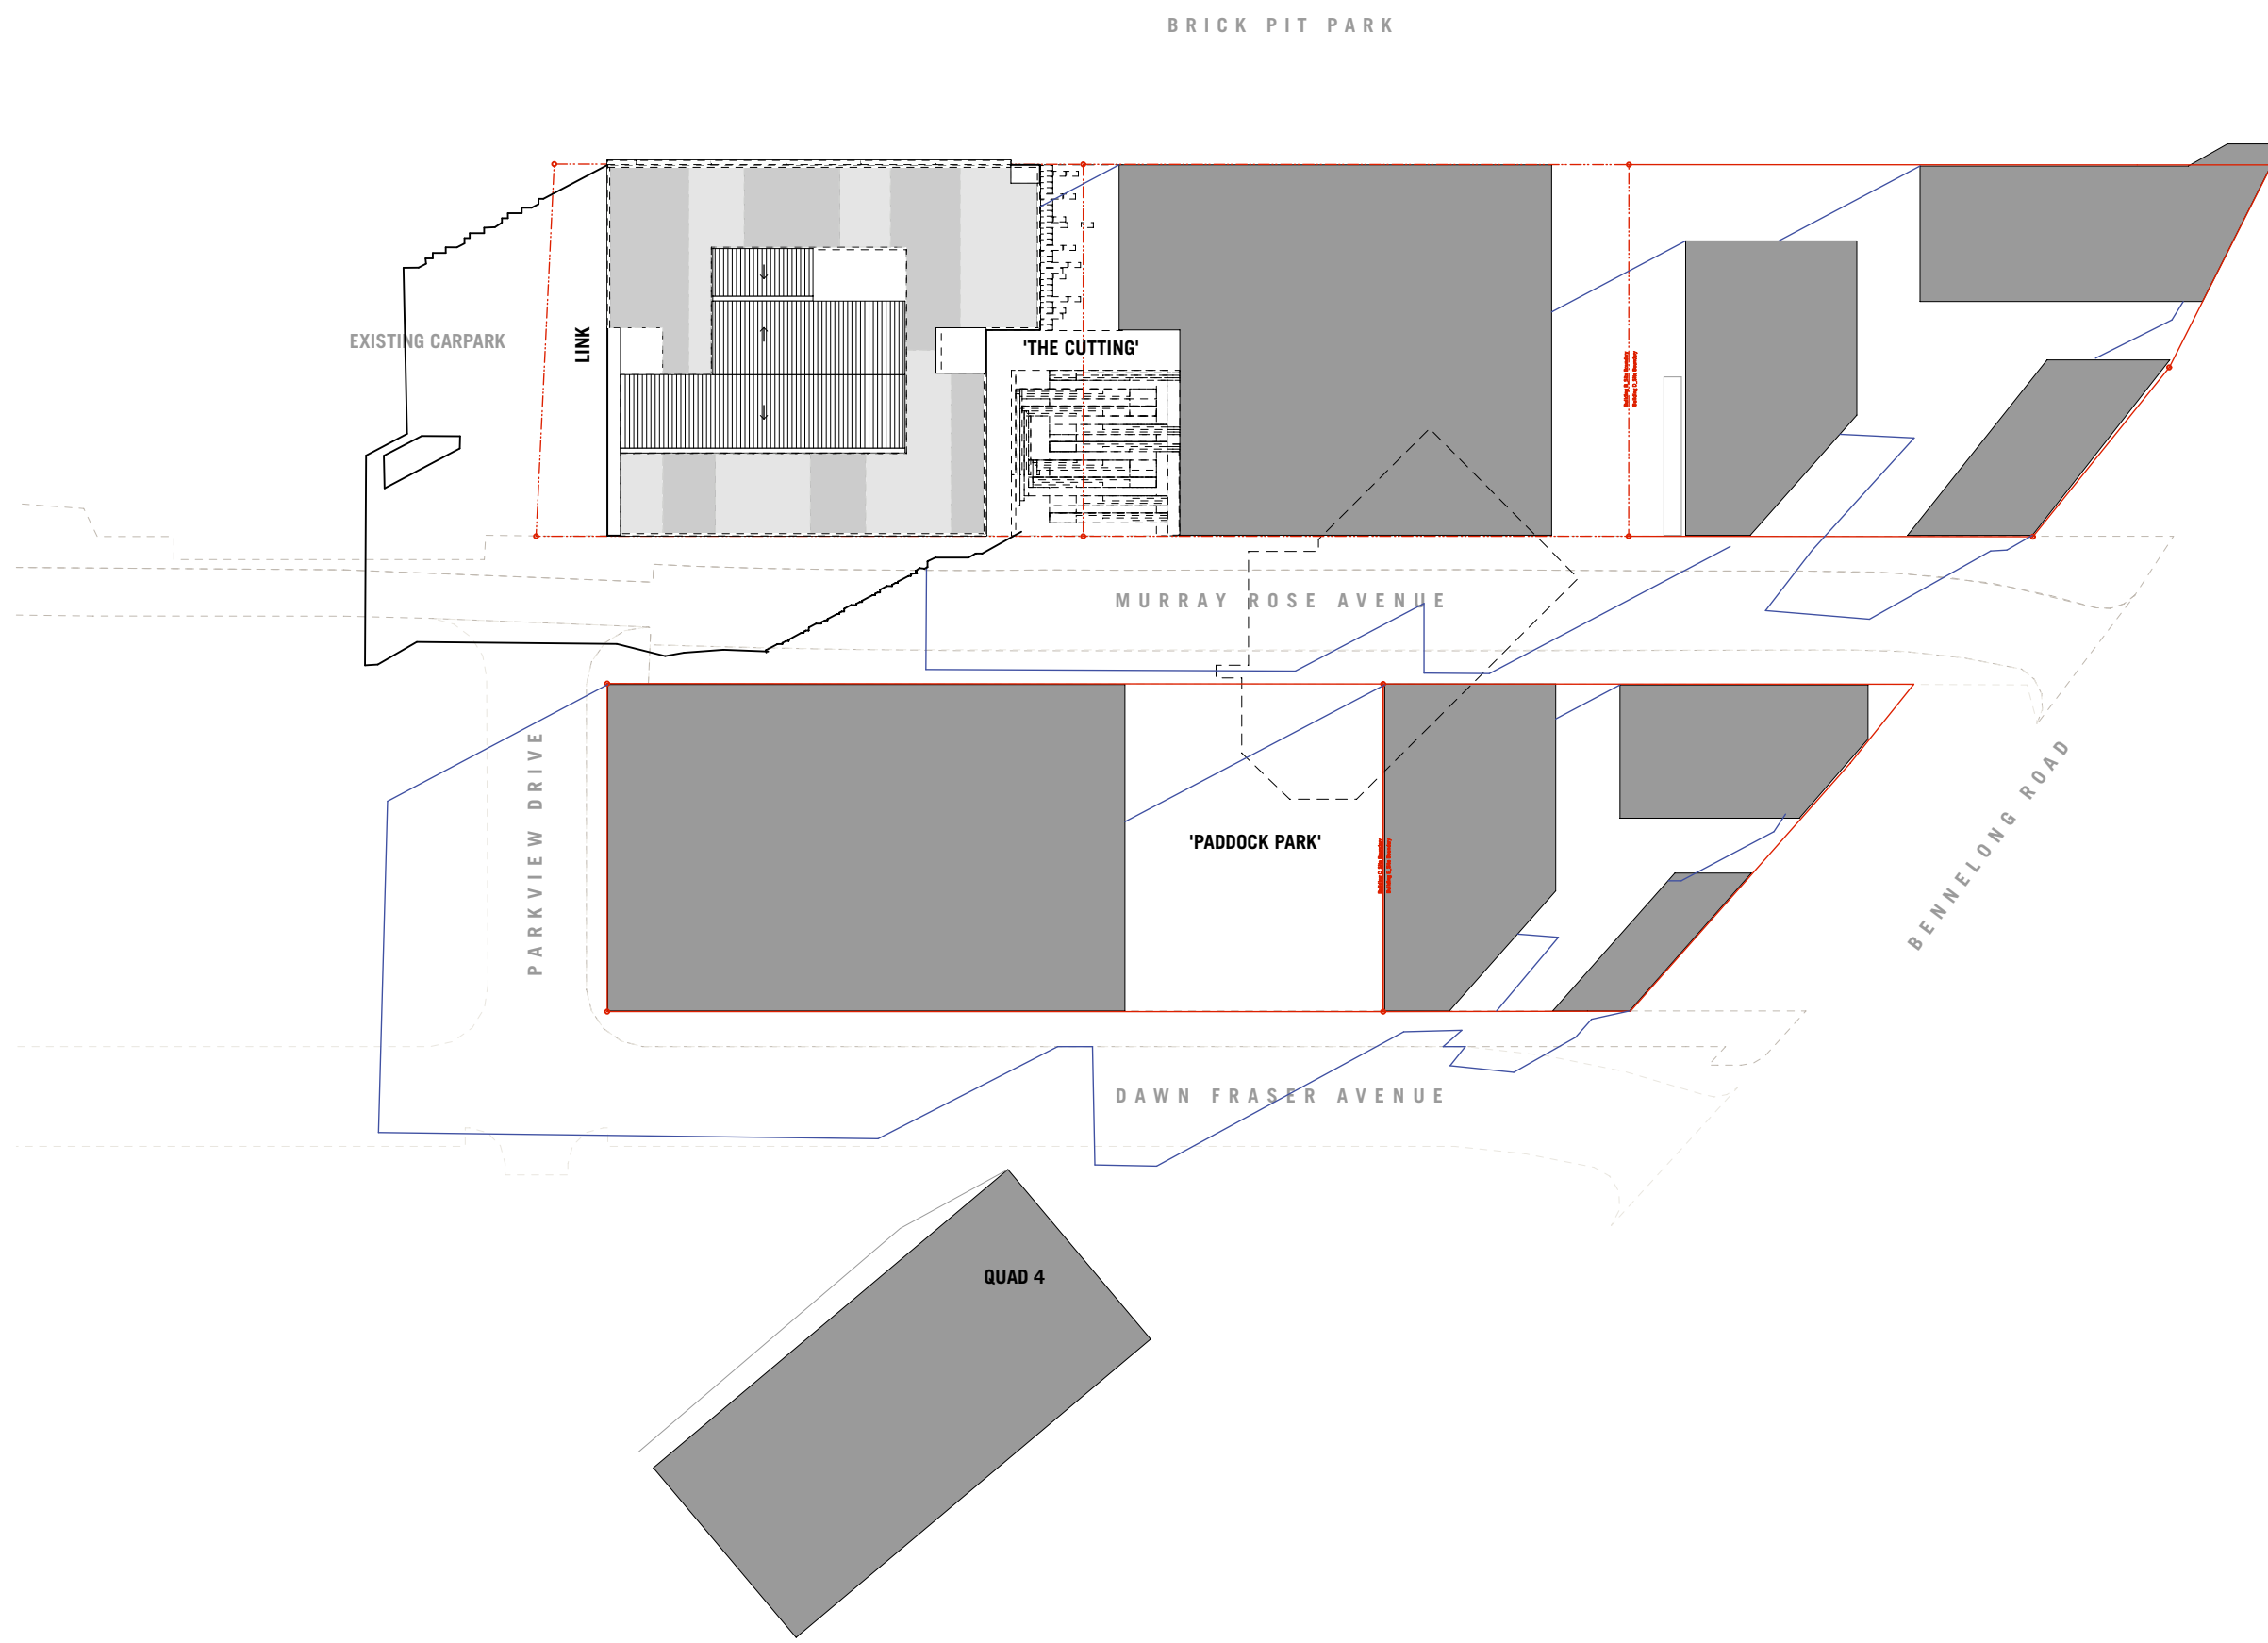

5 Winter Solstice_MP_12pm
1:1000

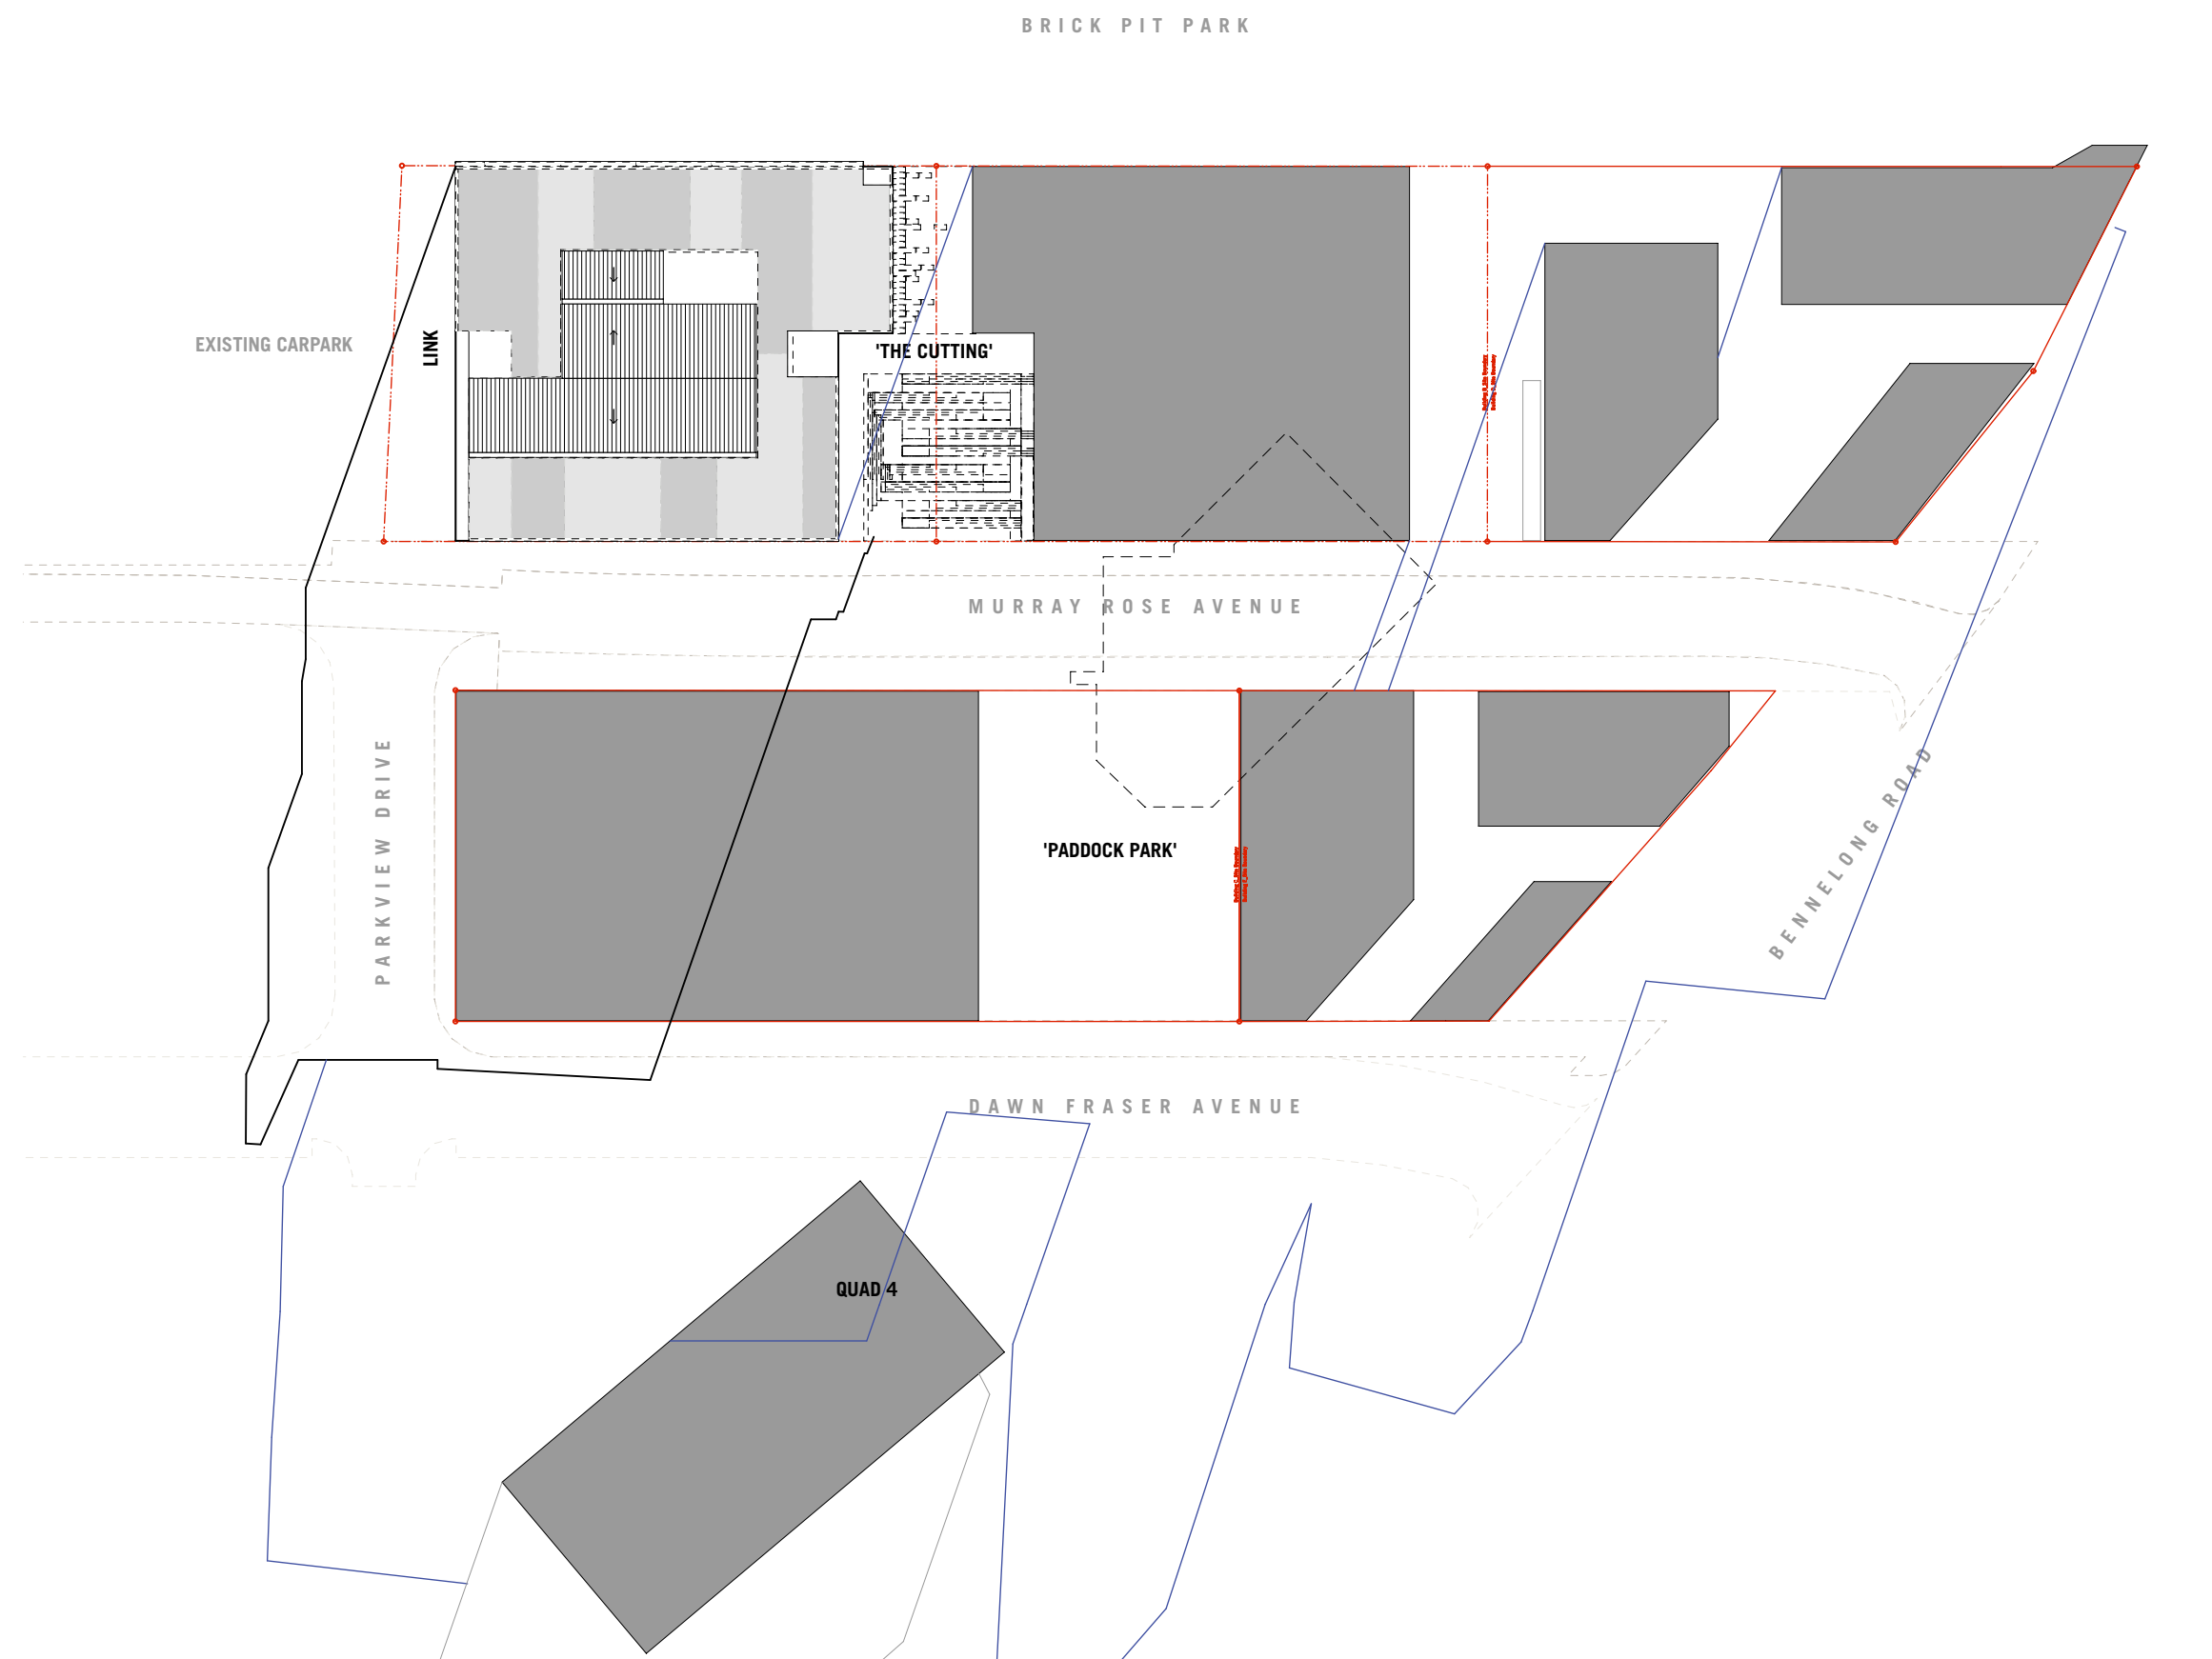

6 Winter Solstice_MP_3pm
1:1000

Legend

- Shadow cast by existing buildings
- Shadow cast by Building A (Interim Scheme)
- Shadow cast by Master Plan Scheme