



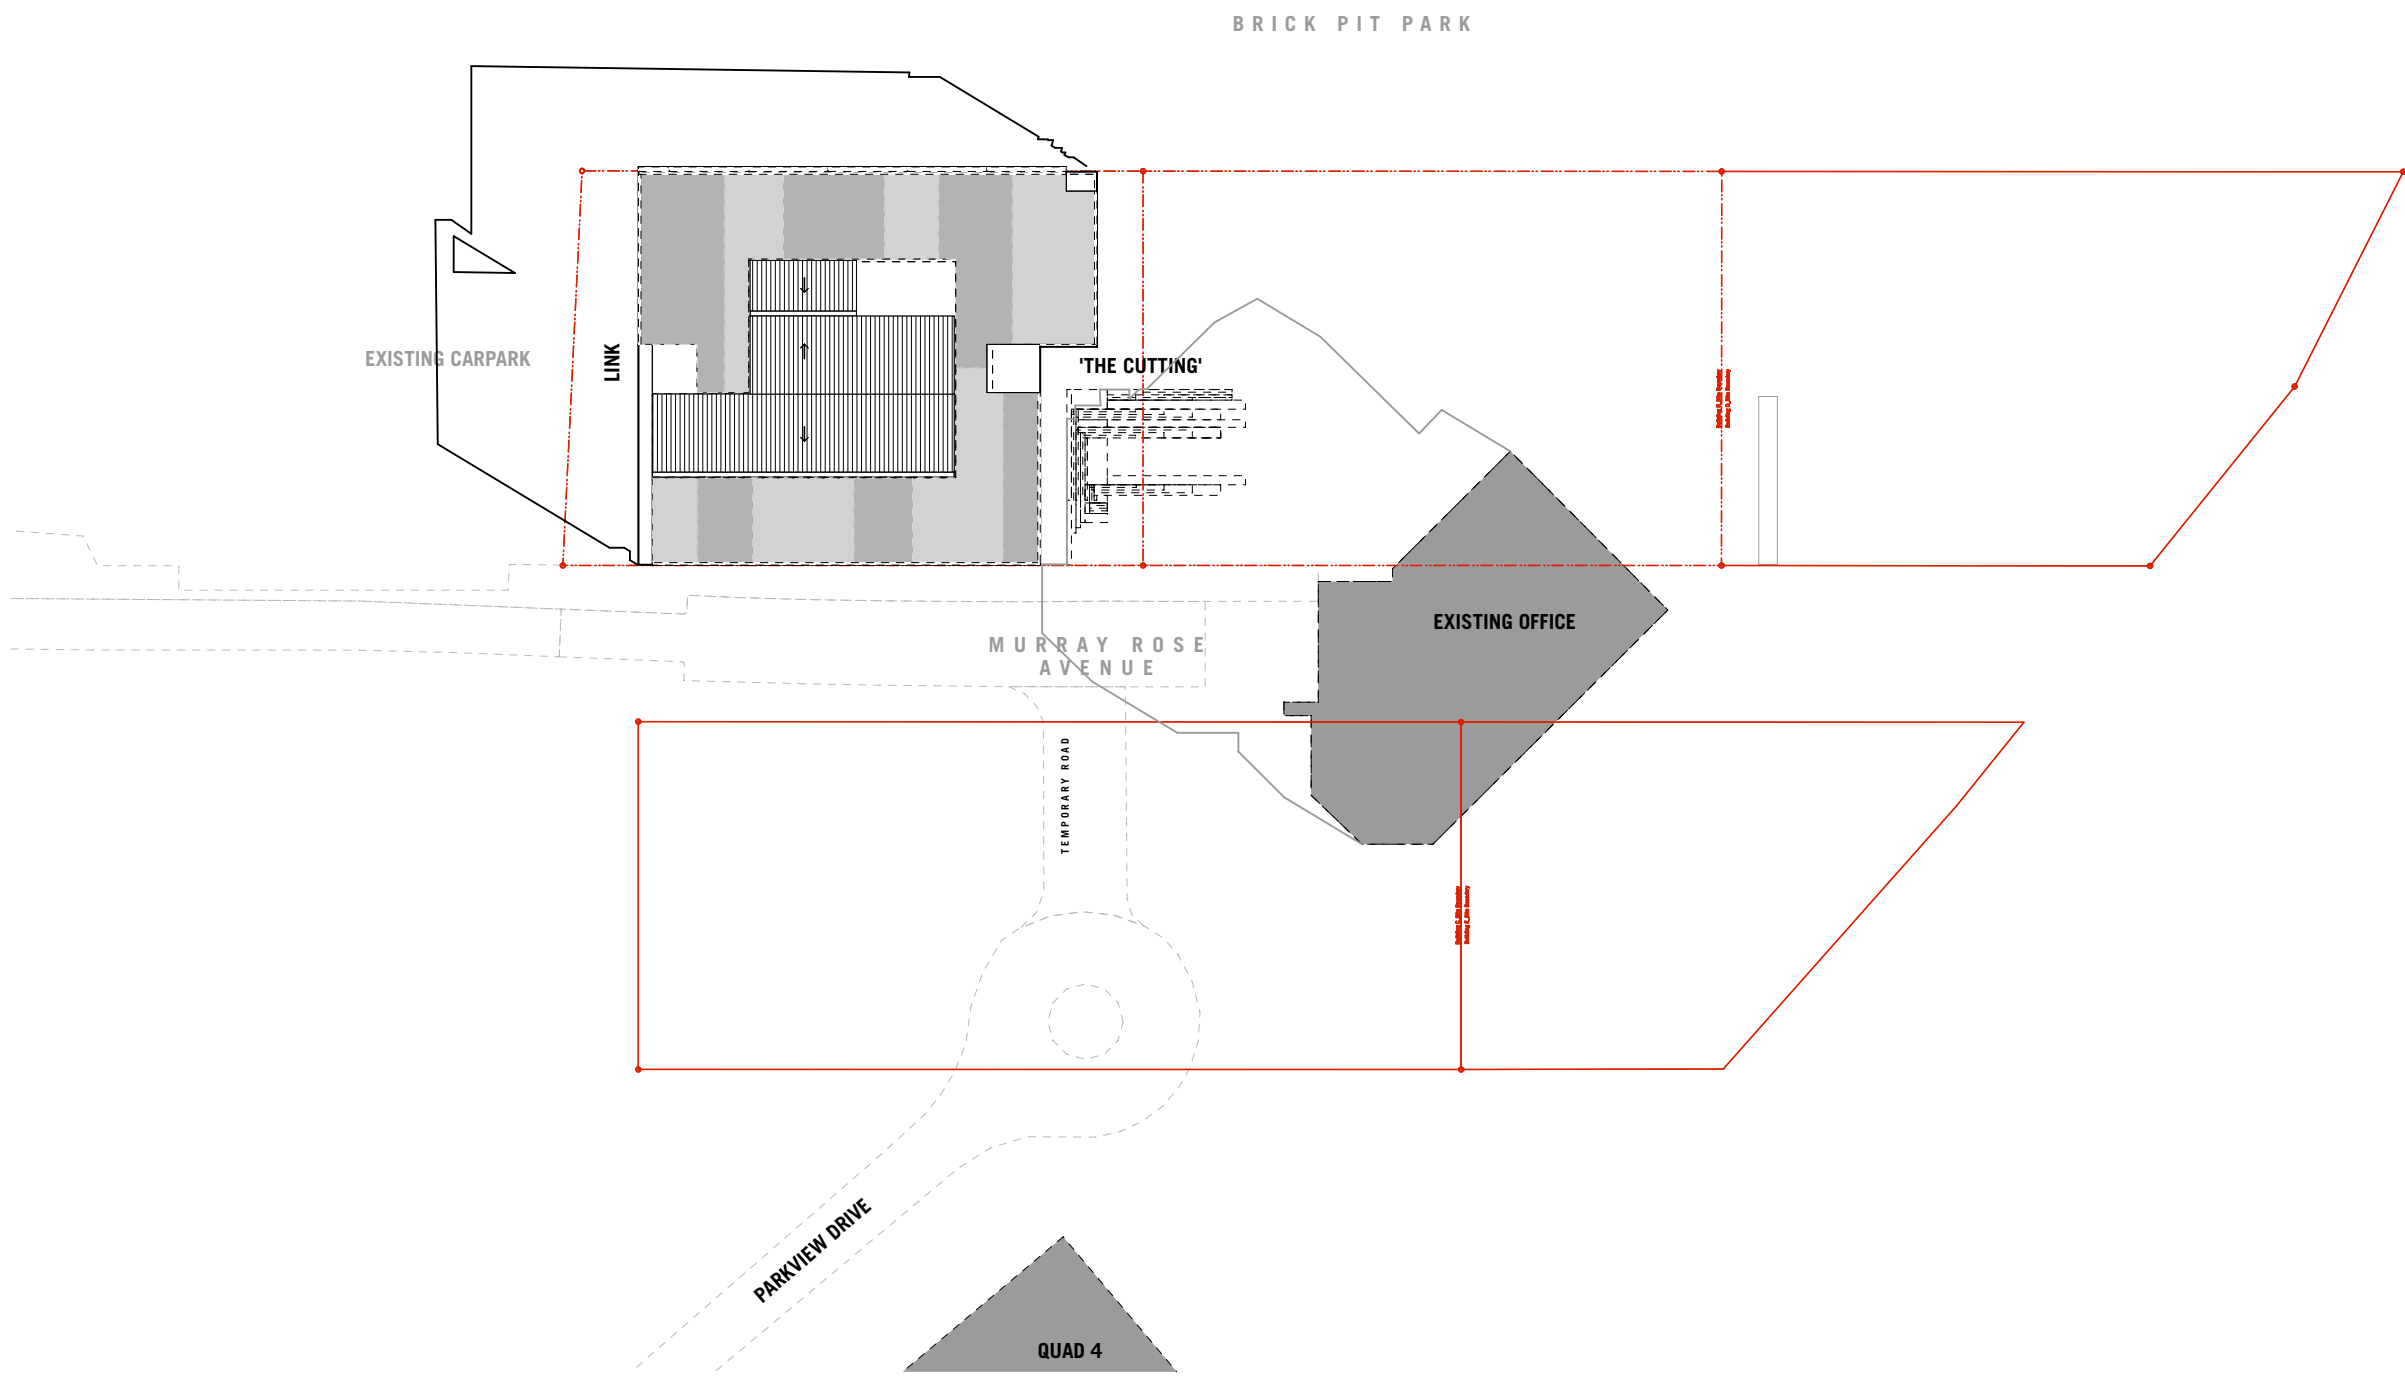


1 Spring Equinox_Interim_9am
1:1000


Interim Plan

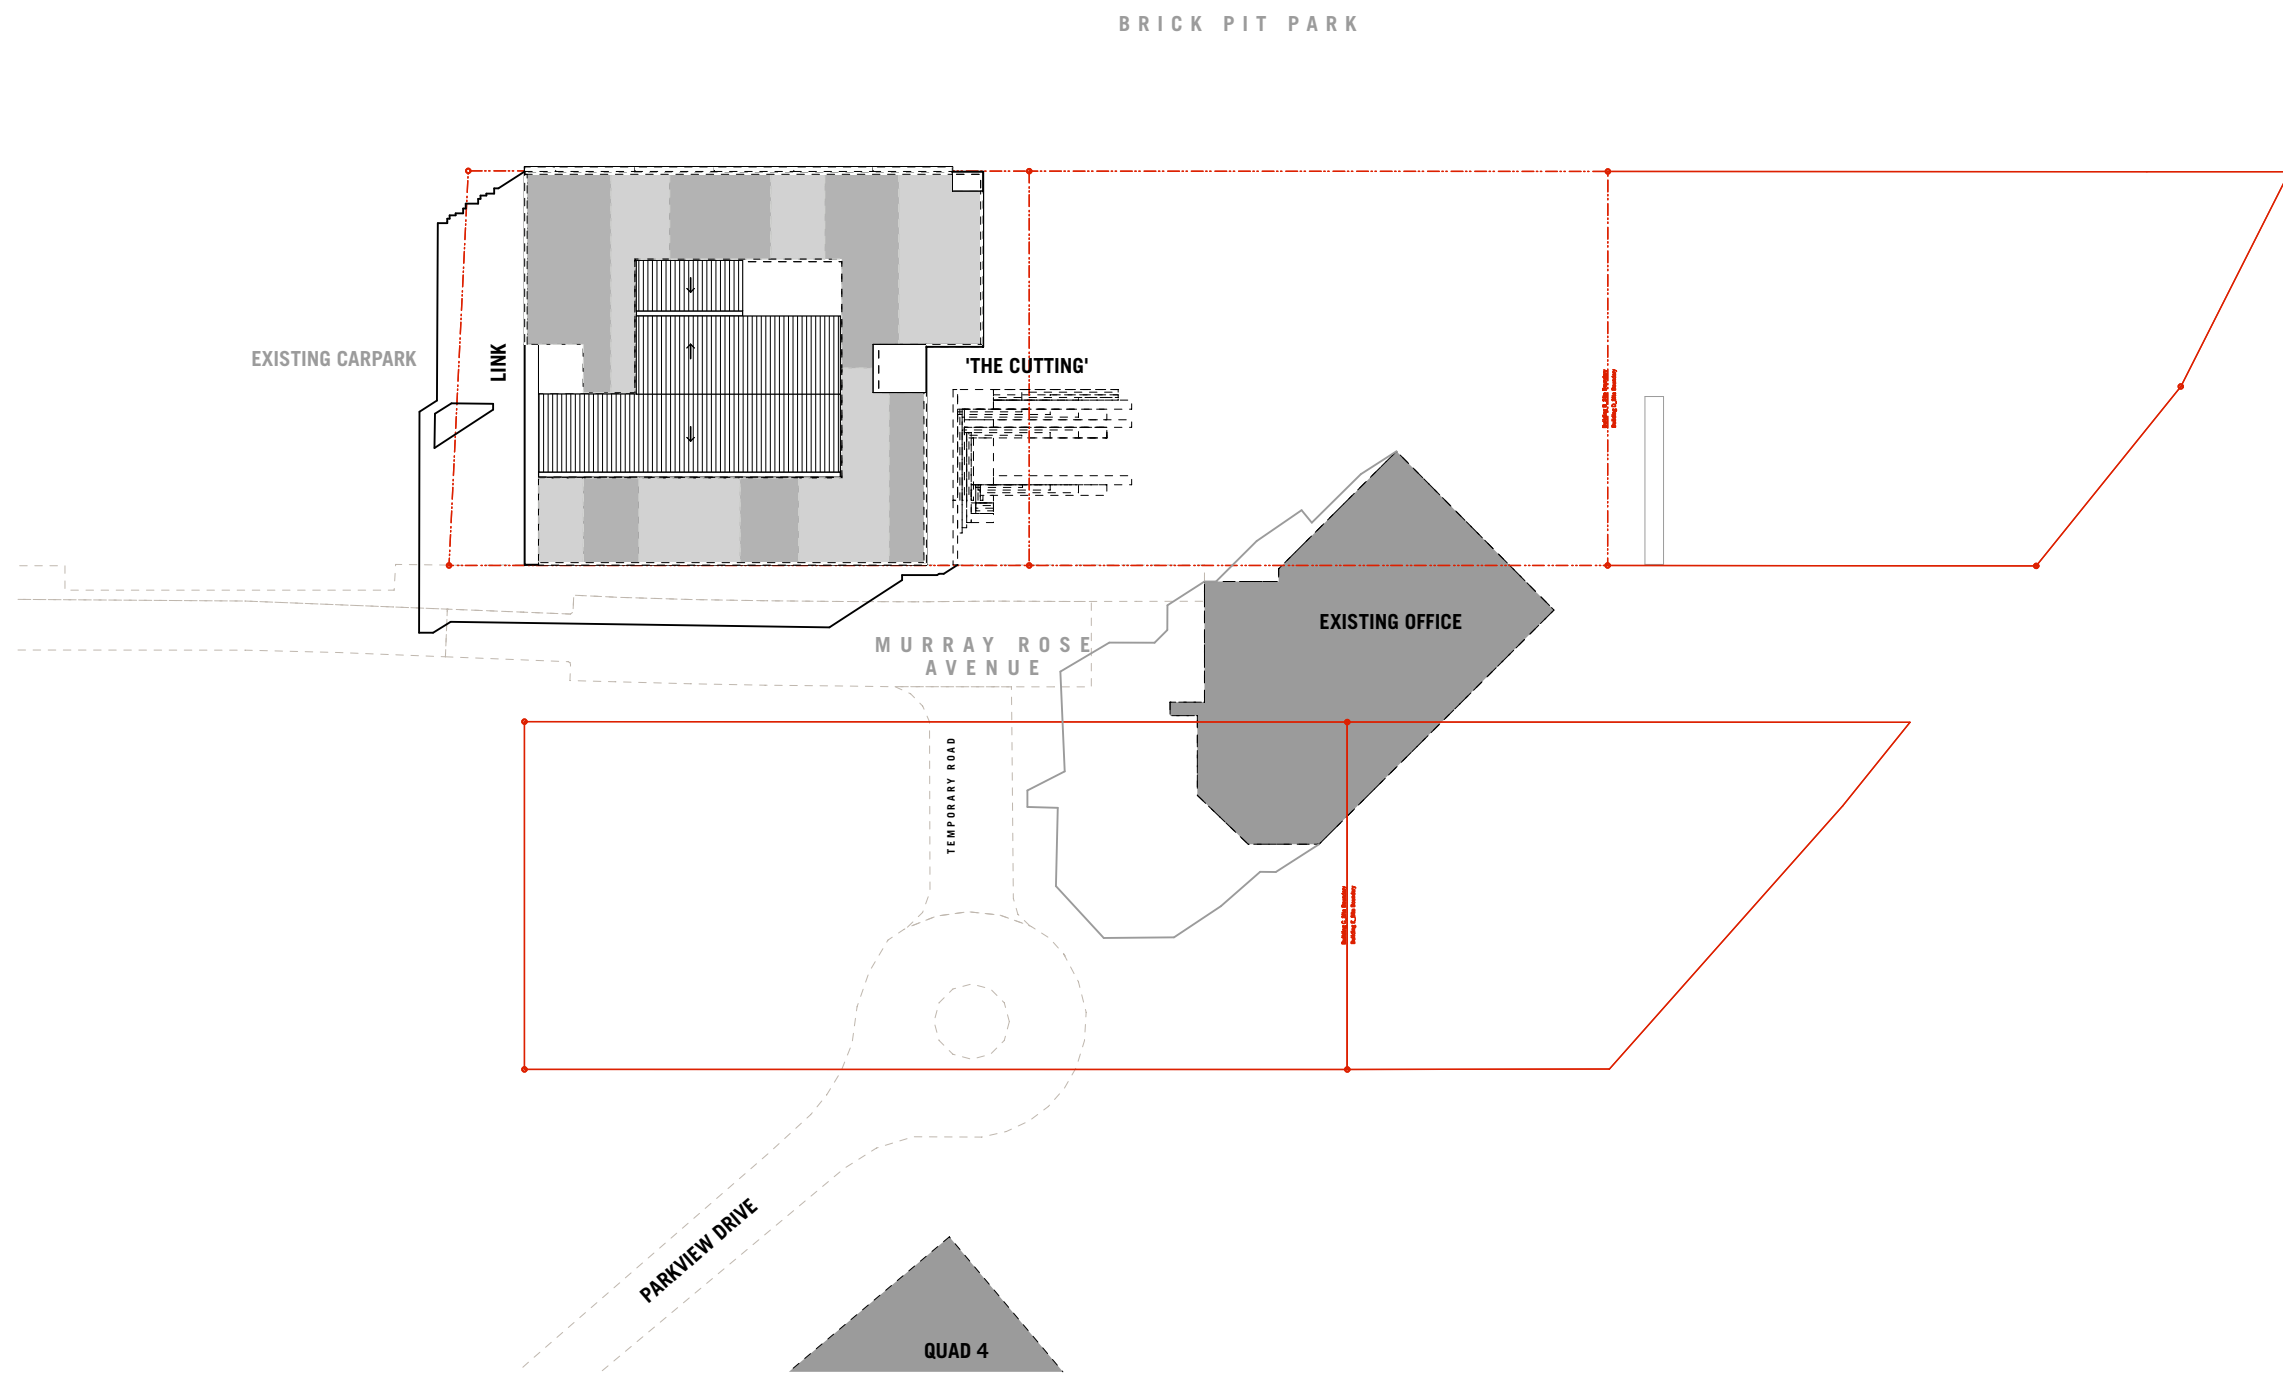

2 Spring Equinox_Interim_12pm
1:1000

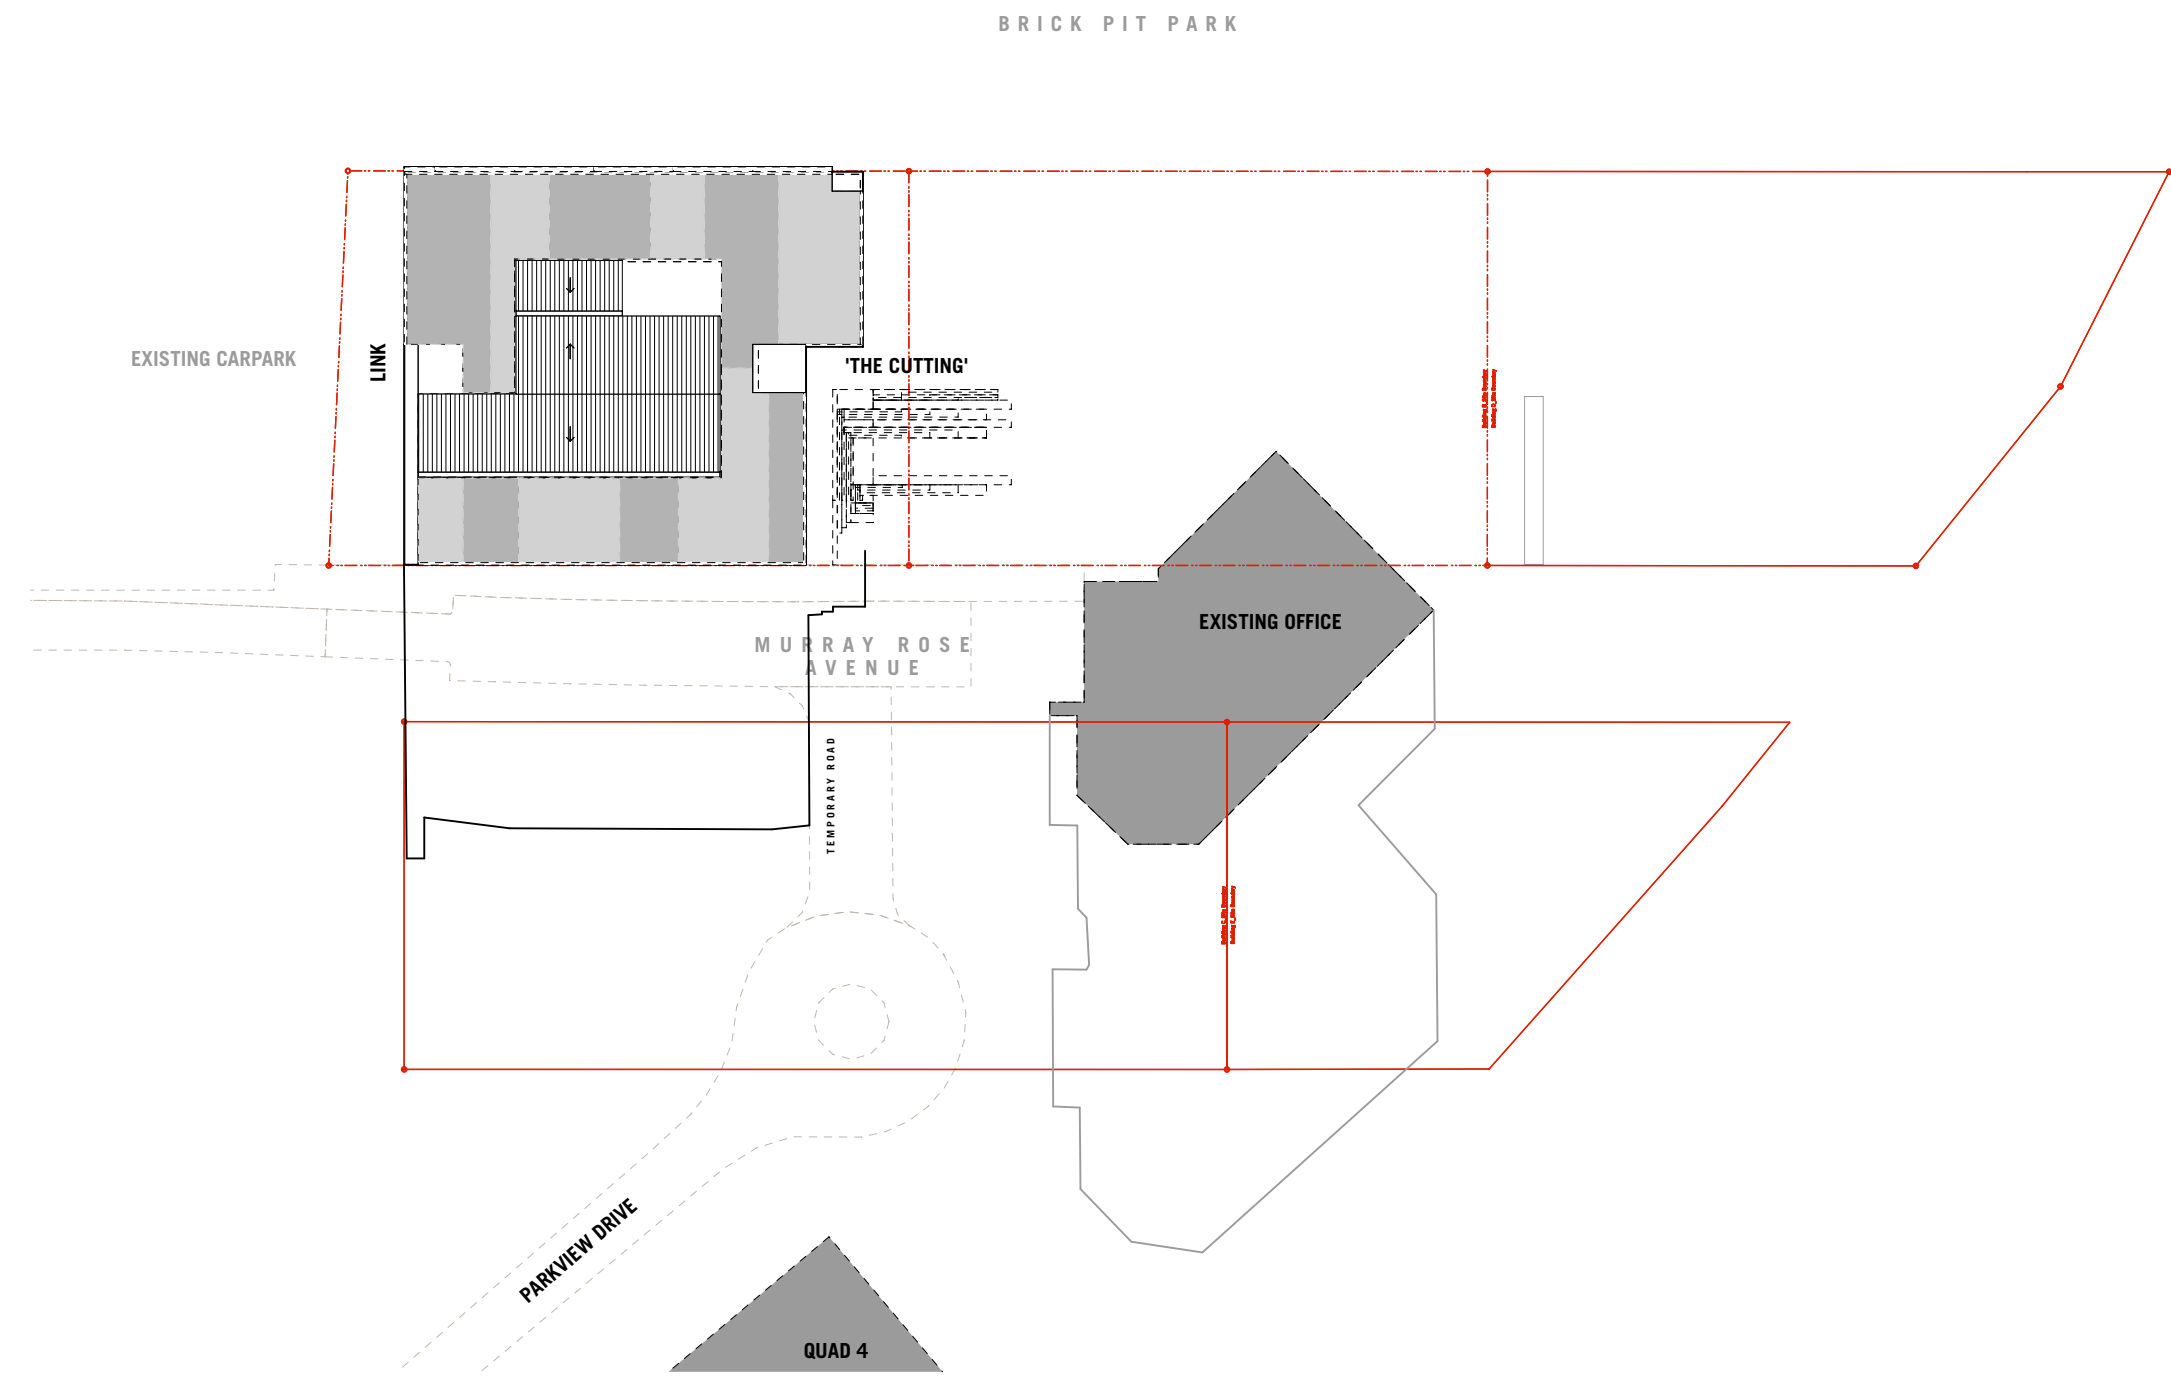


3 Spring Equinox_Interim_3pm
1:1000

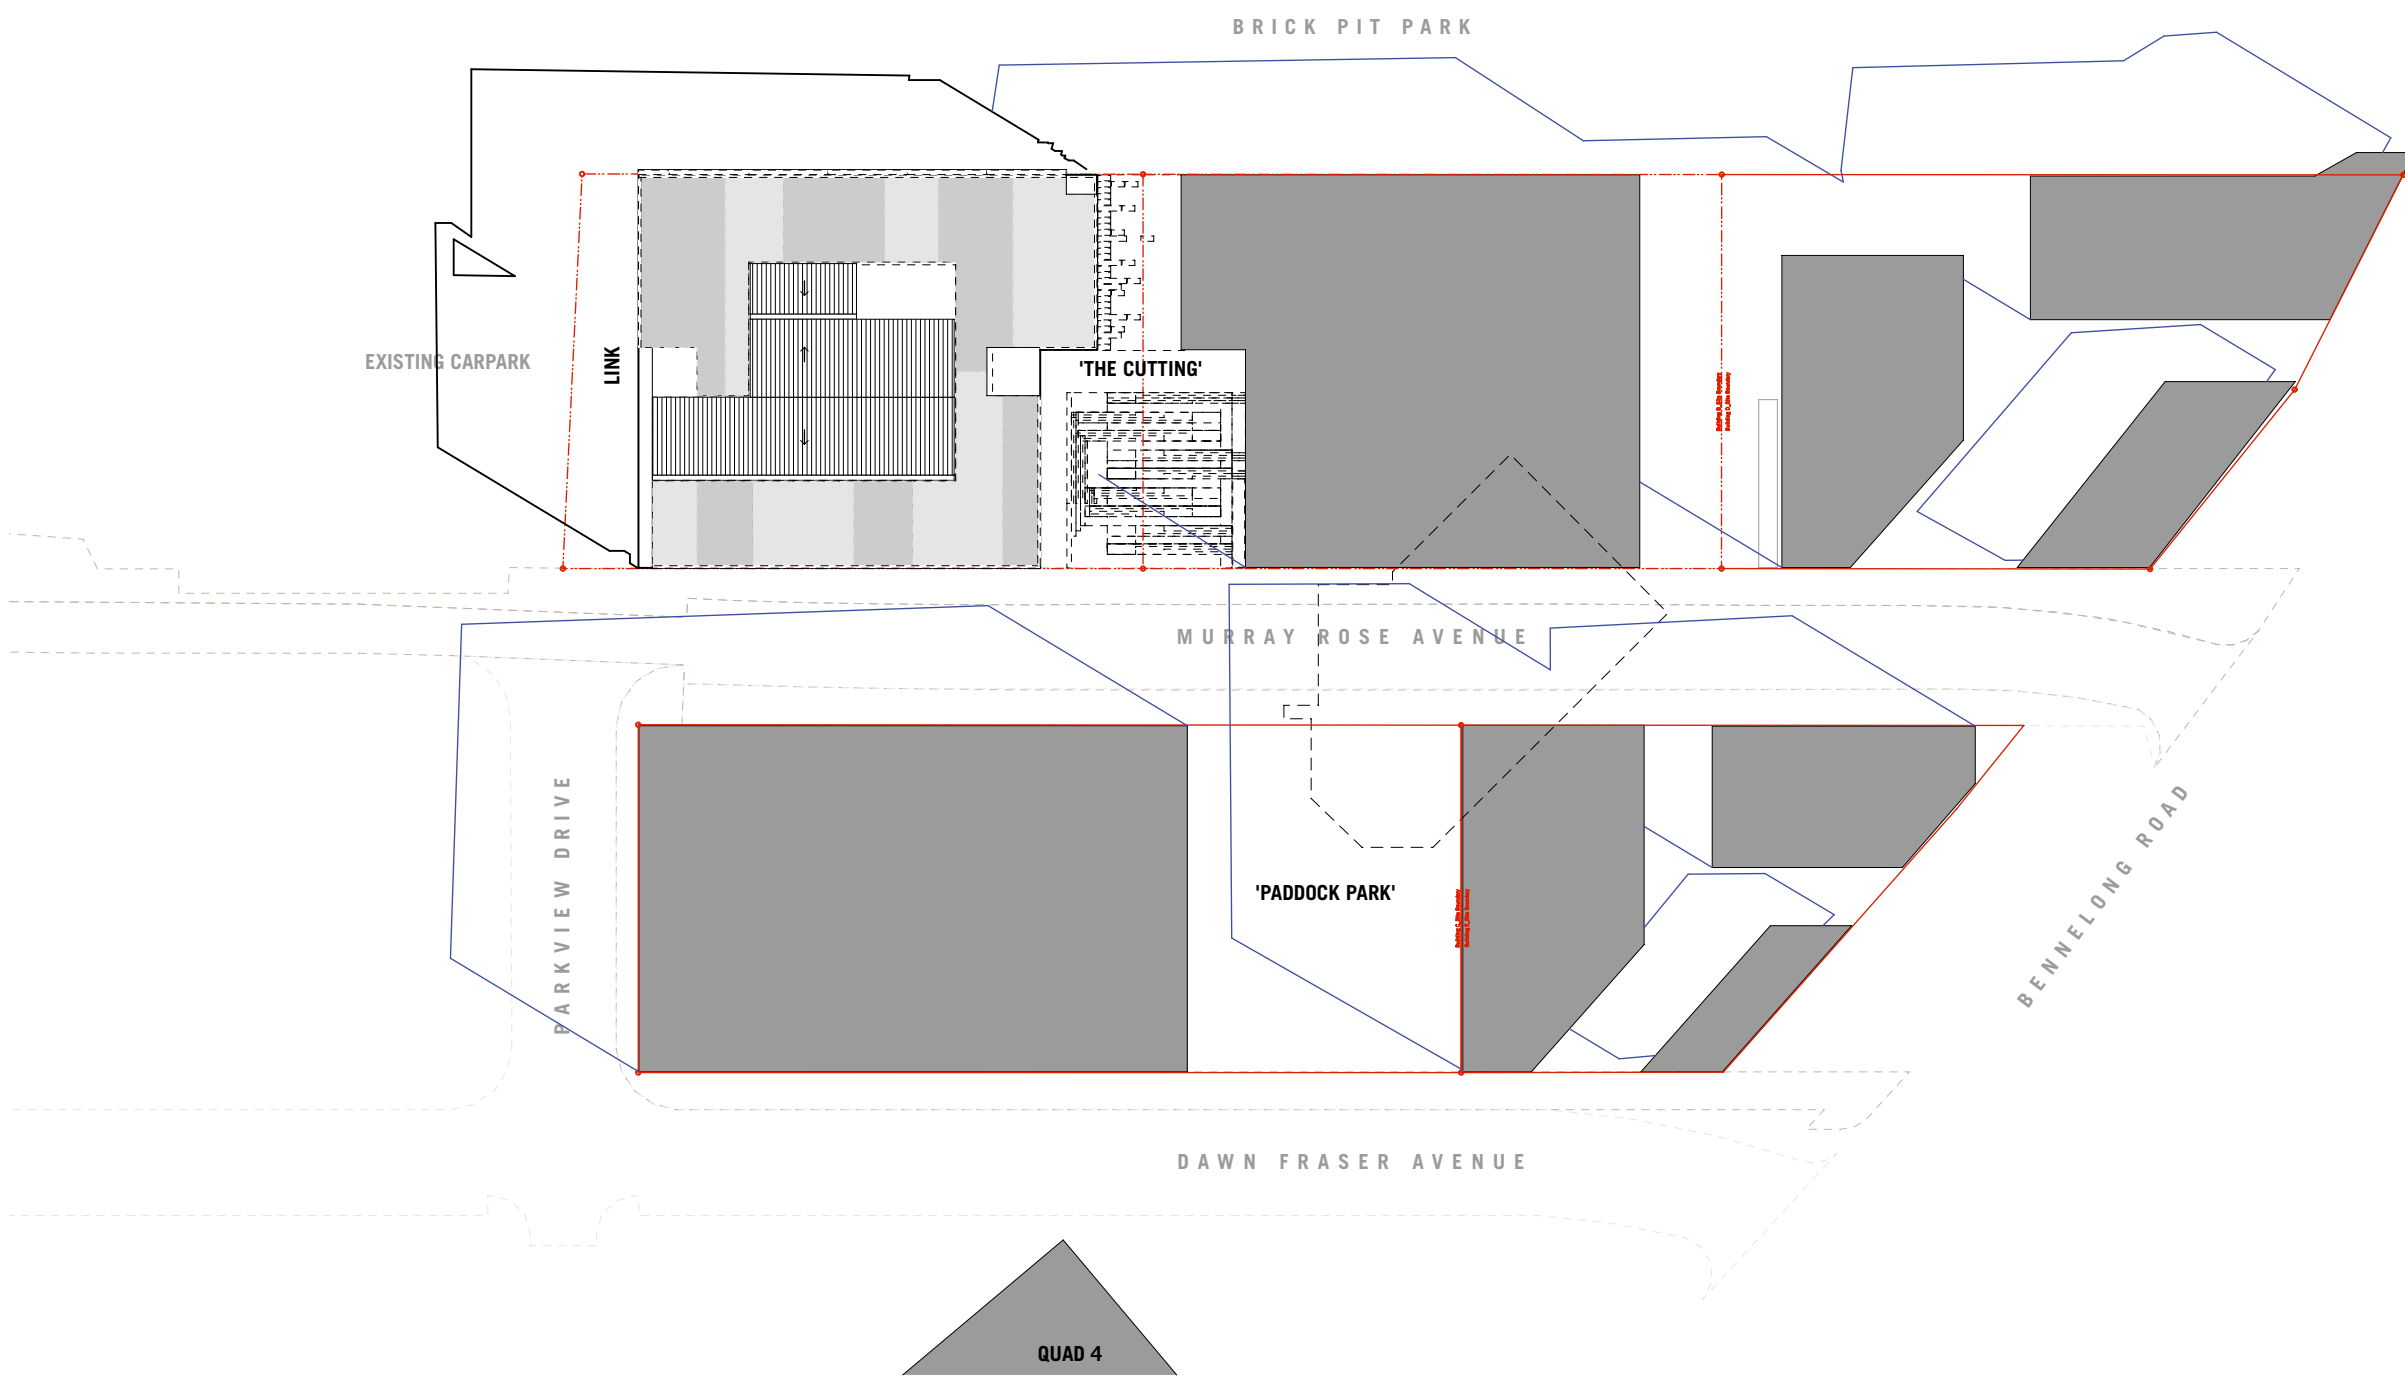


4 Spring Equinox_MP_9am
1:1000

Master Plan

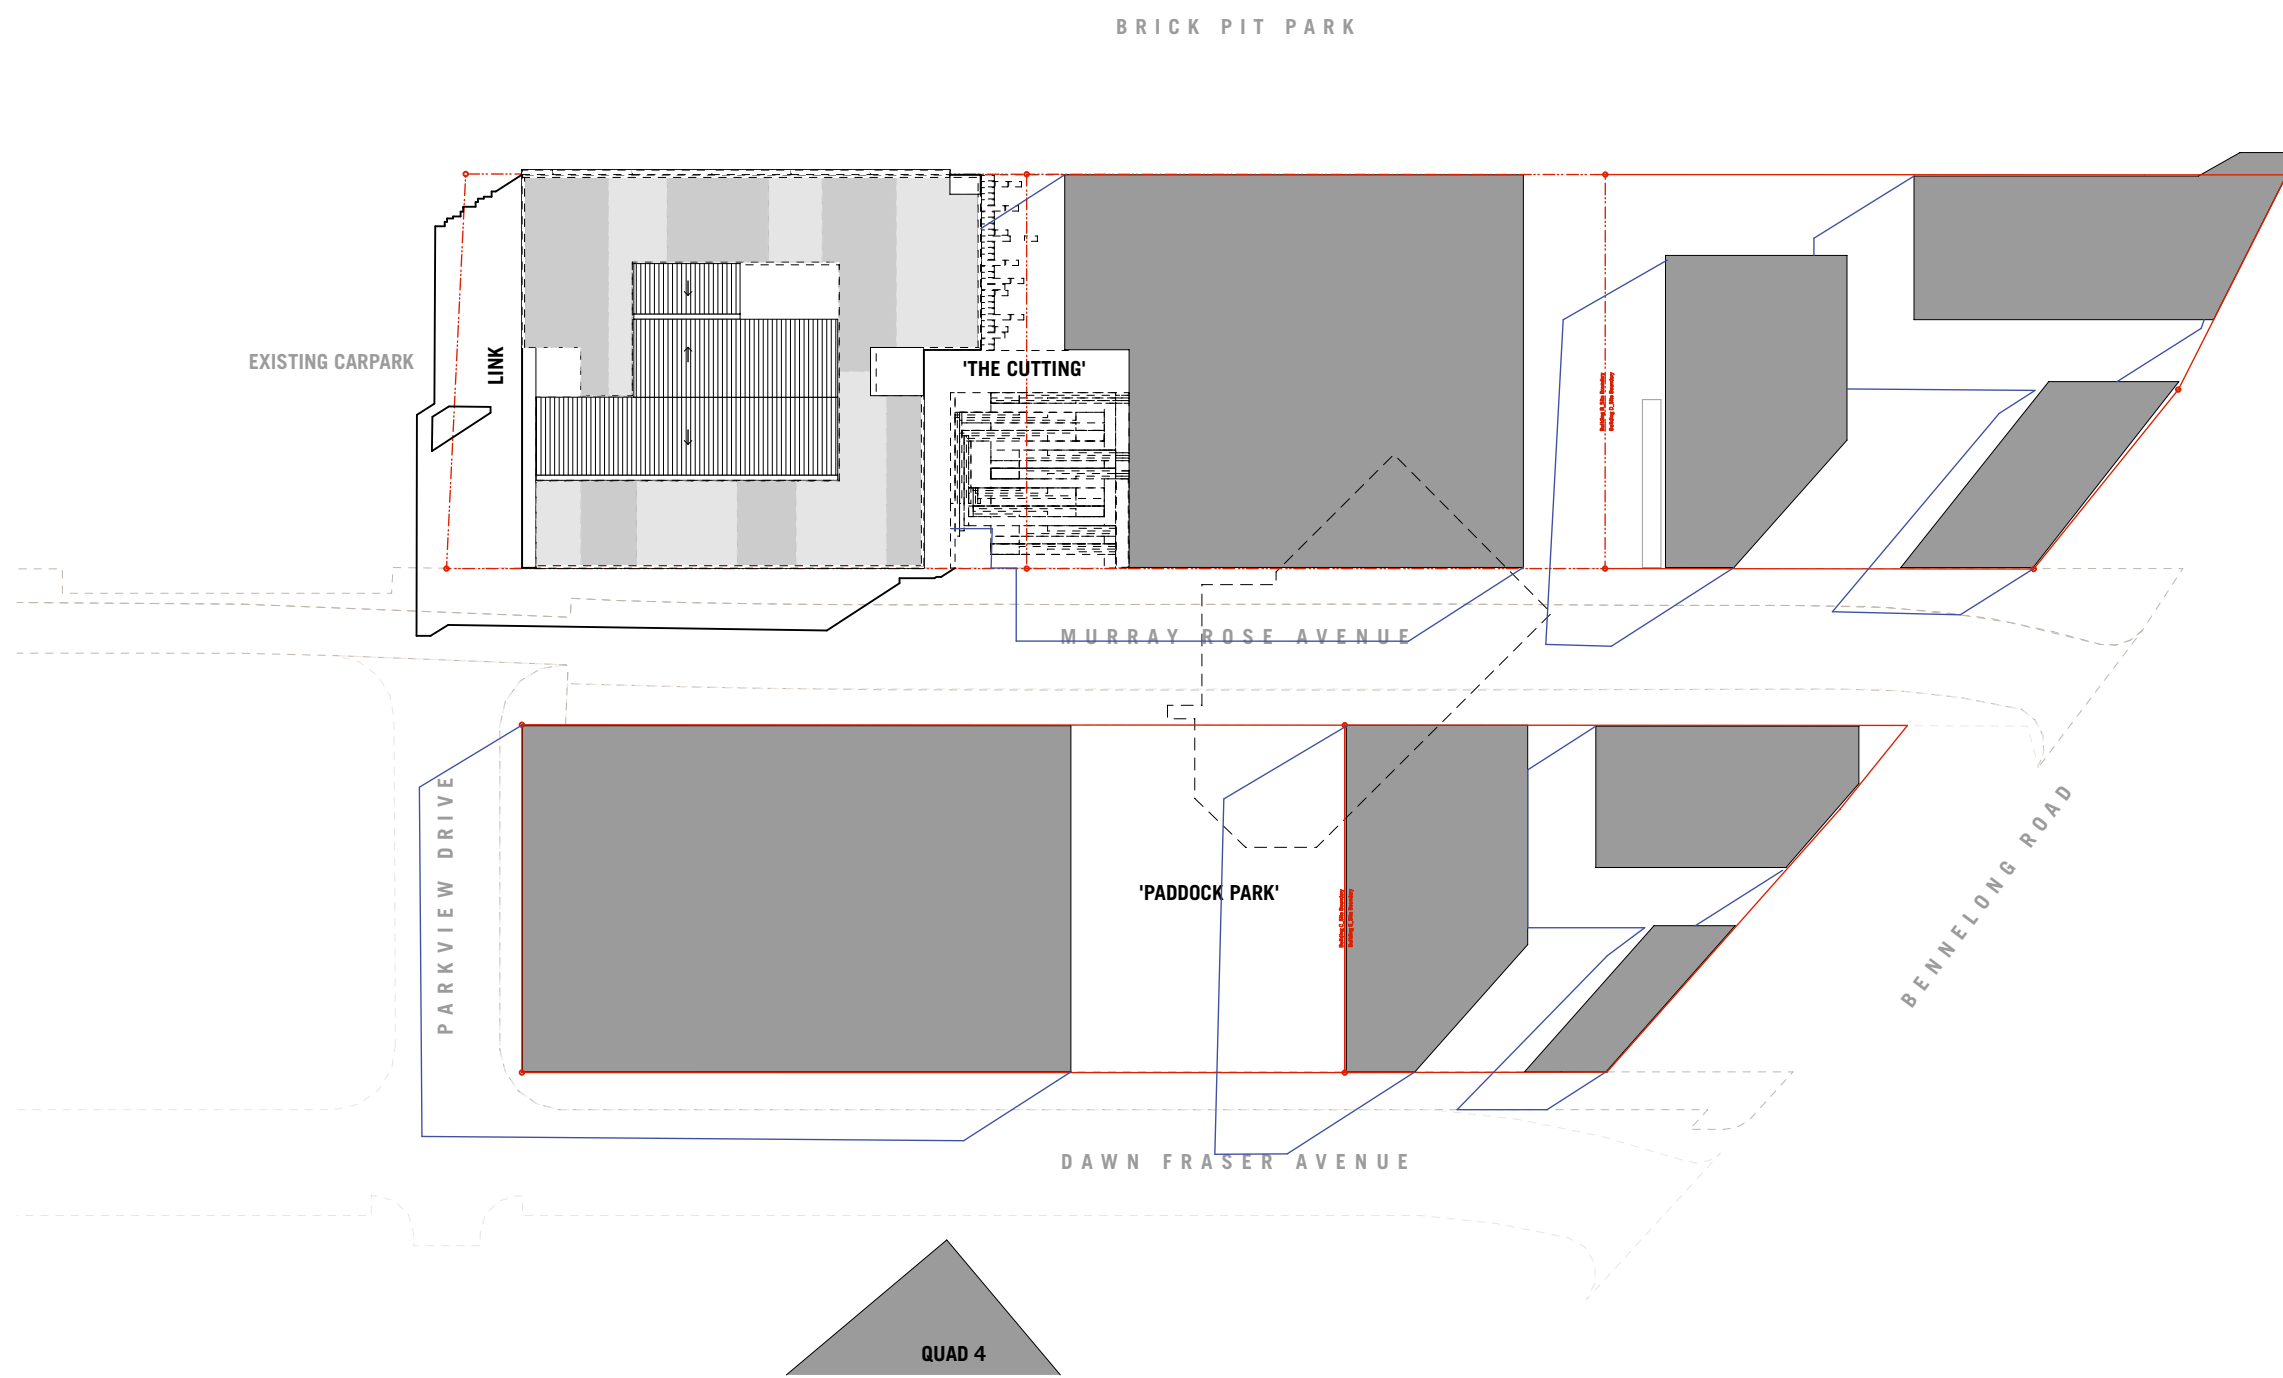

5 Spring Equinox_MP_12pm
1:1000

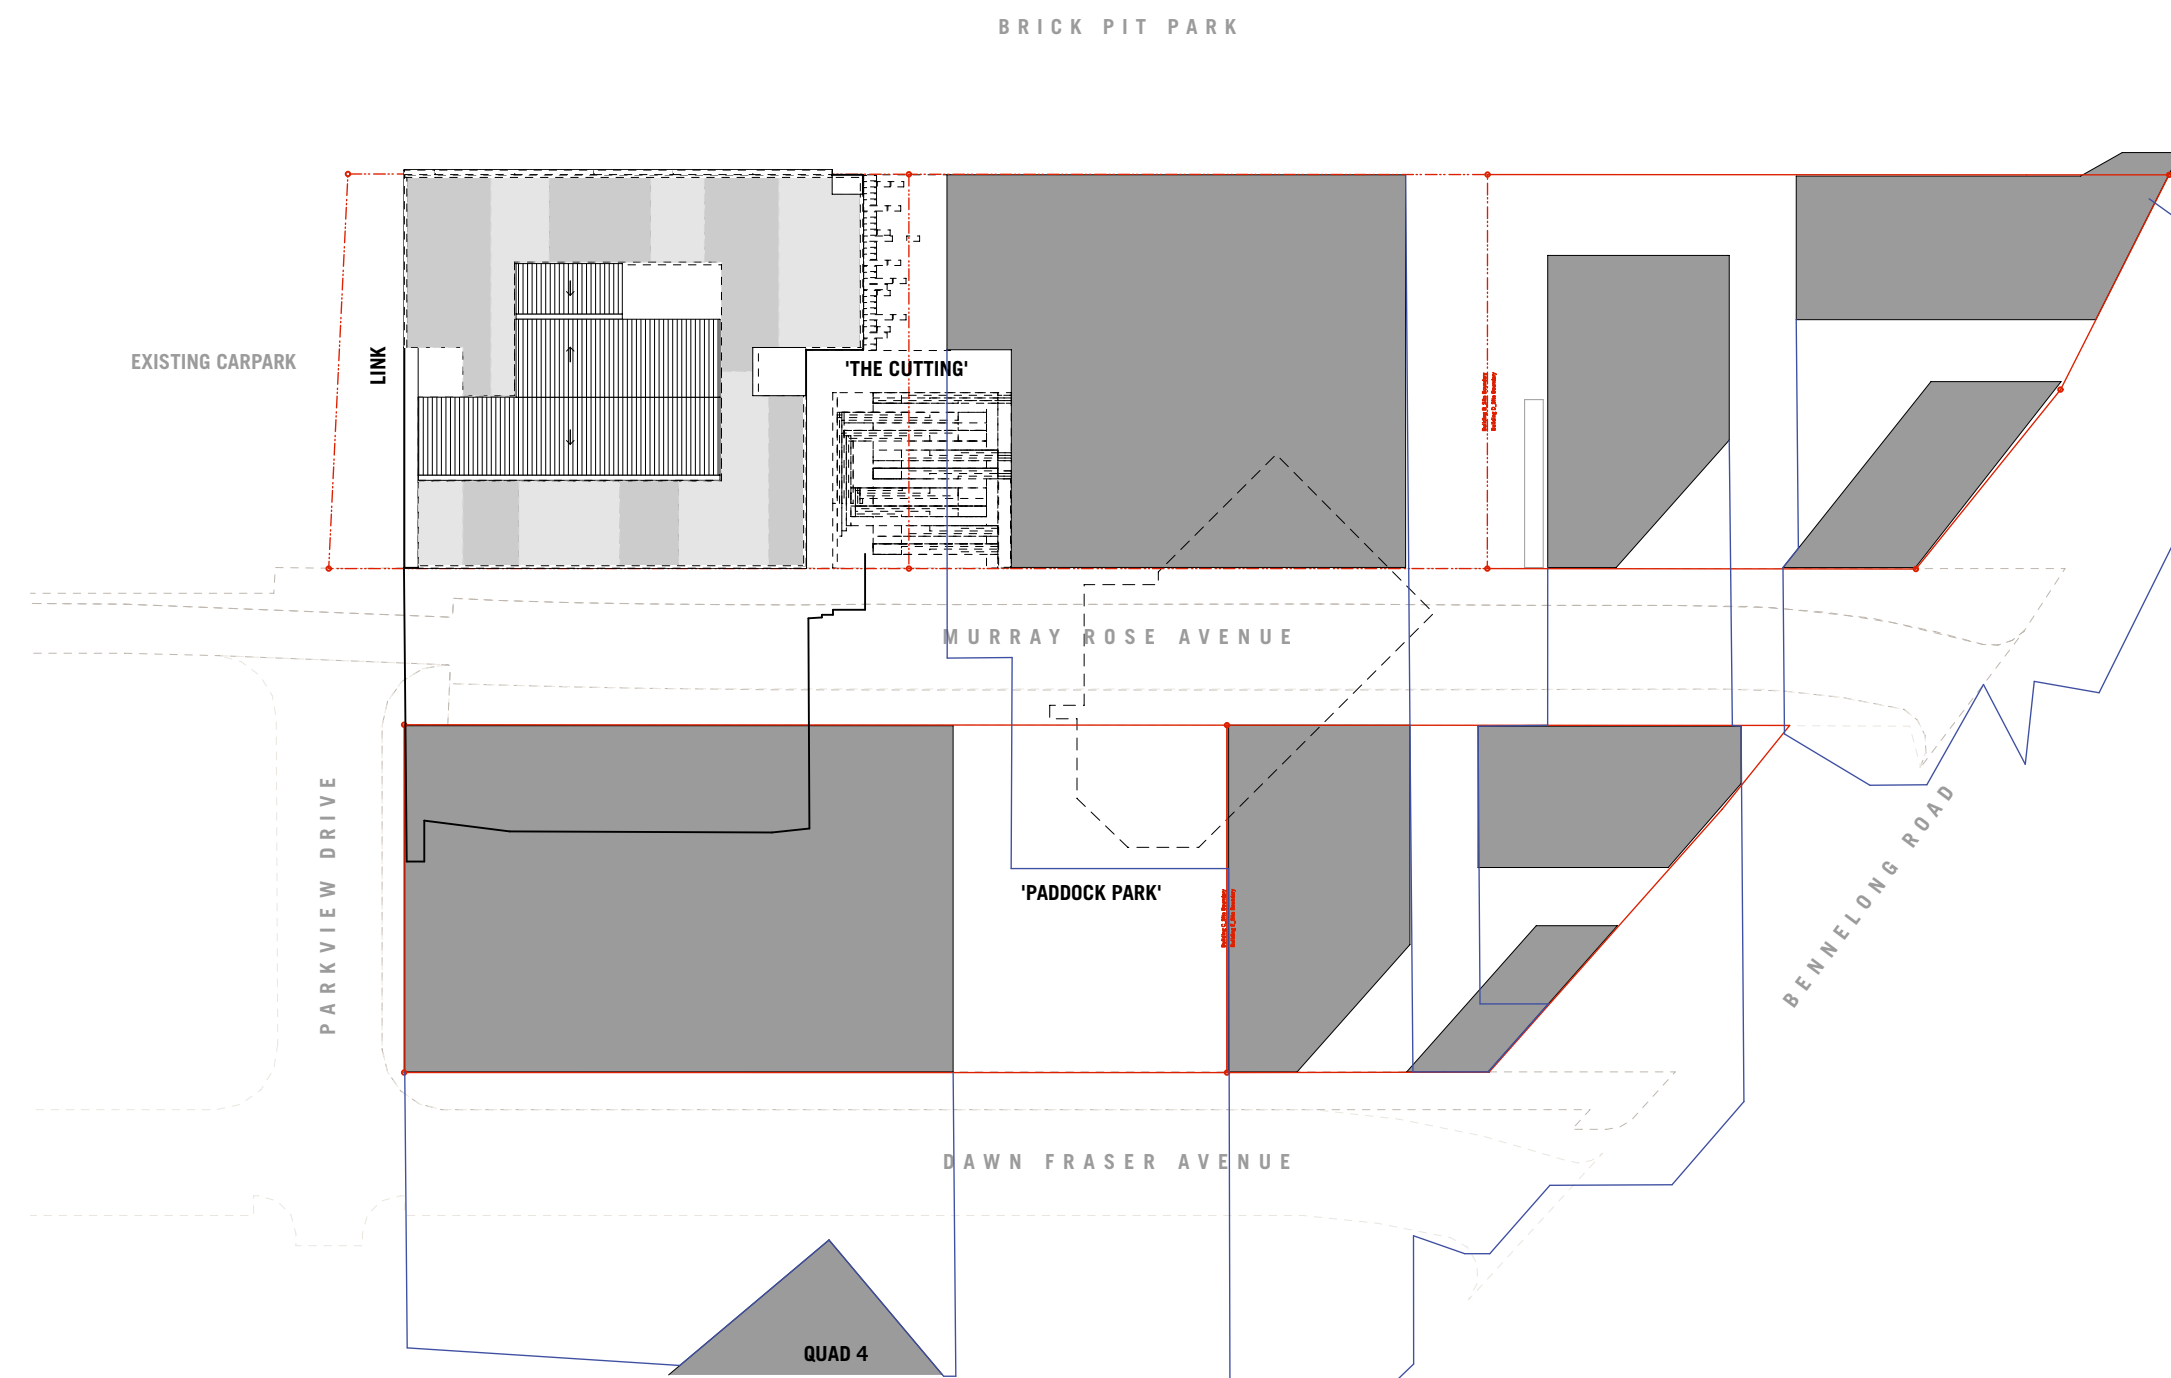

6 Spring Equinox_MP_3pm
1:1000

Legend

- Shadow cast by existing buildings
- Shadow cast by Building A (Interim Scheme)
- Shadow cast by Master Plan Scheme