



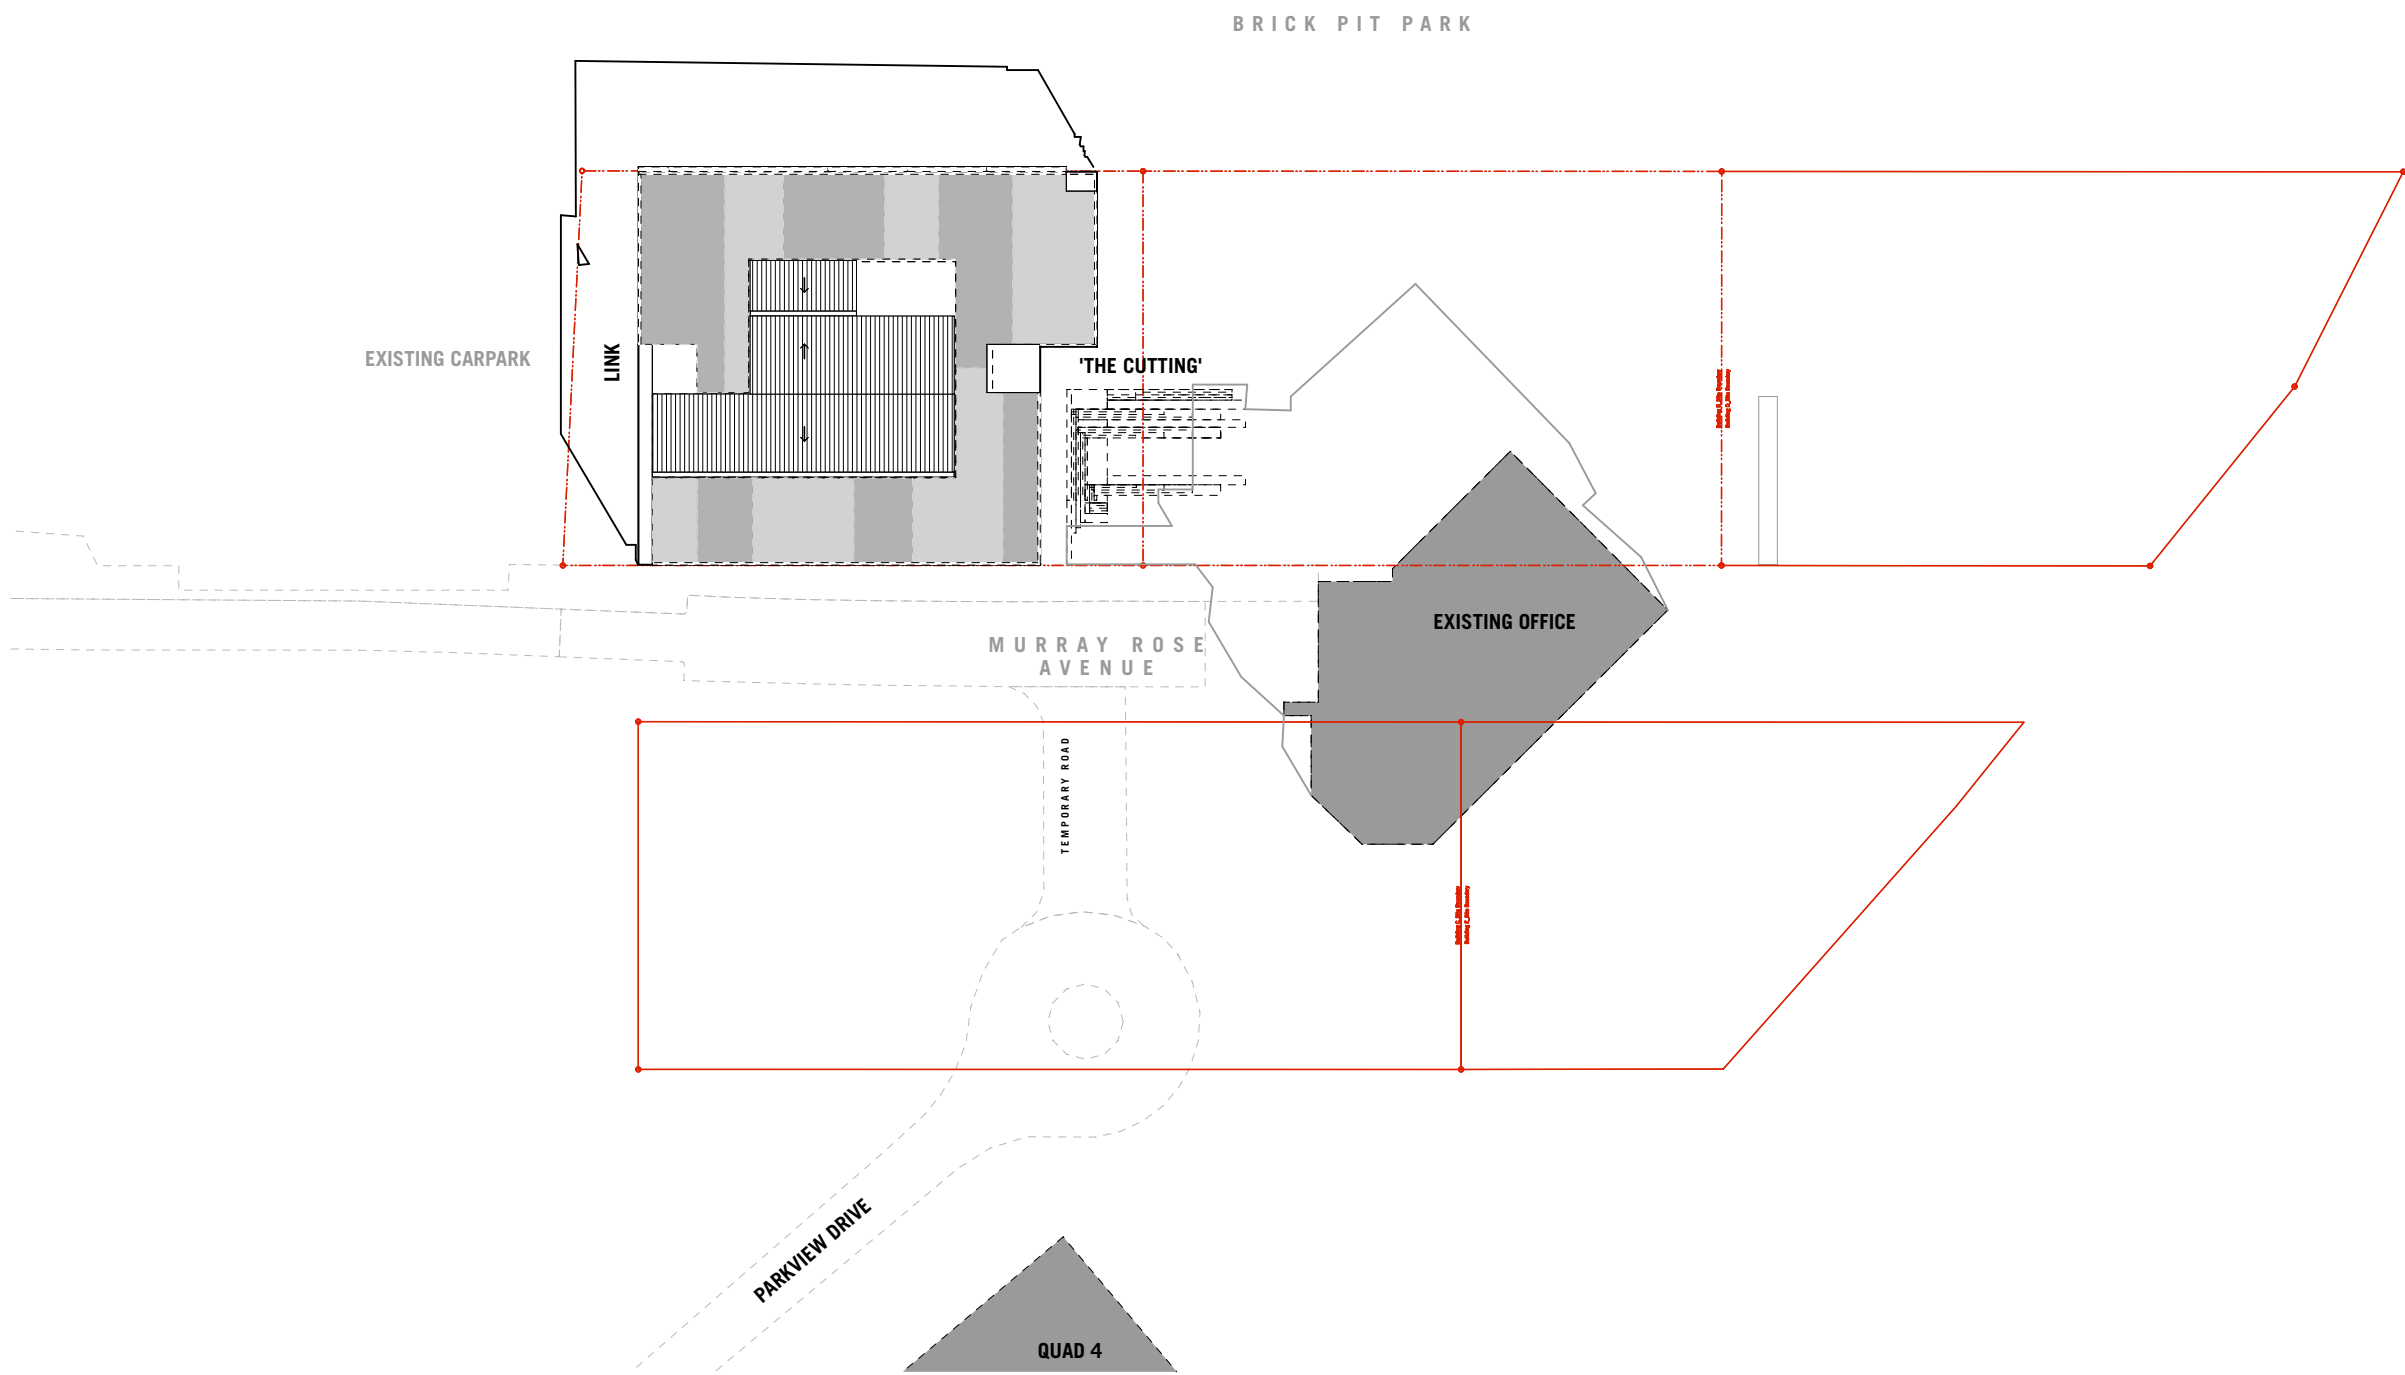


1 Summer Solstice_Interim_9am
1:1000


Interim Plan

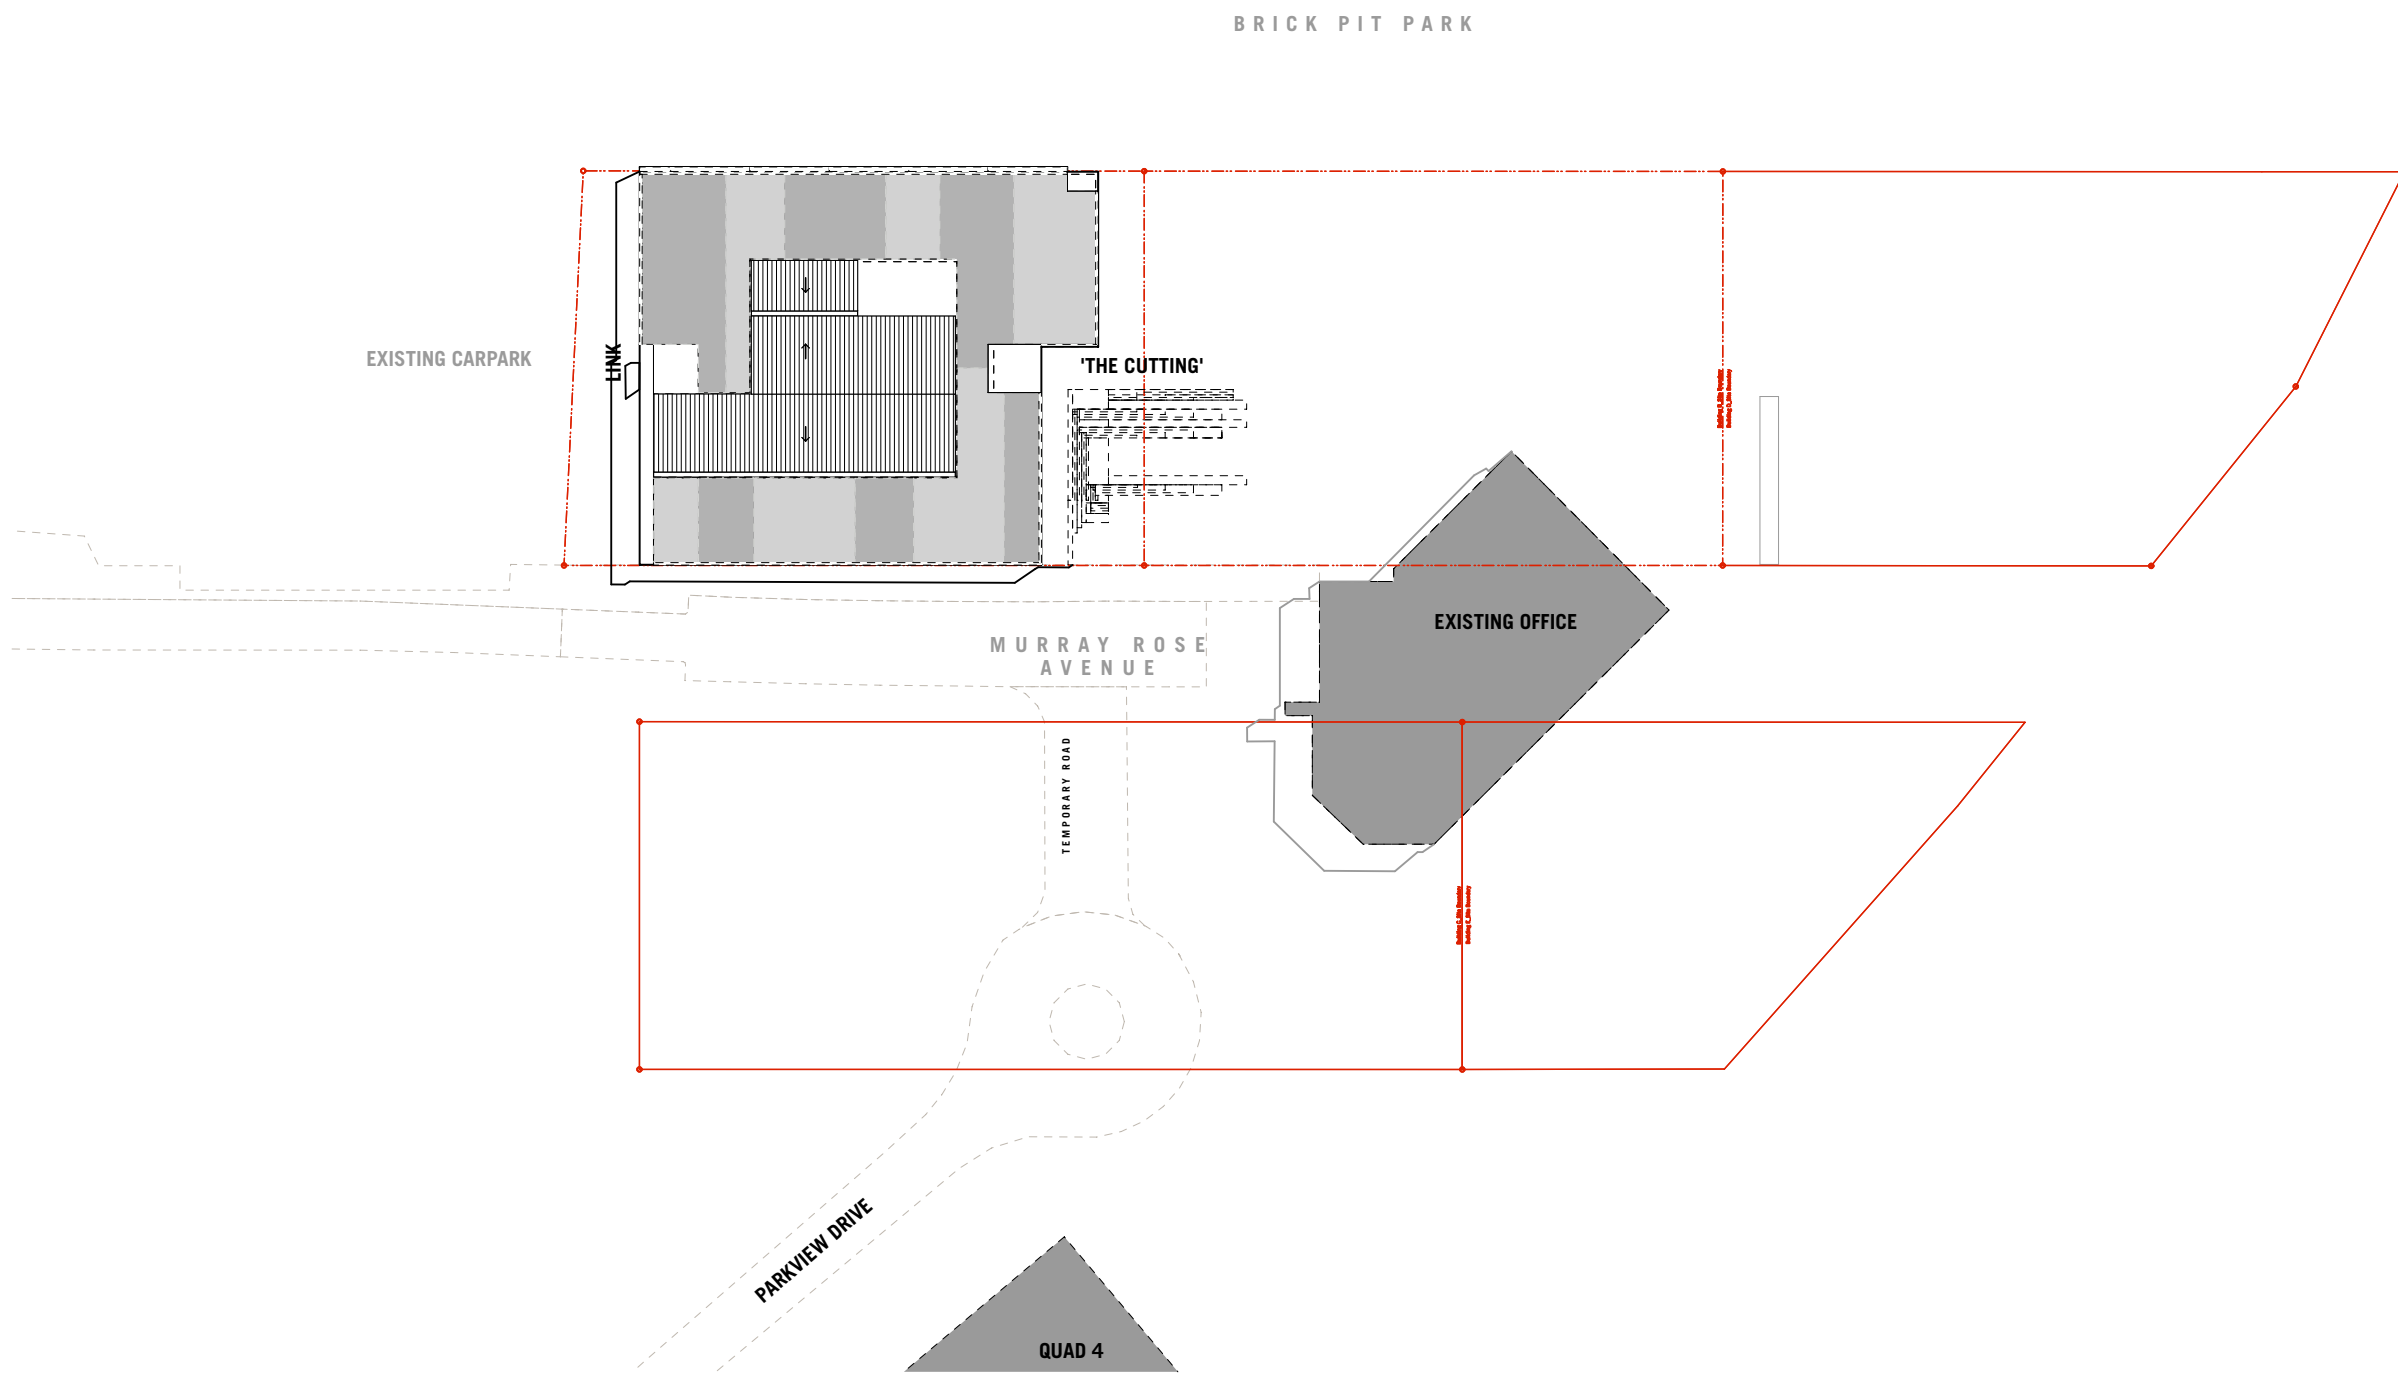

2 Summer Solstice_Interim_12pm
1:1000

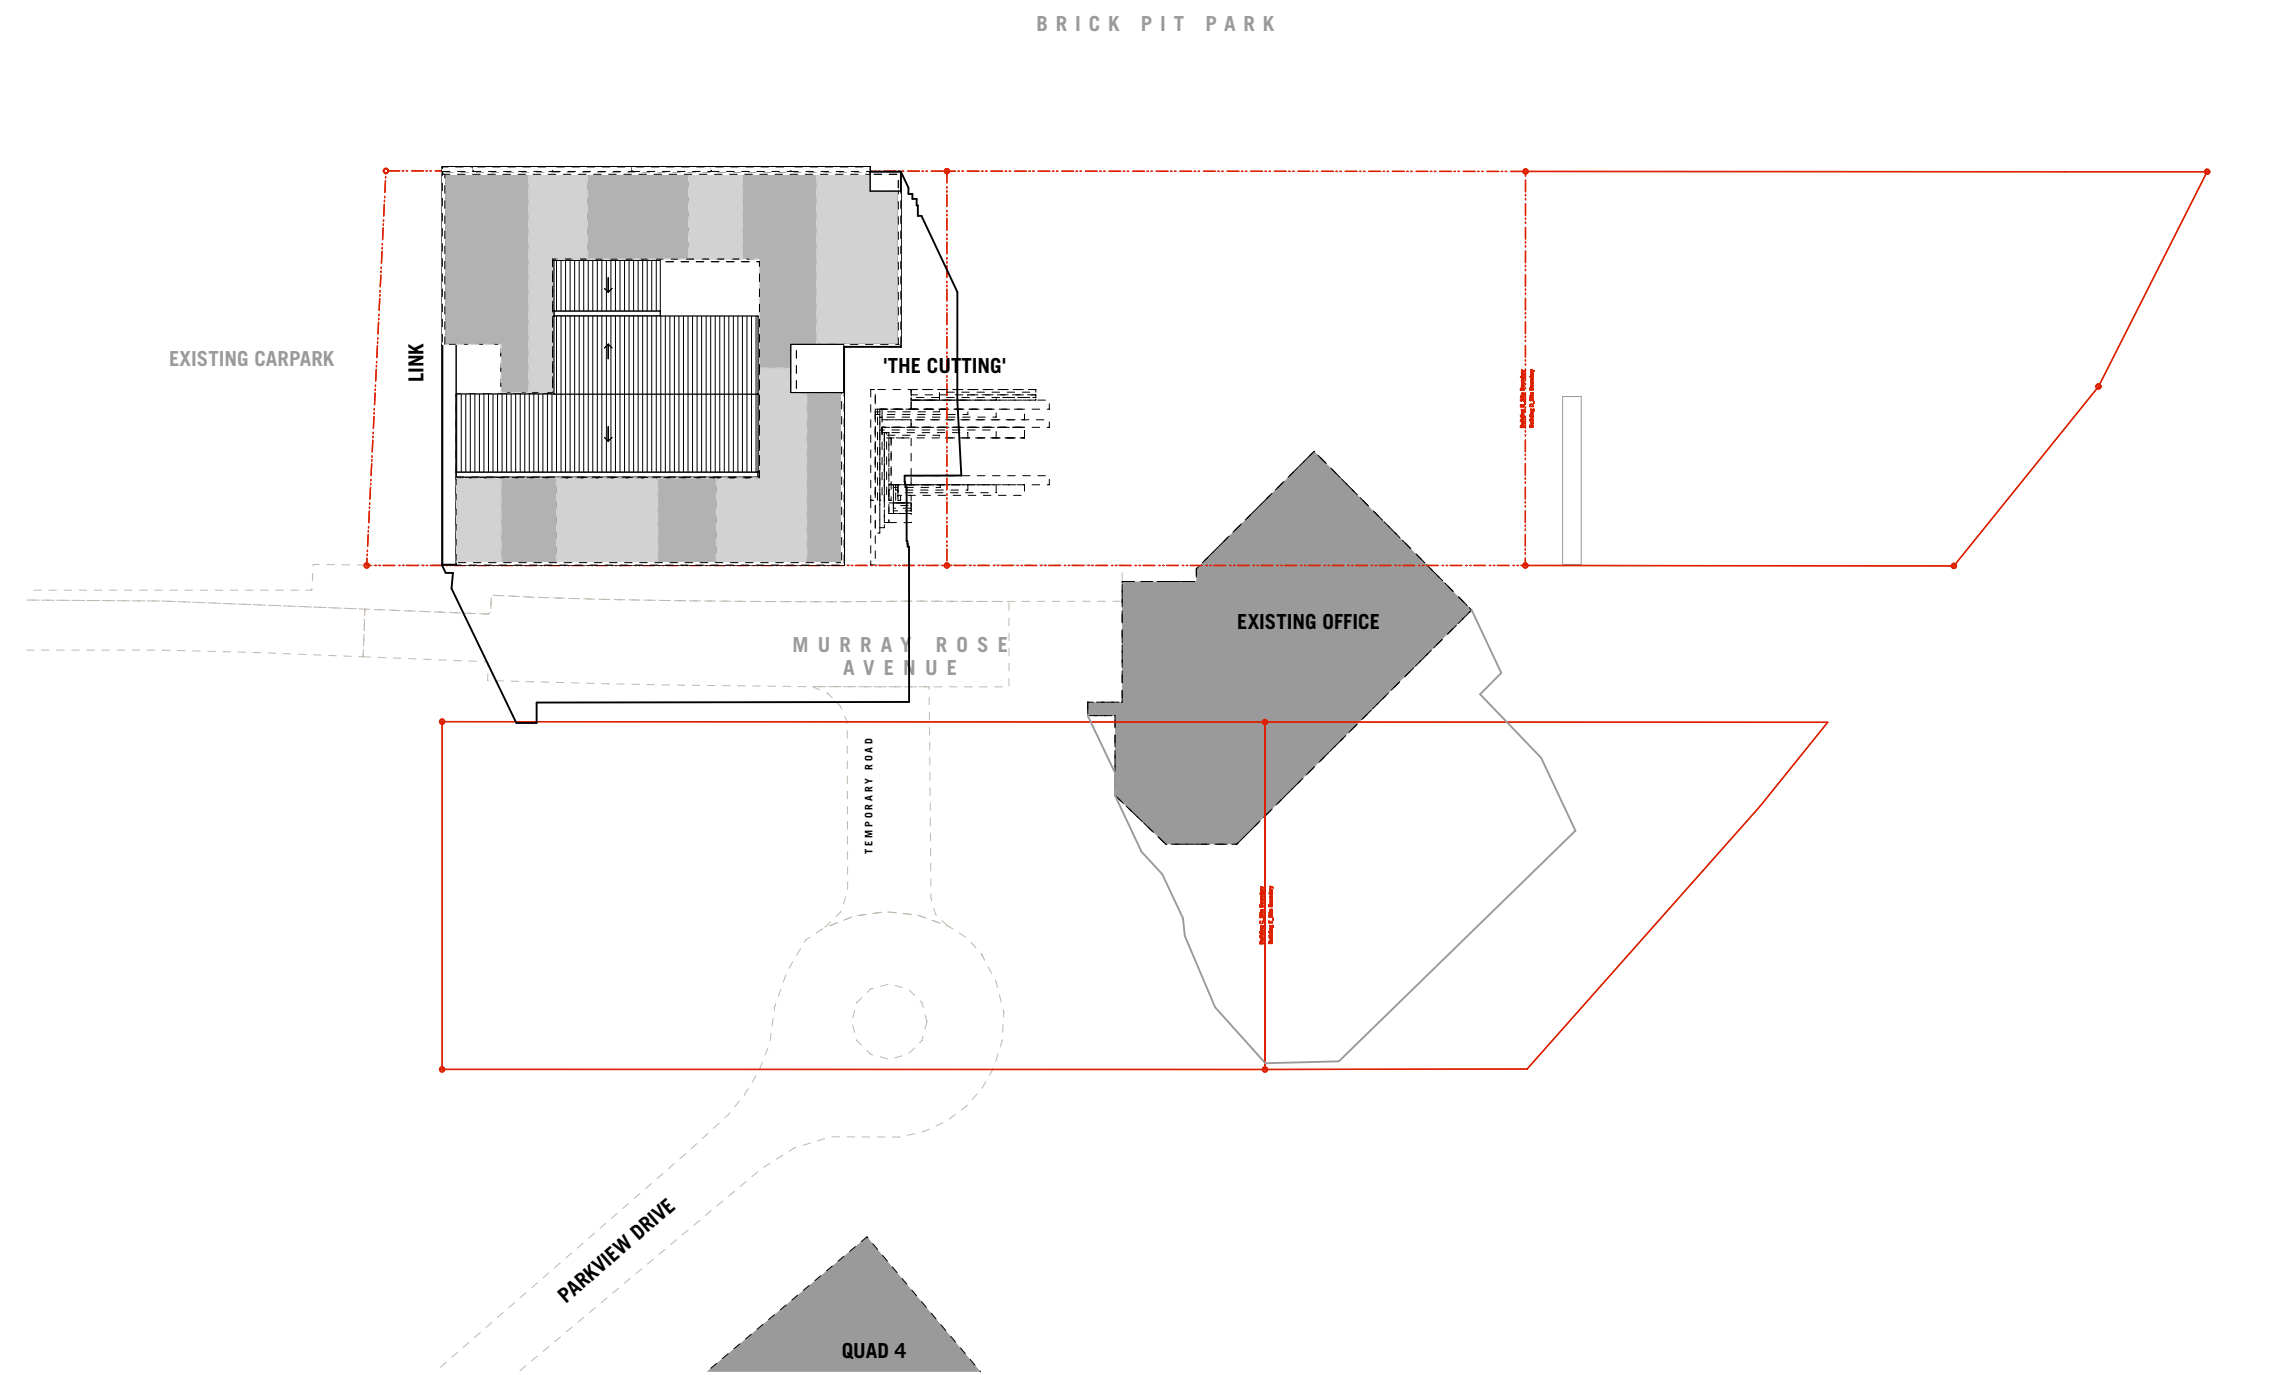


3 Summer Solstice_Interim_3pm
1:1000

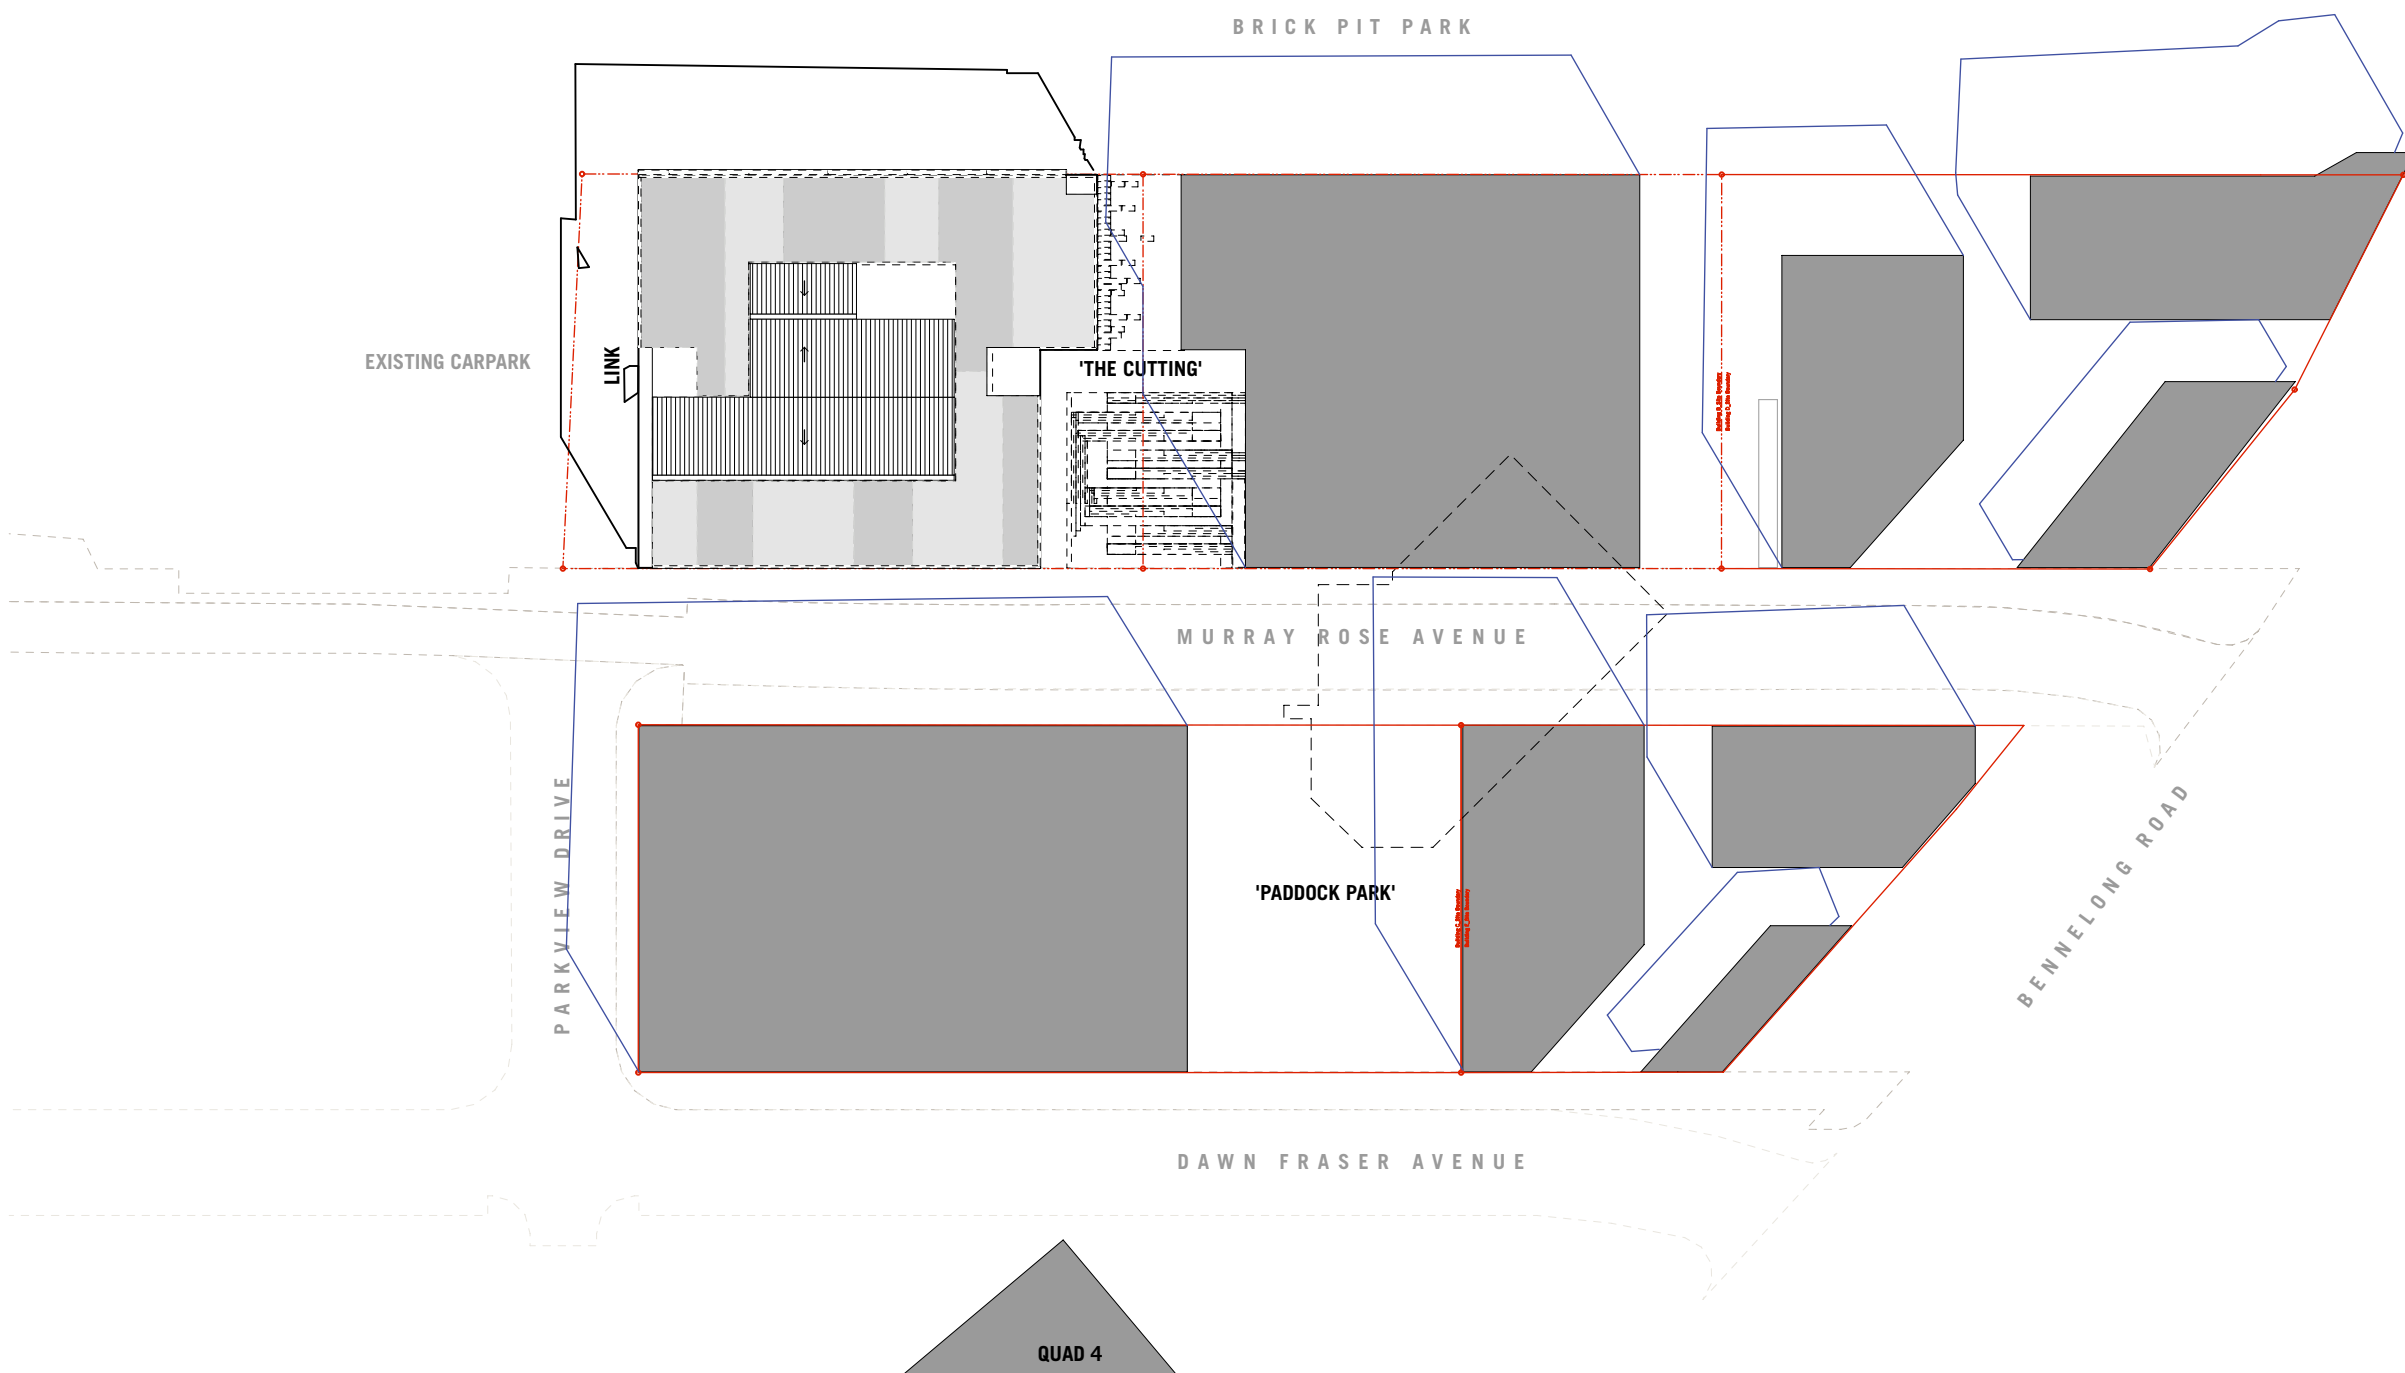


4 Summer Solstice_MP_9am
1:1000

Master Plan

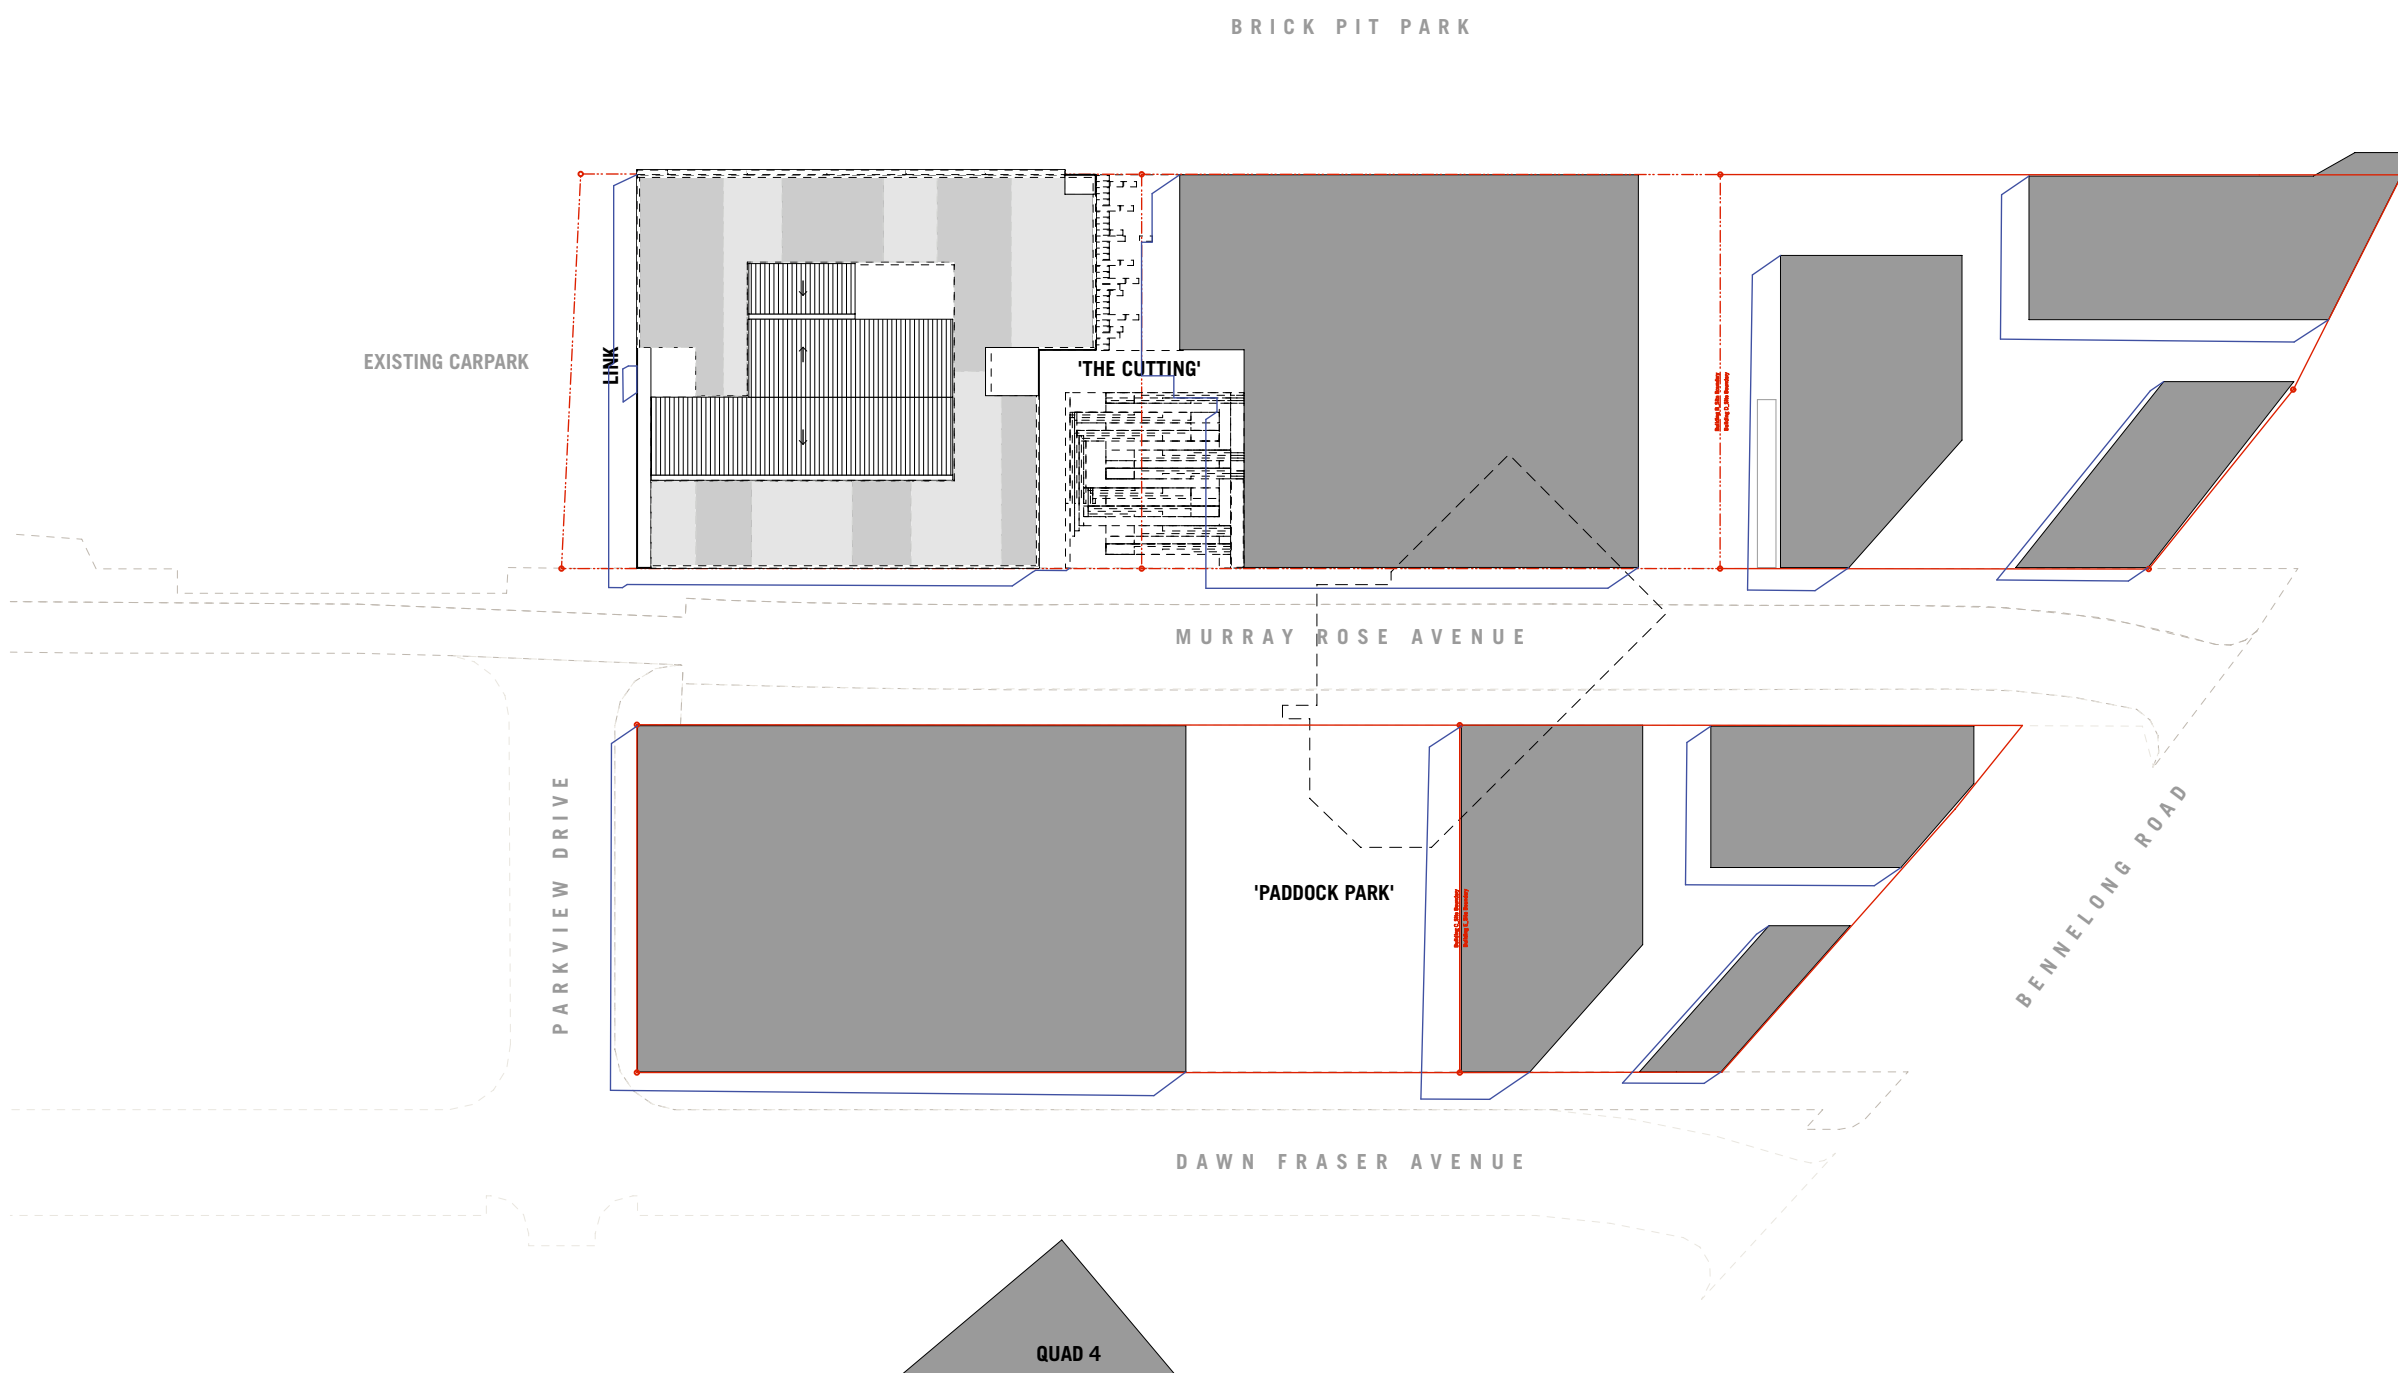

5 Summer Solstice_MP_12pm
1:1000

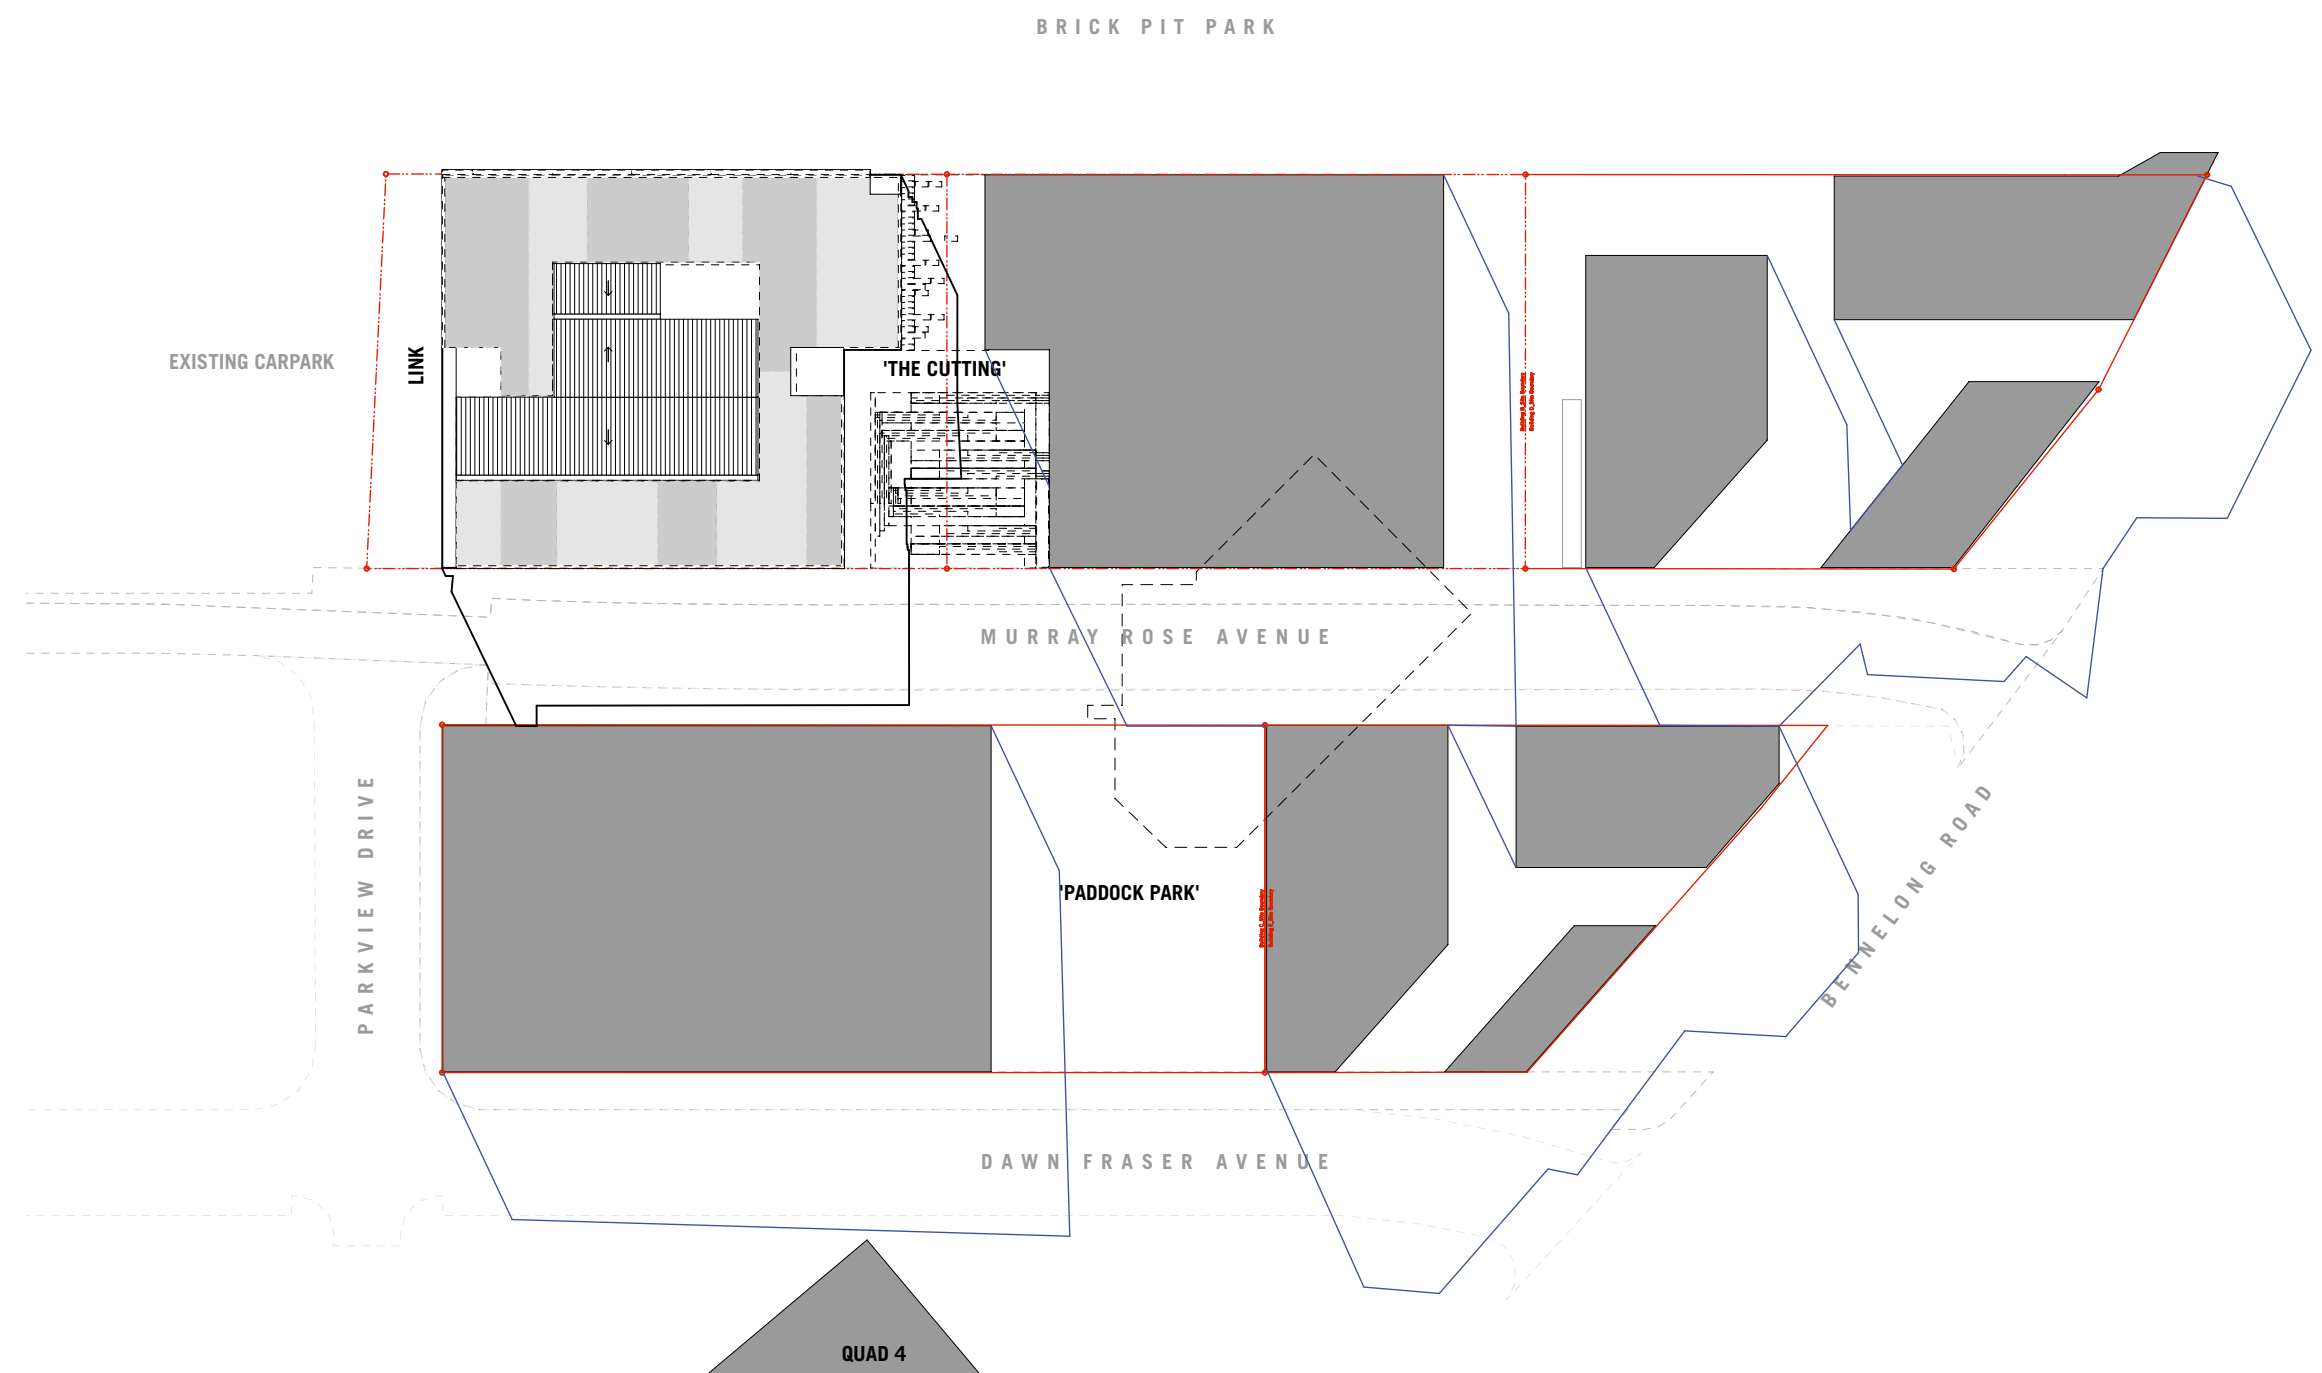

6 Summer Solstice_MP_3pm
1:1000

Legend

- Shadow cast by existing buildings
- Shadow cast by Building A (Interim Scheme)
- Shadow cast by Master Plan Scheme