


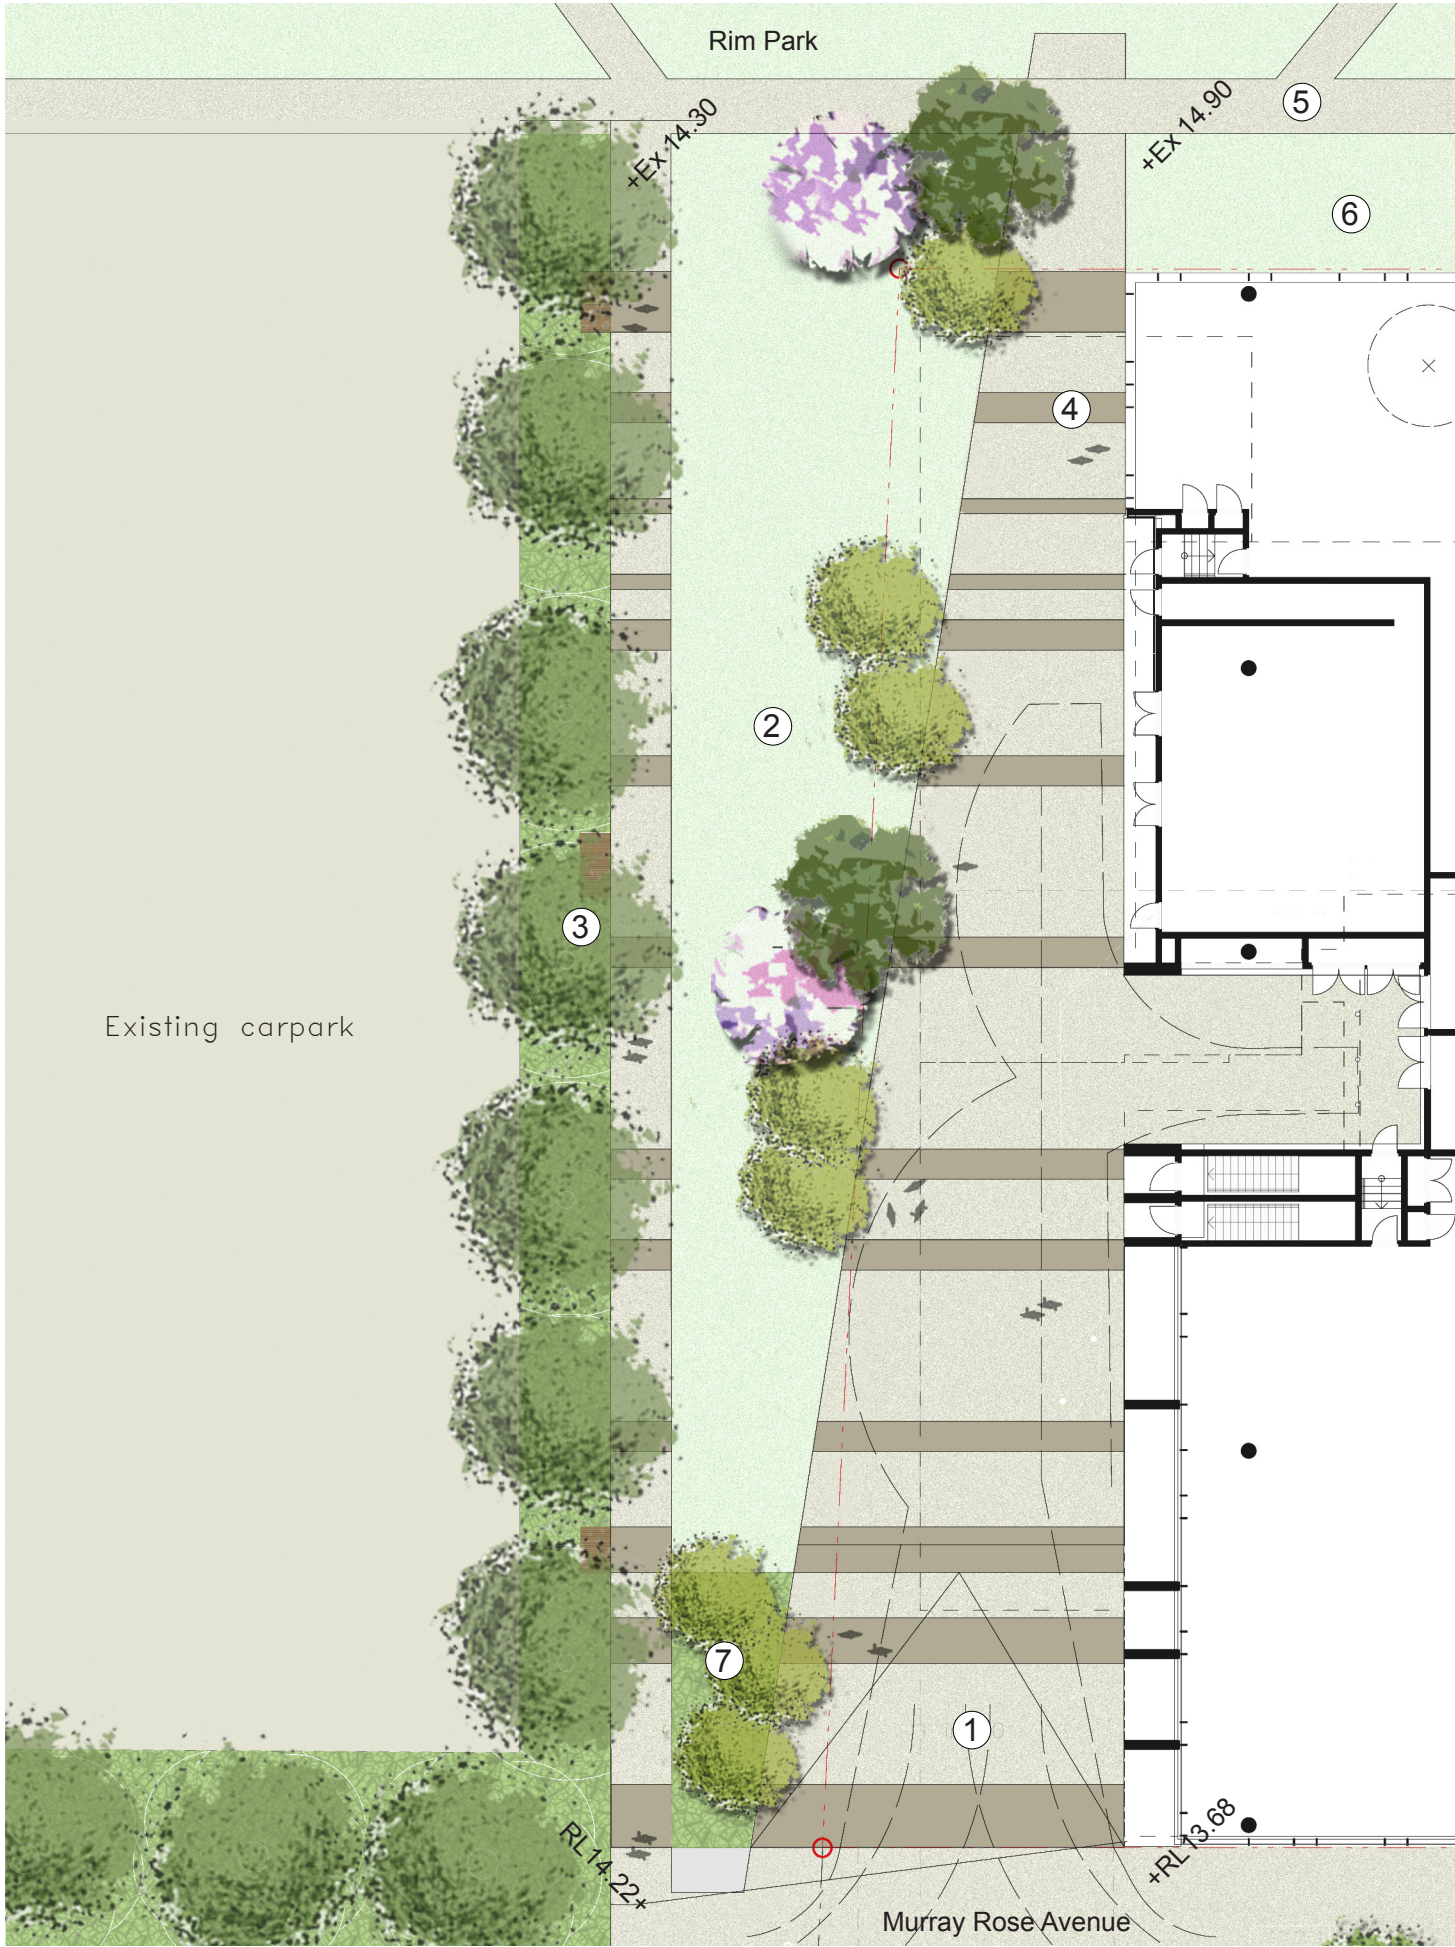

Parkview Place - Park Link


The Park Link provides a link between Rim Park and Murray Rose Drive.

It is partially underpinned by basement parking of building A. Hardstand space is also required as the space will operate to service the more functional requirements of the building, such as service vehicle access and loading. The hardstand will primarily occupy the space over the basement.

Additionally, pedestrian access will be provided for through-site links. The design approach is to create a 'garden square' with an integrated mix of pavement, lawn, garden, trees, and urban furniture.

The grades of the Park Link are such that universal access can be easily achieved up into Rim Park.

- 1 Plaza - Shared vehicle and pedestrian zone. Exposed aggregate concrete in two tones
- 2 Lawn
- 3 Planting zone with intermittent bench seating
- 4 Emergency vehicle access to Rim Park
- 5 Future Rim Park pathway
- 6 5m emergency vehicle zone
- 7 Bio swale garden
- 8 Park Entry seating element

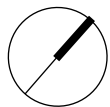

Client	Architect	Landscape Architect	Project	Drawing Title	Project No.	Dwg No.	Revision
GPT Group	TURNER+ASSOCIATES	turf P.O. Box 419 Cronulla NSW 2230, 95 Kingsway, Cronulla 2230 Phone (+61 2) 9527 3380, Fax (+61 2) 9527 2307, Email: sydney@turfdesign.com	EA - LANDSCAPE REPORT Parkview Place - Building A 7 Parkview Dr, Sydney Olympic Park	Park Link	0901	LA6	B
					Scale: 1-250 @ A3	Date: 19.11.09	
					Dwg Status	EA Landscape Report	