


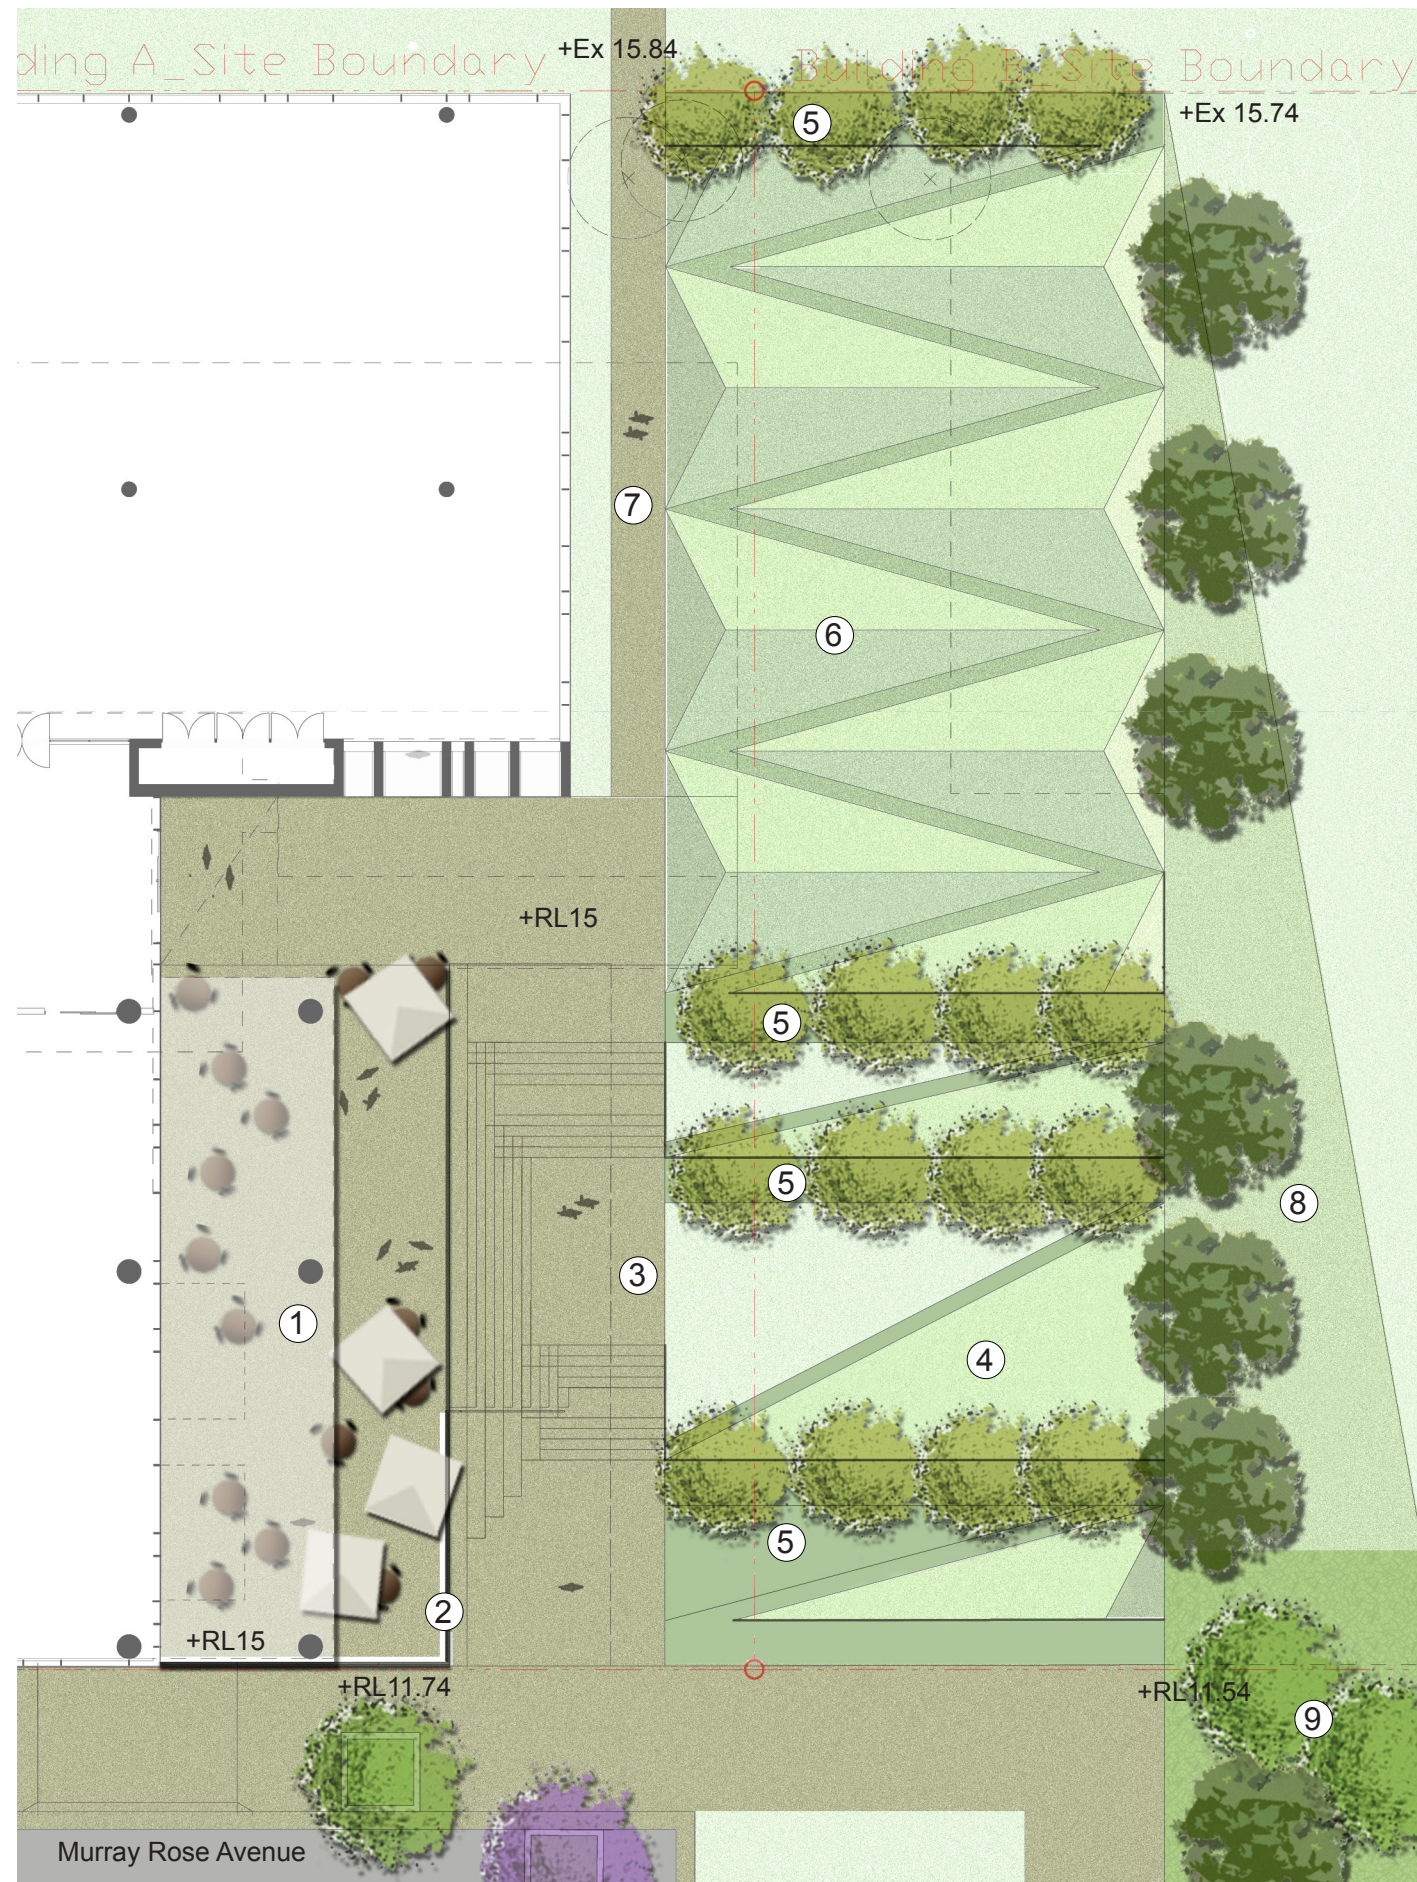

- 1 Cafe area
- 2 Cafe glazed screen
- 3 Extension of main stairflights
- 4 Landform landscape
- 5 Bio swale / gravel
- 6 Zigzag landscape.
Bioswale linking Rim Park with
Murrumbidgee Ave trunk drainage
- 7 Connection to Rim Park
- 8 Feather new works into existing
open grass land
- 9 Planting to screen existing
building


Parkview Place - The Cutting (Interim landscape works)

The cutting is the main arrival space for Building A and also provides pedestrian link to the Brickpit Rim.

The proposed design is an interim treatment until Building B is constructed. The broad terraces, steps and ramps shown in the site Master Plan have inspired the interim landscape.

The proposal uses landform to modulate the space from east to west boundaries.

A linear bio swales traverses the space diagonally and captures overland flow from Rim Park and feeds into Murray Rose Drive drainage. Planting will consist of native grasses, sedges and rushes and Eucalypt plantings.

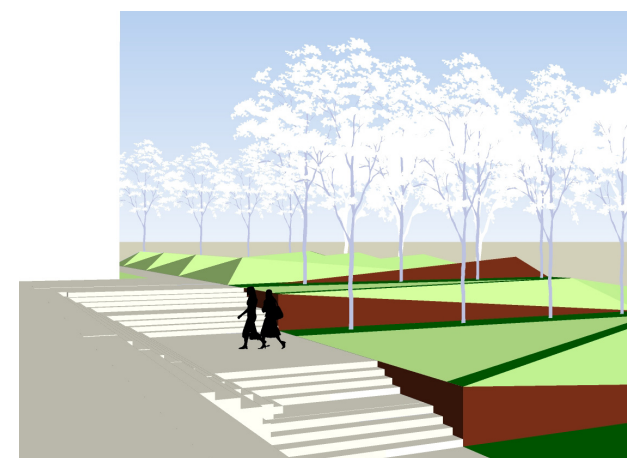


3d view looking north




3d view looking south east



3d view looking west

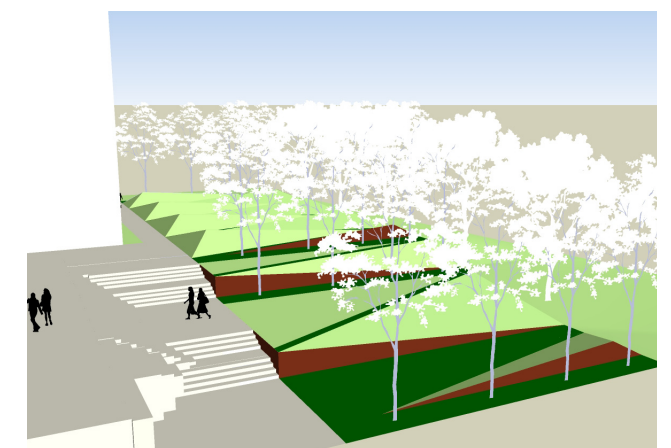

Aerial view looking north

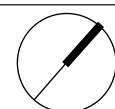

Client	
--------	--

GPT Group

Architect

TURNER+ASSOCIATES

	Landscape Architect
--	---------------------

landscape / fronte

P.O. Box 419 Cronulla NSW 2230, 95 Kingsway, Cronulla 2230
Phone (+61 2) 9527 3380, Fax (+61 2) 9527 2307.
Email: sydney@turfdesign.com

	Project
--	---------

EA - LANDSCAPE REPORT
Parkview Place - Building A
7 Parkview Dr, Sydney Olympic Park

	Drawing Title
--	---------------

The Cutting

Project No.

0901

Dwg No.

LA7

Scale 1-250 @ A3

Date	19.11.09
------	----------

1200 @ AS	19.11.09
Dwg Status	EA Landscape Report

sion

3