


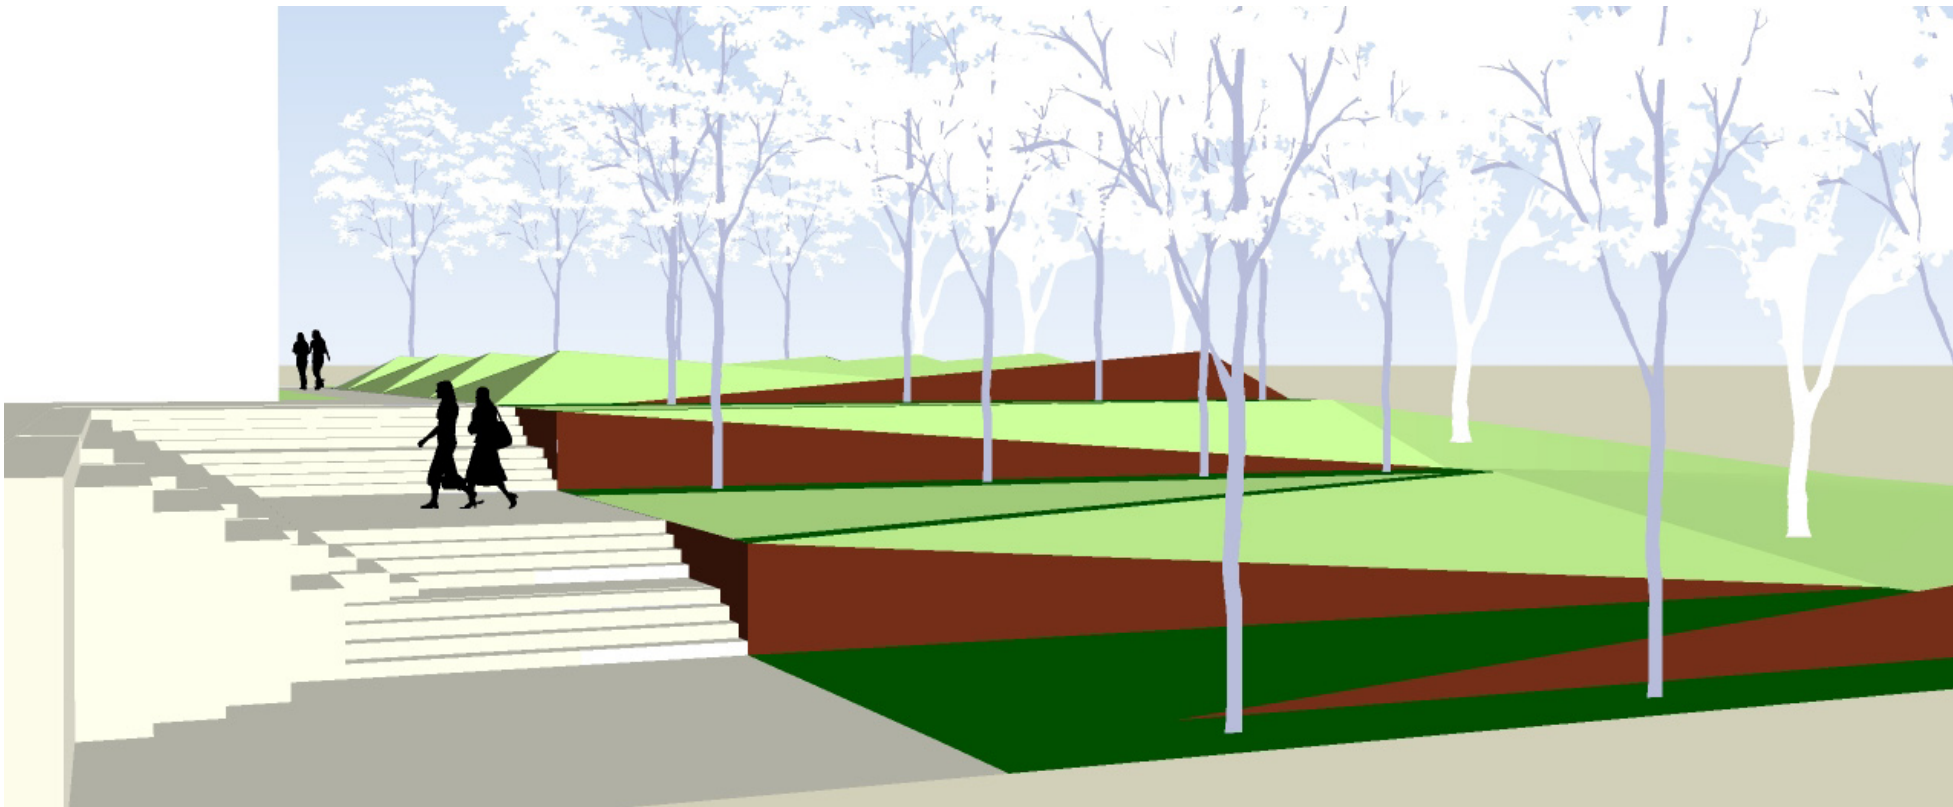

3d view looking north



3d view looking north west



Client

GPT Group

Architect

TURNER+ASSOCIATES

Landscape Architect

turf

P.O. Box 419 Cronulla NSW 2230, 95 Kingsway, Cronulla 2230
Phone: (+61 2) 9527 3380, Fax: (+61 2) 9527 2307,
Email: sydney@turfdesign.com

Project

EA - LANDSCAPE REPORT
Parkview Place - Building A
7 Parkview Dr, Sydney Olympic Park

Drawing Title

**The Cutting
3D images**

Project No.
0901

Dwg No.
LA8

Revision

B

Scale

Date

19.11.09

Dwg Status

EA Landscape Report