





MASTERPLAN - INDICATIVE STREET TREE LAYOUT

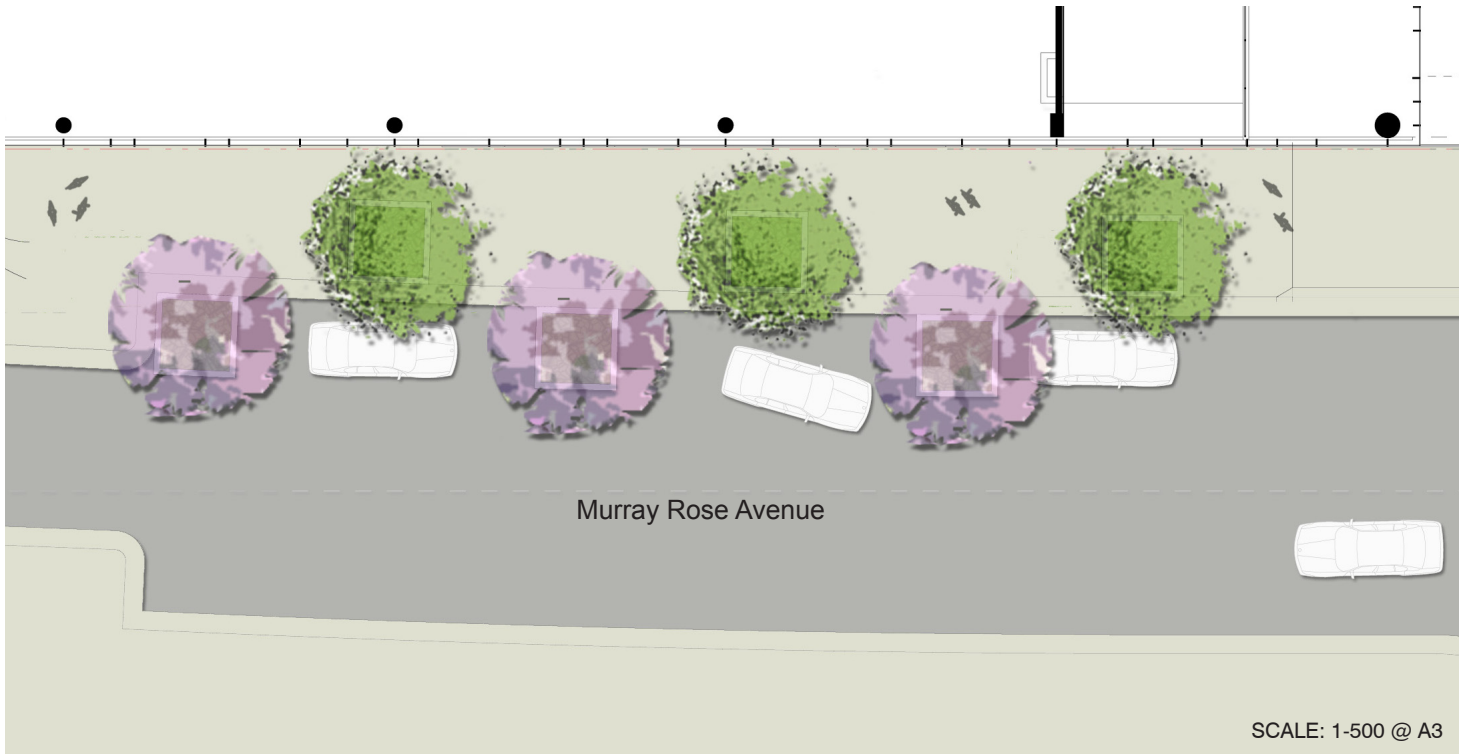

STAGE 1 MURRAY ROSE AVENUE DETAIL PLAN

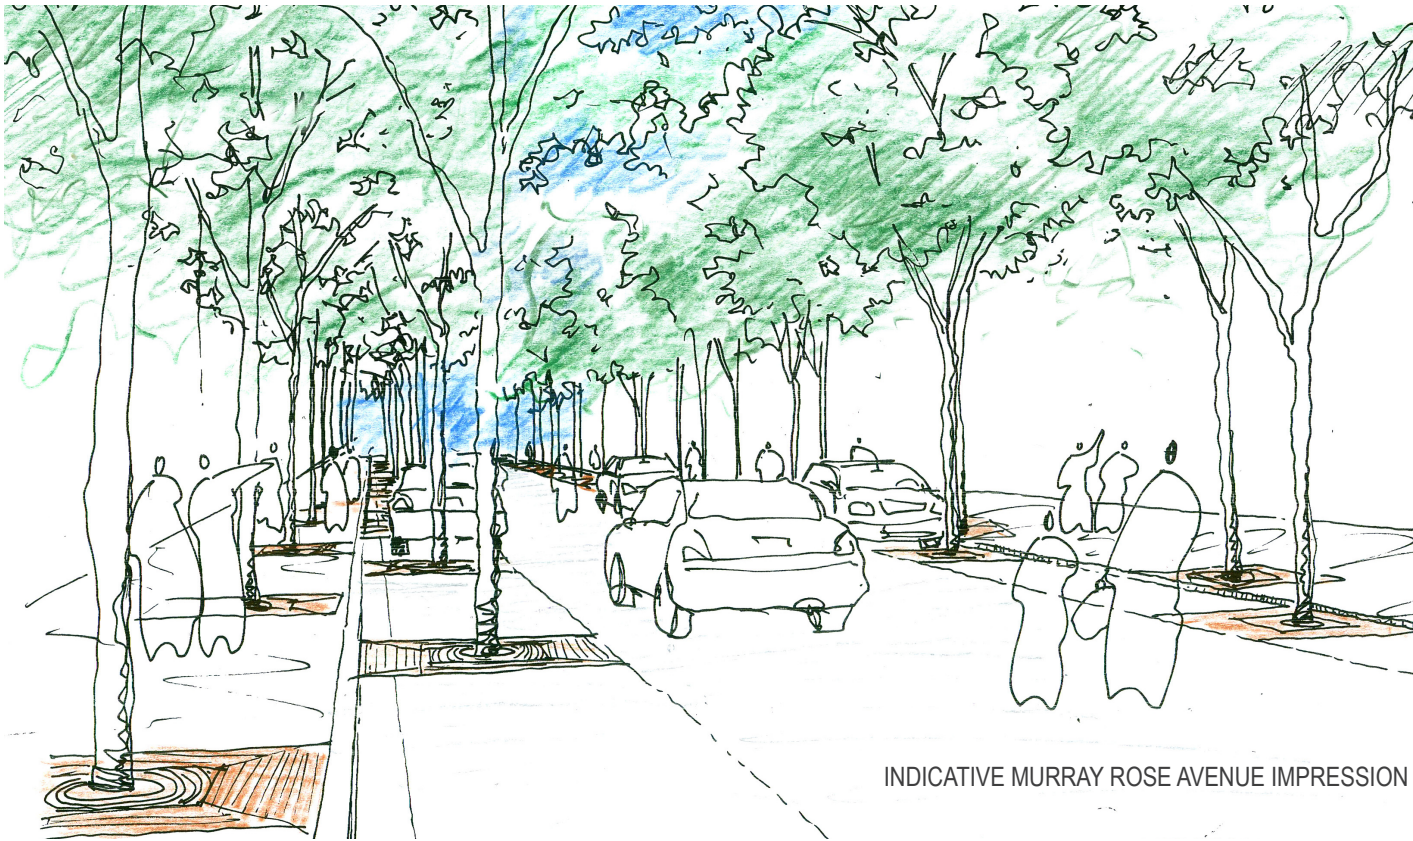


Murray Rose Avenue - Green Finger #3 extension

The extension eastward of Murray Rose and Dawn Fraser Avenues enables continuation of 'Green Finger 3' (as first defined in the 1996 Master Concept Design) - a broad unified treatment of paving and trees connecting Olympic Plaza to Bicentennial Park.

Urban elements include:

- continuation of grey honed trihex paving as primary paving material on southern side of Murray Rose.
- continuation of bitumen paving on northern footpath of Murray Rose.
- continuation of Jacarandas (located in parking zone) and Manchurian Pear.
- incorporation of existing Brushbox (an old abattoir stock route) within Murray Rose Avenue.
- Light and street furniture to SOPA requirements

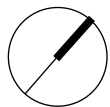

Client

GPT Group

Architect

TURNER+ASSOCIATES

Landscape Architect

turf

P.O. Box 419 Cronulla NSW 2230, 95 Kingsway, Cronulla 2230
Phone: (+61 2) 9527 3380, Fax: (+61 2) 9527 2307,
Email: sydney@turfdesign.com

Project

EA - LANDSCAPE REPORT
Parkview Place - Building A
7 Parkview Dr, Sydney Olympic Park

Drawing Title

Murray Rose Avenue

Project No.

0901

Scale

Dwg Status

EA Landscape Report

Dwg No.

LA9

Date

19.11.09

Revision

B