




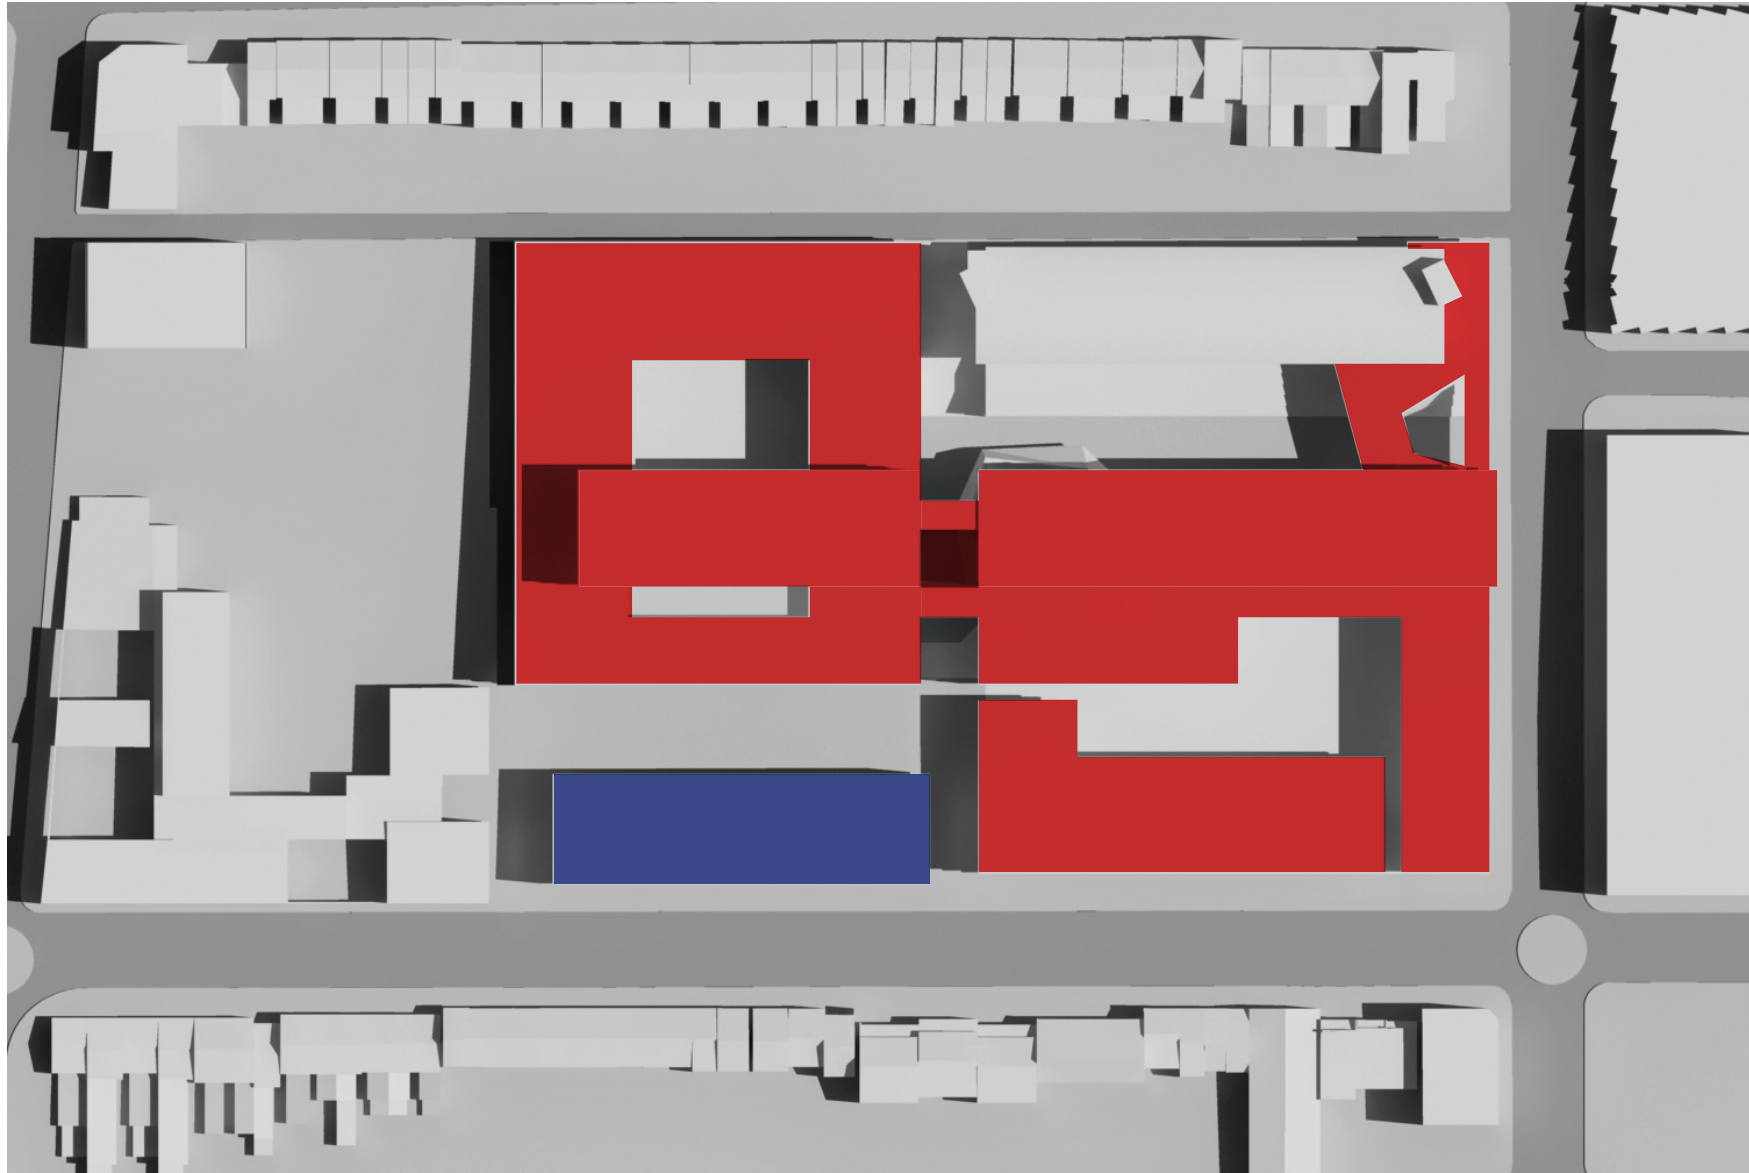


01 DECEMBER 21 - 9AM
nts

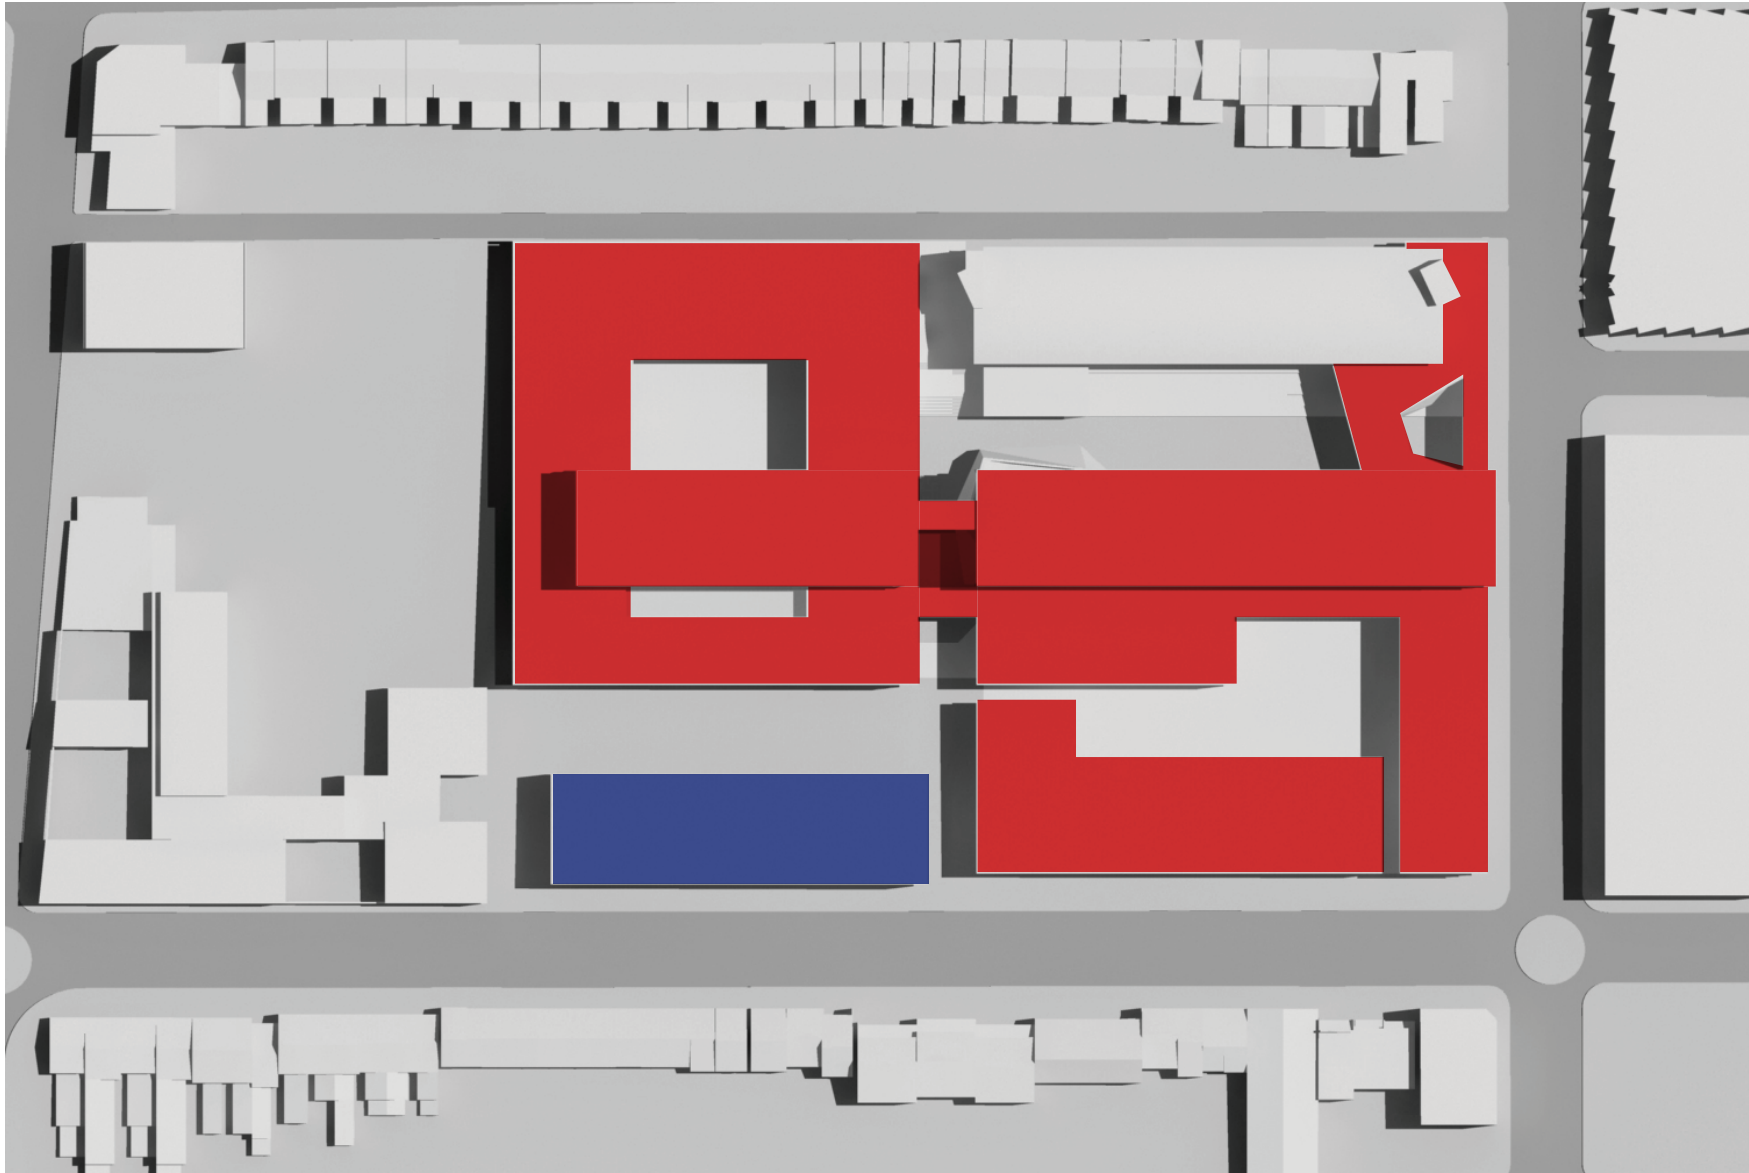


02 DECEMBER 21 - 10AM
nts

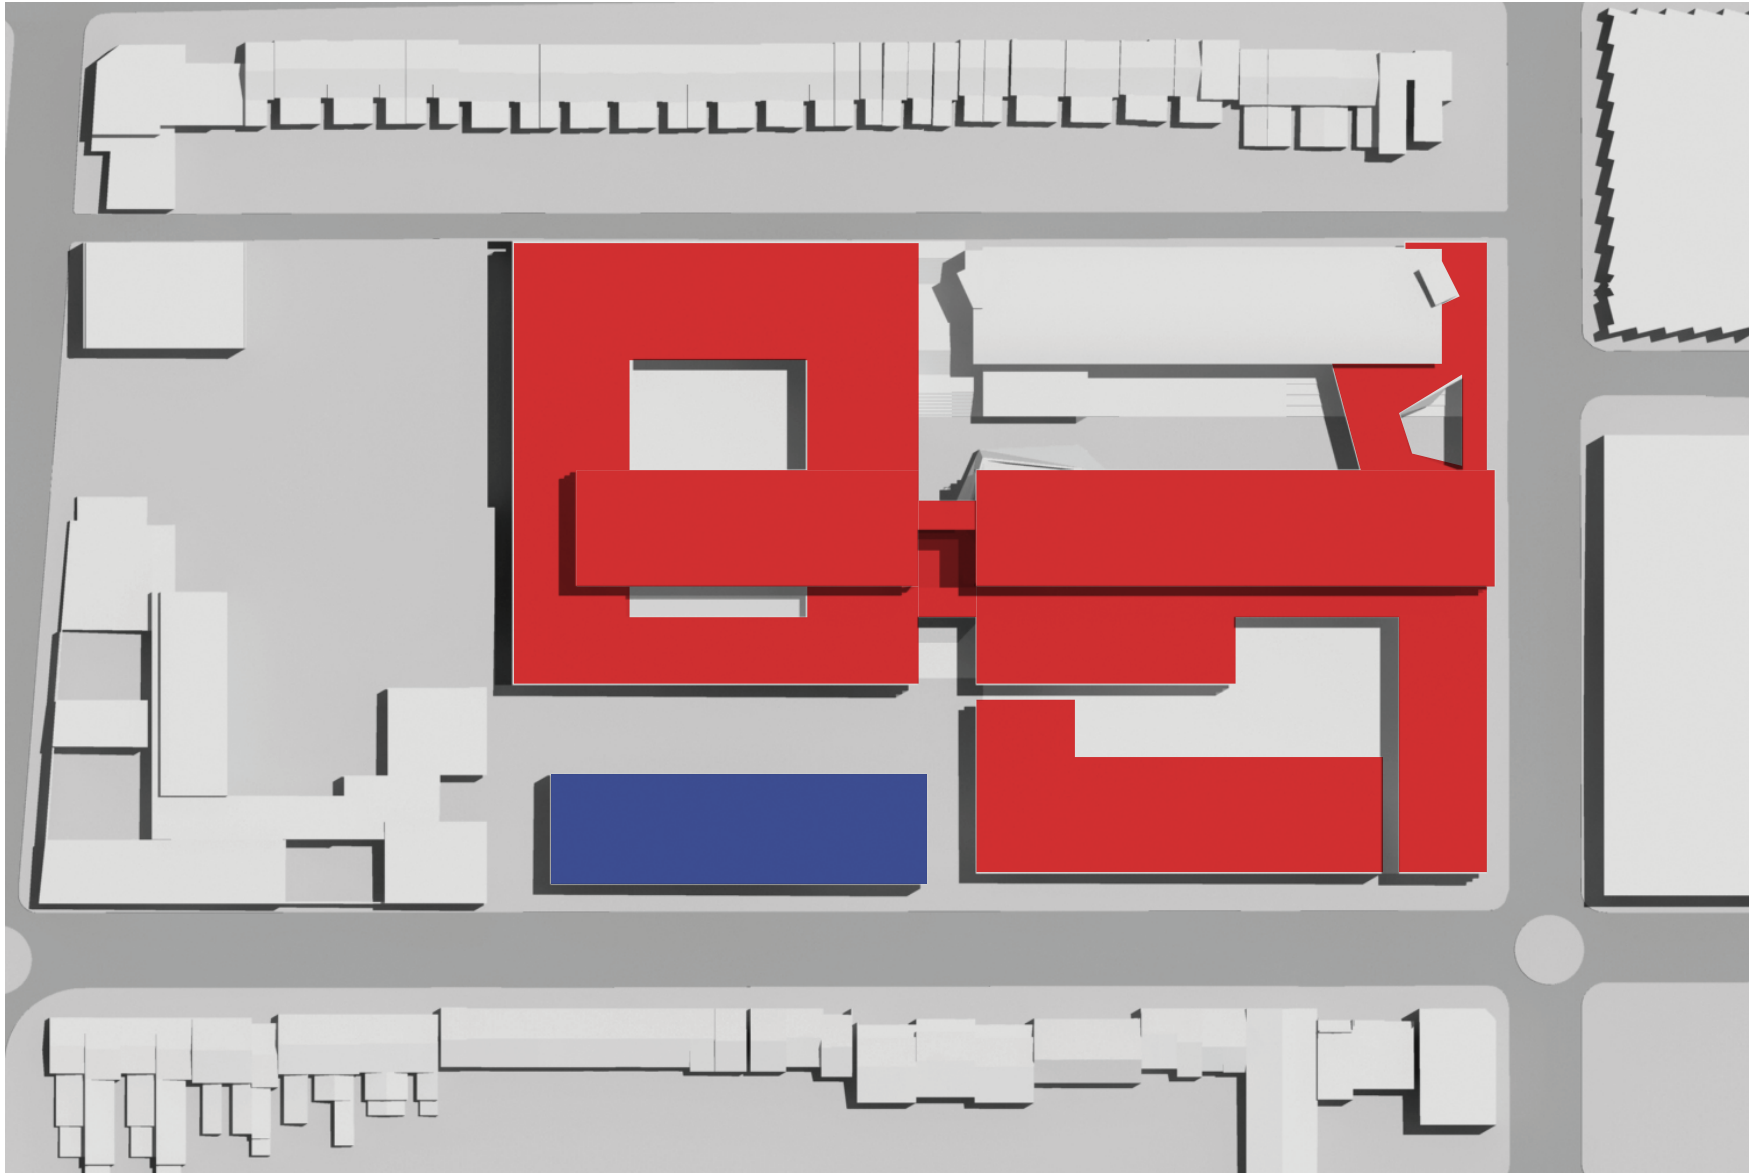

03 DECEMBER 21 - 11AM
nts

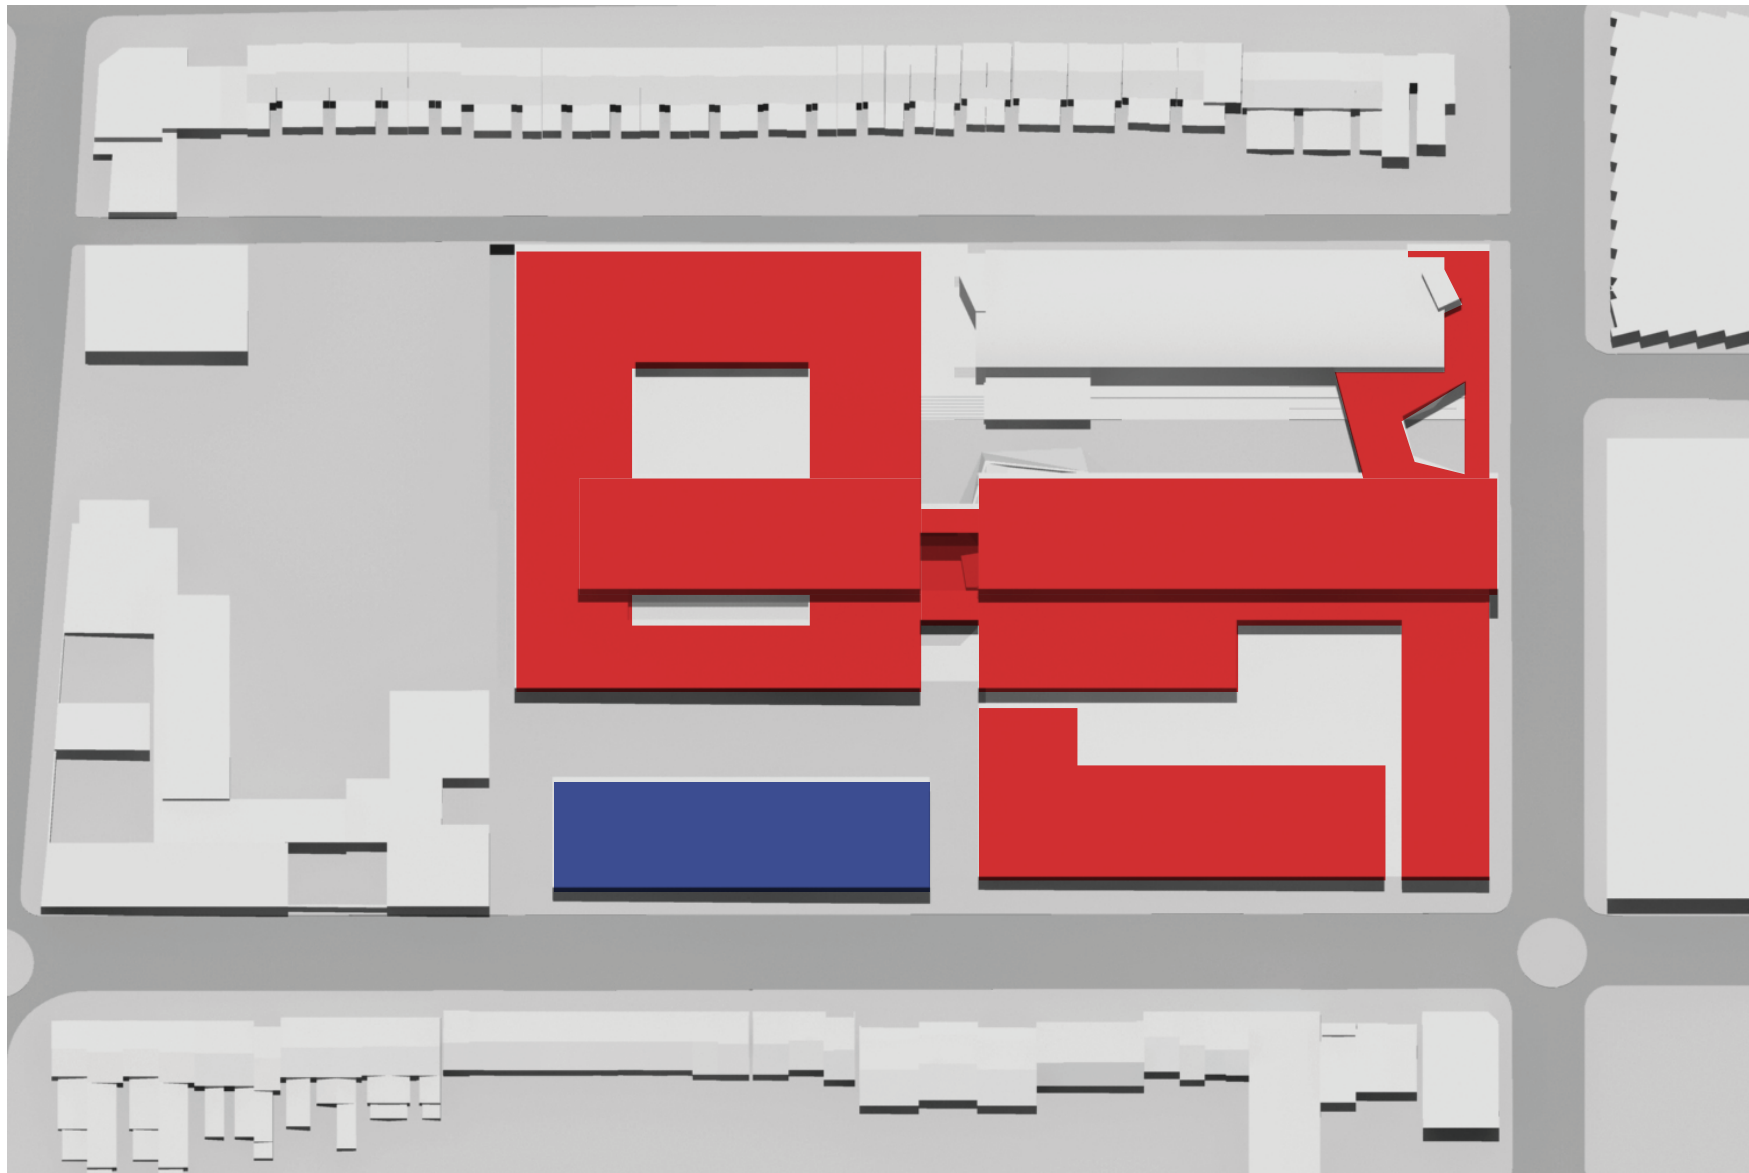

04 DECEMBER 21 - 12PM
nts

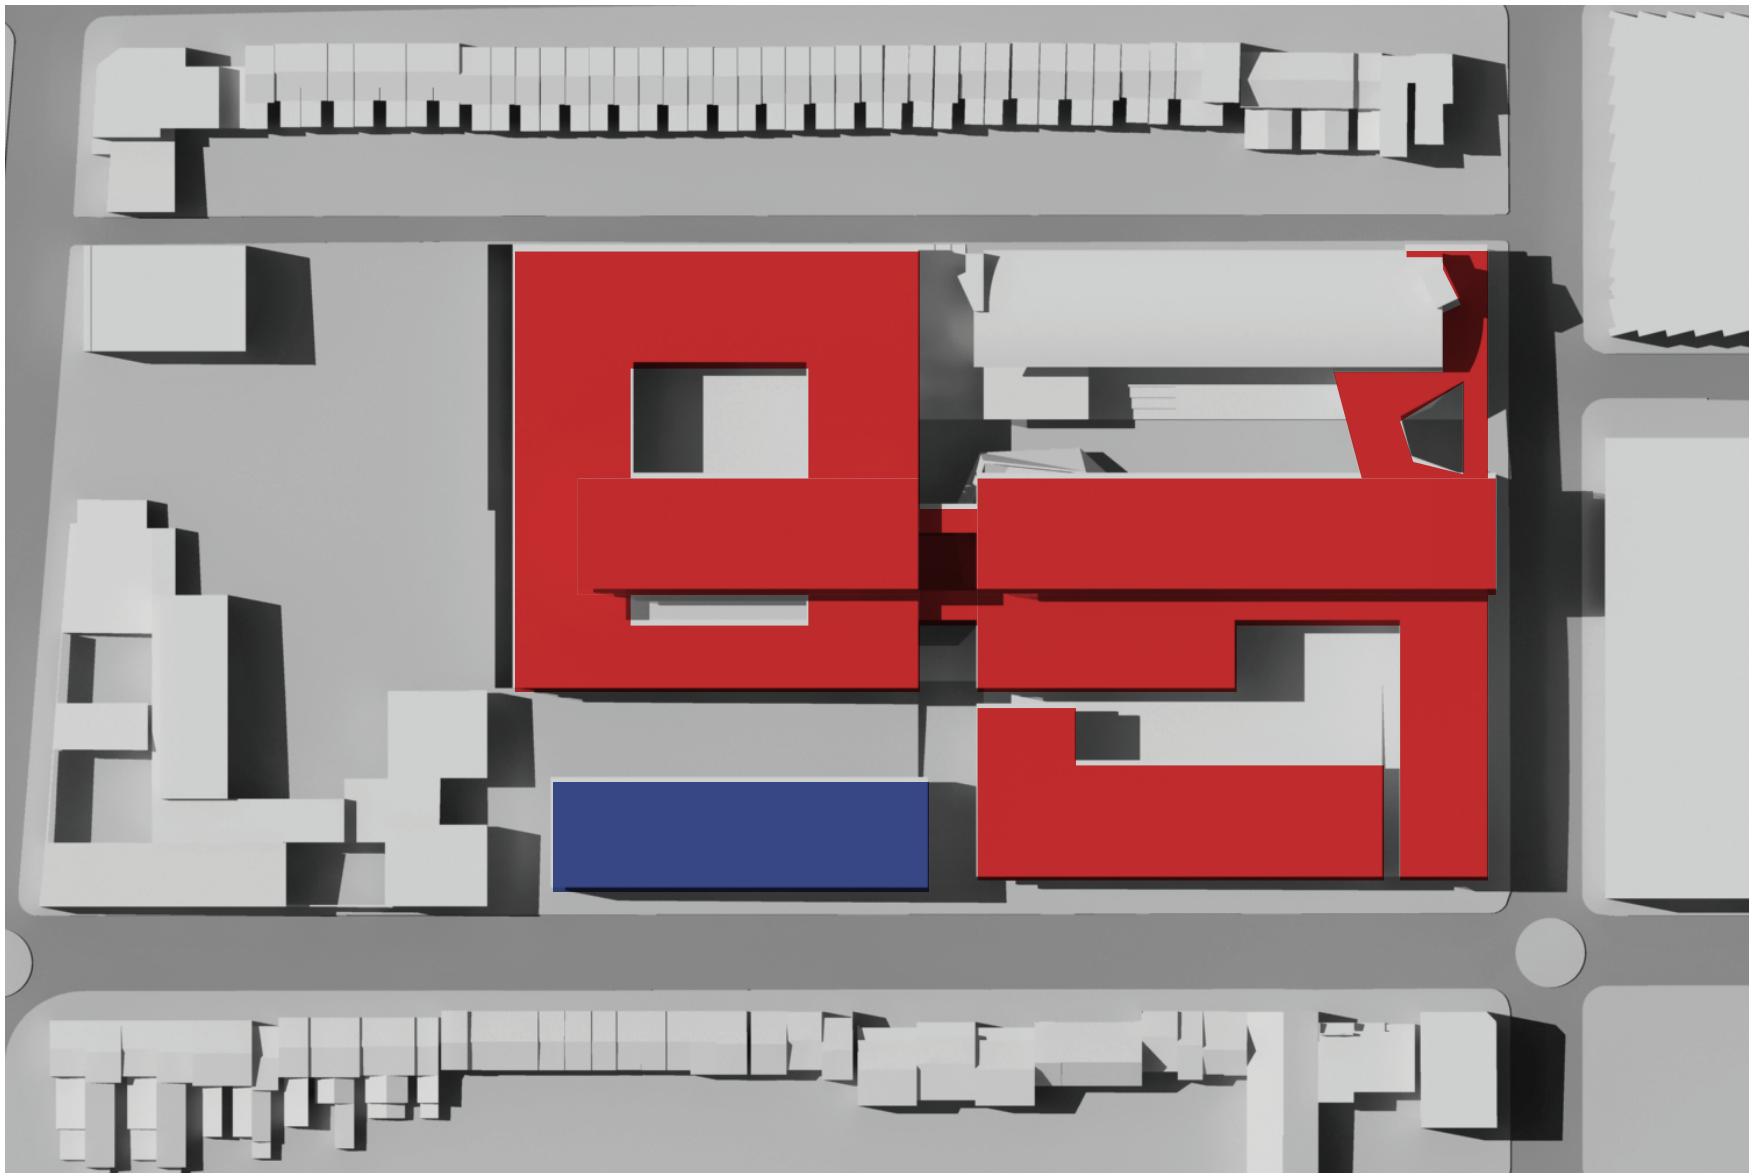

05 DECEMBER 21 - 3PM
nts

4	AMENDED STAGING	22.03.11	GS
3	AMENDED PART 3A SUBMISSION	10.03.11	GS
2	AMENDED PART 3A SUBMISSION	25.02.11	GS
1	PART 3A SUBMISSION	13.12.10	GS
Rev	Description	Date	pp'd

Client
UNIVERSITY OF SYDNEY

Project
ABERCROMBIE PRECINCT
REDEVELOPMENT
#Street

**WOODS
BAGOT**
AUSTRALIA
ASIA
MIDDLE EAST
EUROPE
NORTH AMERICA


Drawing title

Shadow Diagrams
December 21st


Date generated	Checked	Approved
22.03.11	GS	GS

Scale
1:500
@ A3 sheet size


Project number	Drawing number	Revision
2-20-1874	A8001	4
Status	PART 3A SUBMISSION	

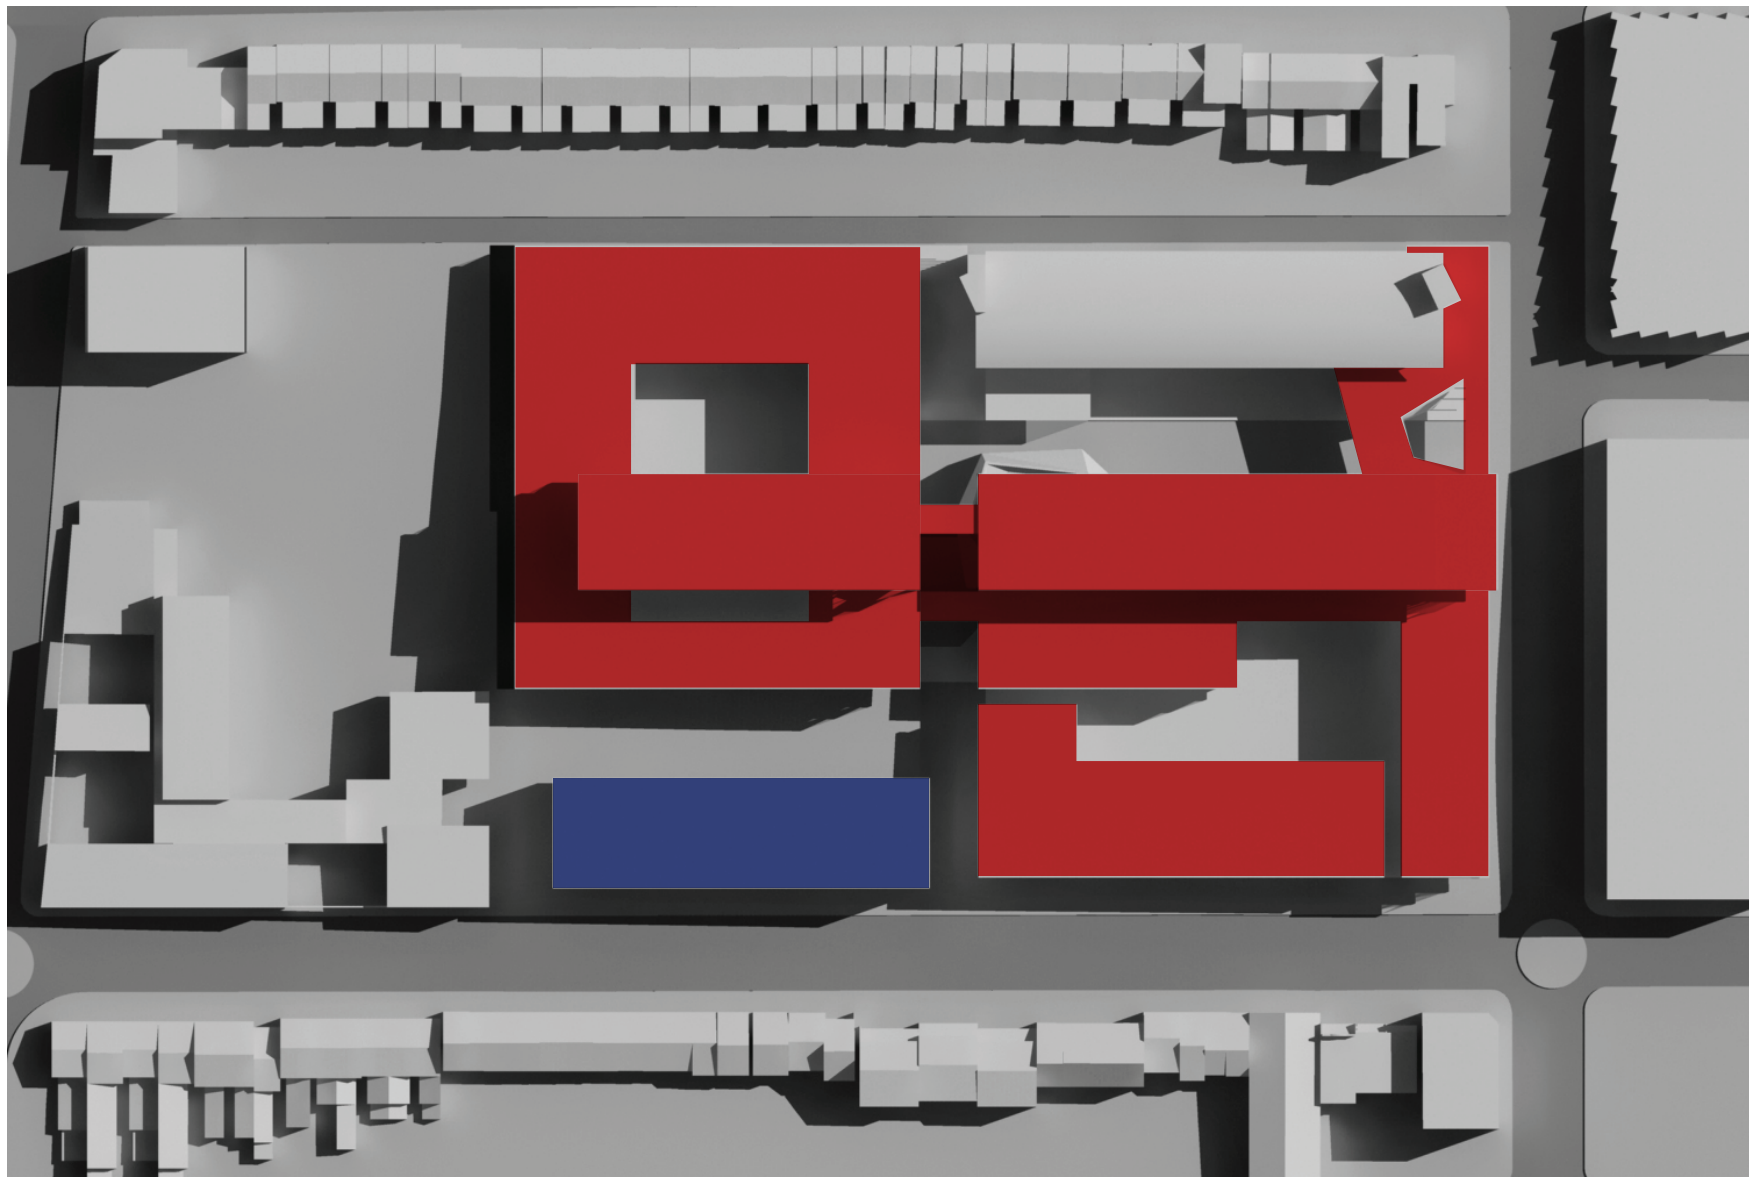


01 MARCH 21 - 9AM
nts

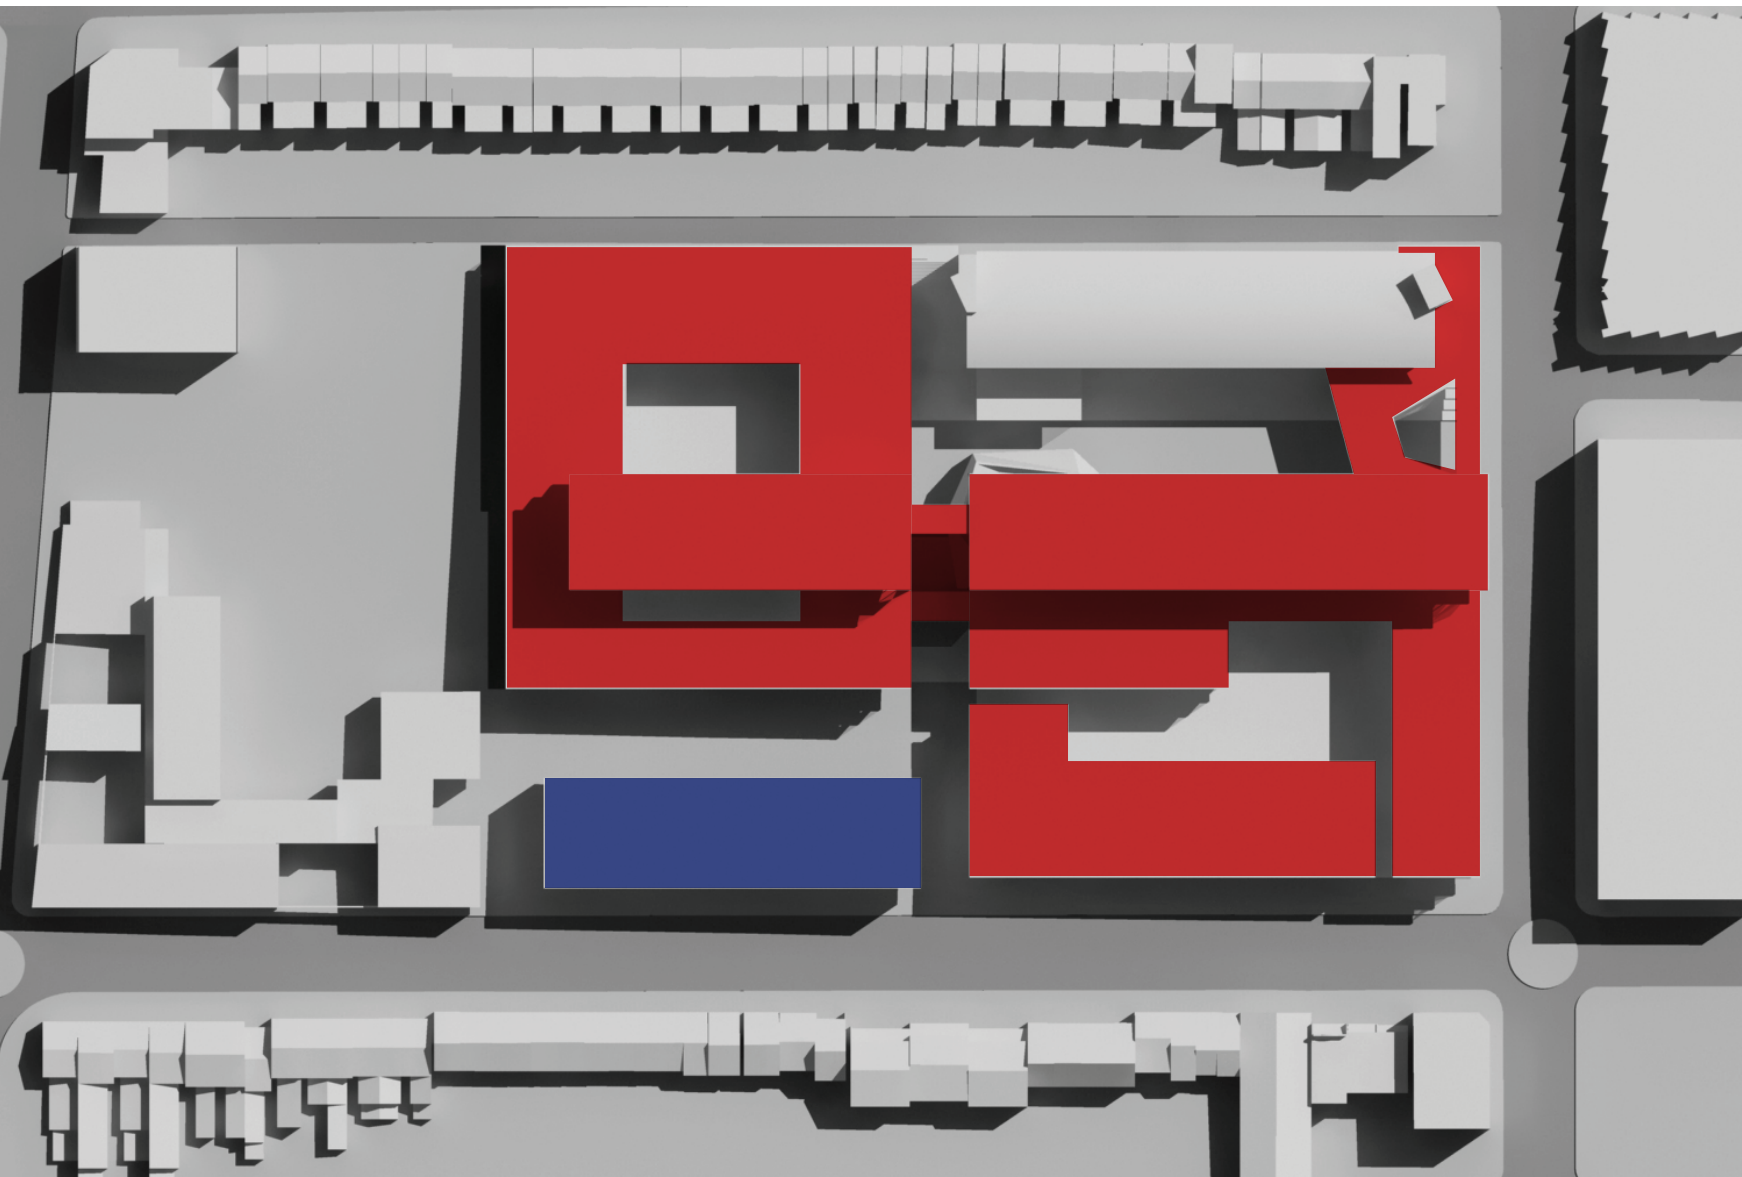


02 MARCH 21 - 10AM
nts

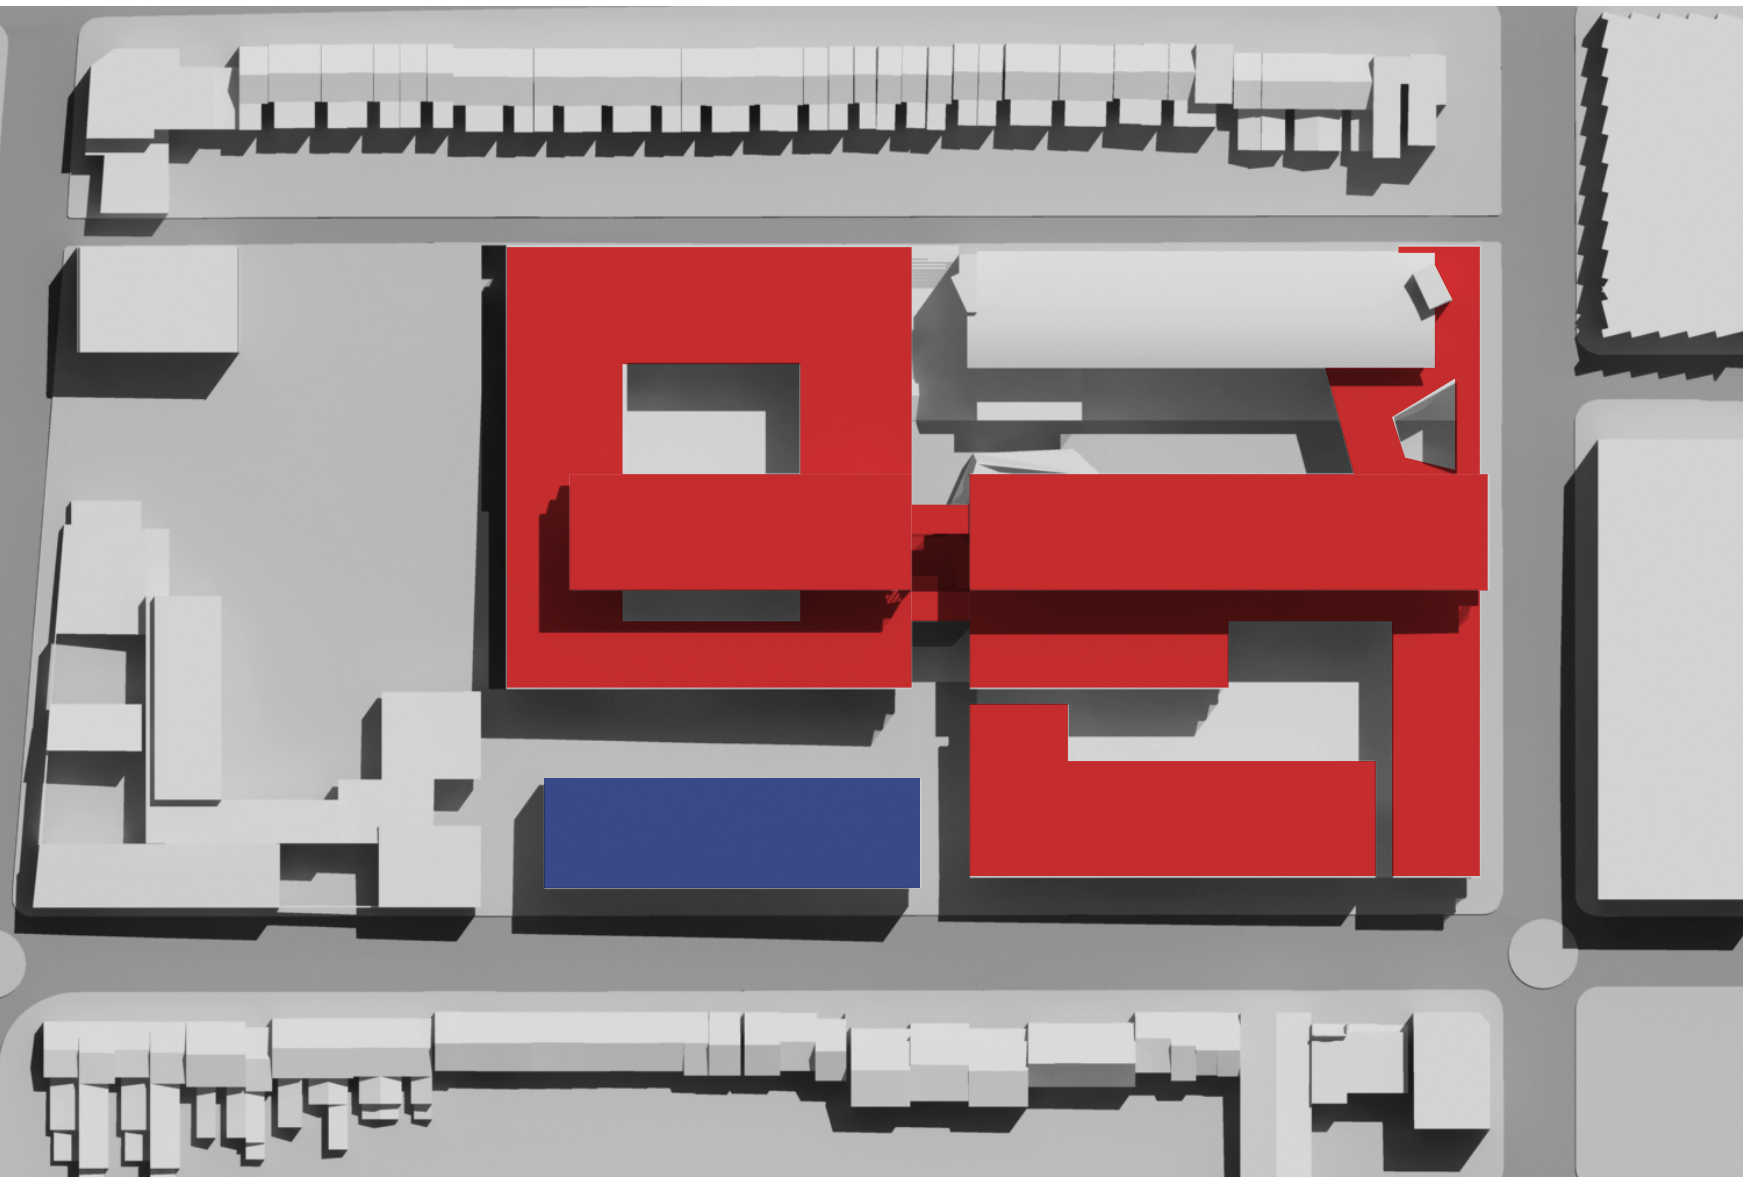

03 MARCH 21 - 11AM
nts

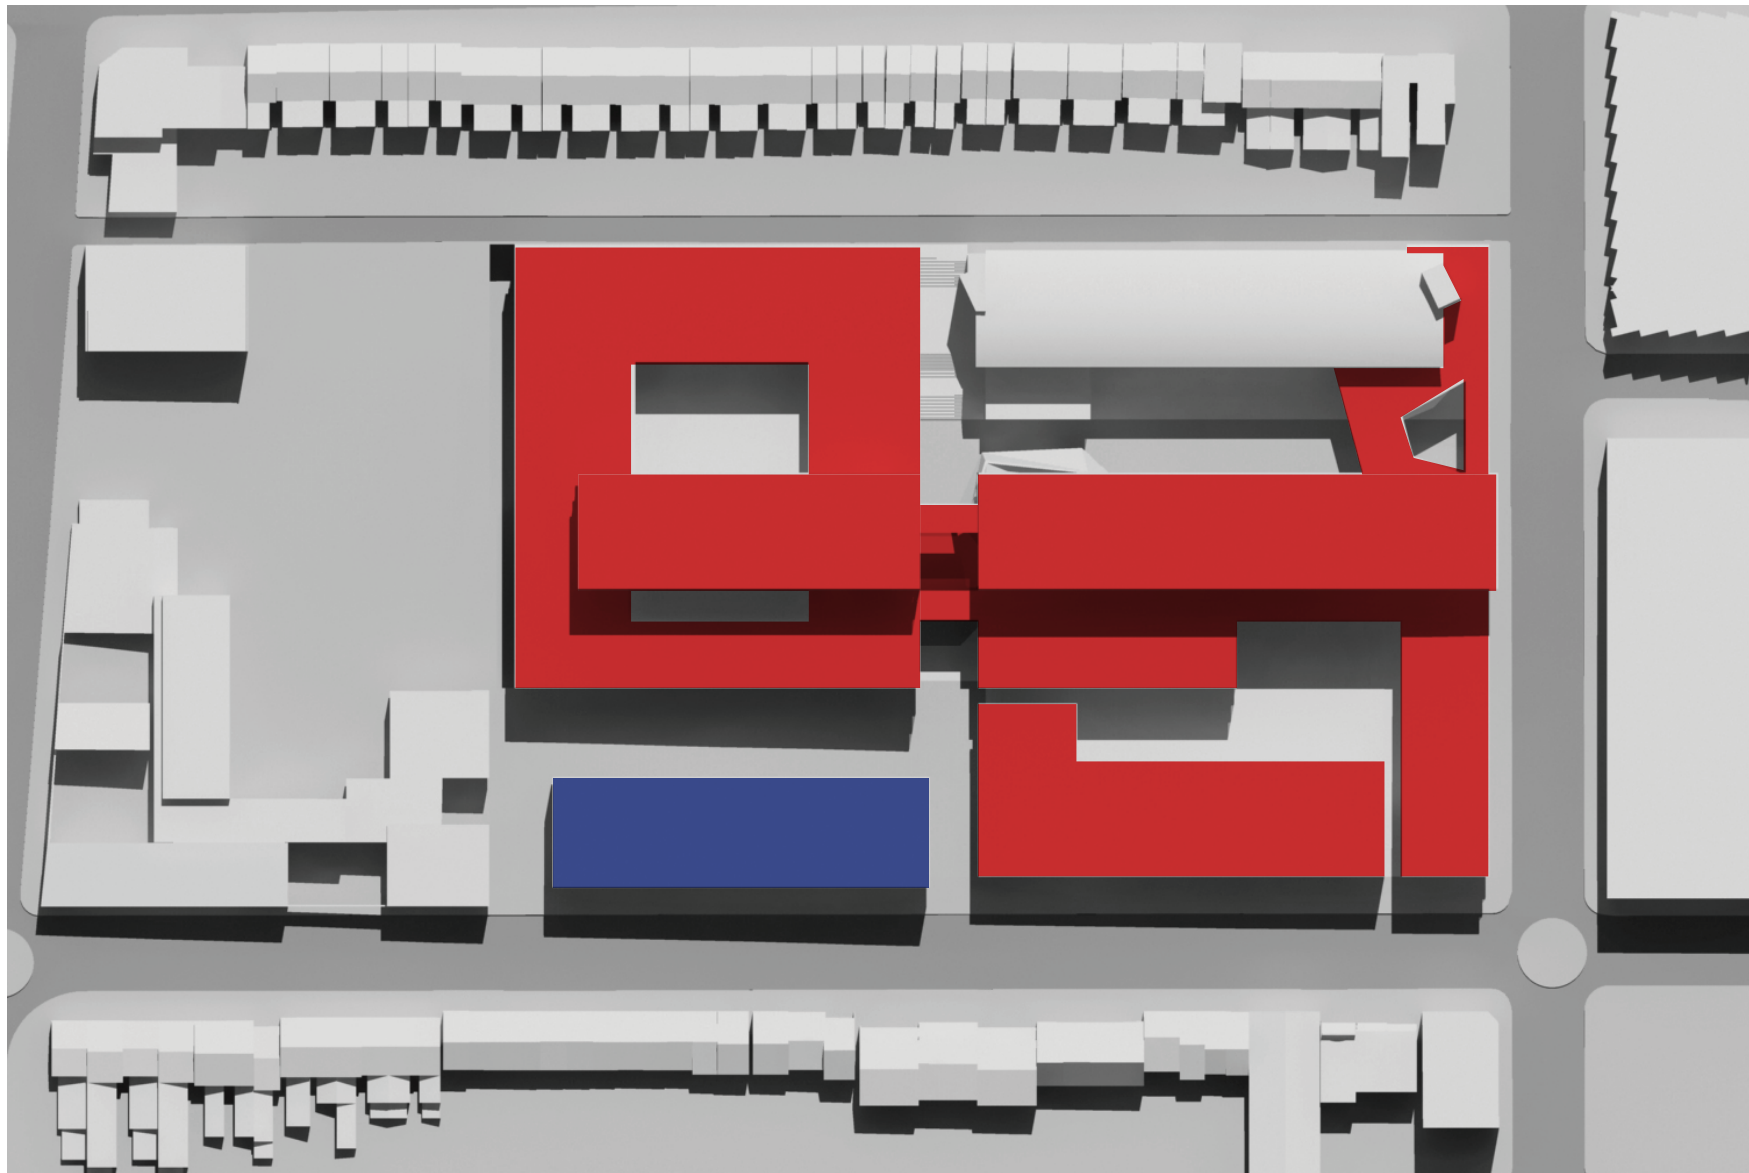

04 MARCH 21 - 12PM
nts

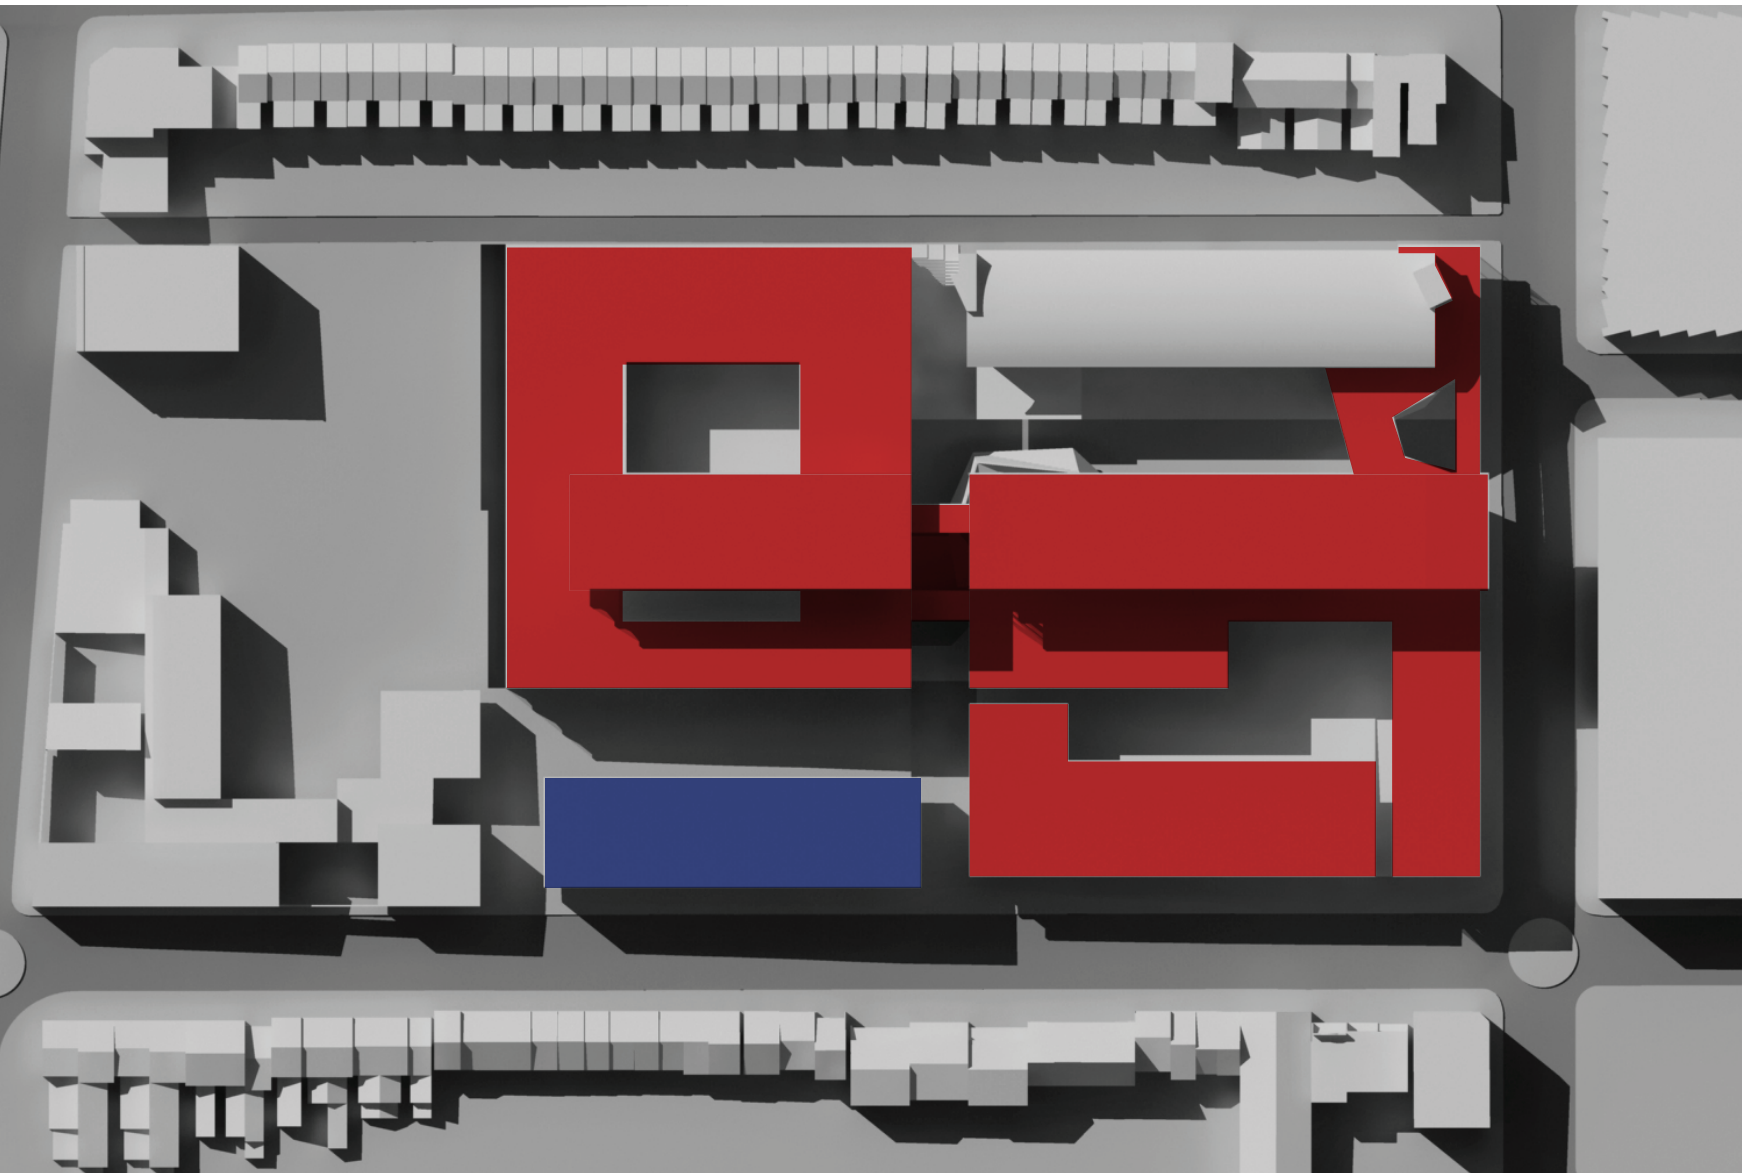

05 MARCH 21 - 3PM
nts

4	AMENDED PART 3A SUBMISSION	22.03.11	GS
3	AMENDED PART 3A SUBMISSION	10.03.11	GS
2	AMENDED PART 3A SUBMISSION	25.02.11	GS
1	PART 3A SUBMISSION	12.12.10	GS

Rev Description Date pp'd
Client
UNIVERSITY OF SYDNEY

Project
ABERCROMBIE PRECINCT
REDEVELOPMENT
#Street

**WOODS
BAGOT**
AUSTRALIA
ASIA
MIDDLE EAST
EUROPE
NORTH AMERICA

Drawing title

Shadow Diagrams
March 21st

Date generated 22.03.11
Checked GS
Approved GS

Scale
1:500
@ A3 sheet size


Project number 2-20-1874
Drawing numberRevision A8002 4
Status
PART 3A SUBMISSION




01 JUNE 21 - 9AM
nts



02 JUNE 21 - 10AM
nts

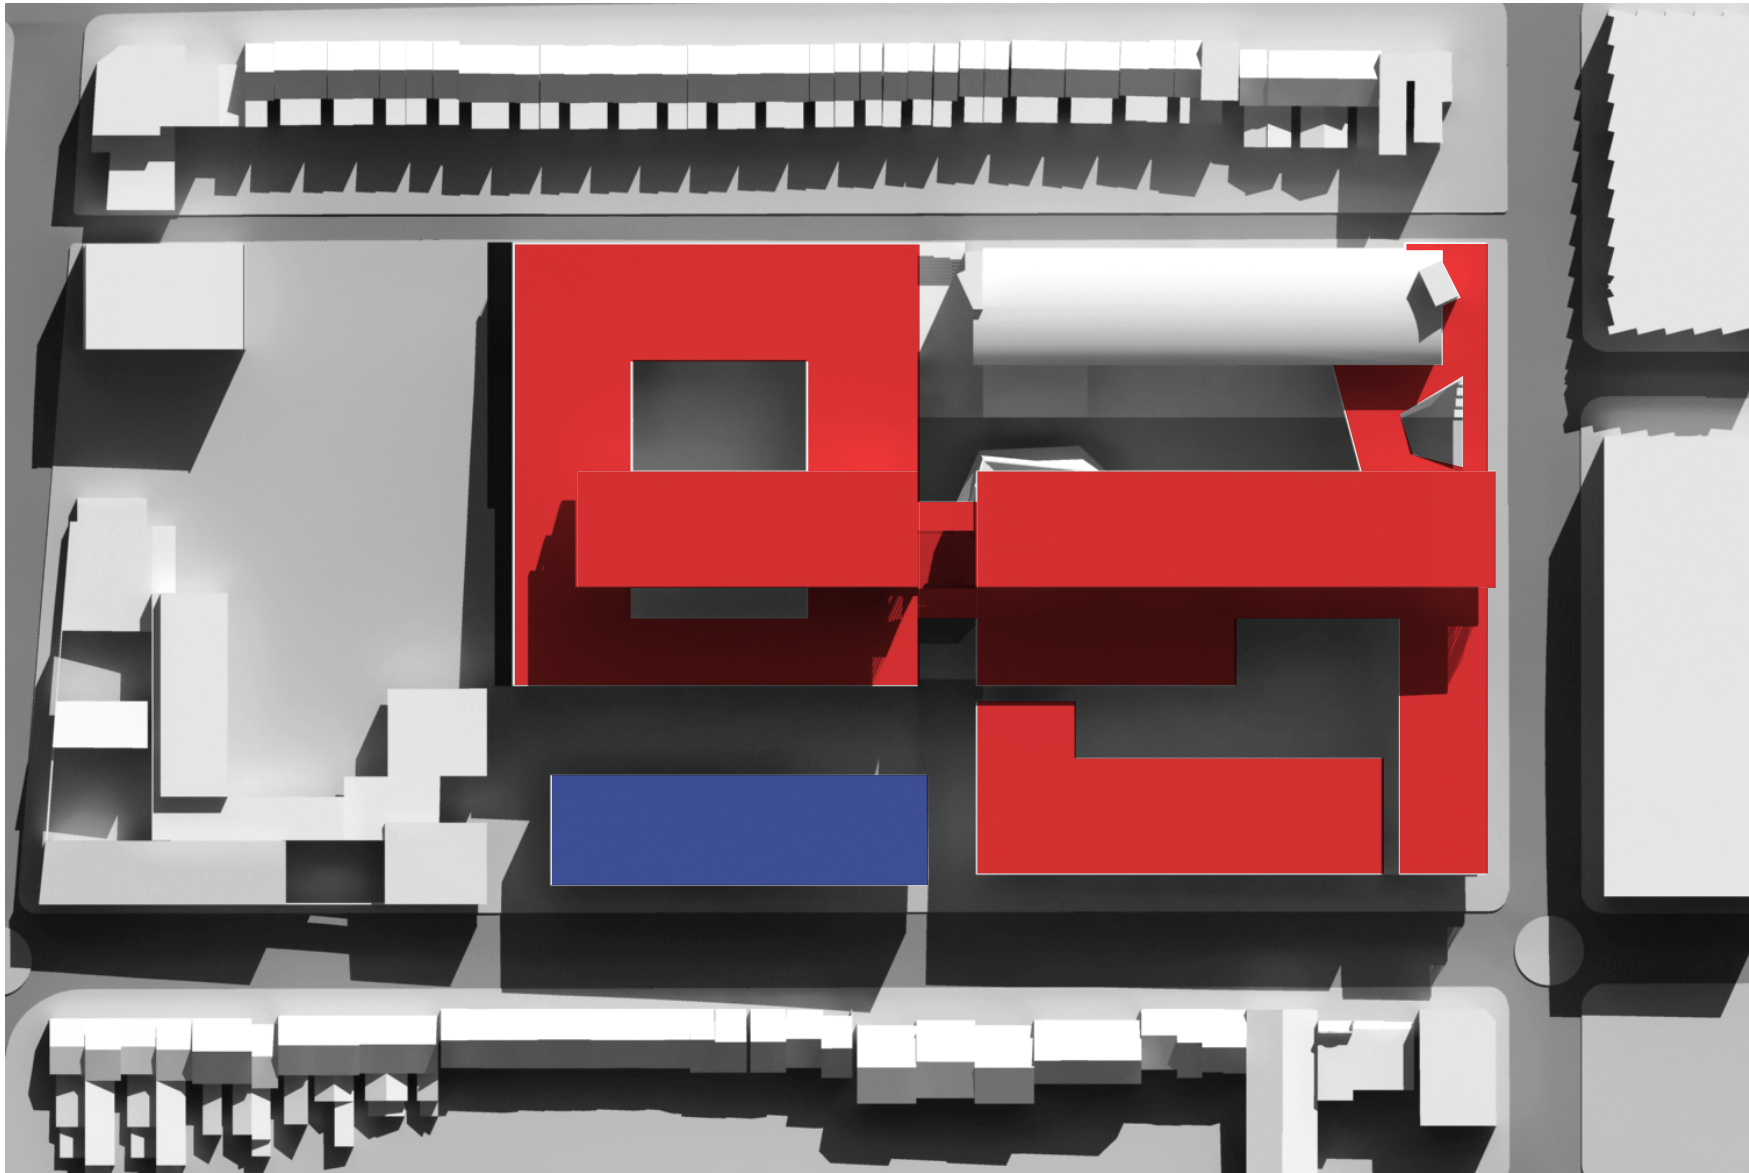

03 JUNE 21 - 11AM
nts

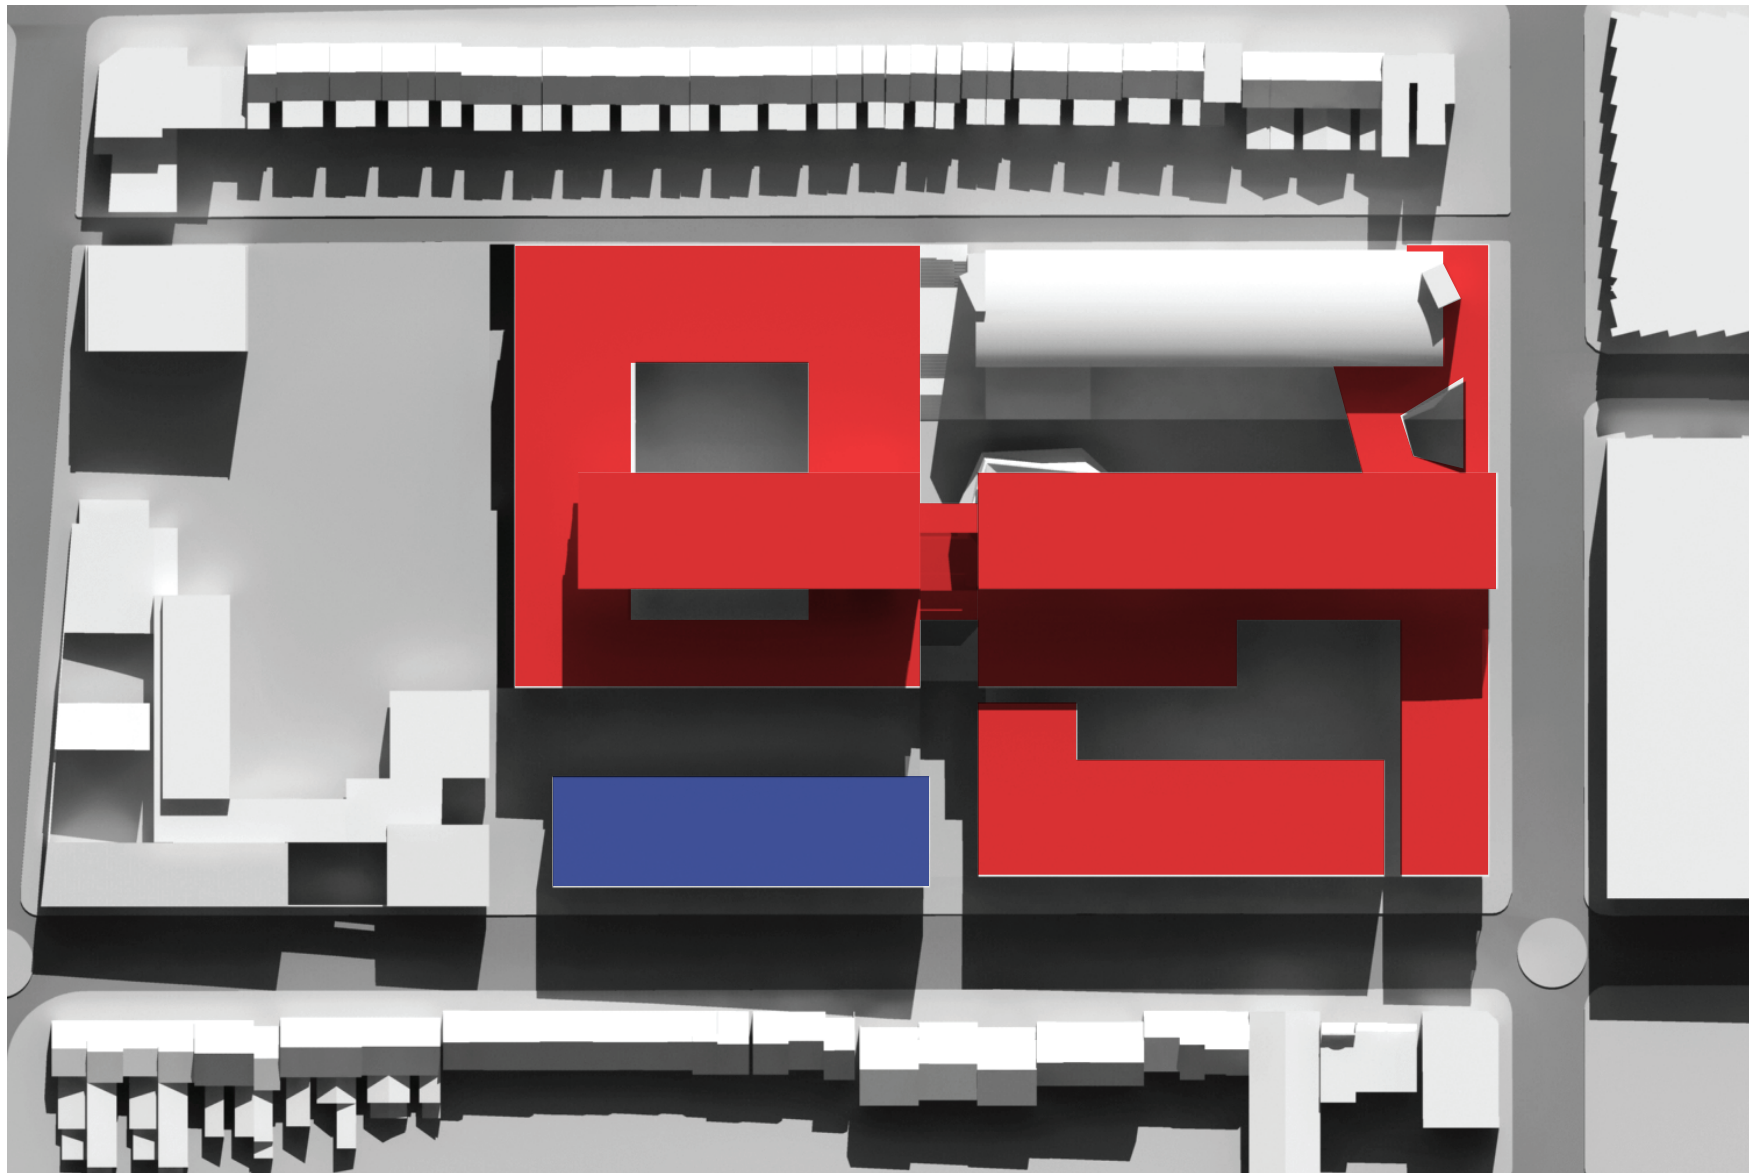

04 JUNE 21 - 12PM
nts



05 JUNE 21 - 3PM
nts

4	AMENDED PART 3A SUBMISSION	22.03.11	GS
3	AMENDED PART 3A SUBMISSION	10.03.11	GS
2	AMENDED PART 3A SUBMISSION	25.02.11	GS
1	PART 3A SUBMISSION	13.12.10	GS
Rev	Description	Date	pp'd

Client
UNIVERSITY OF SYDNEY

Project
ABERCROMBIE PRECINCT
REDEVELOPMENT
#5street

**WOODS
BAGOT**
AUSTRALIA
ASIA
MIDDLE EAST
EUROPE
NORTH AMERICA

Drawing title

Shadow Diagrams
June 21st

Date generated
22.03.11

Checked
GS

Approved

Scale
1:500
@ A3 sheet size

Project number
2-20-1874

Drawing numberRevision
A8003 4

Status
PART 3A SUBMISSION