


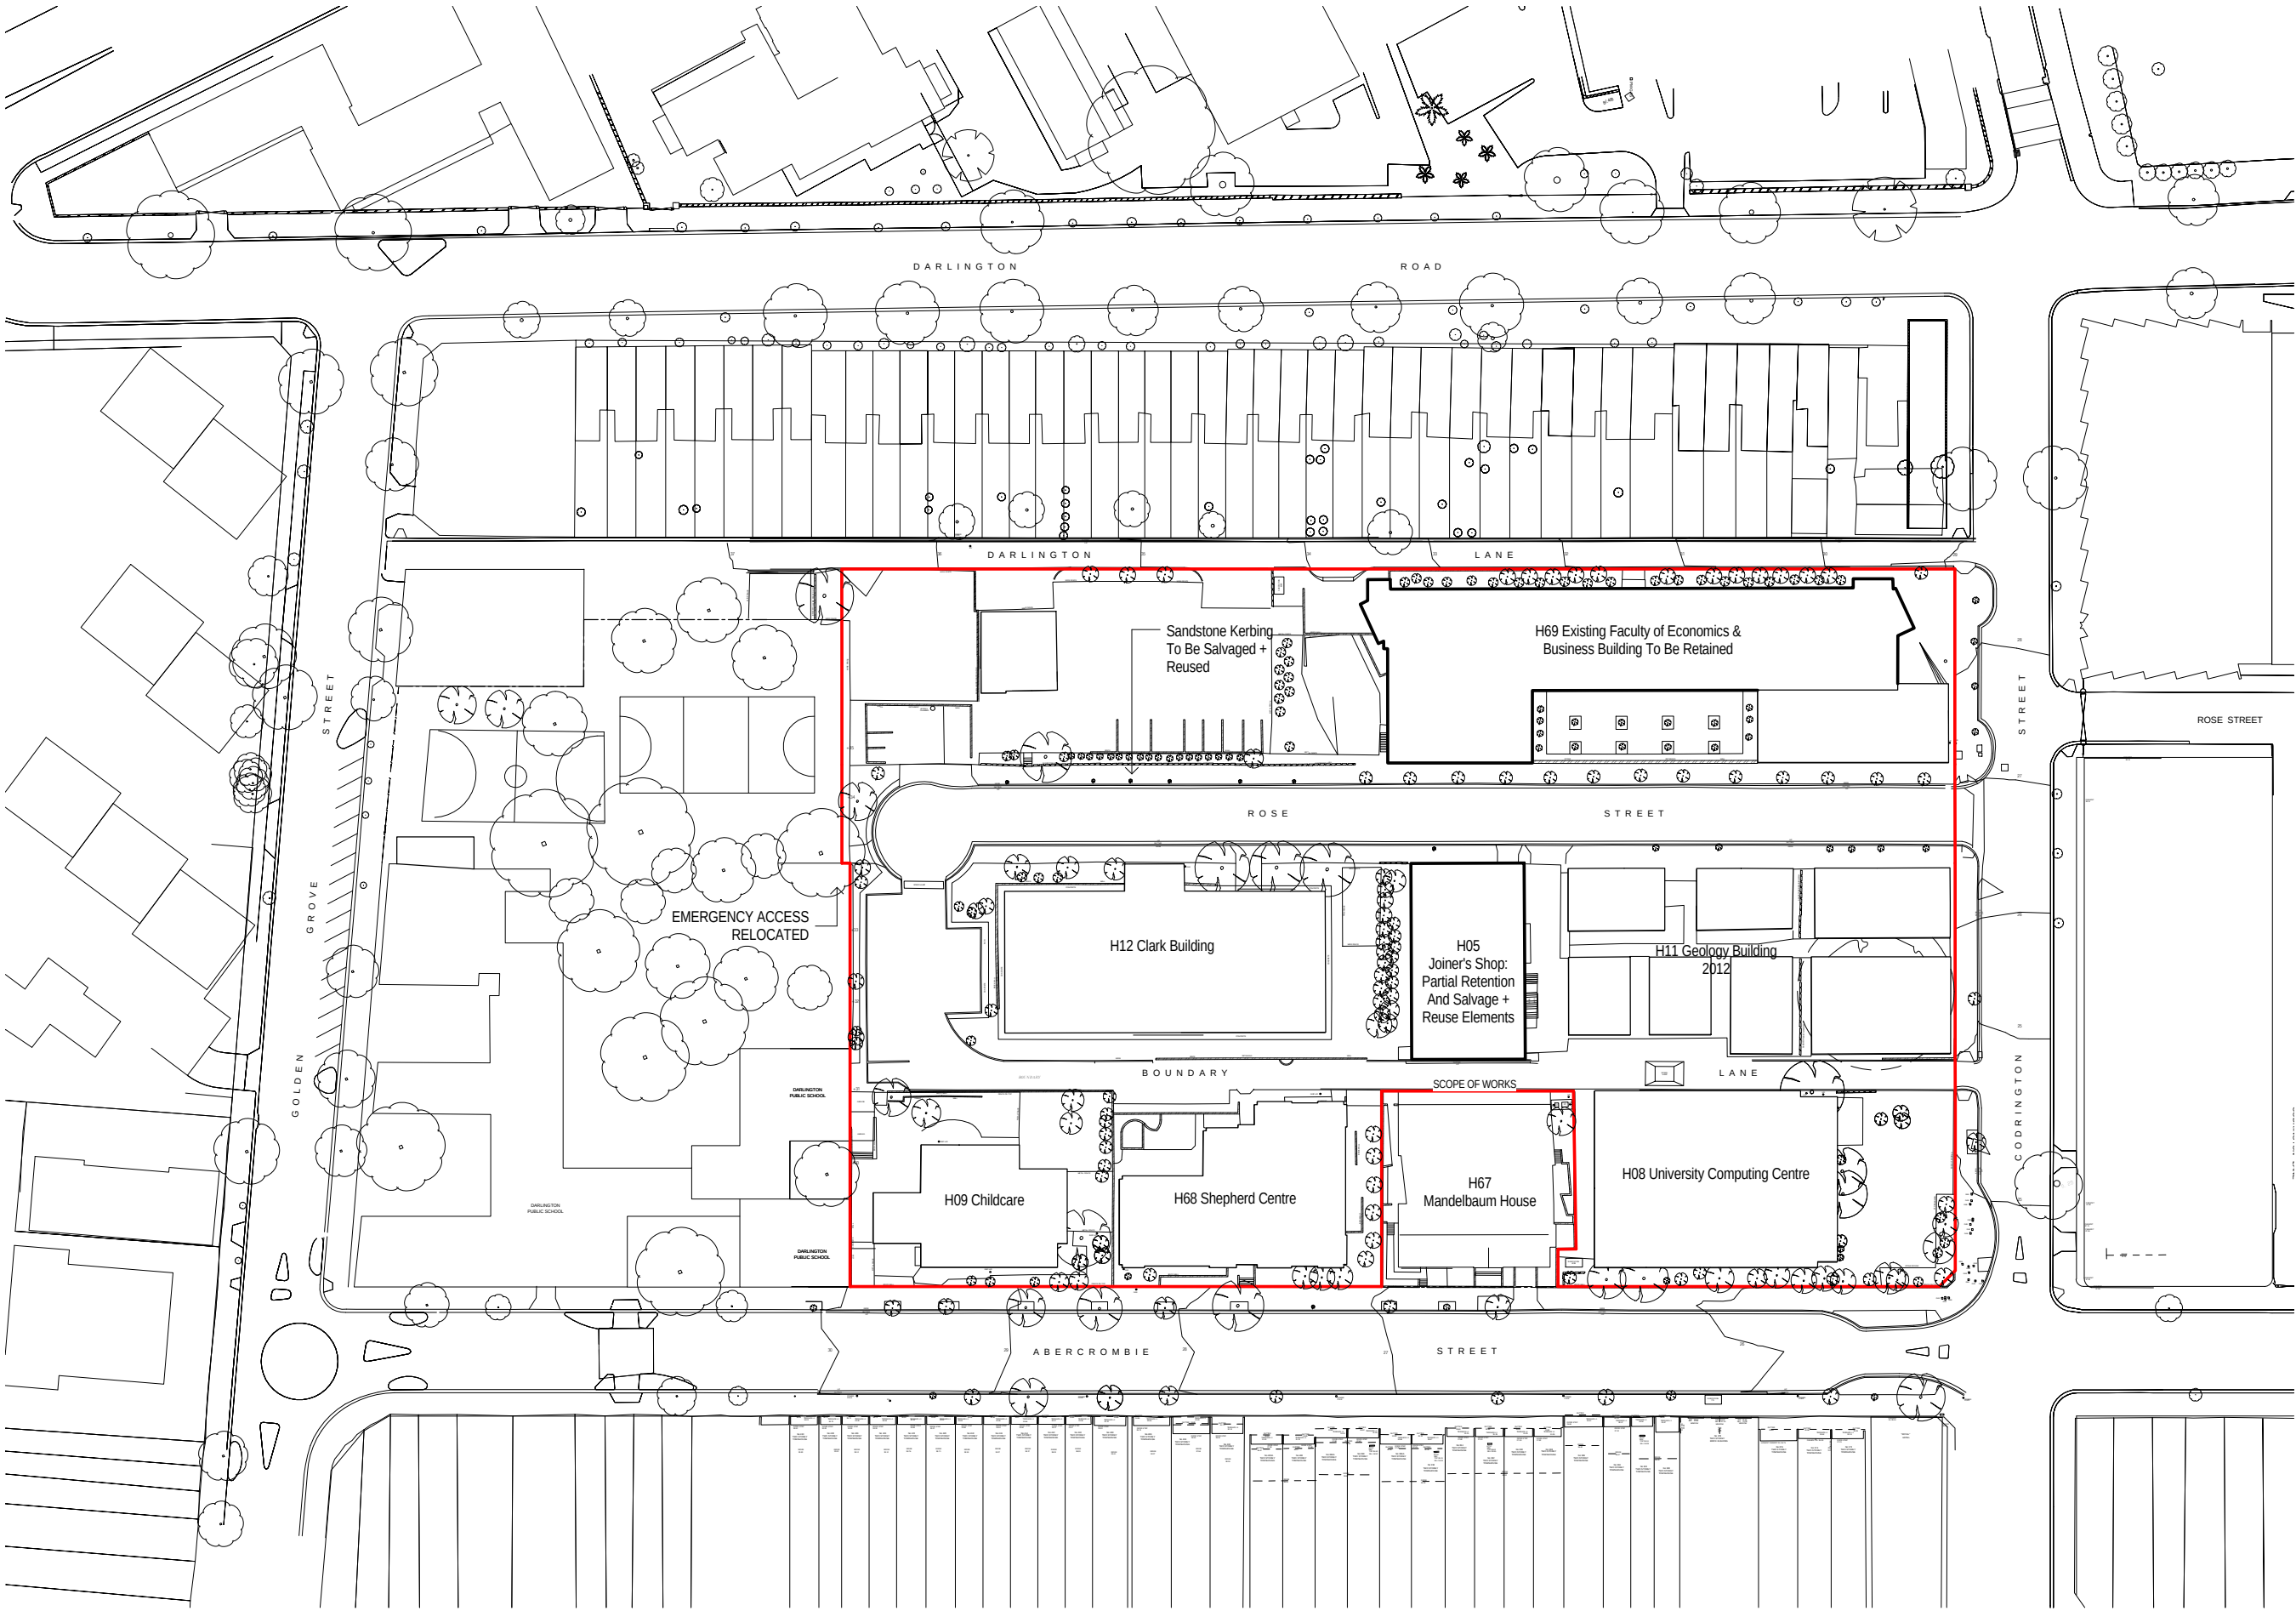

LEGENDS

— EXTENT OF WORKS

Copyright
WOODS BAGOT

Notes:
CONTRACTOR MUST VERIFY ALL DIMENSIONS
ON SITE BEFORE COMMENCING WORK OR
PREPARING WORKSHOP DRAWINGS. DO NOT
SCALE DRAWING.

PREFERRED PROJECT REPORT

16-04-12 11:48:02 AM

Client
THE UNIVERSITY OF SYDNEY

Drawing title
EXTENT OF WORKS

Project
ABERCROMBIE PRECINCT
REDEVELOPMENT

Checked
CS

Approved
GS

Scale
1 : 500
@ A1 sheet size

50mm on original



A PART3A PREFERRED PROJECT REPORT

Rev Description Date App'd

13/04/12 GS

ABERCROMBIE PRECINCT, DARLINGTON, NSW 2008

WOODS BAGOT AUSTRALIA
ASIA
MIDDLE EAST
EUROPE
NORTH AMERICA

Project number
2-20-1874

Drawing number
A1003

Status
PART3A PPR

Revision
A