


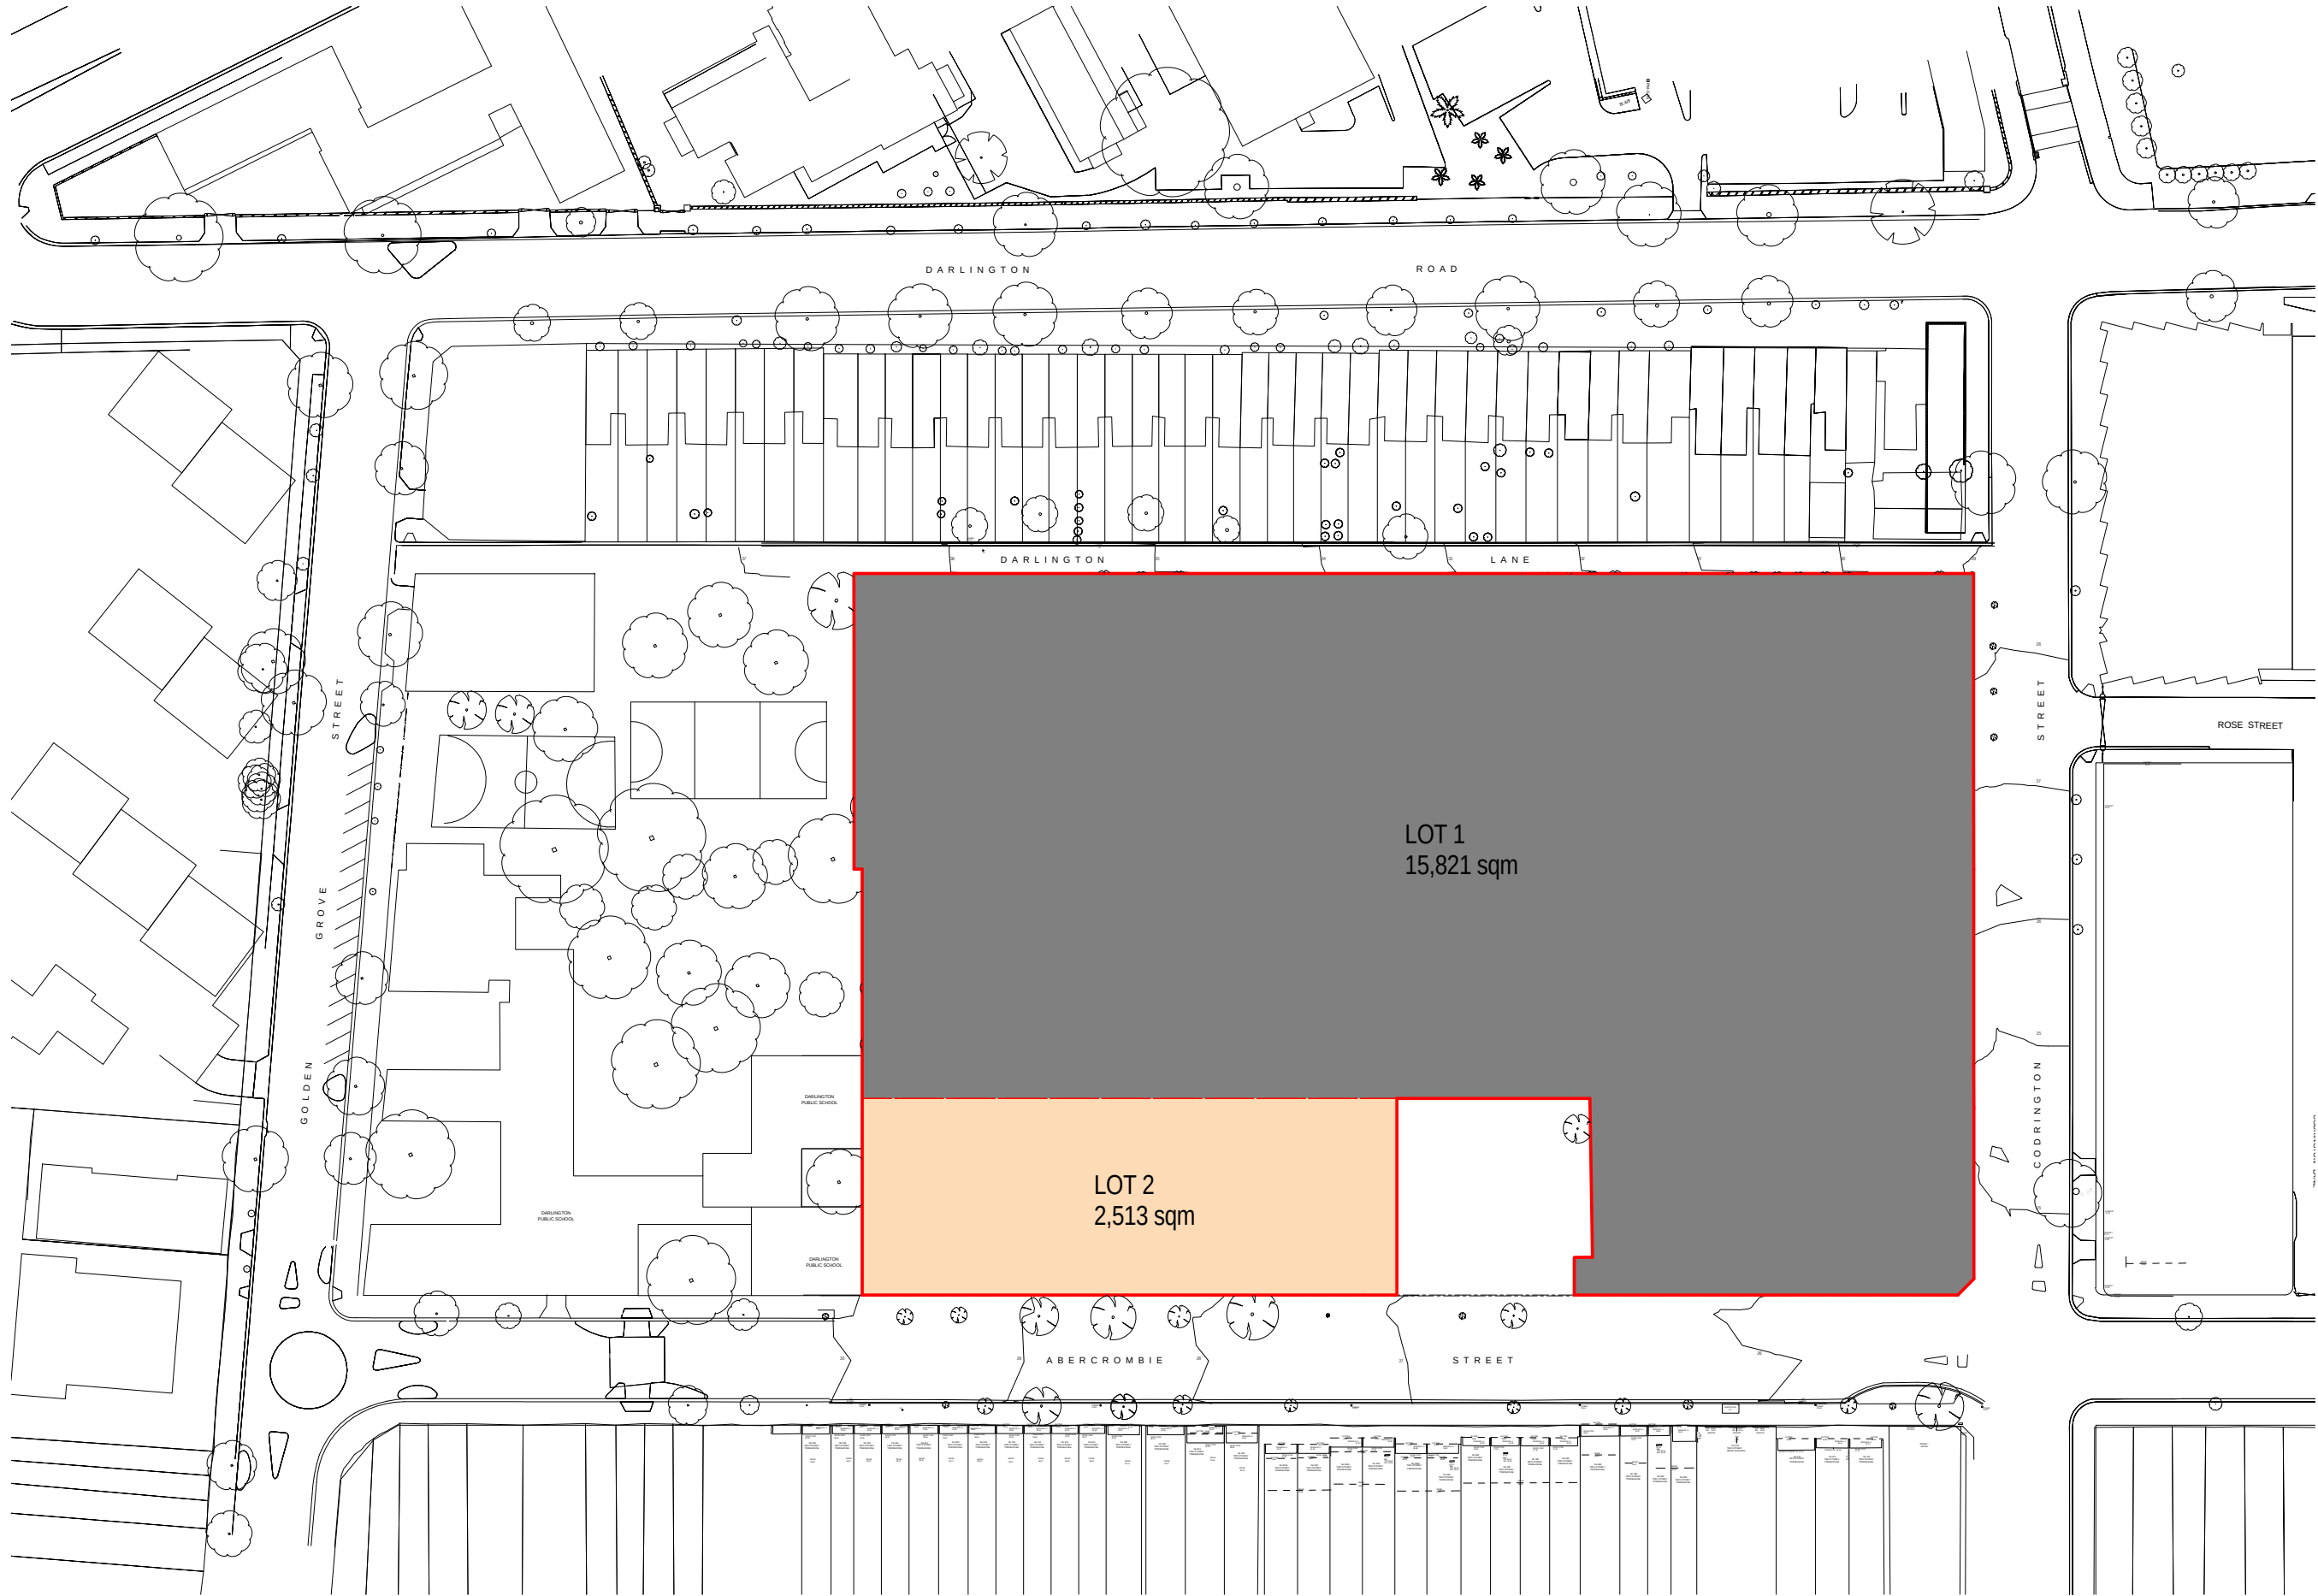

Copyright
WOODS BAGOT

Notes:
CONTRACTOR MUST VERIFY ALL DIMENSIONS
ON SITE BEFORE COMMENCING WORK OR
PREPARING WORKSHOP DRAWINGS. DO NOT
SCALE DRAWING.

PREFERRED PROJECT REPORT

16-04-12 11:48:16 AM

Client
THE UNIVERSITY OF SYDNEY

Drawing title
EXISTING SUBDIVISION PLAN

Project
ABERCROMBIE PRECINCT
REDEVELOPMENT

Checked
CS
Approved
GS
Scale
1 : 500
@ A1 sheet size
50mm on original

WOODS BAGOT AUSTRALIA
ASIA
MIDDLE EAST
EUROPE
NORTH AMERICA

Project number
2-20-1874
Drawing number
A1004
Status
PART3A PPR
Revision
A

A PART3A PREFERRED PROJECT REPORT
Rev Description Date App'd

13/04/12 GS
ABERCROMBIE PRECINCT, DARLINGTON, NSW 2008