


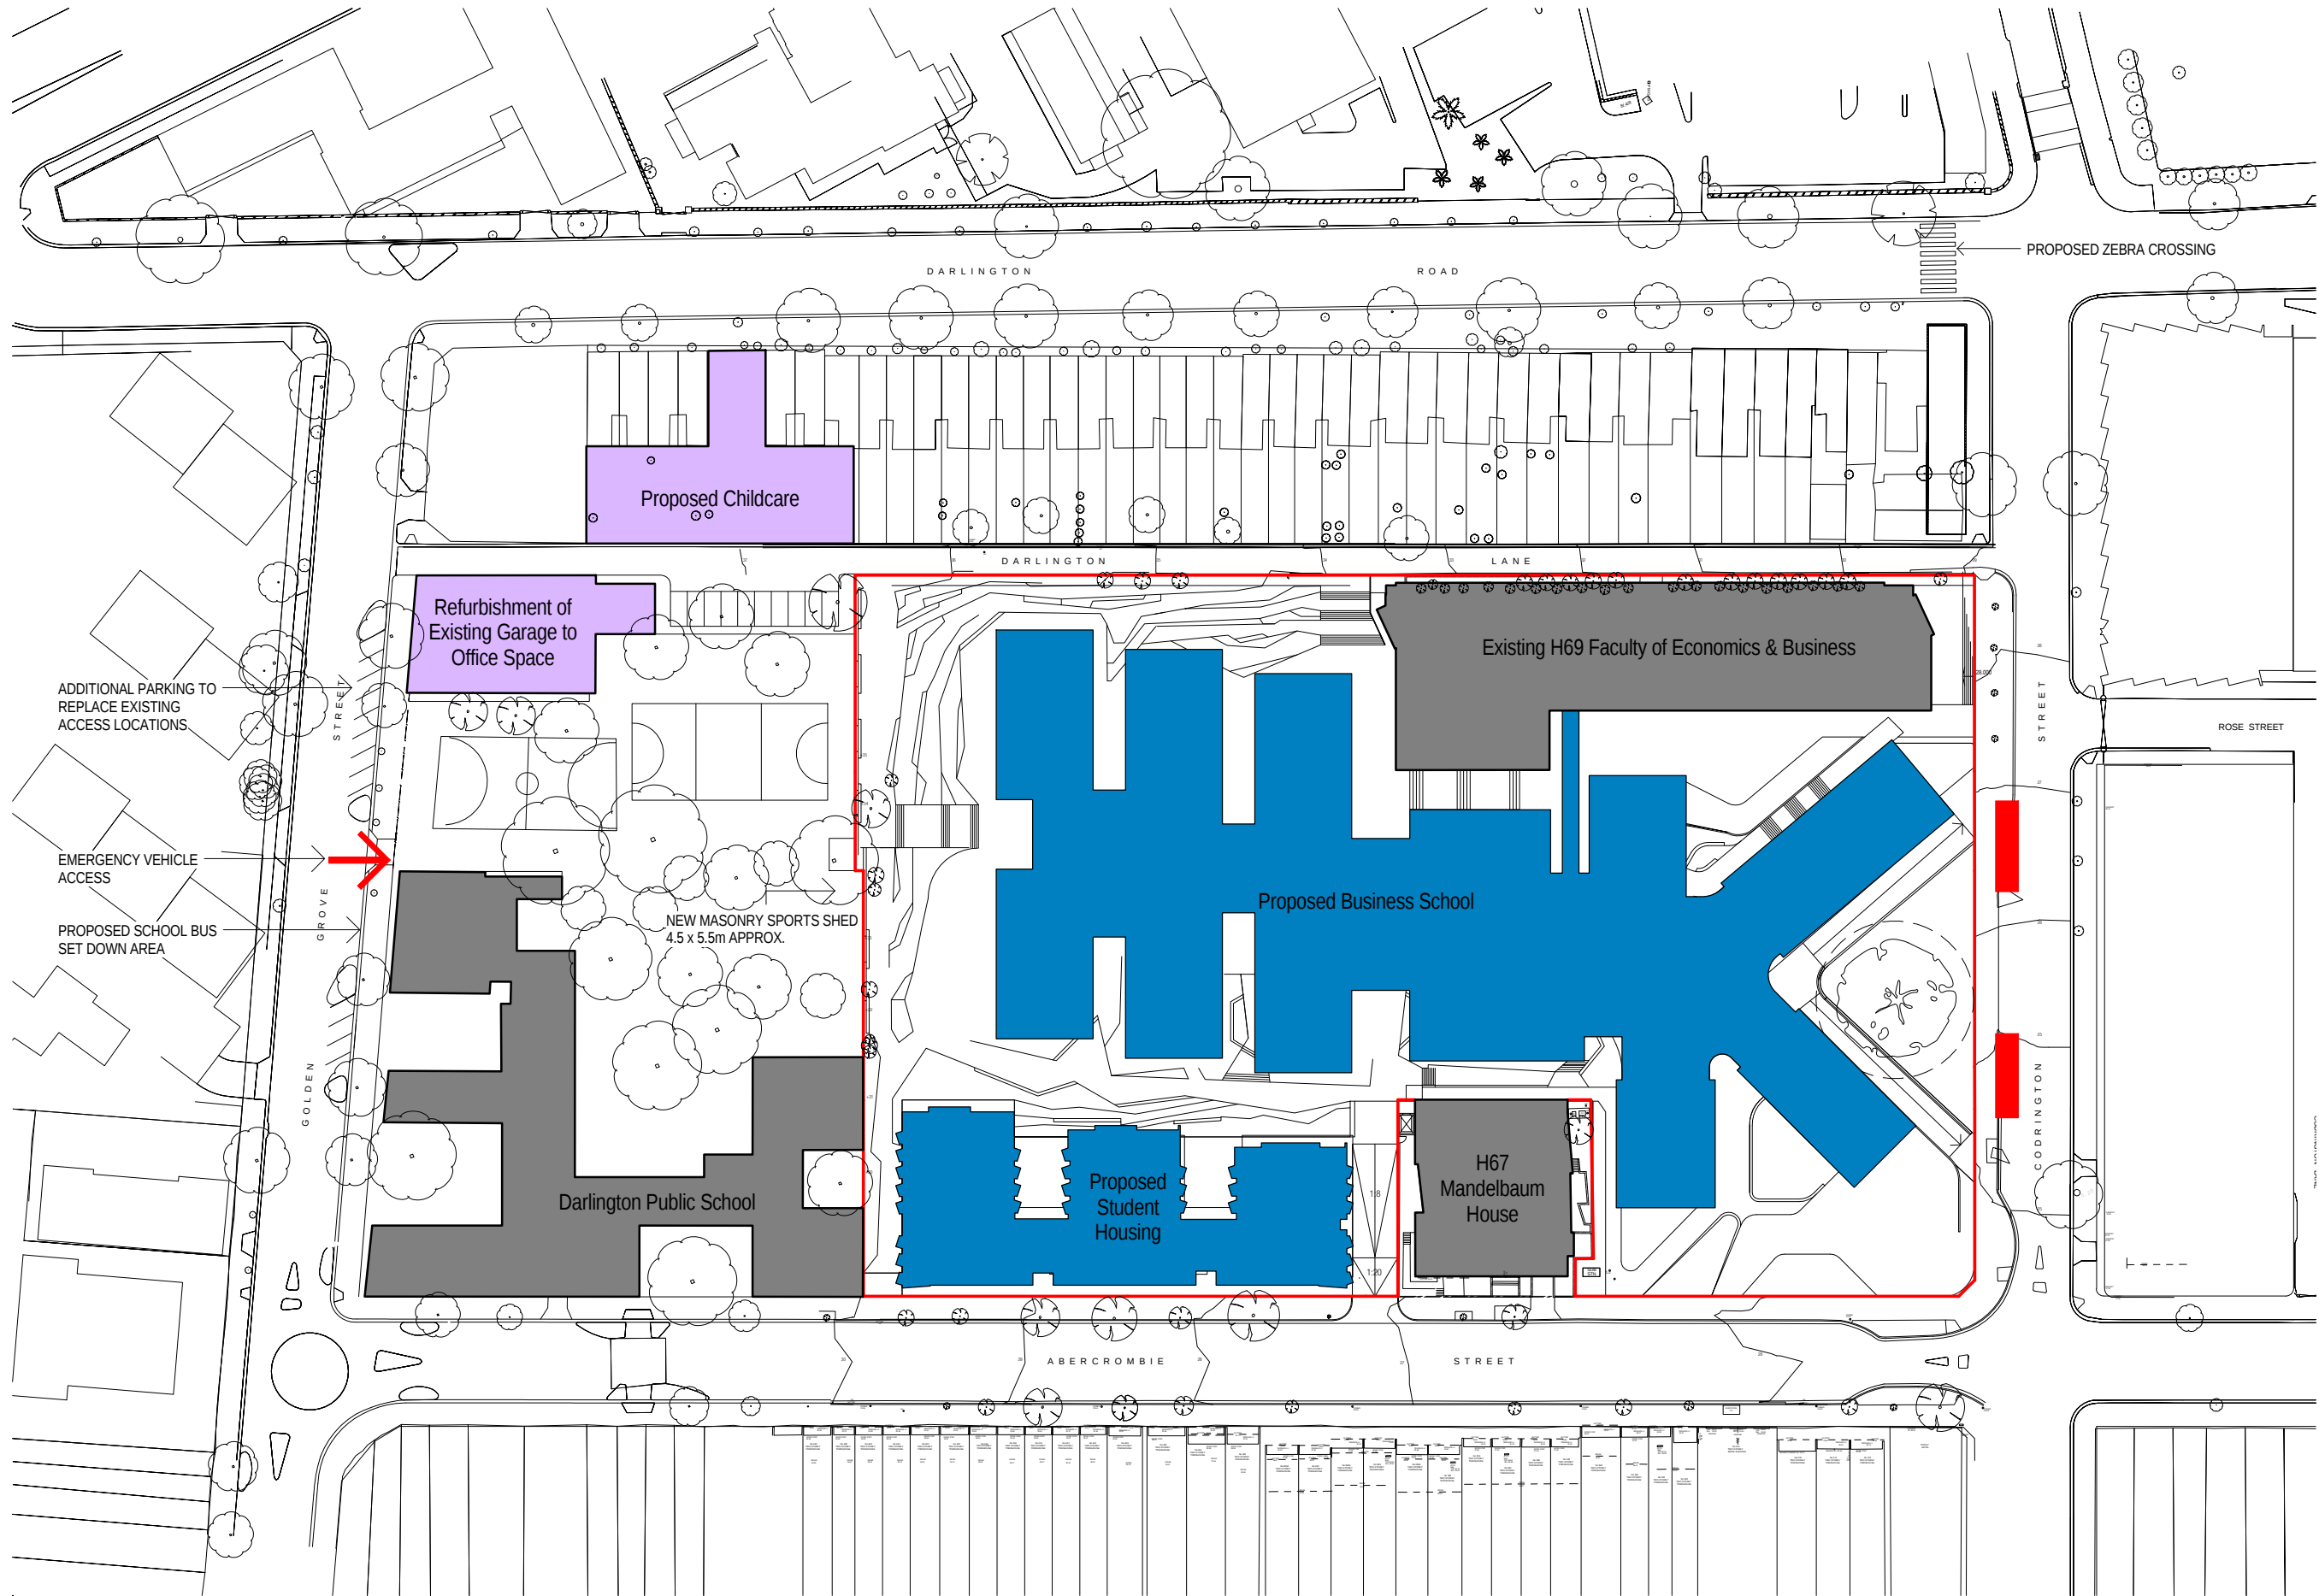

LEGENDS

- EXTENT OF WORKS
- PROPOSED WORKS
- WORKS UNDER SEPARATE APPLICATION
- NEW PARKING
- EXISTING BUILDING

Copyright

WOODS BAGOT

Notes:
CONTRACTOR MUST VERIFY ALL DIMENSIONS
ON SITE BEFORE COMMENCING WORK OR
PREPARING WORKSHOP DRAWINGS. DO NOT
SCALE DRAWING.

PREFERRED PROJECT REPORT

16-04-12 11:48:46 AM

Client
THE UNIVERSITY OF SYDNEY

Drawing title
PROPOSED SITE OVERVIEW

Project
ABERCROMBIE PRECINCT
REDEVELOPMENT

ABERCROMBIE PRECINCT, DARLINGTON, NSW 2008

Checked
CS
Approved
GS
Scale
1 : 500
@ A1 sheet size
50mm on original



A PART3A PREFERRED PROJECT REPORT
Rev Description Date App'd

13/04/12 GS

WOODS BAGOT AUSTRALIA
ASIA
MIDDLE EAST
EUROPE
NORTH AMERICA

Project number
2-20-1874
Drawing number
A1006
Status
PART3A PPR
Revision
A