


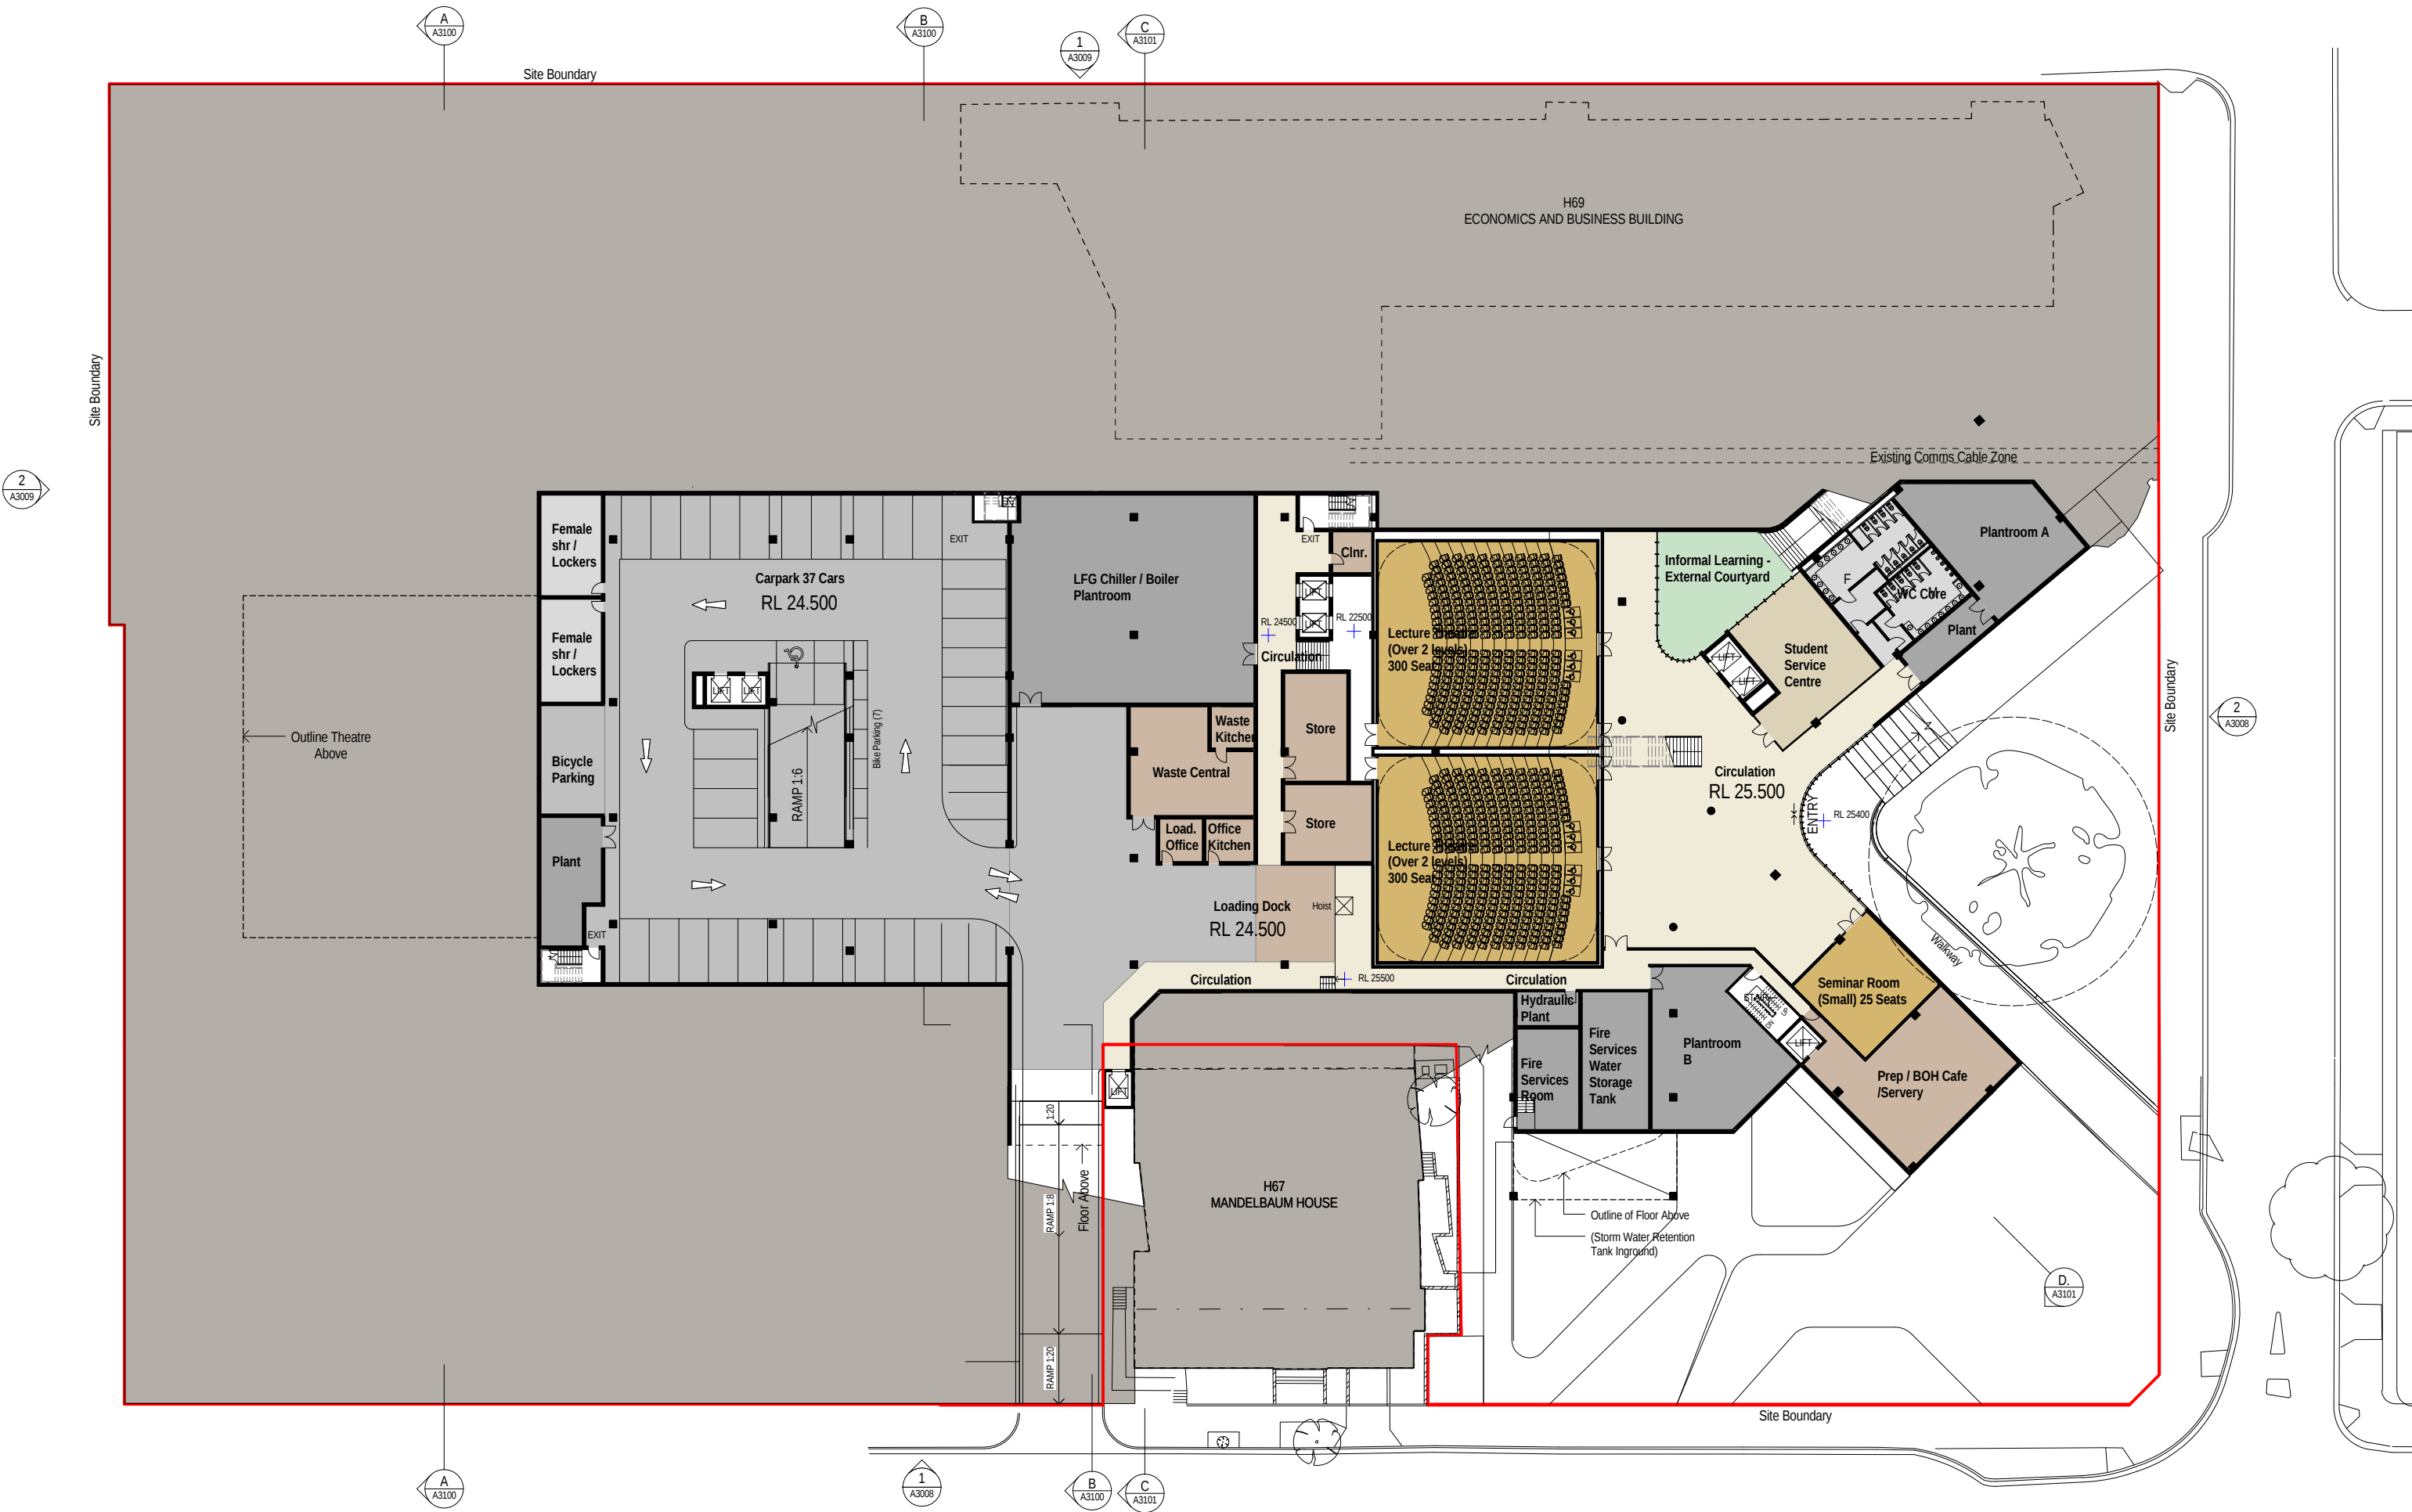

Copyright
WOODS BAGOT

Notes:
CONTRACTOR MUST VERIFY ALL DIMENSIONS
ON SITE BEFORE COMMENCING WORK OR
PREPARING WORKSHOP DRAWINGS. DO NOT
SCALE DRAWING.

PREFERRED PROJECT REPORT

16-04-12 11:49:15 AM

Client
THE UNIVERSITY OF SYDNEY

Drawing title
PLAN - LOWER GROUND

Project
ABERCROMBIE PRECINCT
REDEVELOPMENT

Checked
CS
Approved
GS
Scale
1 : 250
@ A1 sheet size

ABERCROMBIE PRECINCT, DARLINGTON, NSW 2008

A PART3A PREFERRED PROJECT REPORT
Rev Description Date App'd

13/04/12 GS

WOODS BAGOT AUSTRALIA
ASIA
MIDDLE EAST
EUROPE
NORTH AMERICA

Project number
2-20-1874
Drawing number
A2200
Status
PART3A PPR
Revision
A