


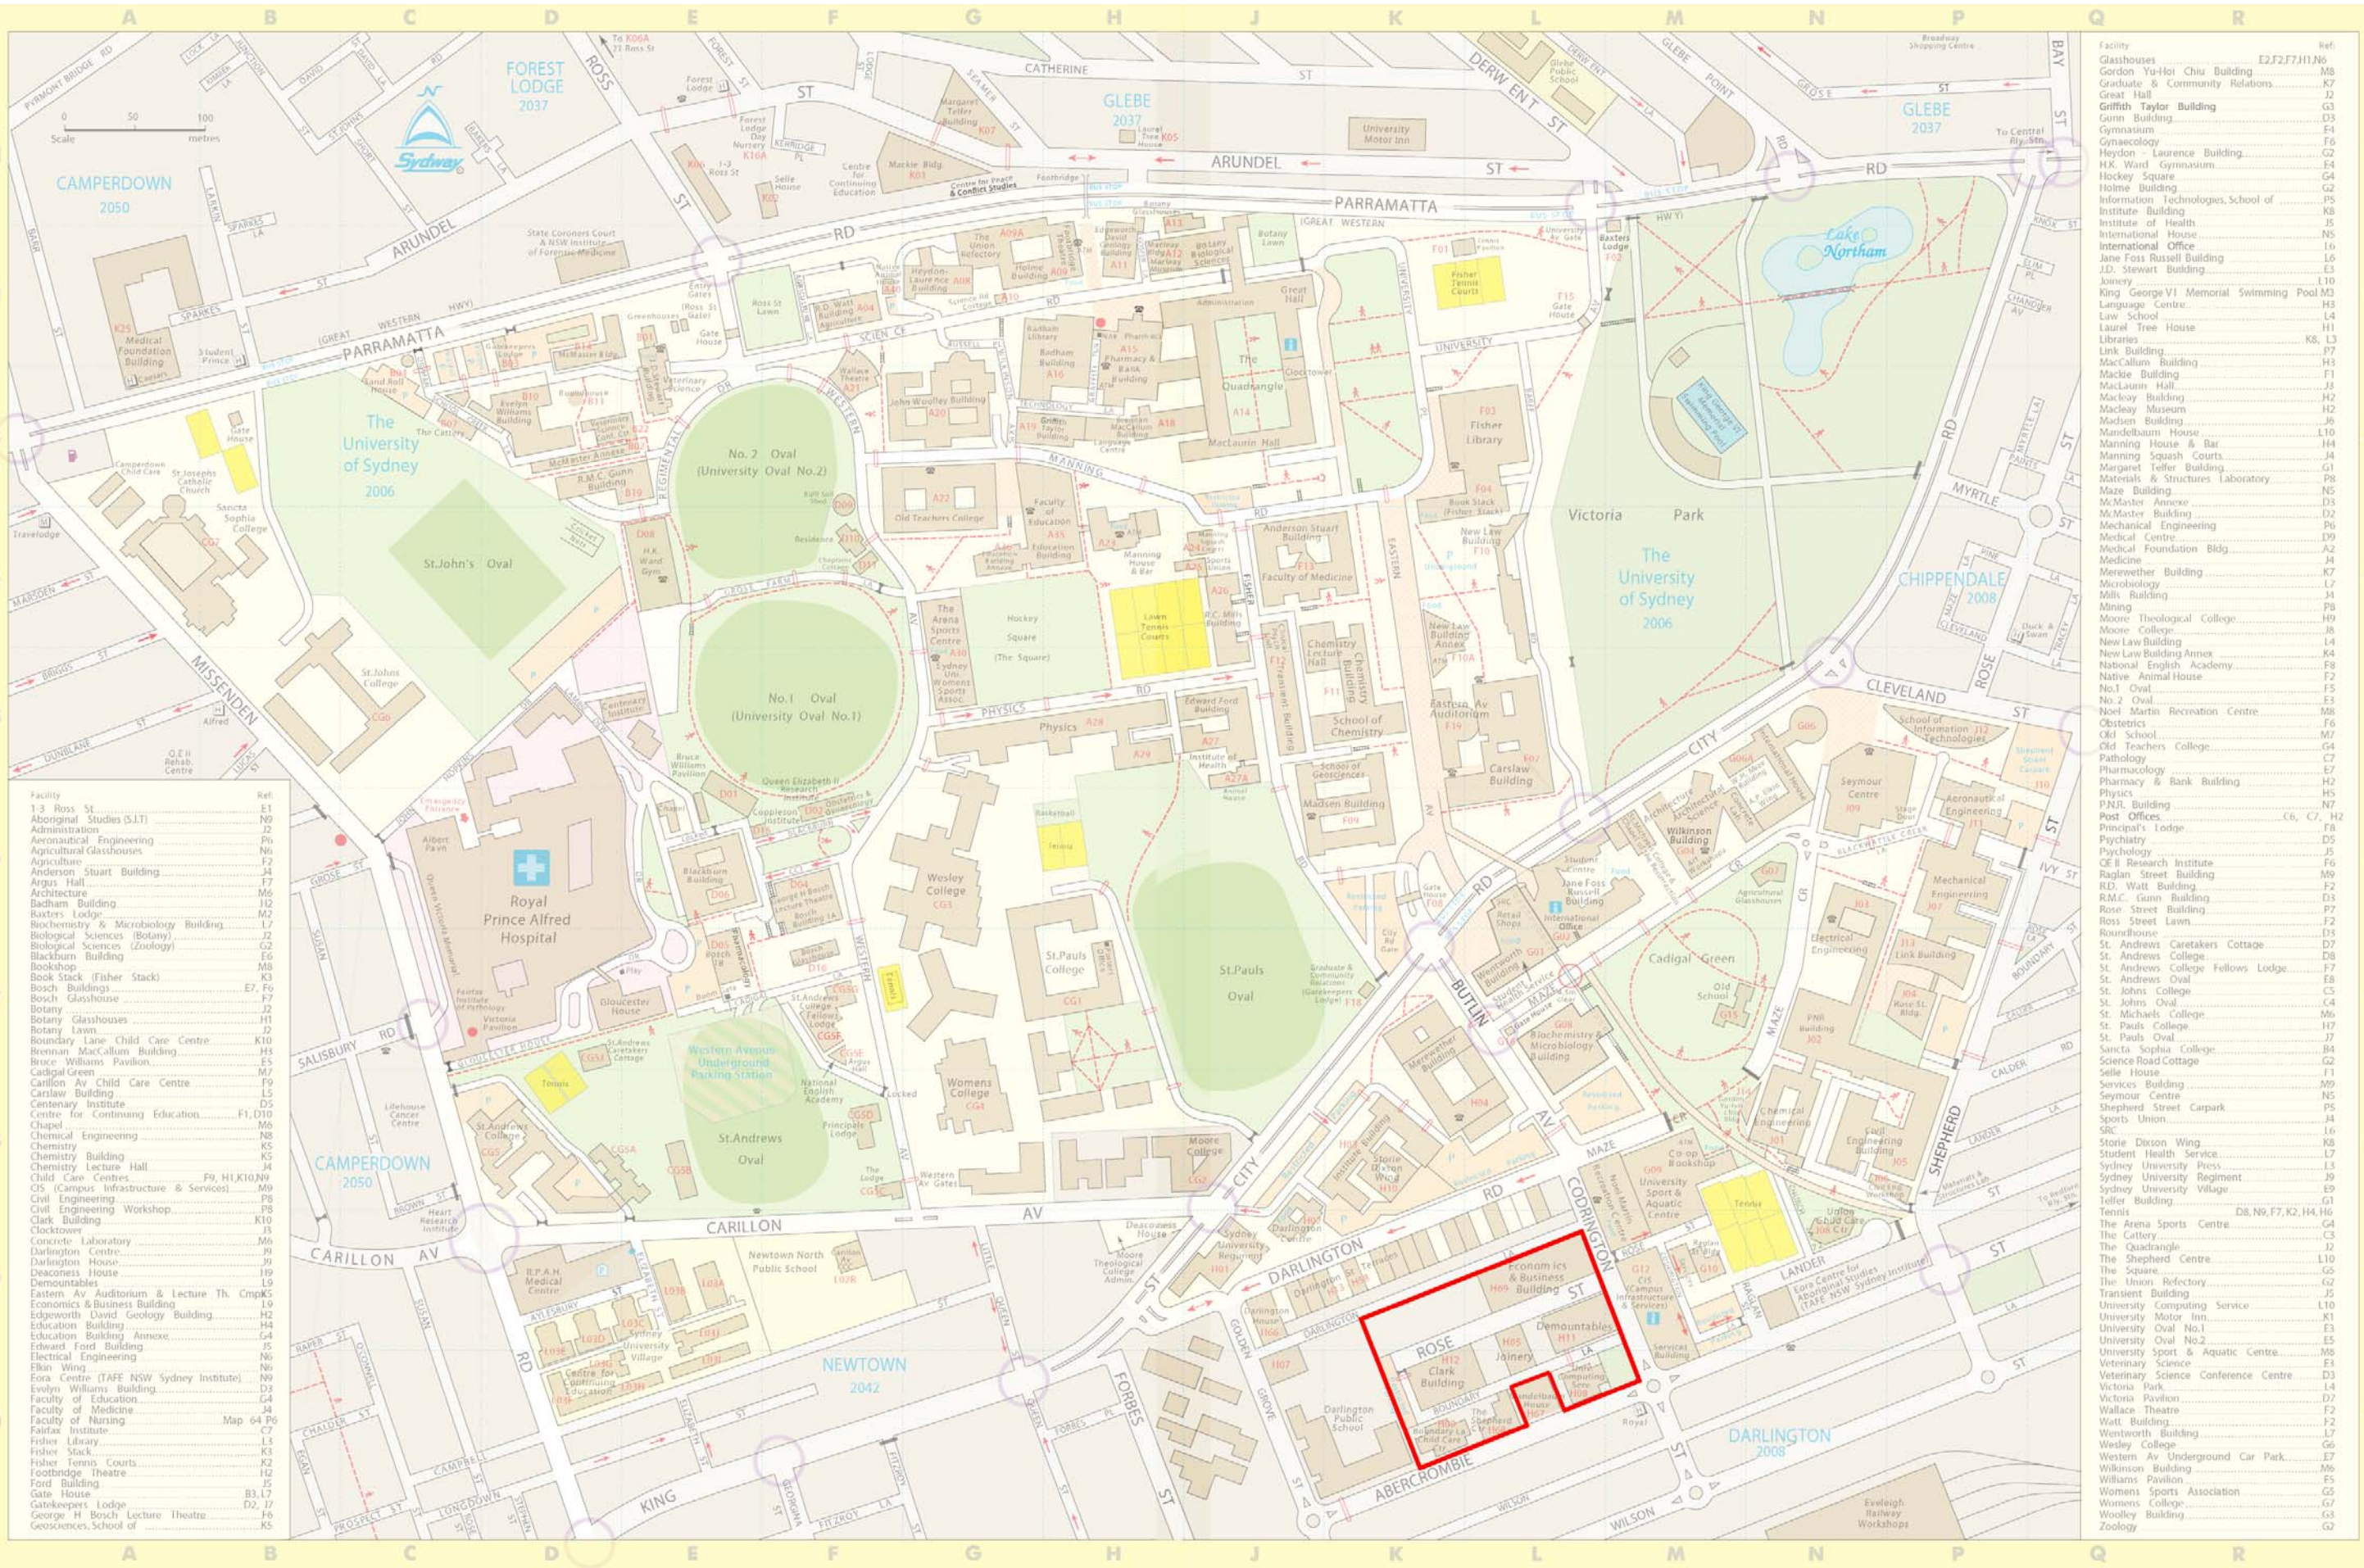

PREFERRED PROJECT REPORT

16-04-12 11:47:24 AM

Client
THE UNIVERSITY OF SYDNEY

Drawing title
LOCATION PLAN

Project
ABERCROMBIE PRECINCT
REDEVELOPMENT

Checked
CS
Approved
GS
Scale
A1 sheet size
50mm on original

WOODS
BAGOT
AUSTRALIA
ASIA
EUROPE
NORTH AMERICA

Project number
2-20-1874
Drawing number
A1000
Status
PART3A PPR
Revision
A