



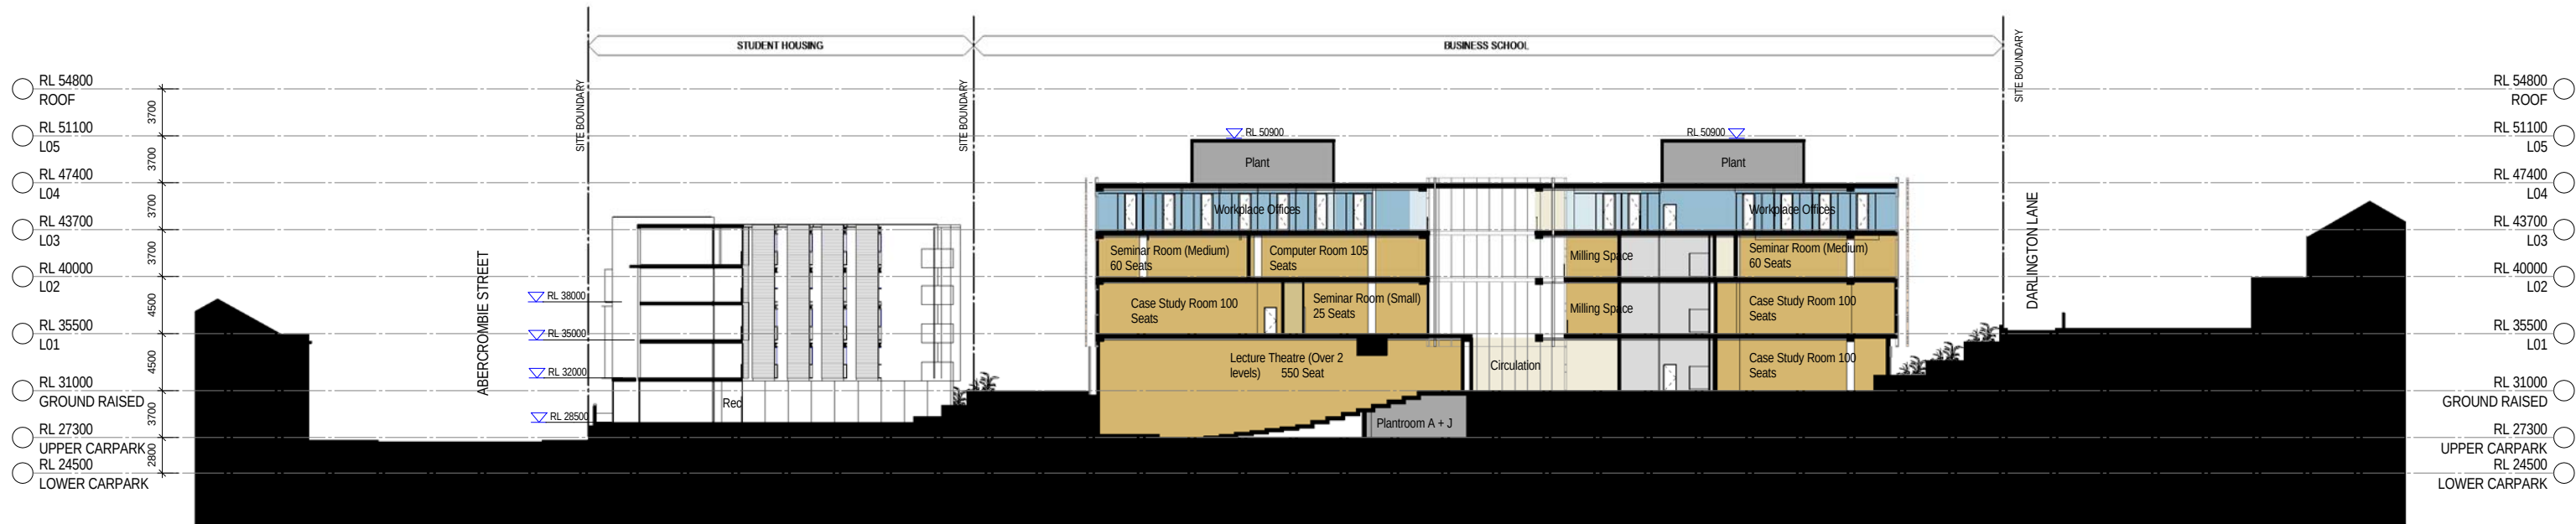

A SECTION A

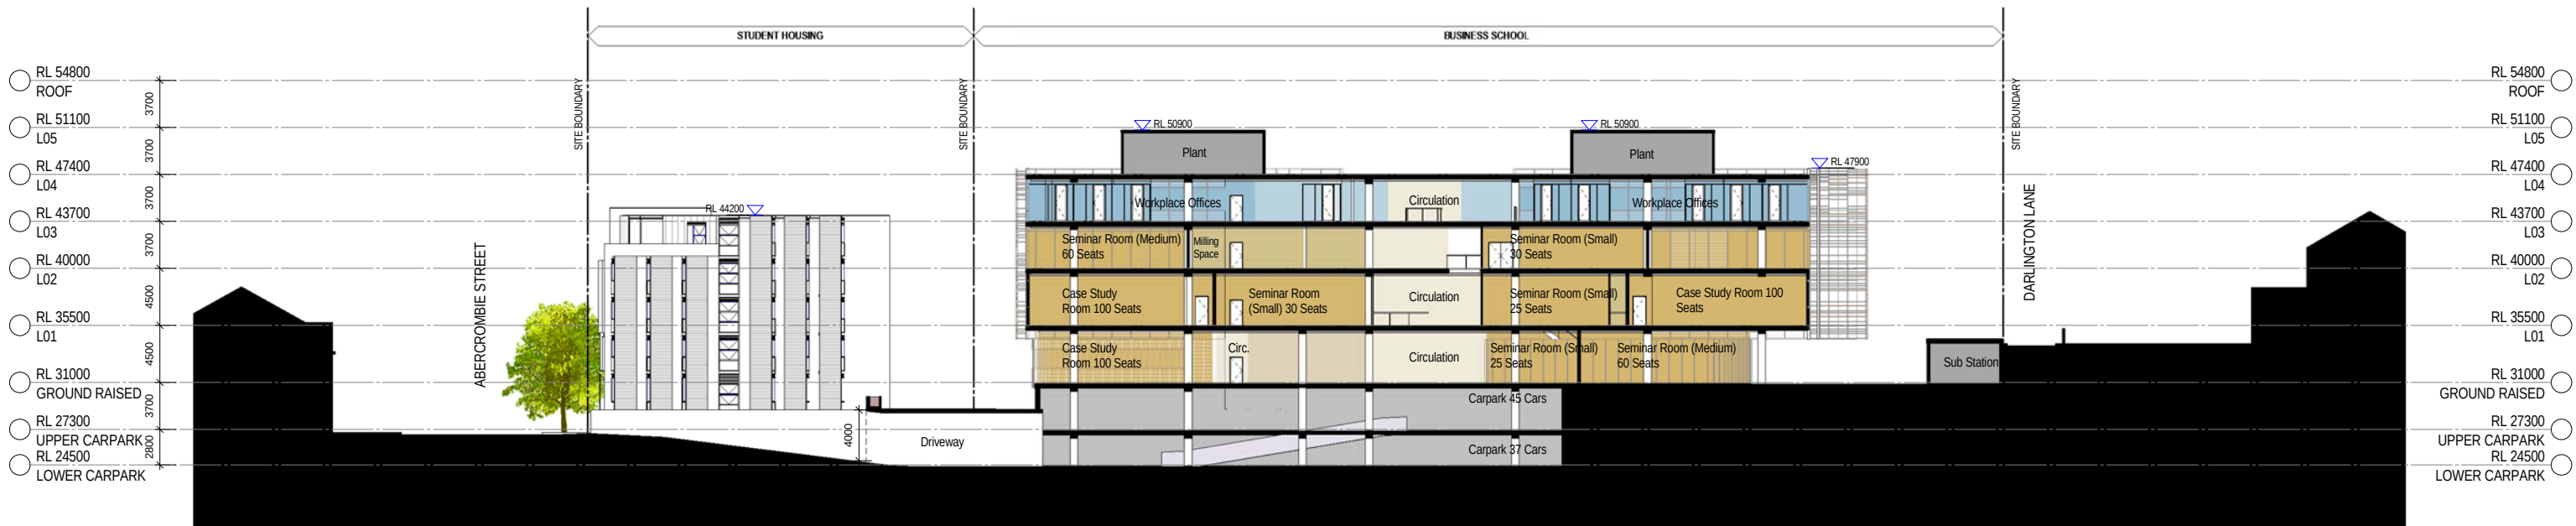

B SECTION A

Copyright
WOODS BAGOT

Notes:
CONTRACTOR MUST VERIFY ALL DIMENSIONS
ON SITE BEFORE COMMENCING WORK OR
PREPARING WORKSHOP DRAWINGS. DO NOT
SCALE DRAWING.

PREFERRED PROJECT REPORT

16-04-12 12:13:08 PM

Client
THE UNIVERSITY OF SYDNEY

Project
ABERCROMBIE PRECINCT
REDEVELOPMENT

ABERCROMBIE PRECINCT, DARLINGTON, NSW 2008

Drawing title
SECTIONS A & B

Checked
CS
Approved
GS
Scale
1 : 250
© A1 sheet size
50mm on original

WOODS BAGOT AUSTRALIA
ASIA
MIDDLE EAST
EUROPE
NORTH AMERICA

Project number
2-20-1874
Drawing number
A3100
Revision
A
Status
PART3A PPR

A PART3A PREFERRED PROJECT REPORT
Rev Description Date App'd

13/04/12 GS