




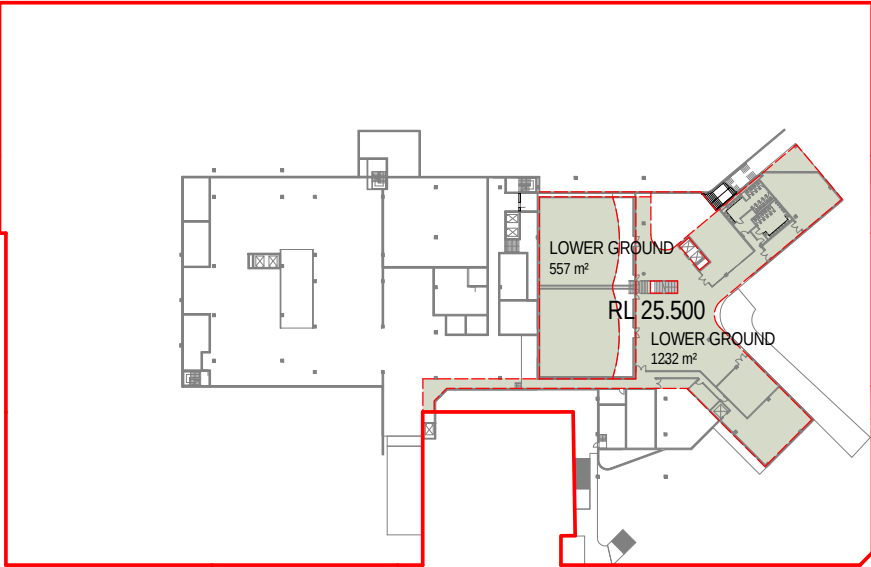


1 LOWER GROUND

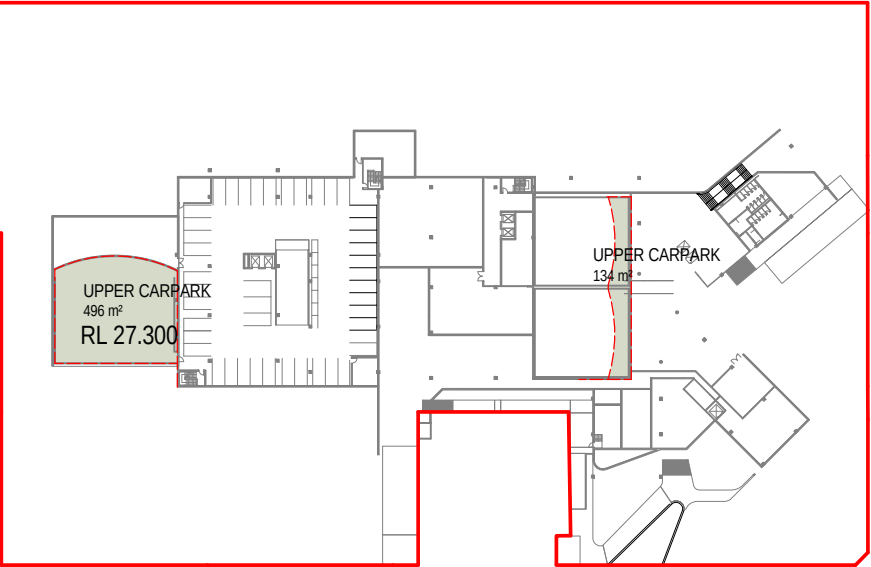


2 UPPER CARPARK

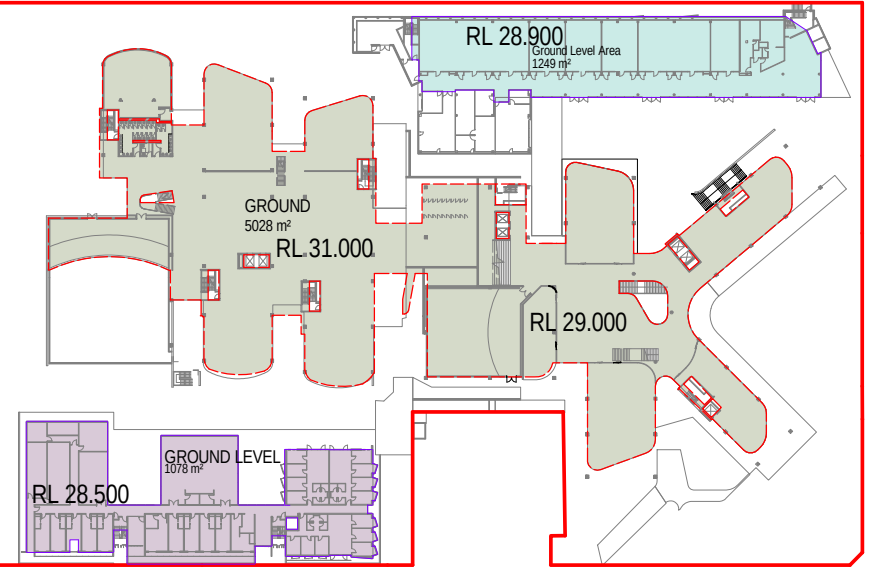


3 GROUND LEVEL

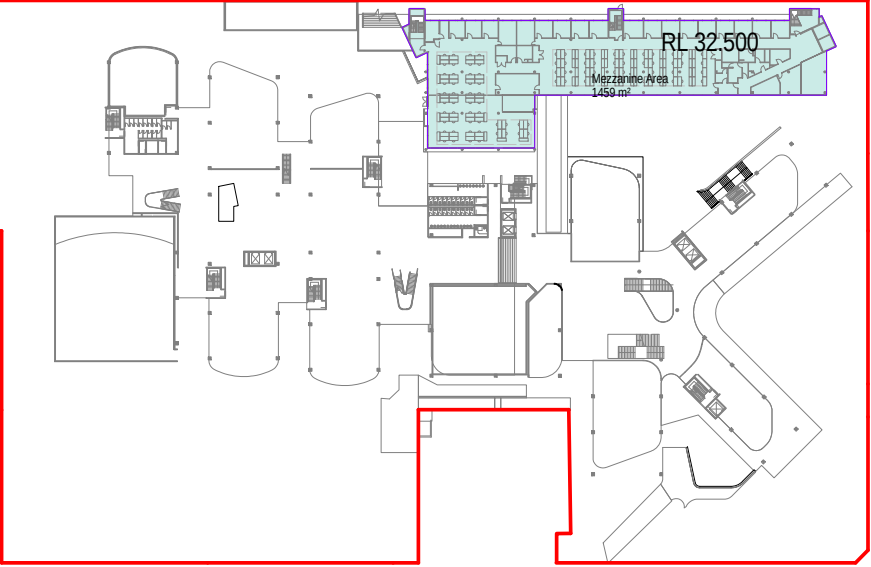


4 MEZZANINE
SCALE 1 : 750

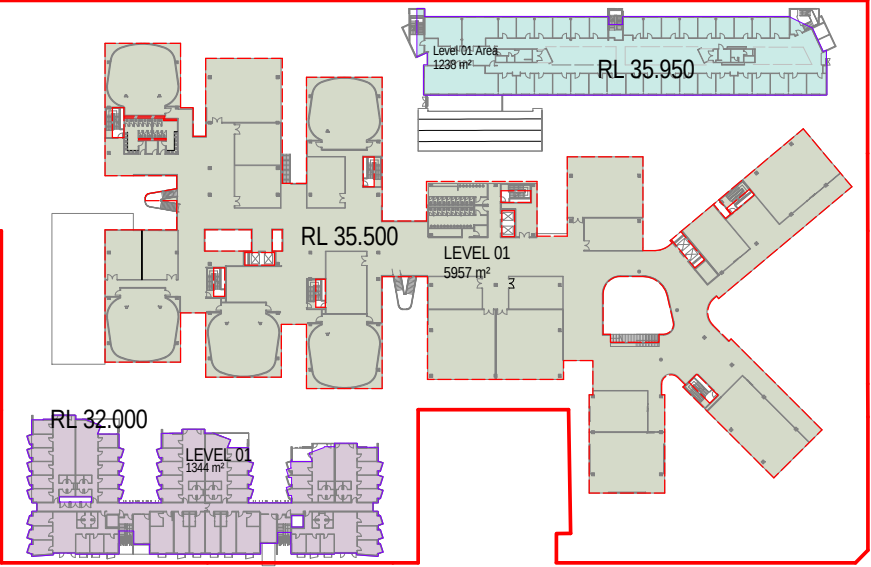


5 L01

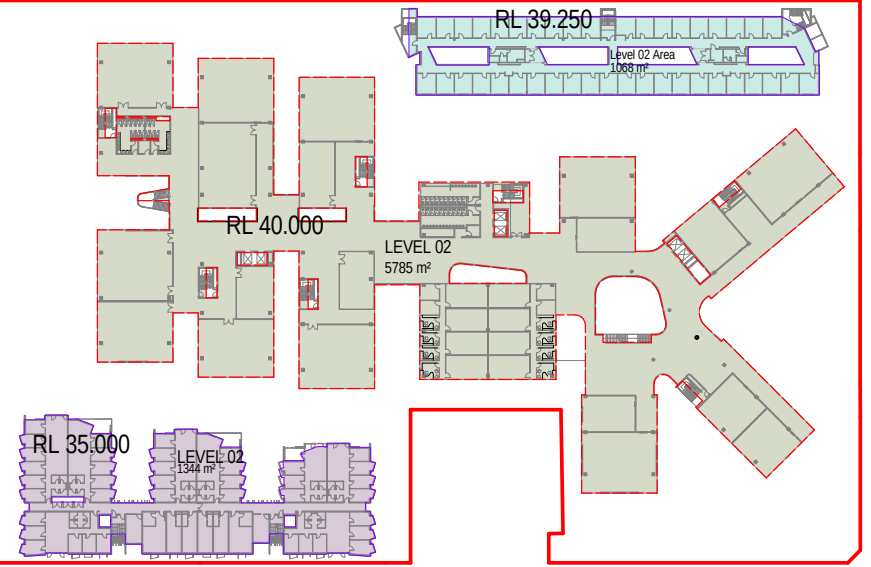


6 L02

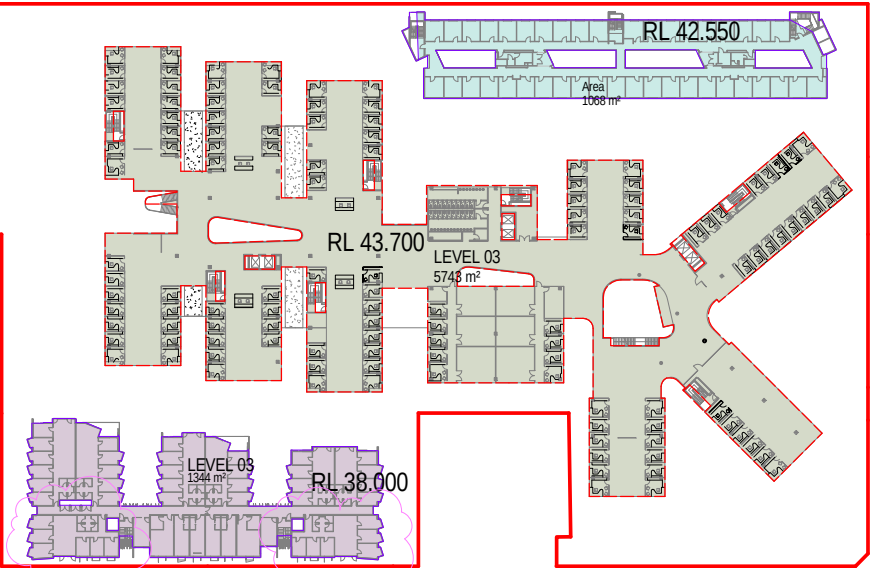

7 L03

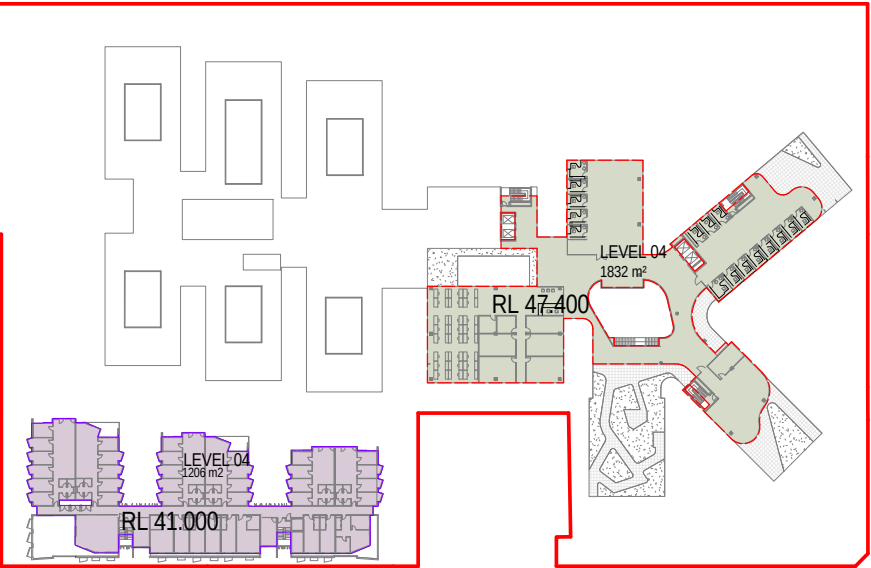

8 L04

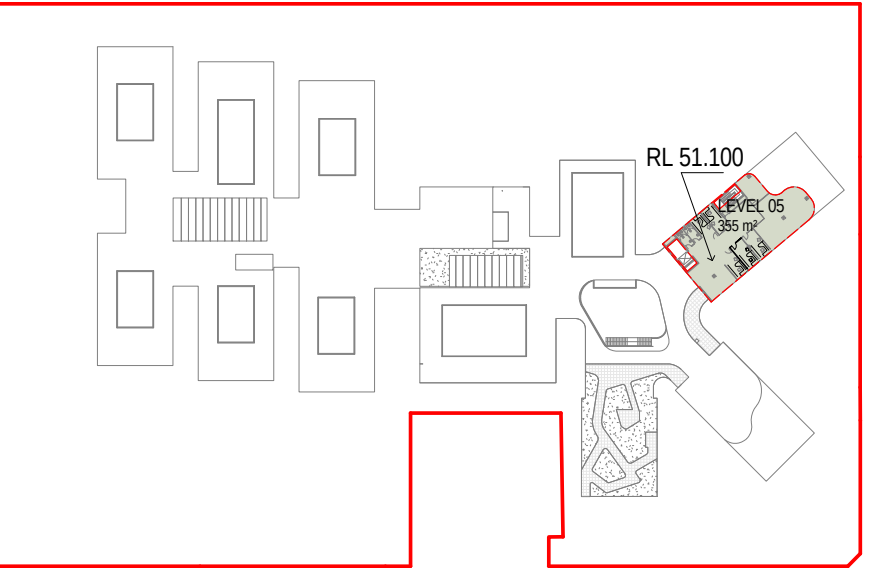

9 L05

AREA CALCULATIONS	
SITE AREA	18,338 sqm
STUDENT HOUSING GFA:	
GROUND FLOOR:	1078 sqm
LEVEL 01:	1344 sqm
LEVEL 02:	1344 sqm
LEVEL 03:	1344 sqm
LEVEL 04:	1206 sqm
SUB-TOTAL:	6316 sqm

AREA CALCULATIONS USBAB PART3A. ISSUE		
RMP_Schedul e_Building	Level	Area
USBS	LOWER GROUND	1789 m²
USBS	UPPER CARPARK	630 m²
USBS	GROUND	5028 m²
USBS	L01	5957 m²
USBS	L02	5785 m²
USBS	L03	5743 m²
USBS	L04	1832 m²
USBS	L05	355 m²
Grand total		27118 m²

AREA CALCULATIONS H69		
RMP_Sched ule_Building	Level	Area
H69	GROUND	1249 m²
H69	LEVEL 01	1459 m²
H69	LEVEL 02	1238 m²
H69	LEVEL 03	1068 m²
H69	LEVEL 04	1068 m²
Grand total		6083 m²

TOTAL SITE GFA	= 39,517 sqm
NEW BUILD GFA	= 33,434 sqm
TOTAL BUSINESS SCHOOL	= 33,201 sqm

NOTE: CARPARK, PLANTROOMS, UCA AREAS NOT INCLUDED.

Copyright
WOODS BAGOT
Notes
CONTRACTOR MUST VERIFY ALL DIMENSIONS
ON SITE BEFORE COMMENCING WORK OR
PREPARING WORKSHOP DRAWINGS. DO NOT
SCALE DRAWING.

PREFERRED PROJECT REPORT

10-05-12 11:50:37 AM

Client
THE UNIVERSITY OF SYDNEY
Drawing title
GFA PLANS - ALL LEVELS

Project
ABERCROMBIE PRECINCT
REDEVELOPMENT
ABERCROMBIE PRECINCT, DARLINGTON, NSW 2008

Checked
CS
Approved
GS
Scale
1 : 750
© A1 sheet size
50mm on original

B GFA plans corrected
A PART3A PREFERRED PROJECT REPORT
Rev Description Date App'd

08/05/12 GS
13/04/12 GS

WOODS BAGOT AUSTRALIA
ASIA
MIDDLE EAST
EUROPE
NORTH AMERICA
Project number
2-201874
Drawing number
A2900
Status
PART3A PPR
Revision
B