



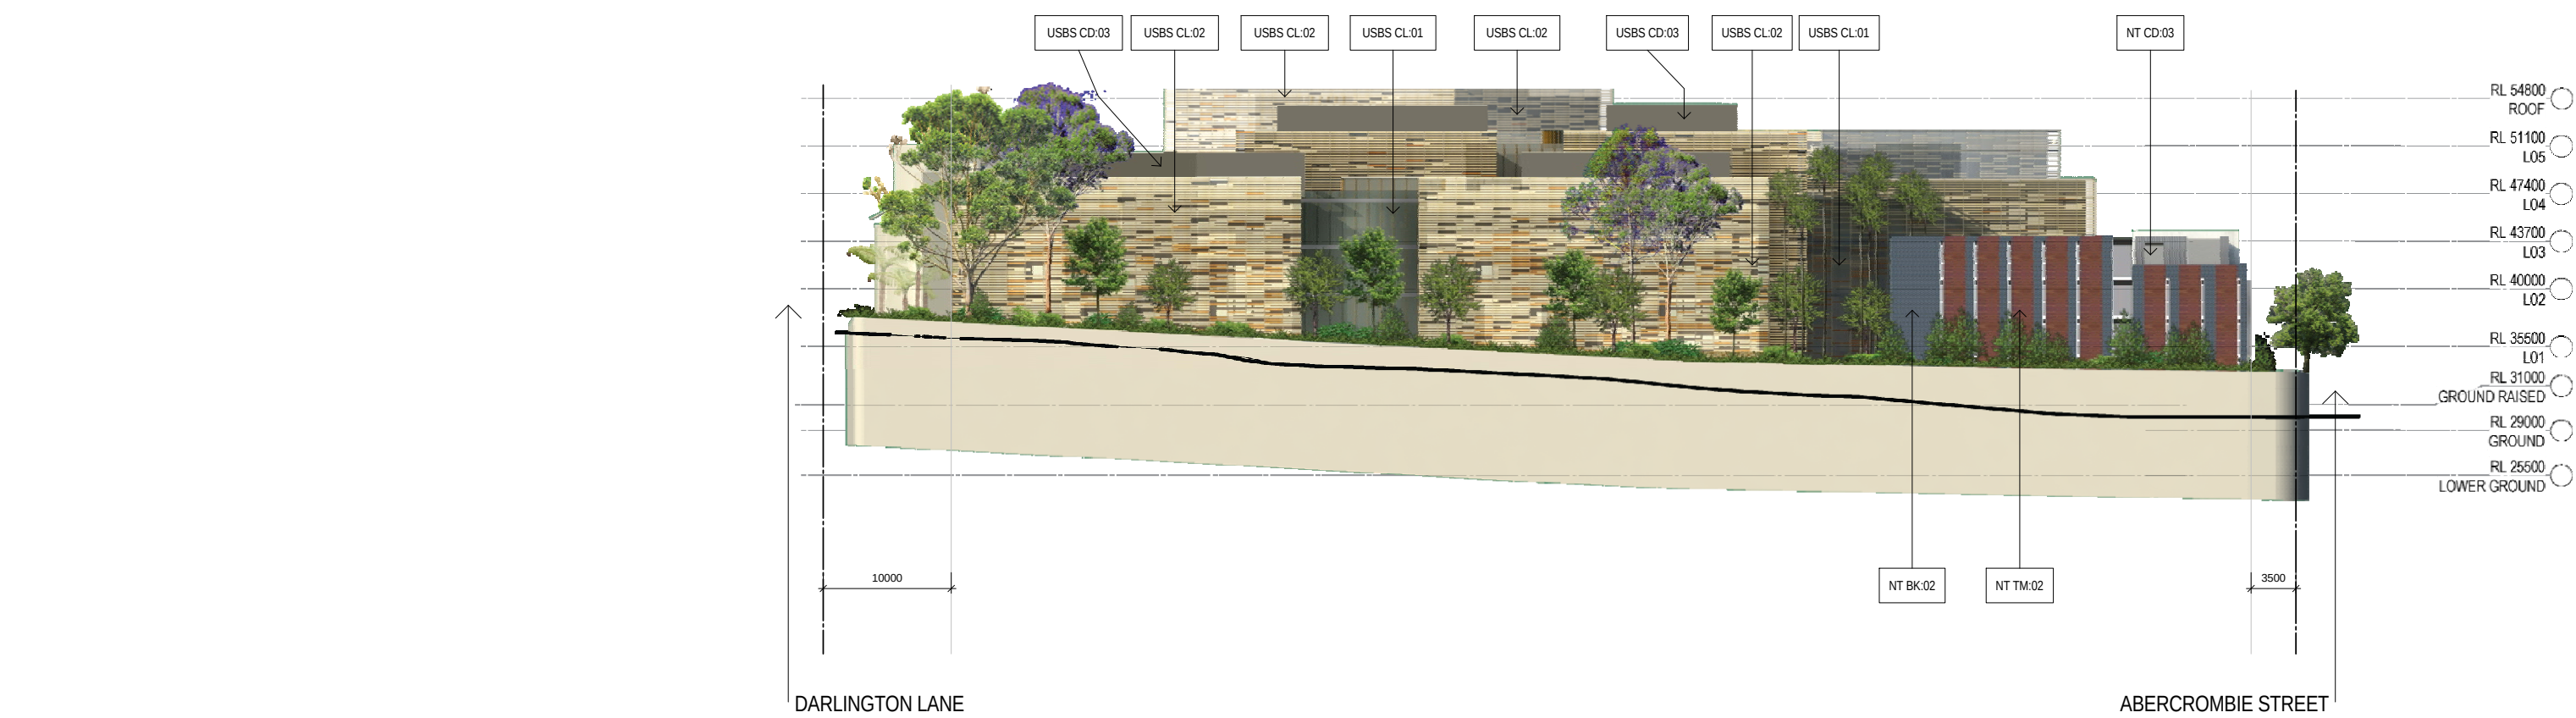

1 RENDERED ELEVATION - WEST (DARLINGTON PUBLIC SCHOOL)
SCALE 1 : 250

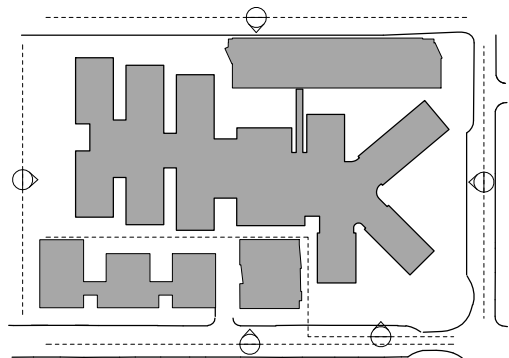

Copyright
WOODS BAGOT
Notes:
CONTRACTOR MUST VERIFY ALL DIMENSIONS
ON SITE BEFORE COMMENCING WORK OR
PREPARING WORKSHOP DRAWINGS. DO NOT
SCALE DRAWING.

PREFERRED PROJECT REPORT

10-05-12 11:48:09 AM

Client
THE UNIVERSITY OF SYDNEY

Project
ABERCROMBIE PRECINCT
REDEVELOPMENT
ABERCROMBIE PRECINCT, DARLINGTON, NSW 2008

Drawing title
RENDERED ELEVATIONS - WEST
ELEVATION FACING SCHOOL

Checked
CS
Approved
GS
Scale
As indicated
@ A1 sheet size
50mm on original

WOODS BAGOT AUSTRALIA
ASIA
MIDDLE EAST
EUROPE
NORTH AMERICA

Project number
2-20-1874
Drawing number
A3002
Revision
B
Status
PART3A PPR

Rev	Description	Date	App'd
B	Levels corrected on elevation	08/05/12	GS
A	PART3A PREFERRED PROJECT REPORT	13/04/12	GS