


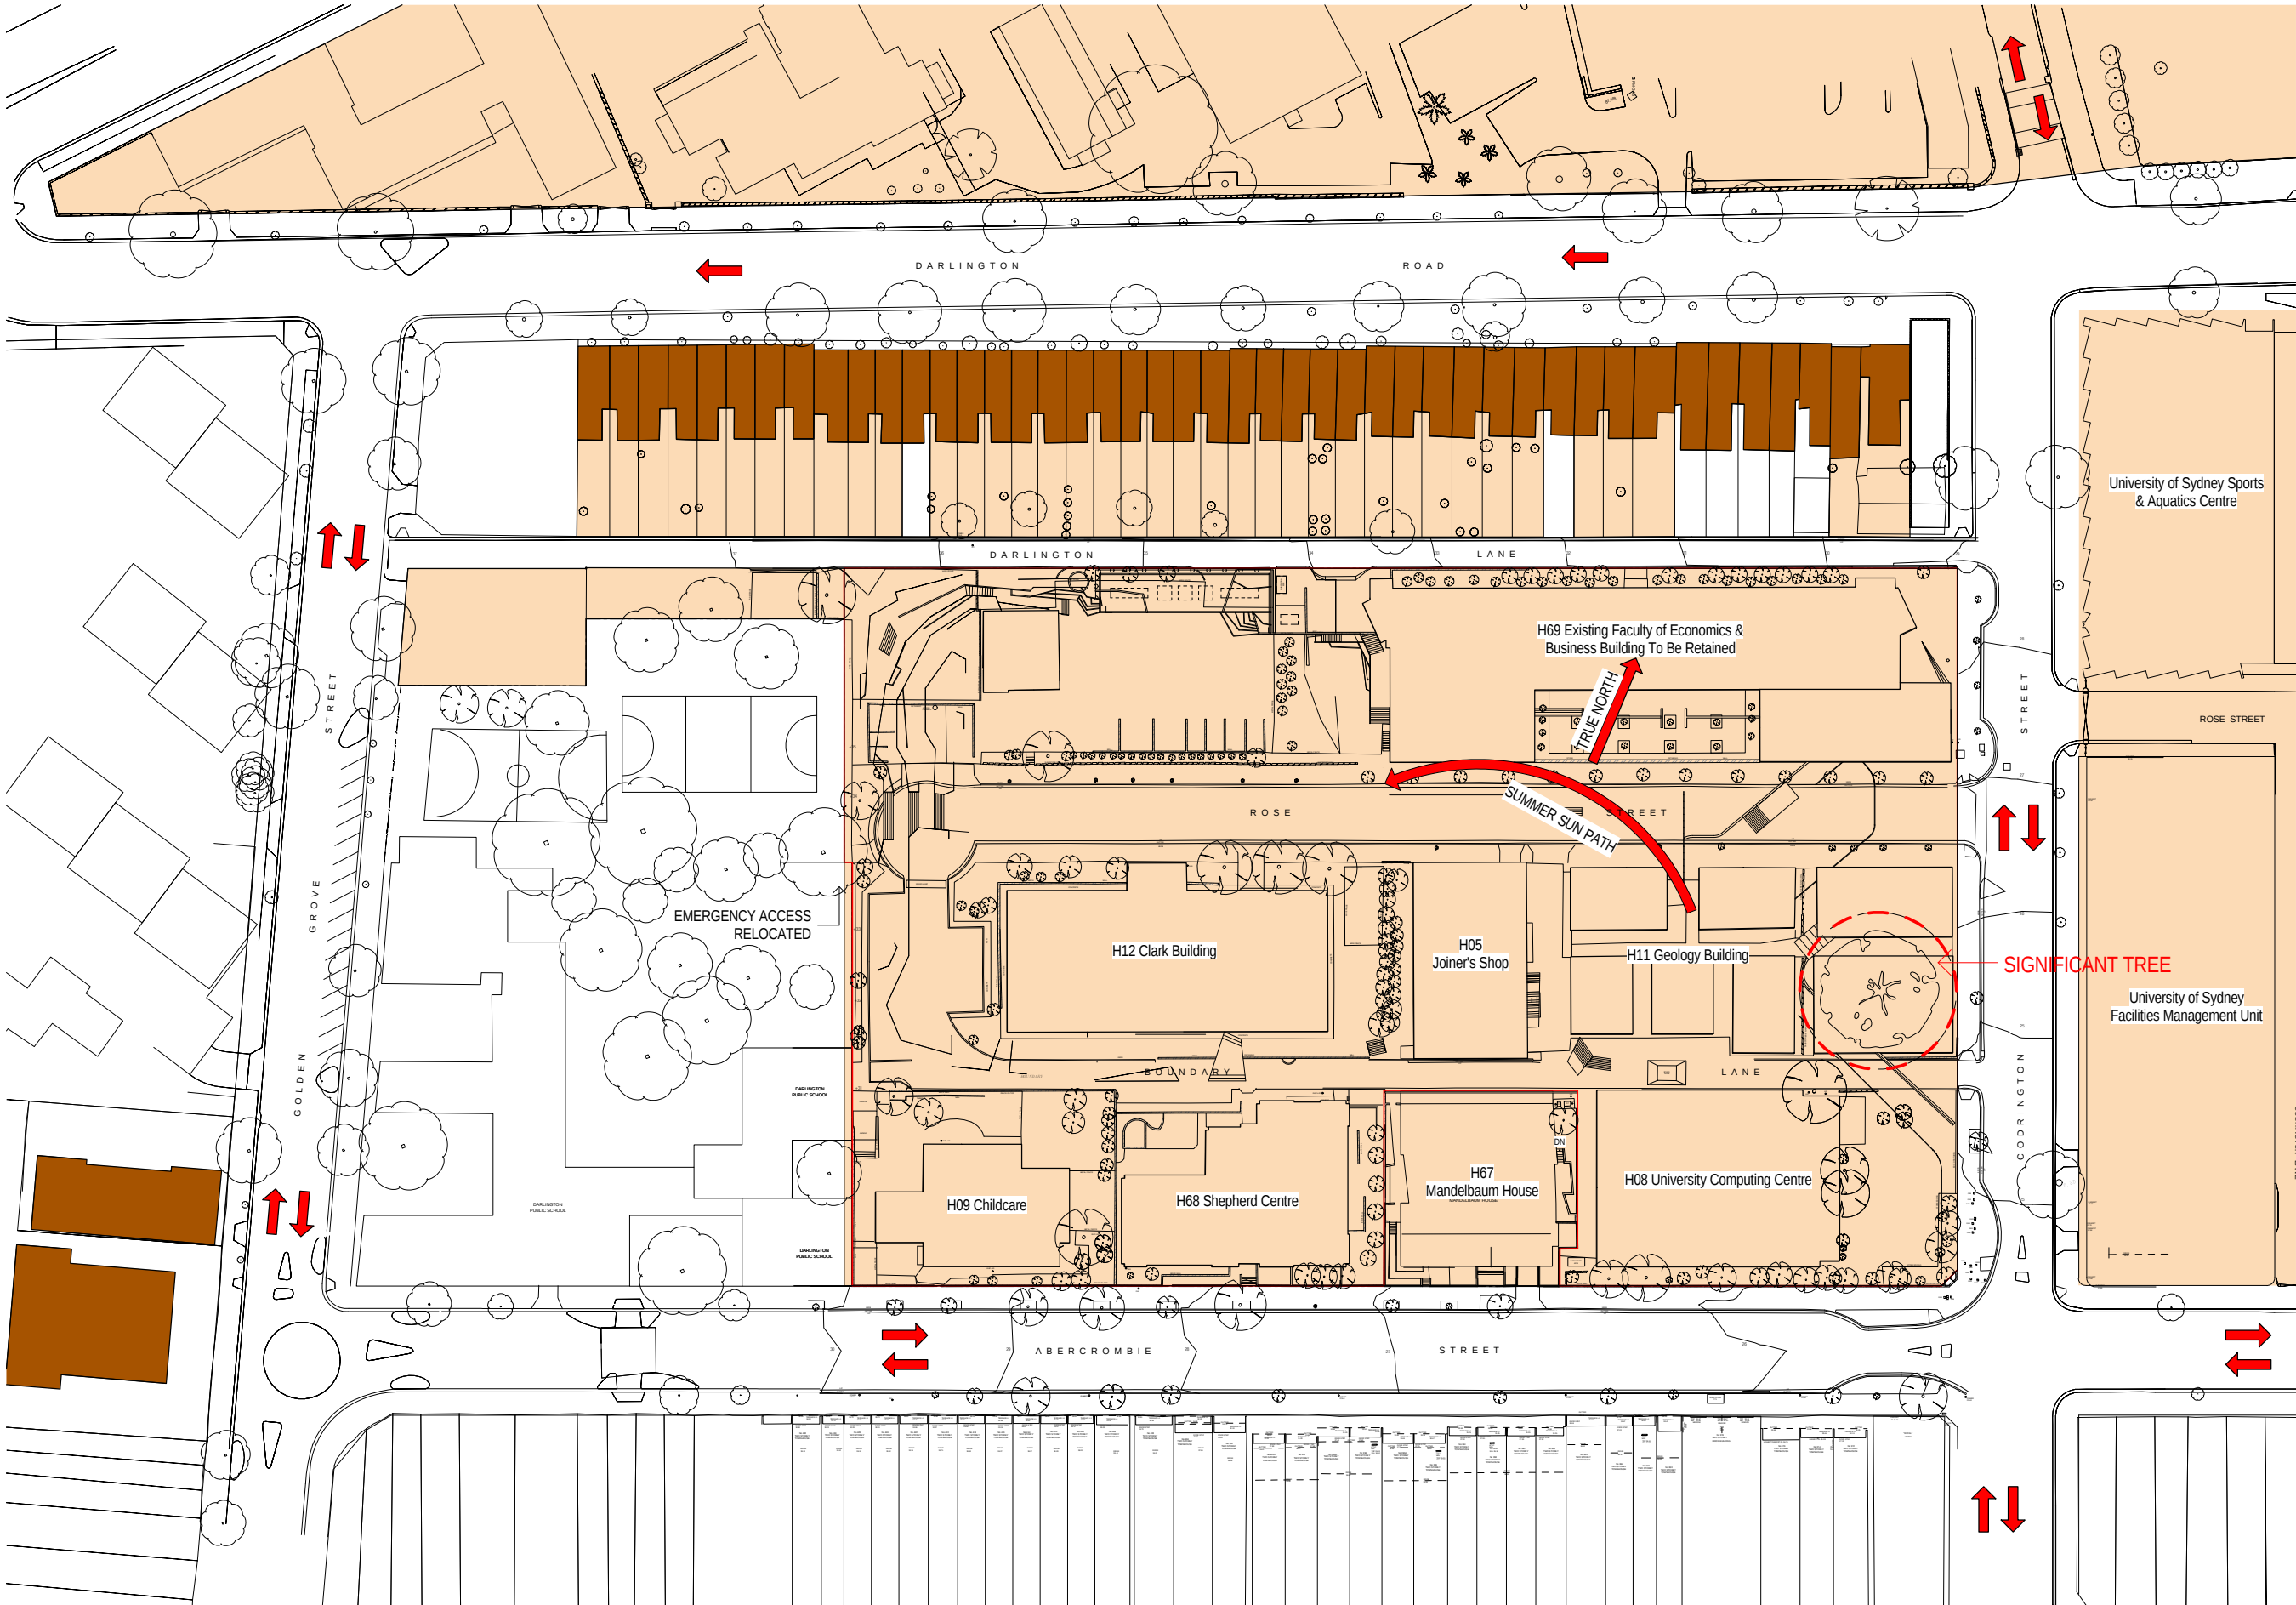

- LEGENDS**
- EXTENT OF WORKS
 - UNIVERSITY OF SYDNEY LAND
 - HERITAGE BUILDINGS
 - VEHICLE MOVEMENTS

Copyright
WOODS BAGOT

Notes:
CONTRACTOR MUST VERIFY ALL DIMENSIONS
ON SITE BEFORE COMMENCING WORK OR
PREPARING WORKSHOP DRAWINGS. DO NOT
SCALE DRAWING.

PREFERRED PROJECT REPORT

13-07-12 7:26:11 PM

Client
THE UNIVERSITY OF SYDNEY

Drawing title
SITE ANALYSIS

Project
ABERCROMBIE PRECINCT
REDEVELOPMENT

Checked
CS

Approved
GS

Scale
1 : 500
@ A1 sheet size

Rev	Description	Date	App'd
A	PART3A PREFERRED PROJECT REPORT	13/04/12	GS

ABERCROMBIE PRECINCT, DARLINGTON, NSW 2008

WOODS BAGOT AUSTRALIA
ASIA
MIDDLE EAST
EUROPE
NORTH AMERICA

Project number
2-20-1874

Drawing number
A1001

Status
PART3A PPR

Revision
A