


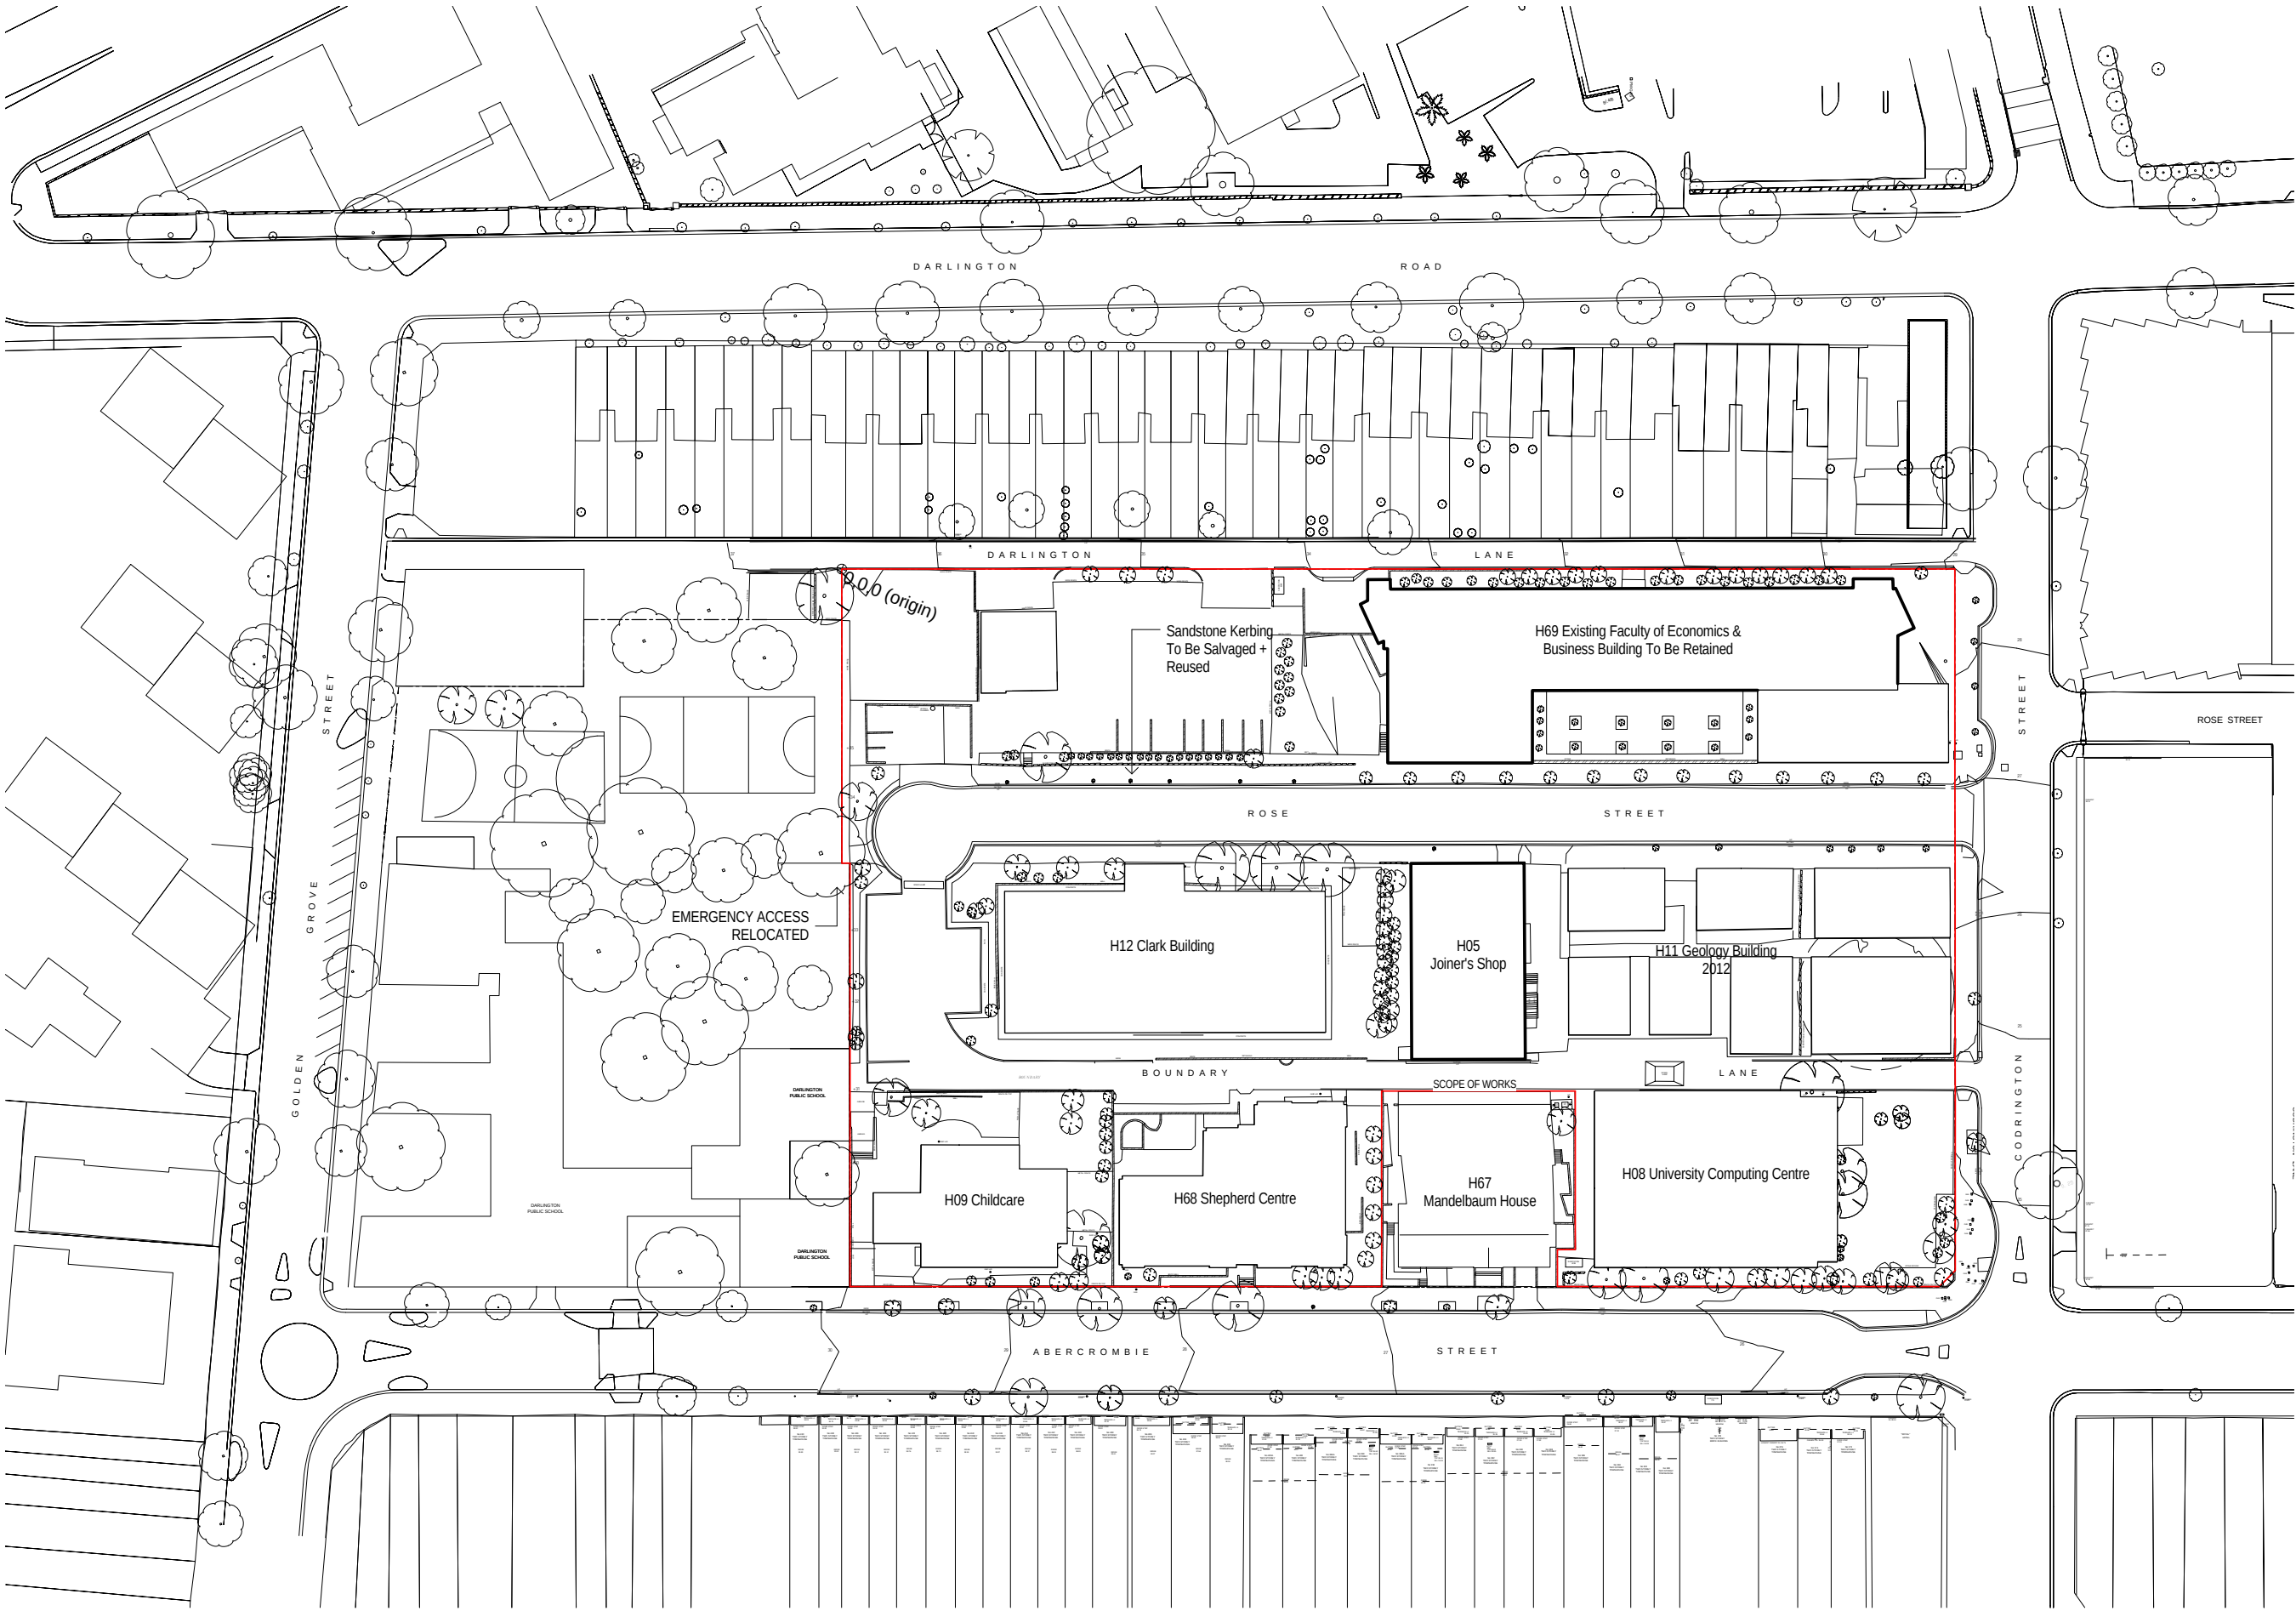

LEGENDS

EXTENT OF WORKS

Copyright
WOODS BAGOT
Notes
CONTRACTOR MUST VERIFY ALL DIMENSIONS
ON SITE BEFORE COMMENCING WORK OR
PREPARING WORKSHOP DRAWINGS. DO NOT
SCALE DRAWING.

PREFERRED PROJECT REPORT

13-07-12 7:26:35 PM

Client
THE UNIVERSITY OF SYDNEY

Drawing title
EXTENT OF WORKS

Project
ABERCROMBIE PRECINCT
REDEVELOPMENT

Checked
CS
Approved
GS
Scale
1 : 500
@ A1 sheet size
50mm on original

WOODS BAGOT AUSTRALIA
MIDDLE EAST
EUROPE
NORTH AMERICA

Project number
2-20-1874
Drawing number
A1003
Status
PART3A PPR
Revision
A

Rev	Description	Date	App'd
A	PART3A PREFERRED PROJECT REPORT	13/04/12	GS

ABERCROMBIE PRECINCT, DARLINGTON, NSW 2008