


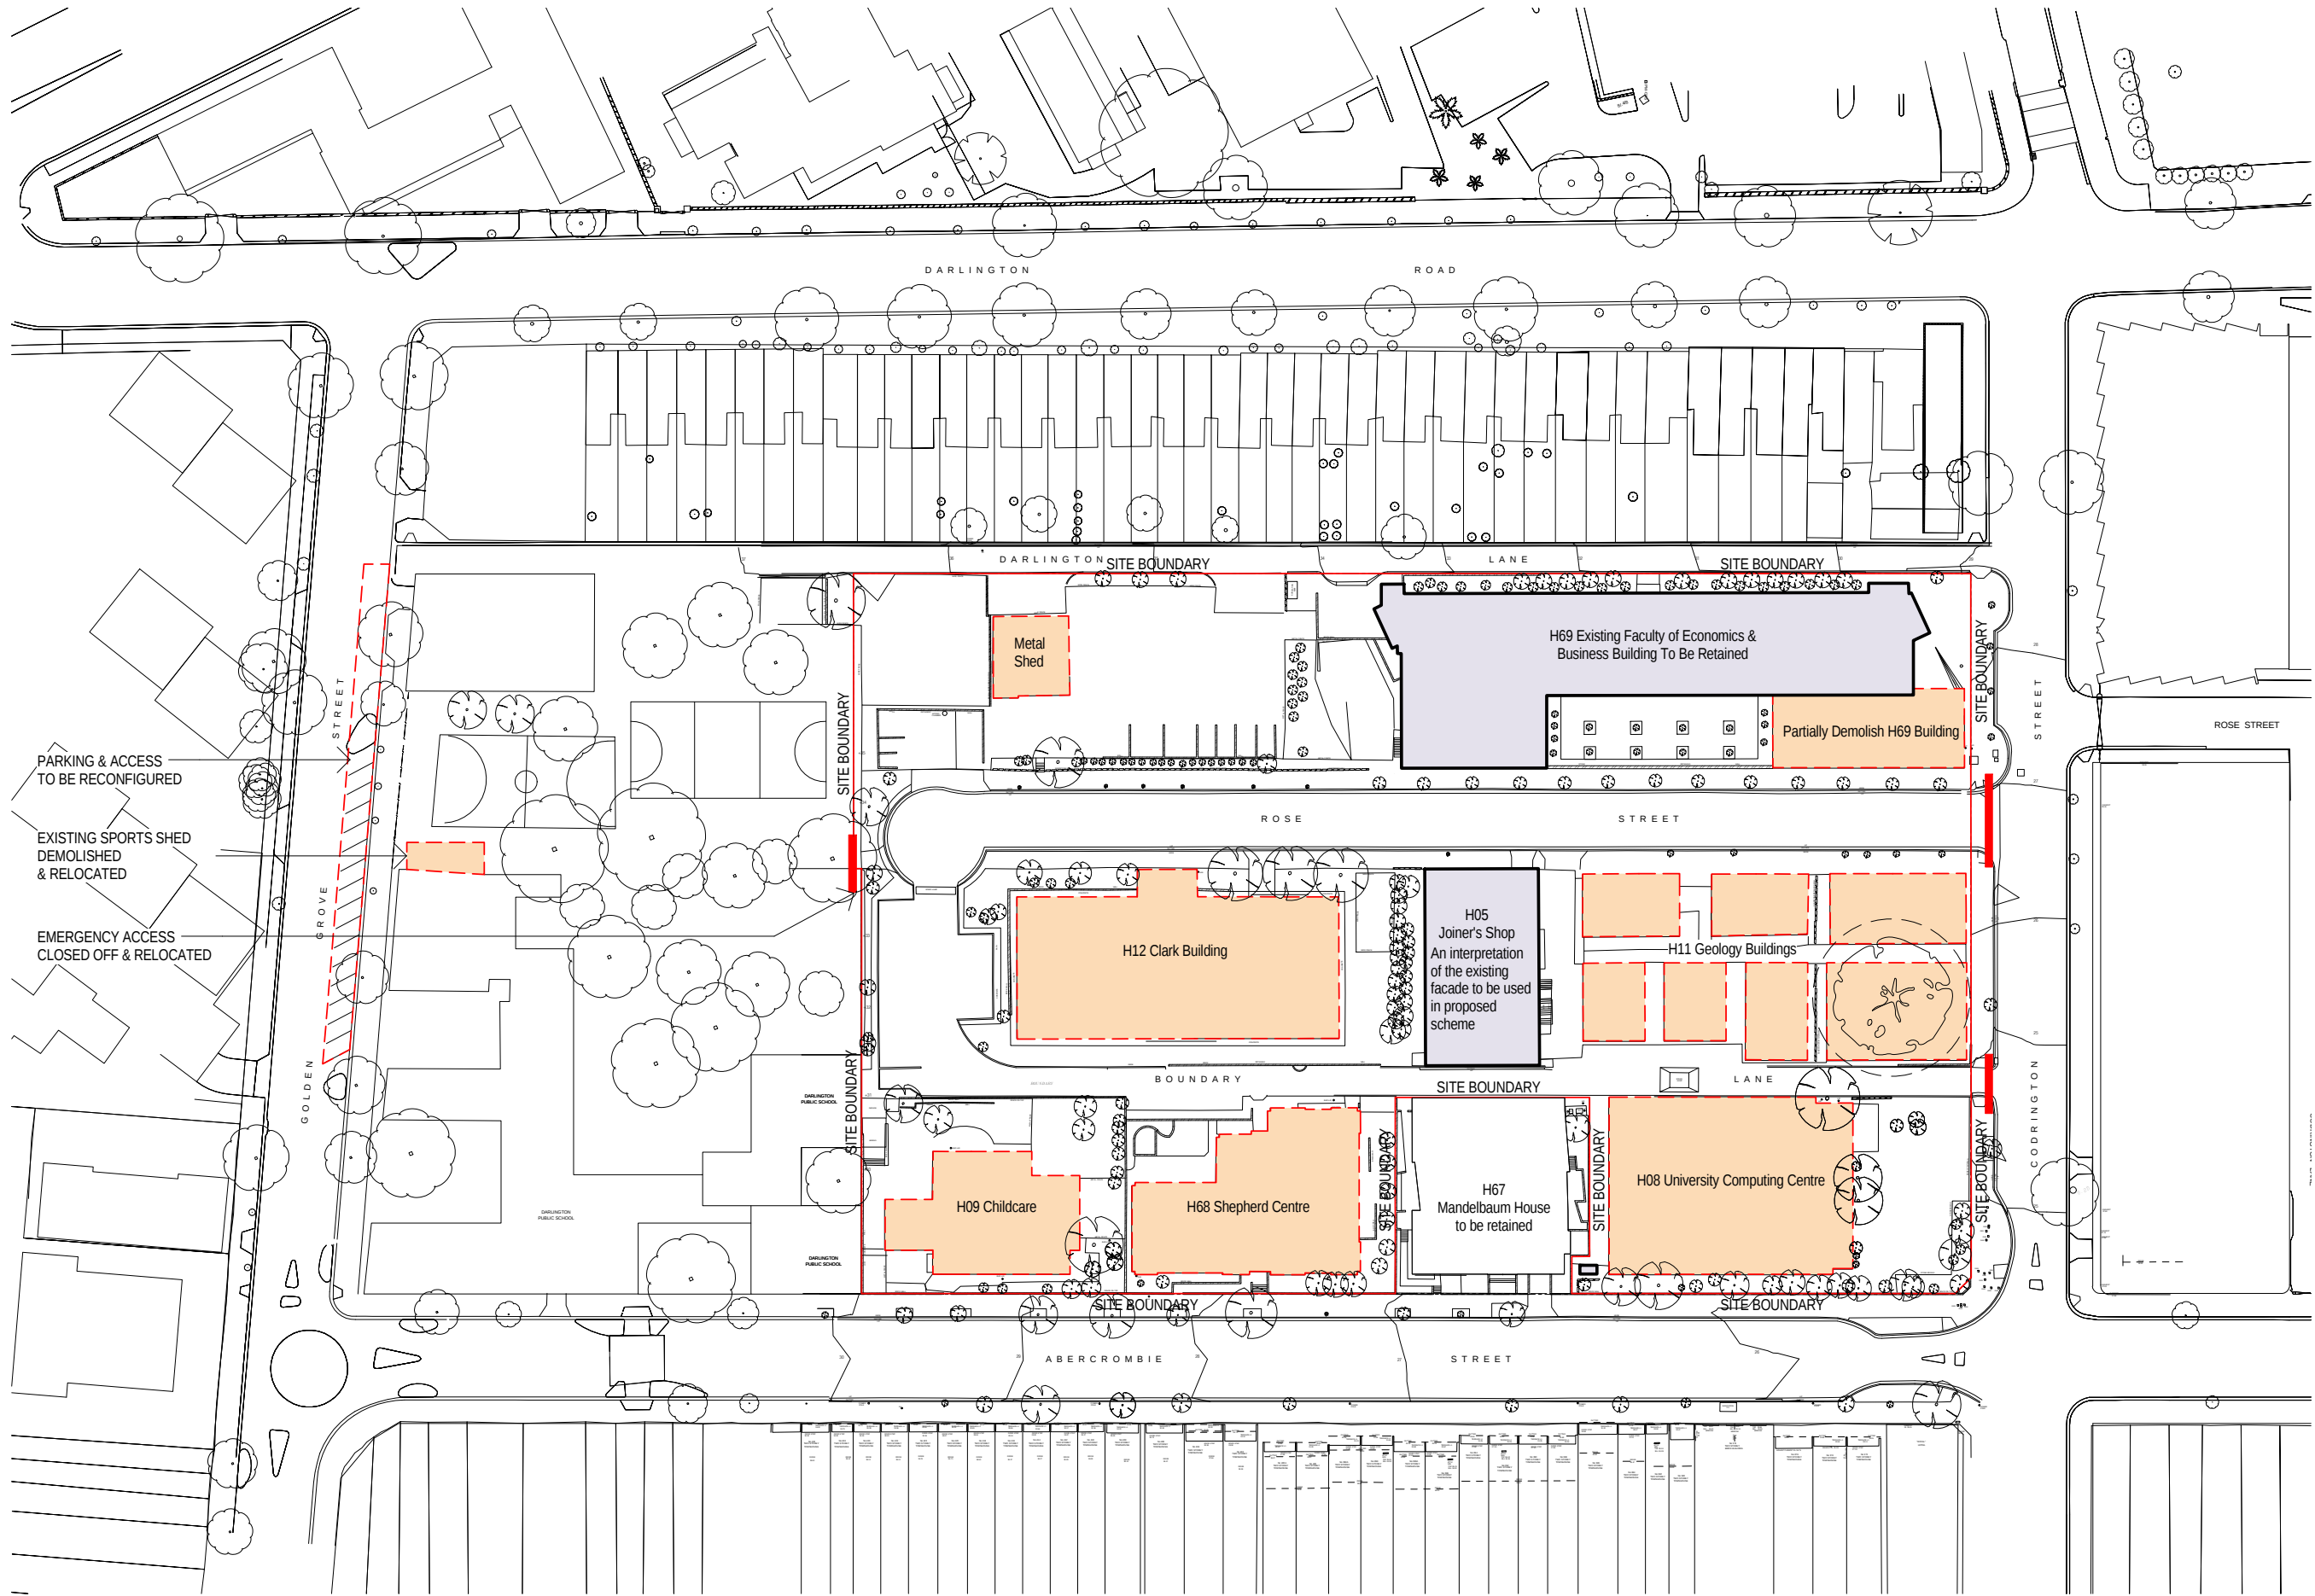

- LEGEND
- EXTENT OF WORKS
 - EXISTING BUILDINGS TO BE RETAINED AND / OR ADAPTIVELY RE-USED
 - EXISTING BUILDING TO BE DEMOLISHED
 - PROPOSED ROAD CLOSURE
 - CAR PARKING REMOVED

Copyright
WOODS BAGOT

Notes
CONTRACTOR MUST VERIFY ALL DIMENSIONS
ON SITE BEFORE COMMENCING WORK OR
PREPARING WORKSHOP DRAWINGS. DO NOT
SCALE DRAWING.

PREFERRED PROJECT REPORT

13-07-12 7:27:08 PM

Client
THE UNIVERSITY OF SYDNEY

Drawing title
EXISTING SITE & DEMOLITION

Project
ABERCROMBIE PRECINCT
REDEVELOPMENT

Checked
CS

Approved
GS

Scale
1 : 500
@ A1 sheet size

WOODS BAGOT AUSTRALIA
ASIA
MIDDLE EAST
EUROPE
NORTH AMERICA

Project number
2-20-1874

Drawing number
A1005

Status
PART3A PPR

Revision
B

B PART3A PREFERRED PROJECT REPORT
A PART3A PREFERRED PROJECT REPORT
Rev Description Date App'd

12/07/12 GS
13/04/12 GS
Date App'd

50mm on original