


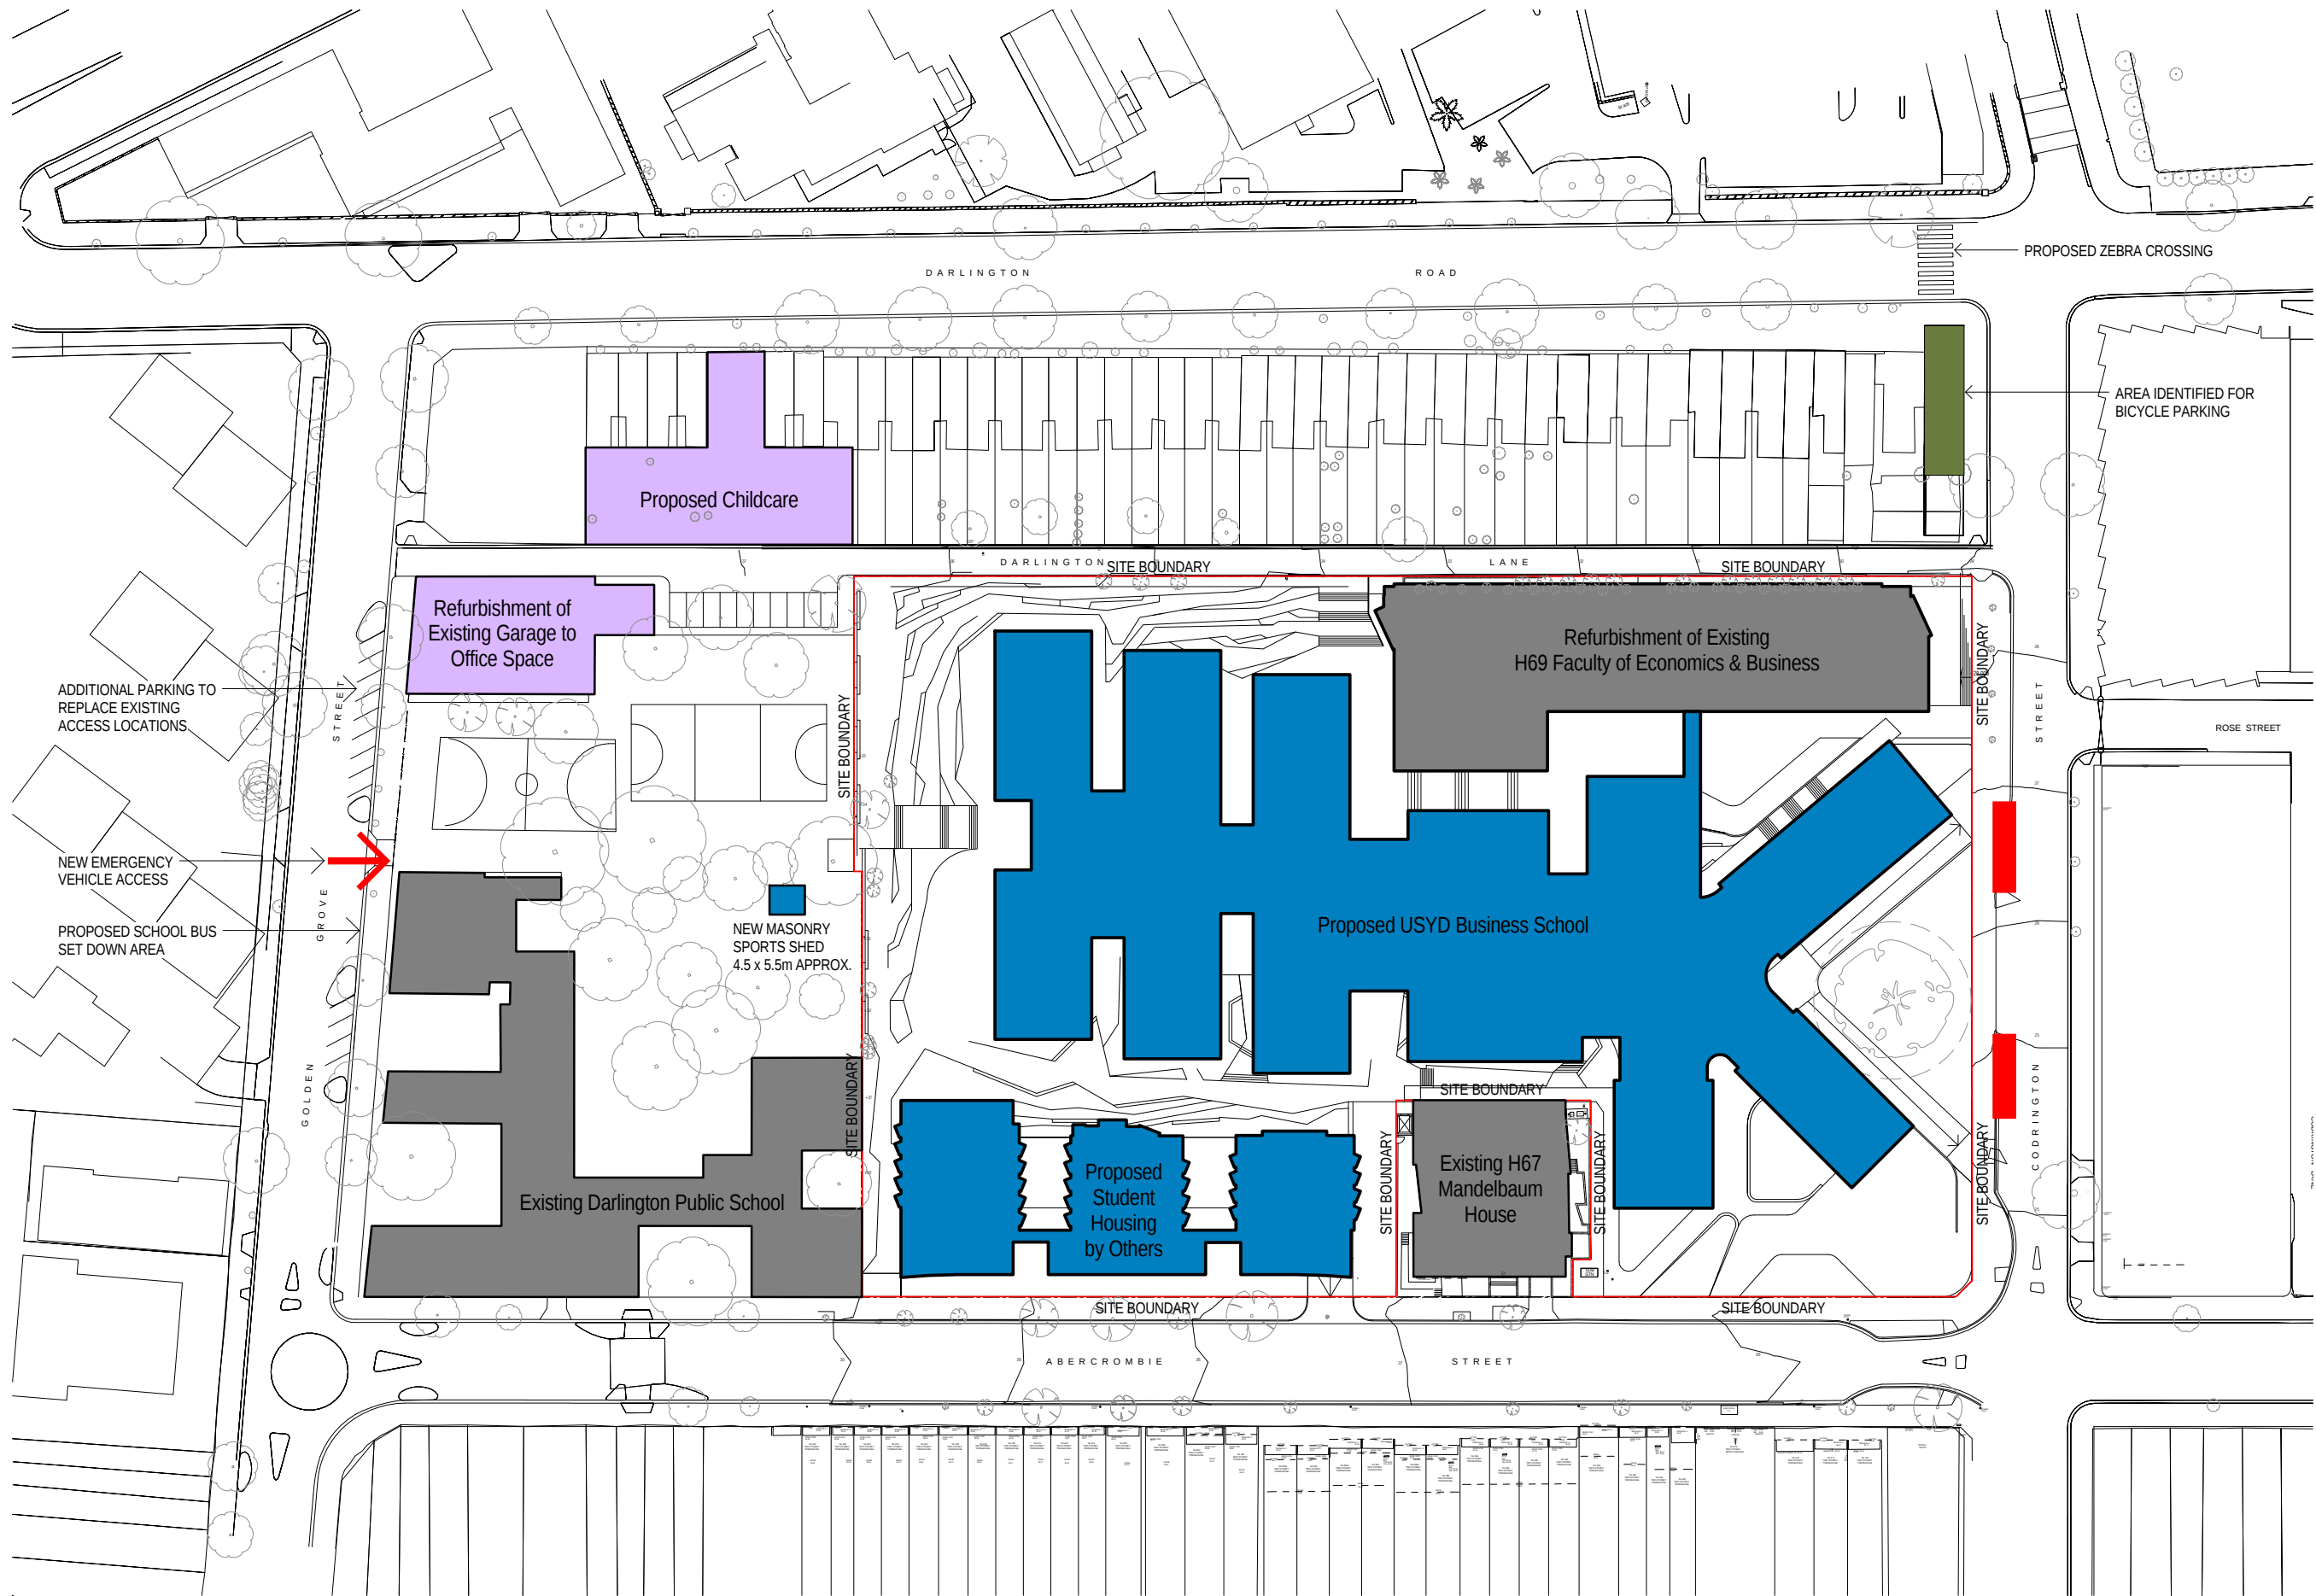

## LEGENDS

- EXTENT OF WORKS
- PROPOSED WORKS
- WORKS UNDER SEPARATE APPLICATION
- NEW PARKING
- NEW BICYCLE PARKING
- EXISTING BUILDING

Copyright  
WOODS BAGOT

Notes:  
CONTRACTOR MUST VERIFY ALL DIMENSIONS  
ON SITE BEFORE COMMENCING WORK OR  
PREPARING WORKSHOP DRAWINGS. DO NOT  
SCALE DRAWING.

# PREFERRED PROJECT REPORT

13-07-12 7:27:22 PM

Client  
THE UNIVERSITY OF SYDNEY

Drawing title  
PROPOSED SITE OVERVIEW

Project  
ABERCROMBIE PRECINCT  
REDEVELOPMENT  
ABERCROMBIE PRECINCT, DARLINGTON, NSW 2008

Checked  
CS  
Approved  
GS  
Scale  
1 : 500  
@ A1 sheet size  
50mm on original



B PART3A PREFERRED PROJECT REPORT  
A PART3A PREFERRED PROJECT REPORT  
Rev Description Date App'd

12/07/12 GS  
13/04/12 GS  
Date App'd

**WOODS BAGOT** AUSTRALIA  
ASIA  
MIDDLE EAST  
EUROPE  
NORTH AMERICA  
Project number  
2-20-1874  
Drawing number  
A1006  
Status  
PART3A PPR  
Revision  
B