


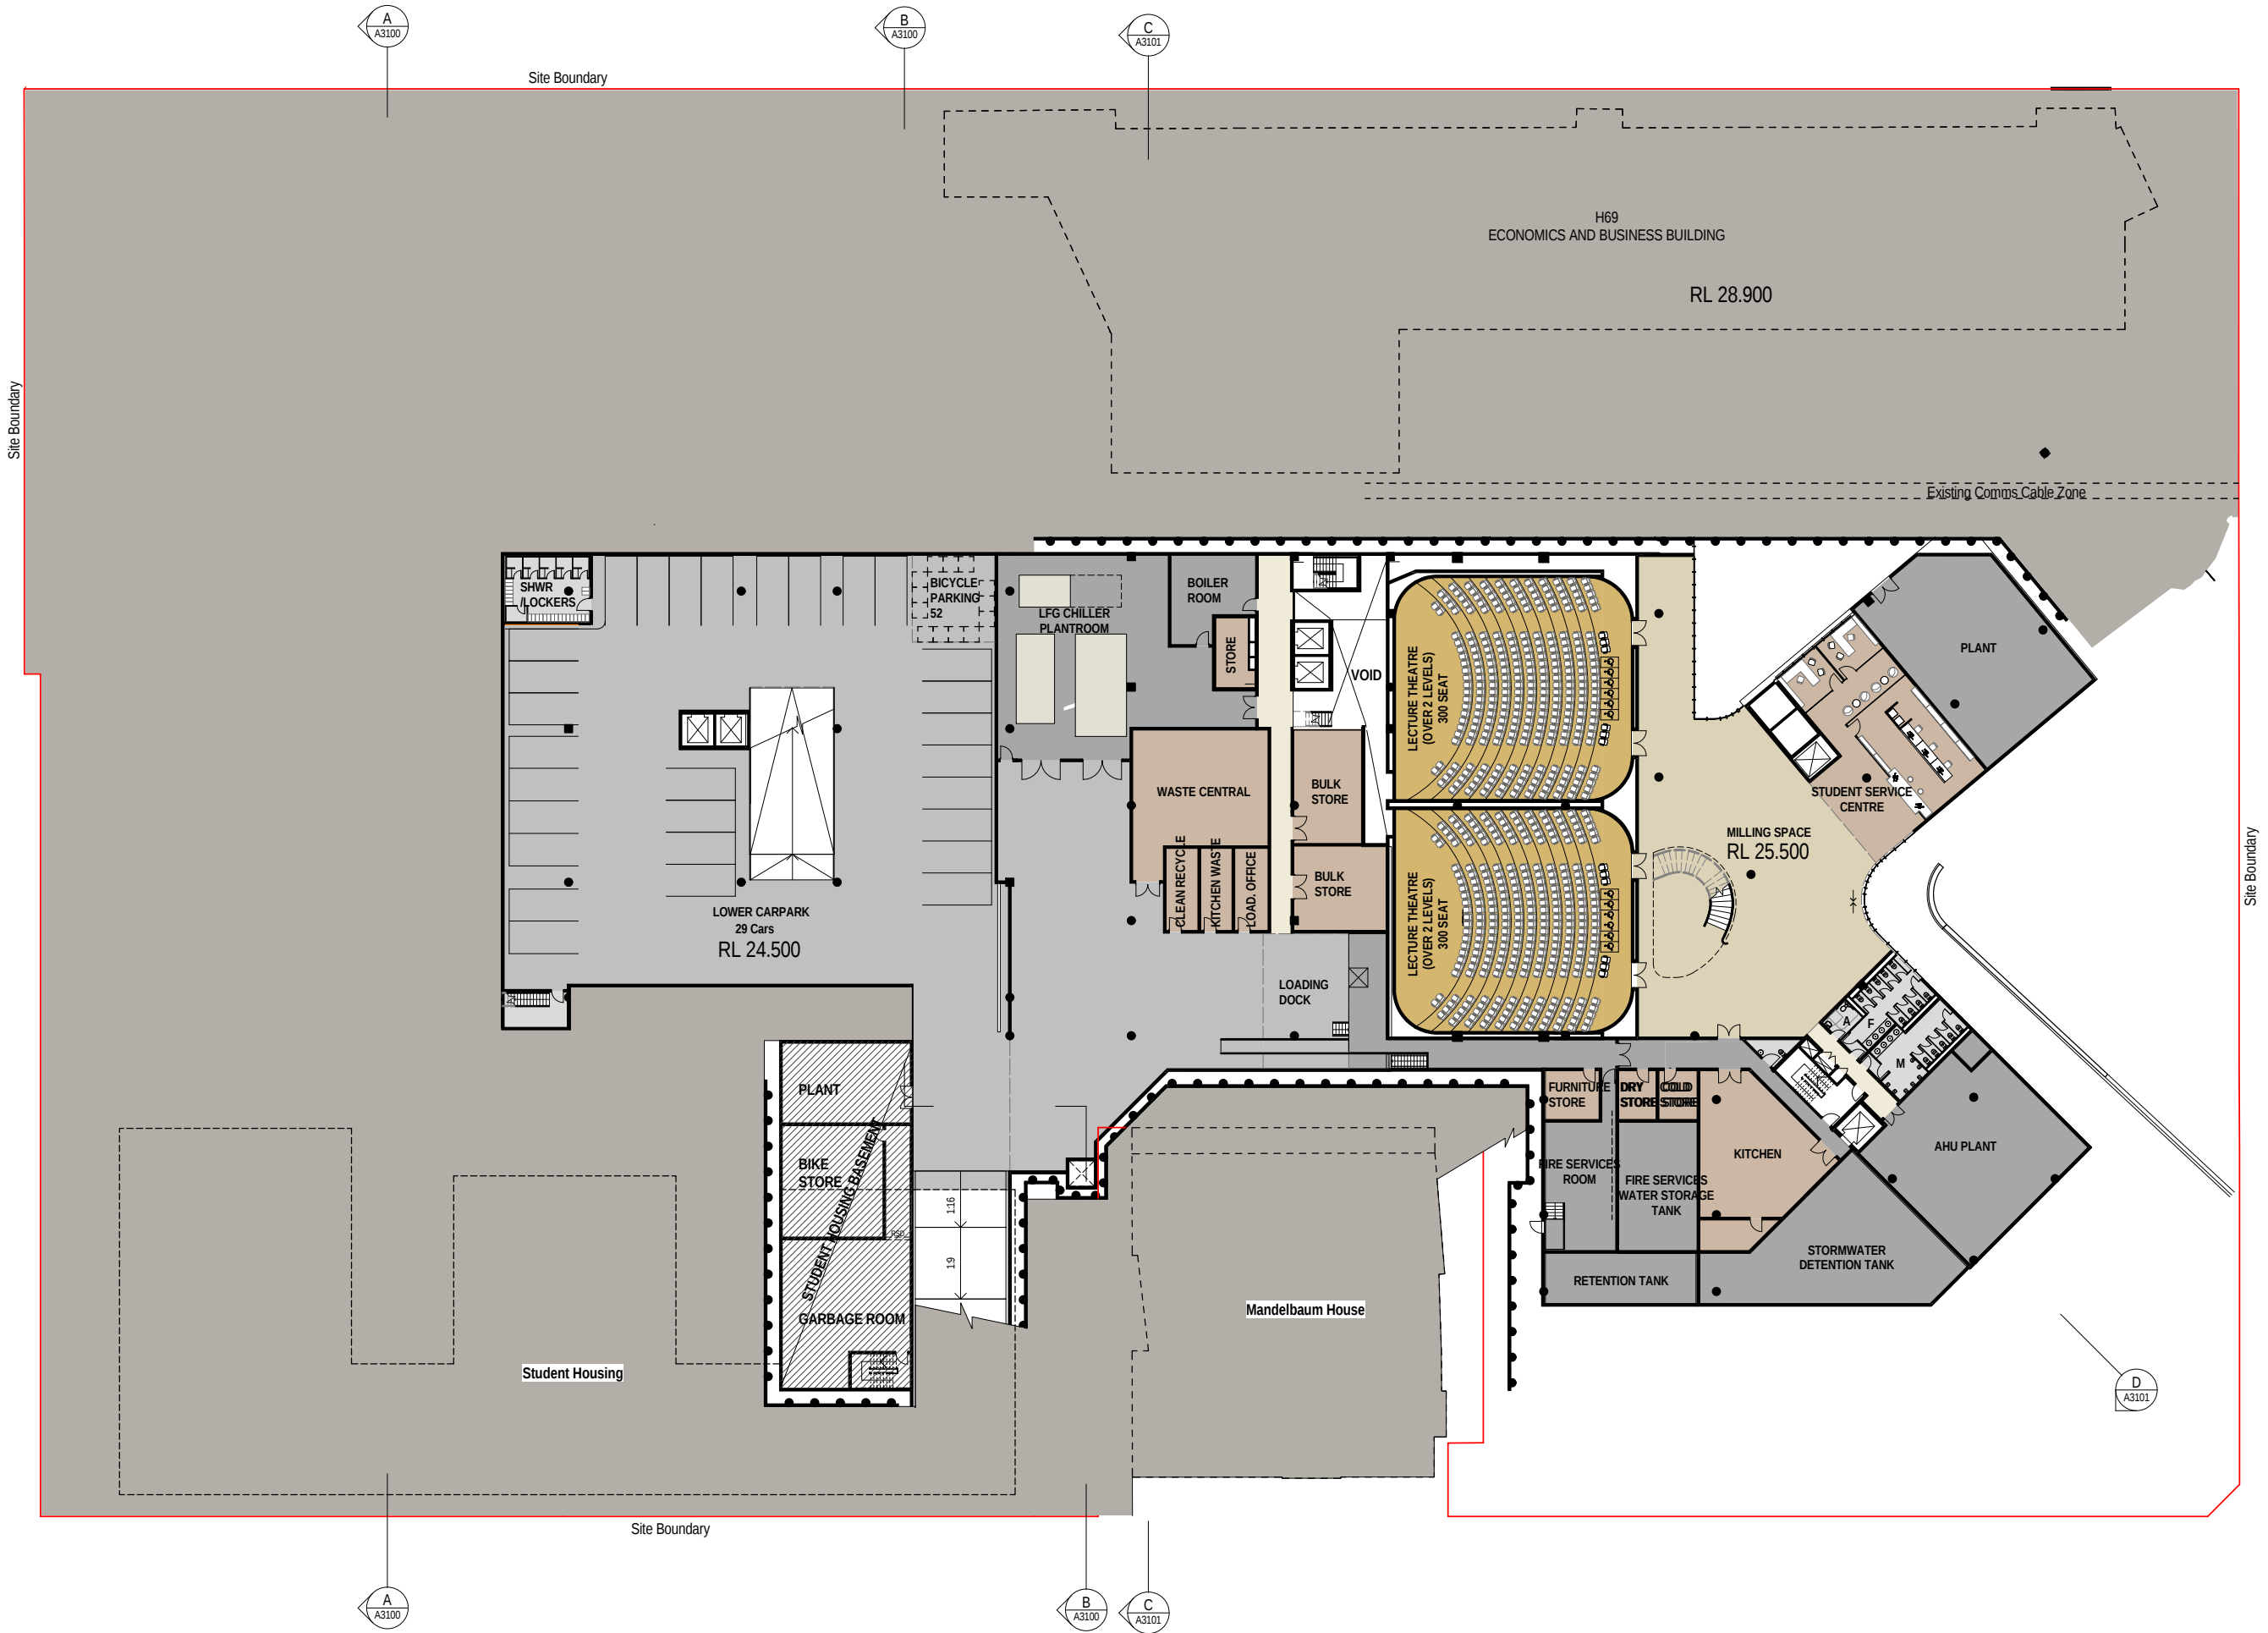

Copyright
WOODS BAGOT

Notes:
CONTRACTOR MUST VERIFY ALL DIMENSIONS
ON SITE BEFORE COMMENCING WORK OR
PREPARING WORKSHOP DRAWINGS. DO NOT
SCALE DRAWING.

PREFERRED PROJECT REPORT

13-07-12 7:27:36 PM

Client
THE UNIVERSITY OF SYDNEY

Drawing title
PLAN - LOWER GROUND

Project
ABERCROMBIE PRECINCT
REDEVELOPMENT

ABERCROMBIE PRECINCT, DARLINGTON, NSW 2008

Checked
CS
Approved
GS
Scale
1 : 250
@ A1 sheet size
50mm on original



Rev	Description	Date	App'd
B	PART3A PREFERRED PROJECT REPORT	12/07/12	GS
A	PART3A PREFERRED PROJECT REPORT	13/04/12	GS

WOODS BAGOT
AUSTRALIA
ASIA
MIDDLE EAST
EUROPE
NORTH AMERICA

Project number 2-20-1874	Drawing number A2200	Revision B
Status PART3A PPR		