


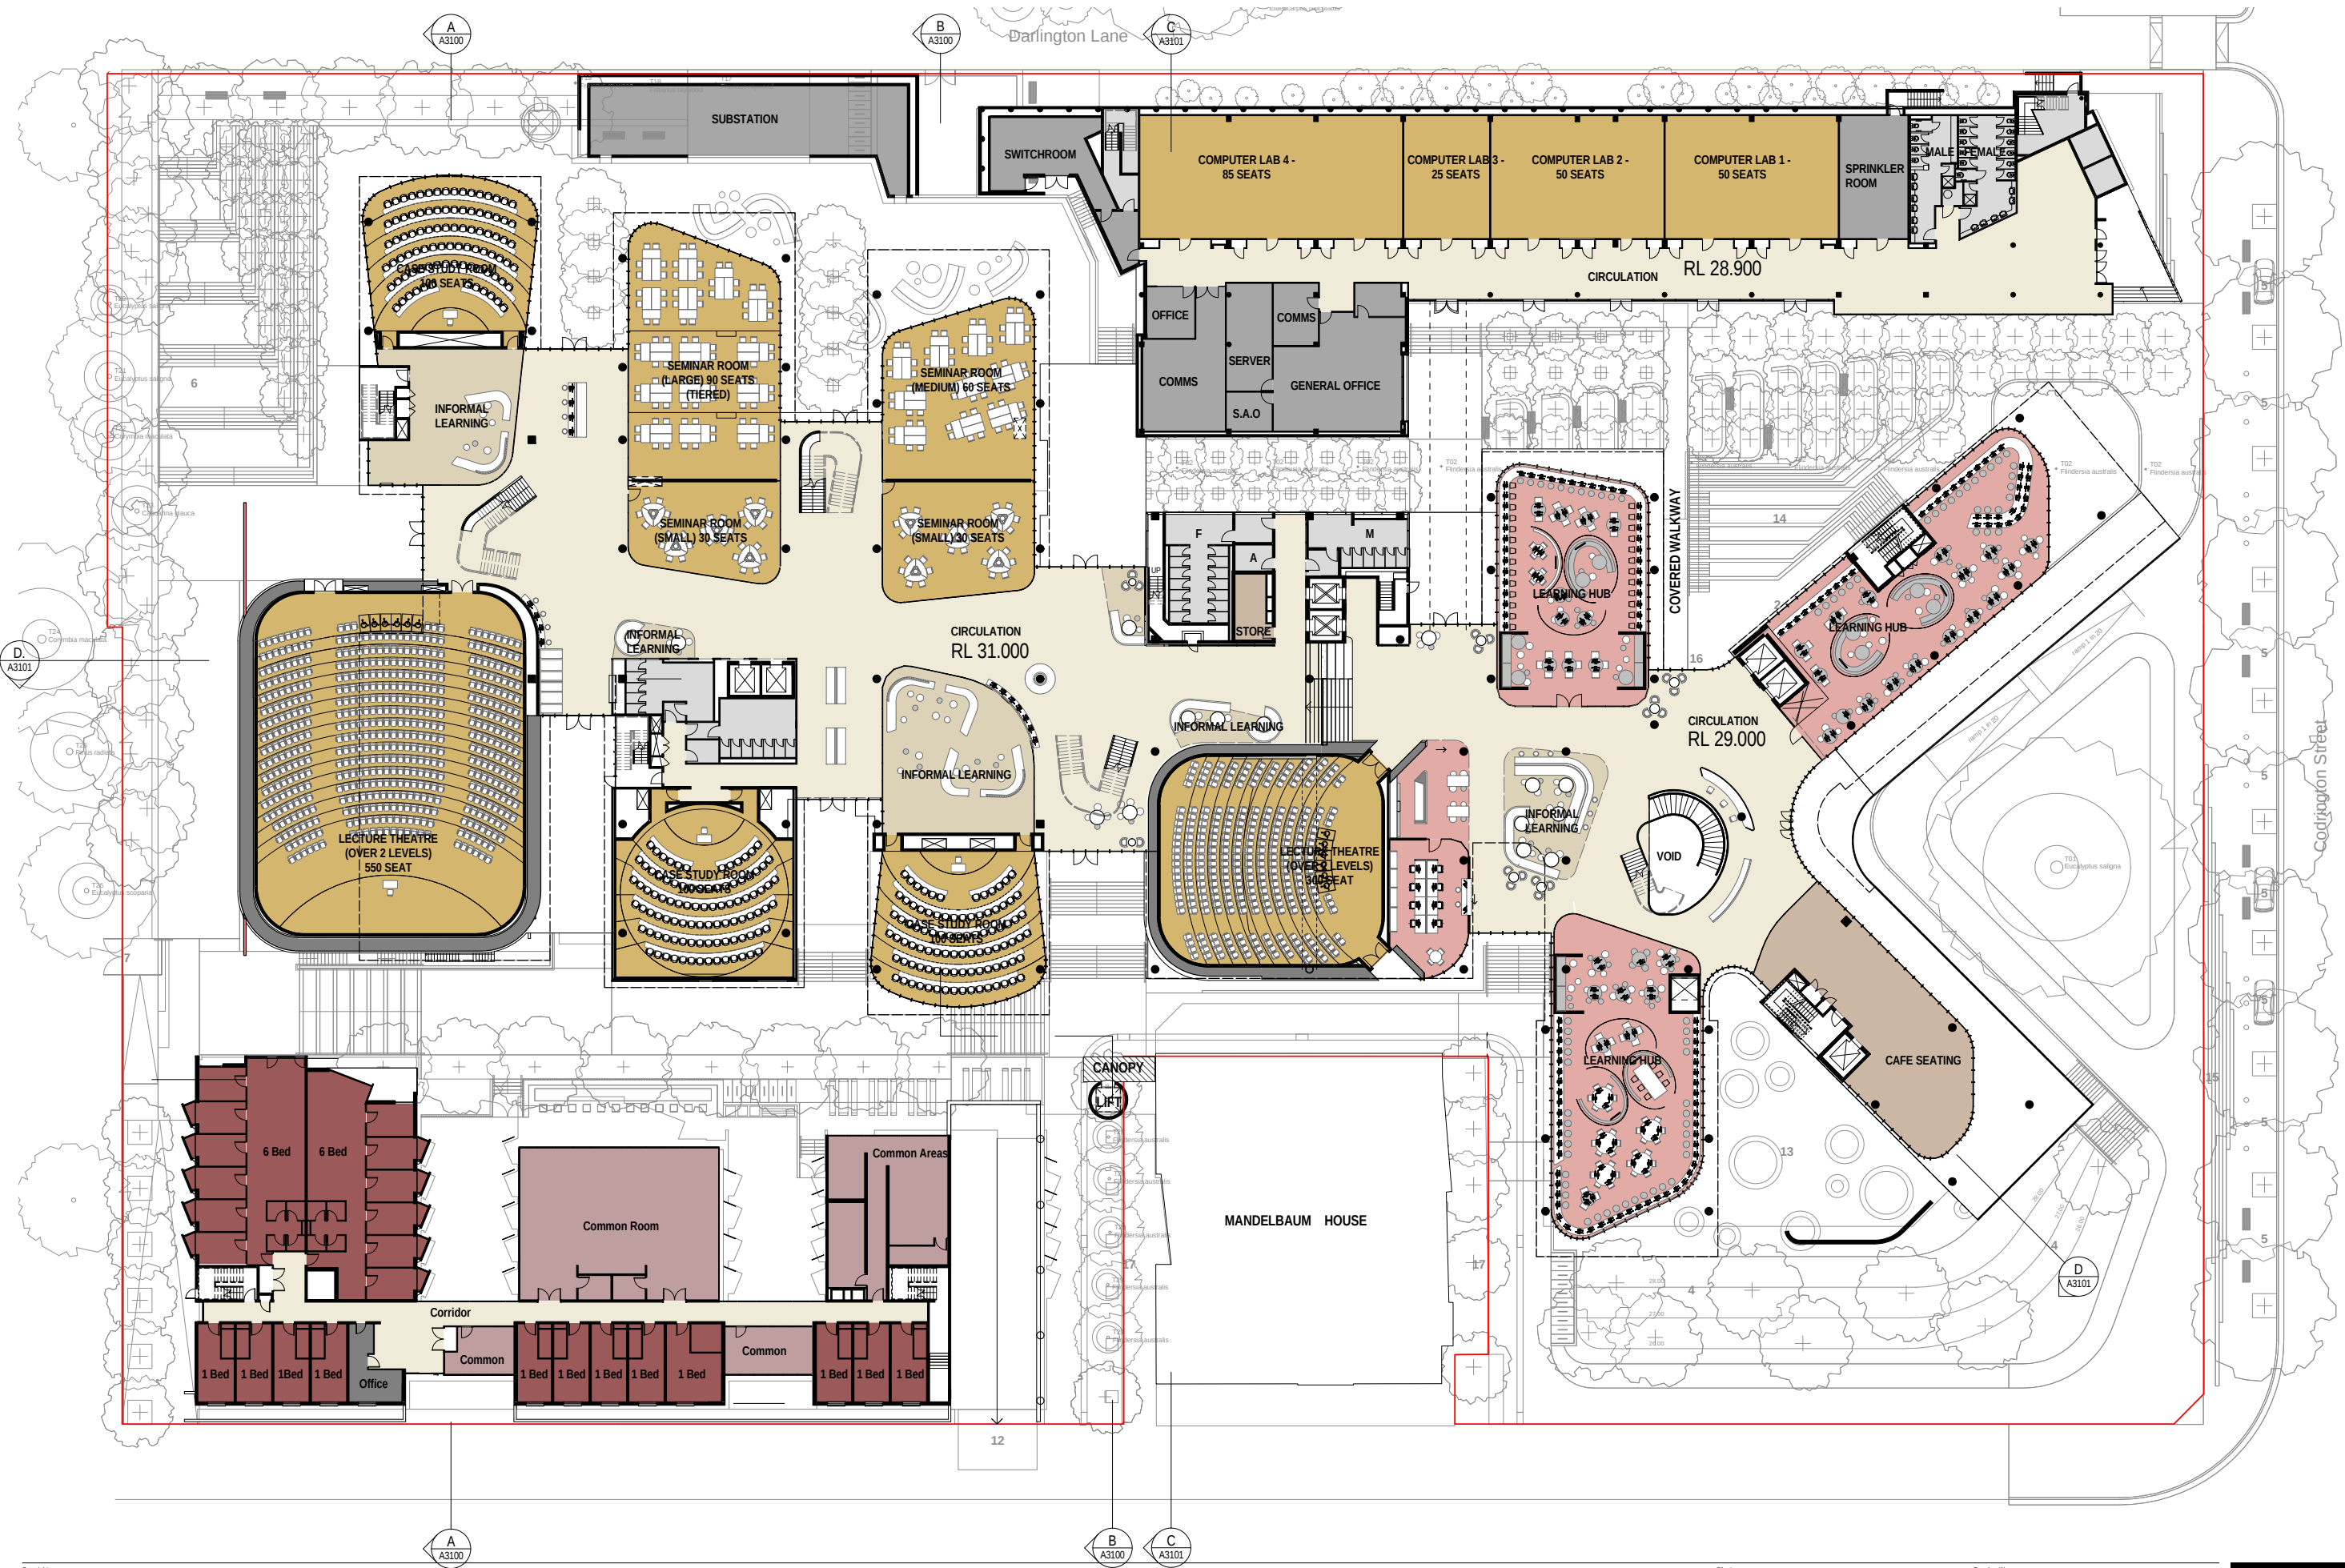

Copyright
WOODS BAGOT
Notes:
CONTRACTOR MUST VERIFY ALL DIMENSIONS
ON SITE BEFORE COMMENCING WORK OR
PREPARING WORKSHOP DRAWINGS. DO NOT
SCALE DRAWING.

PREFERRED PROJECT REPORT

13-07-12 7:28:31 PM

Client
THE UNIVERSITY OF SYDNEY

Drawing title
PLAN - GROUND FLOOR

Project
ABERCROMBIE PRECINCT
REDEVELOPMENT

Checked
CS
Approved
GS
Scale
1 : 250
© A1 sheet size
50mm on original

WOODS BAGOT AUSTRALIA
ASIA
MIDDLE EAST
EUROPE
NORTH AMERICA

Project number
2-20-1874
Drawing number
A2202
Status
PART3A PPR
Revision
B

B PART3A PREFERRED PROJECT REPORT
A PART3A PREFERRED PROJECT REPORT
Rev Description Date App'd

12/07/12 GS
13/04/12 GS
Date App'd