


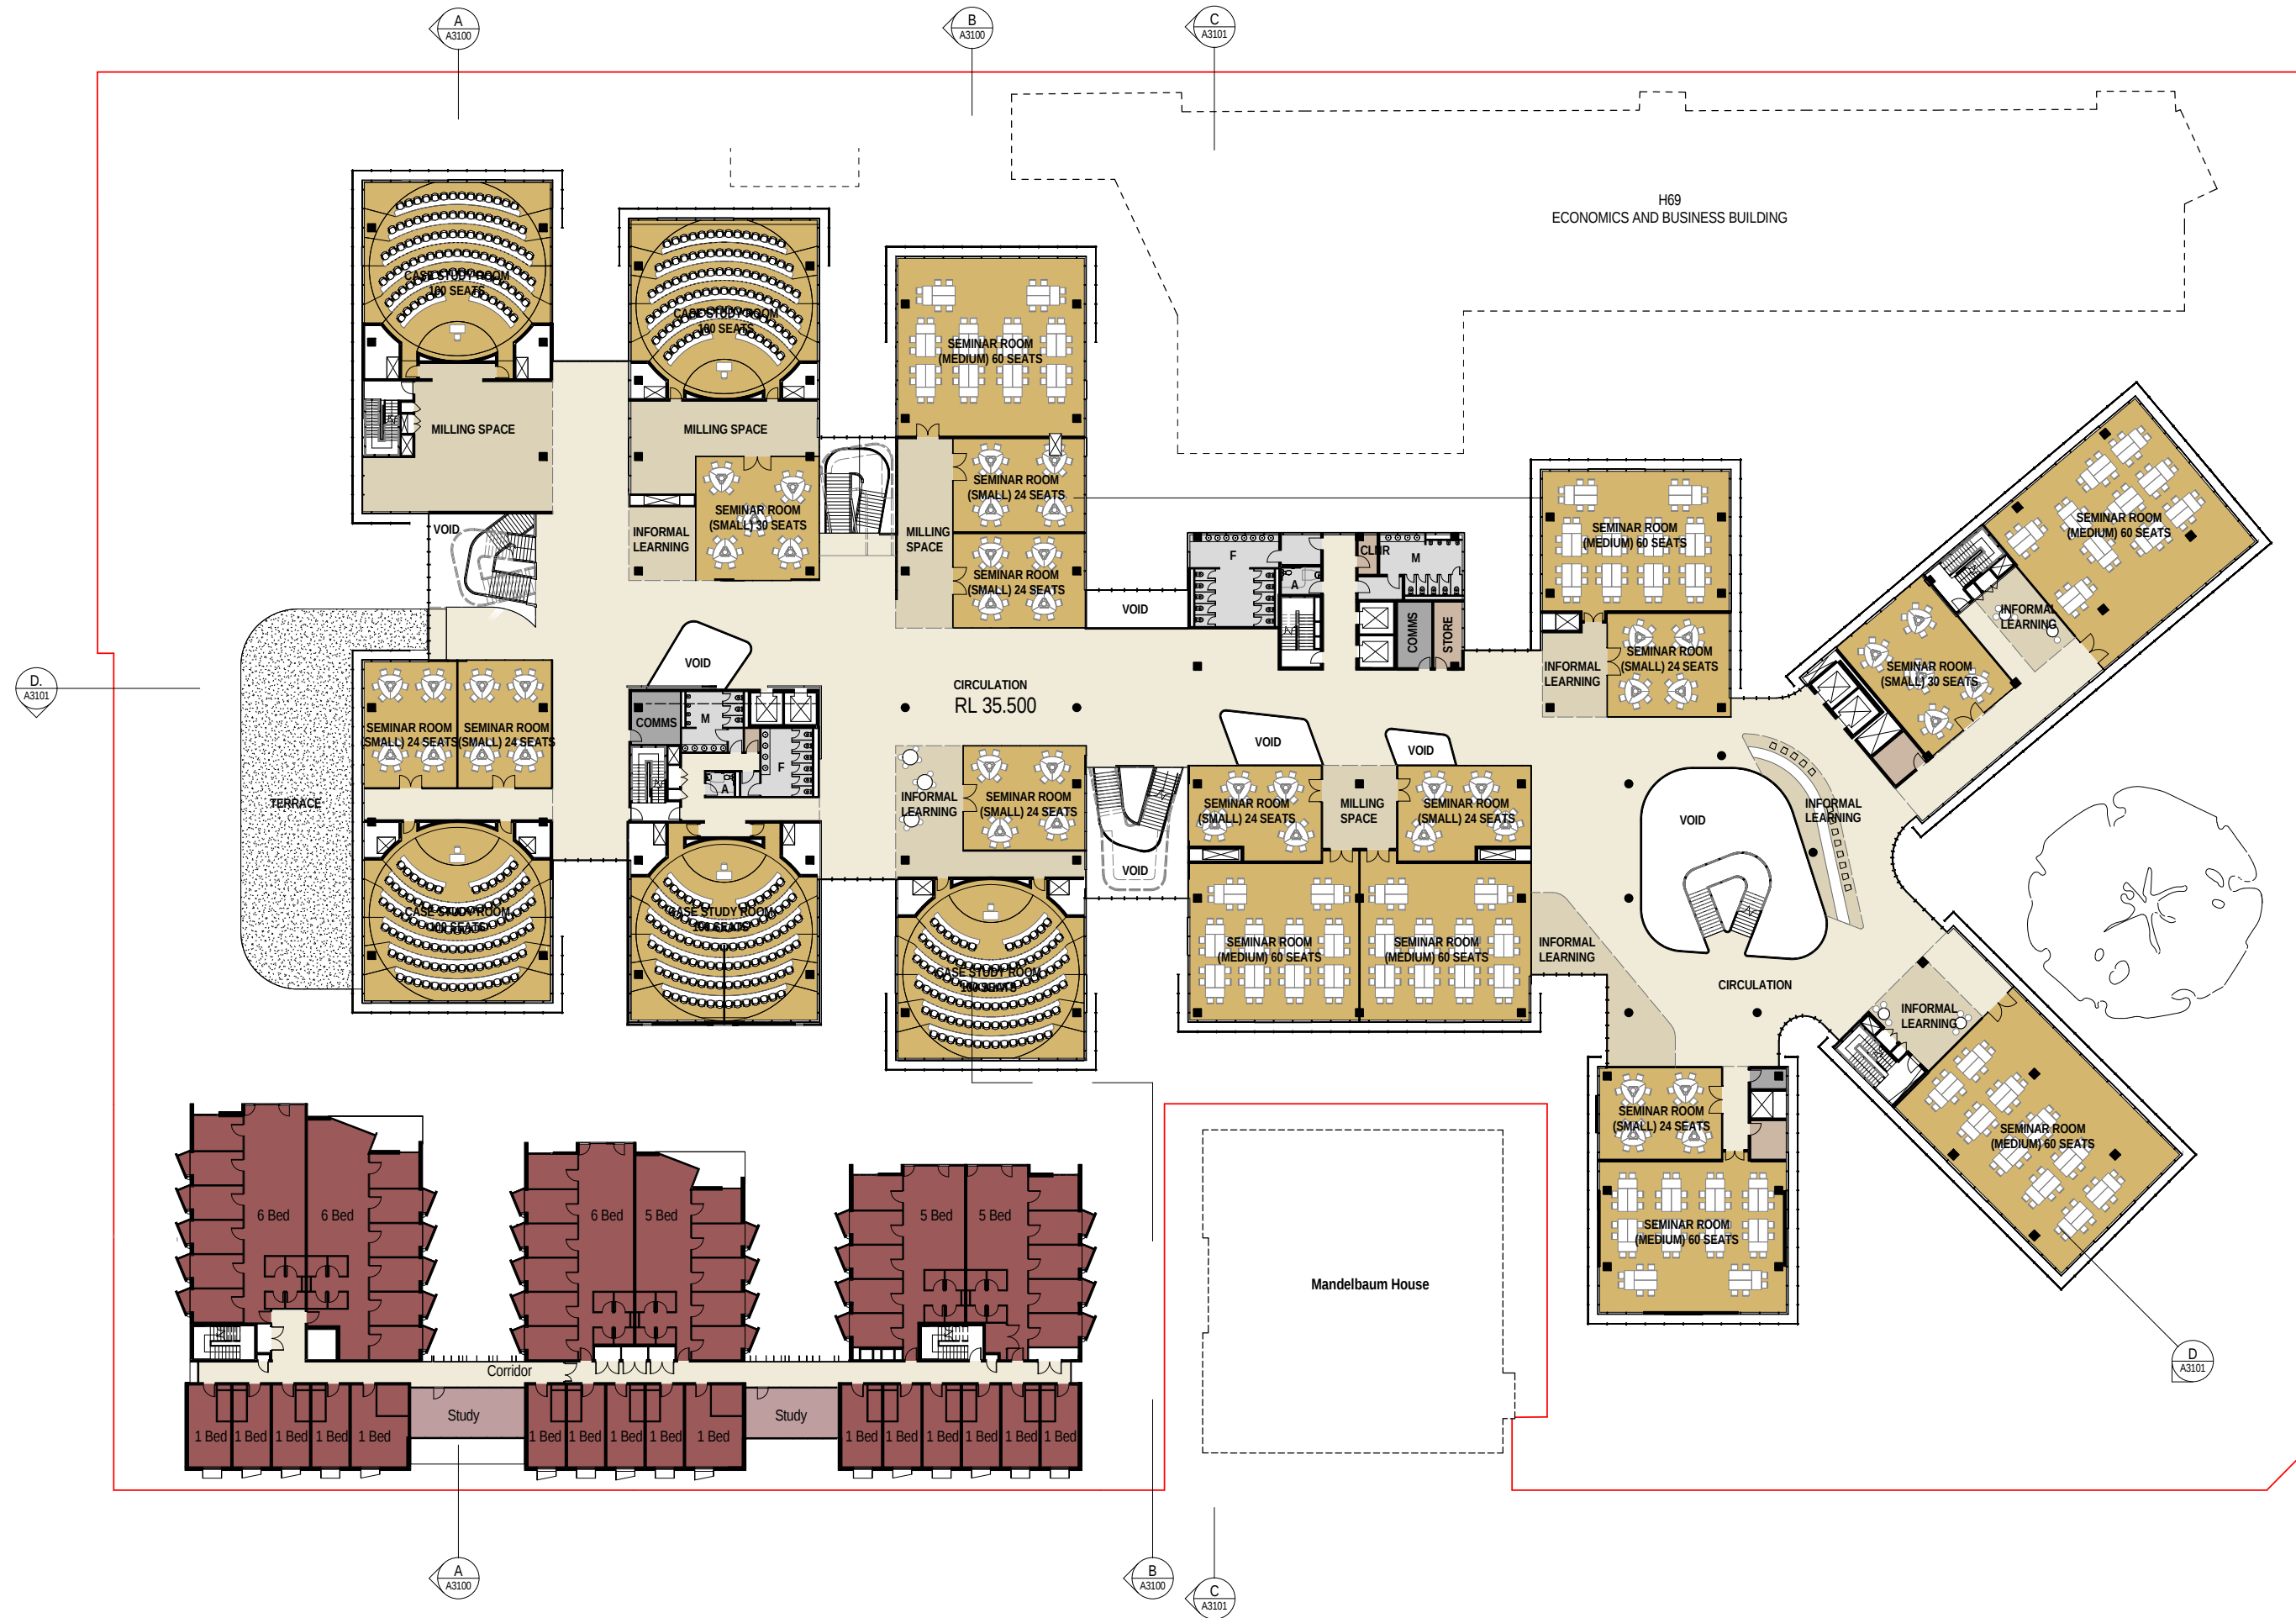

Copyright  
WOODS BAGOT

Notes:  
CONTRACTOR MUST VERIFY ALL DIMENSIONS  
ON SITE BEFORE COMMENCING WORK OR  
PREPARING WORKSHOP DRAWINGS. DO NOT  
SCALE DRAWING.

# PREFERRED PROJECT REPORT

13-07-12 7:29:05 PM

Client  
THE UNIVERSITY OF SYDNEY

Drawing title  
PLAN - LEVEL 01

Project  
ABERCROMBIE PRECINCT  
REDEVELOPMENT

Checked  
CS  
Approved  
GS  
Scale  
1 : 250  
@ A1 sheet size  
50mm on original

**WOODS BAGOT** AUSTRALIA  
ASIA  
MIDDLE EAST  
EUROPE  
NORTH AMERICA

Project number  
2-20-1874  
Drawing number  
A2204  
Status  
PART3A PPR  
Revision  
B

B PART3A PREFERRED PROJECT REPORT  
A PART3A PREFERRED PROJECT REPORT  
Rev Description Date App'd

12/07/12 GS  
13/04/12 GS