


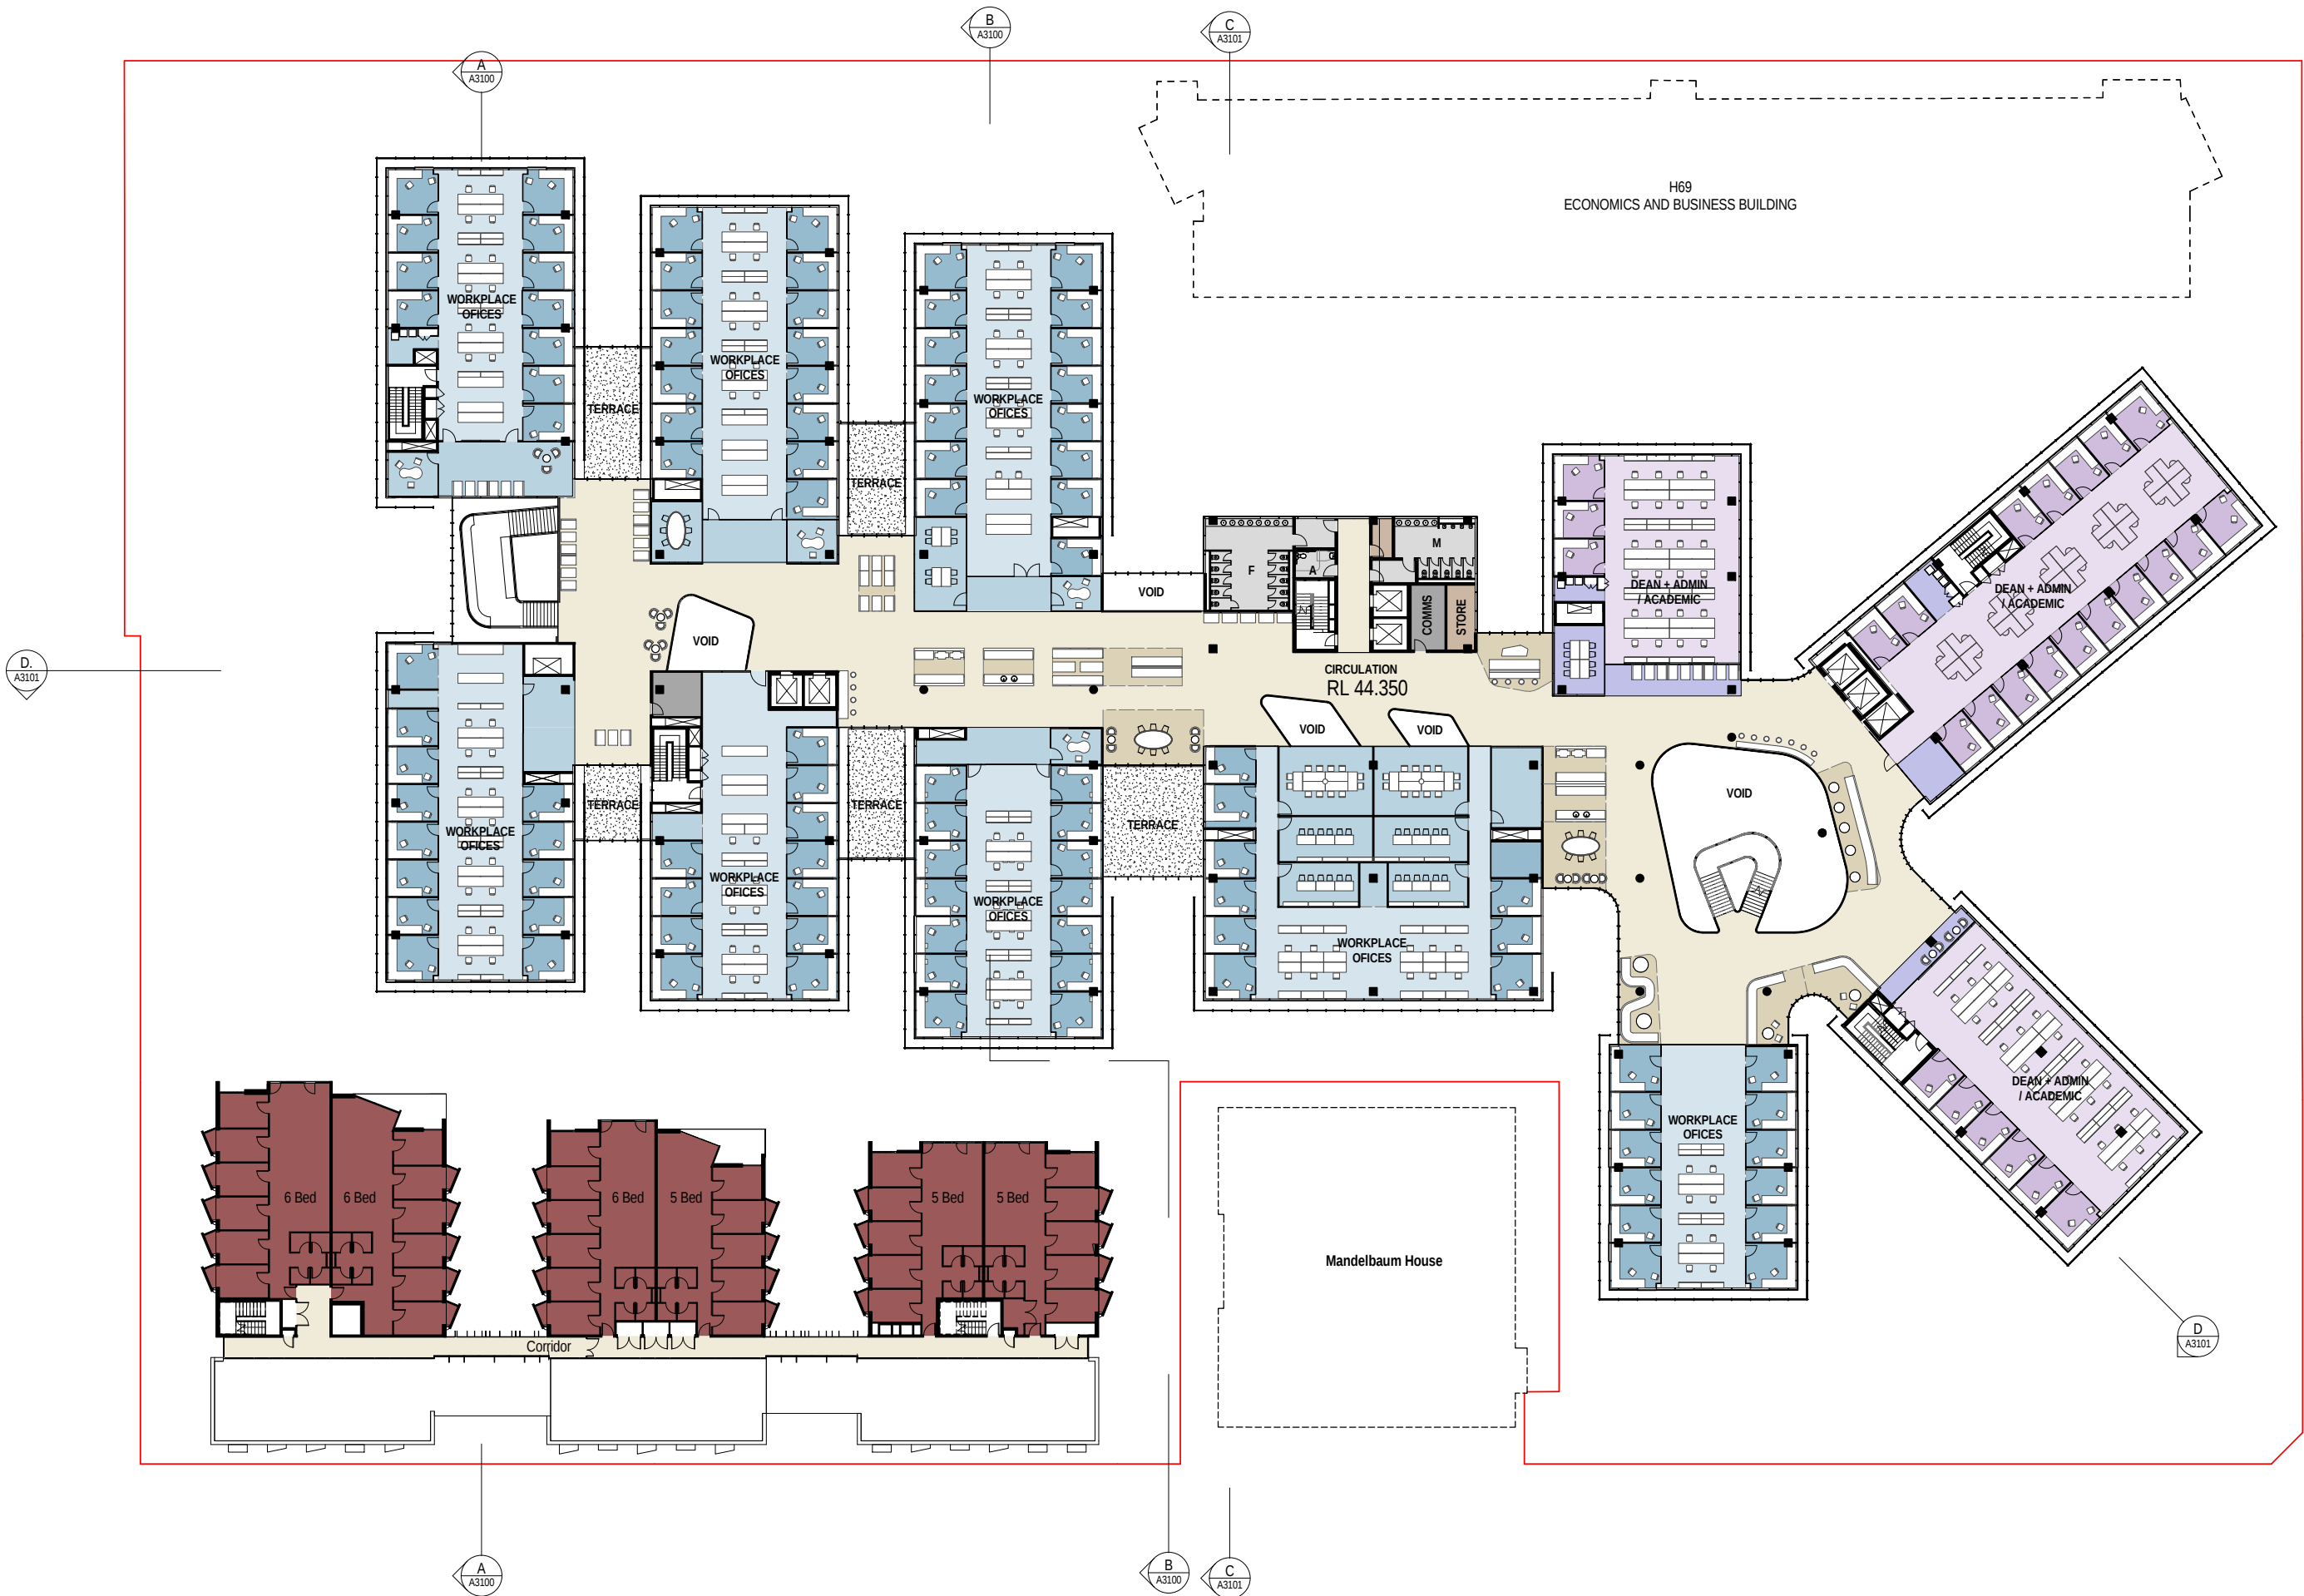

Copyright
WOODS BAGOT

Notes:
CONTRACTOR MUST VERIFY ALL DIMENSIONS
ON SITE BEFORE COMMENCING WORK OR
PREPARING WORKSHOP DRAWINGS. DO NOT
SCALE DRAWING.

PREFERRED PROJECT REPORT

13-07-12 7:29:43 PM

Client
THE UNIVERSITY OF SYDNEY

Drawing title
PLAN - LEVEL 03

Project
ABERCROMBIE PRECINCT
REDEVELOPMENT

ABERCROMBIE PRECINCT, DARLINGTON, NSW 2008

Checked
CS
Approved
GS
Scale
1 : 250
@ A1 sheet size
50mm on original



Rev Description Date App'd
B PART3A PREFERRED PROJECT REPORT 12/07/12 GS
A PART3A PREFERRED PROJECT REPORT 13/04/12 GS

WOODS BAGOT AUSTRALIA
ASIA
MIDDLE EAST
EUROPE
NORTH AMERICA

Project number
2-20-1874
Drawing number
A2206
Status
PART3A PPR
Revision
B