


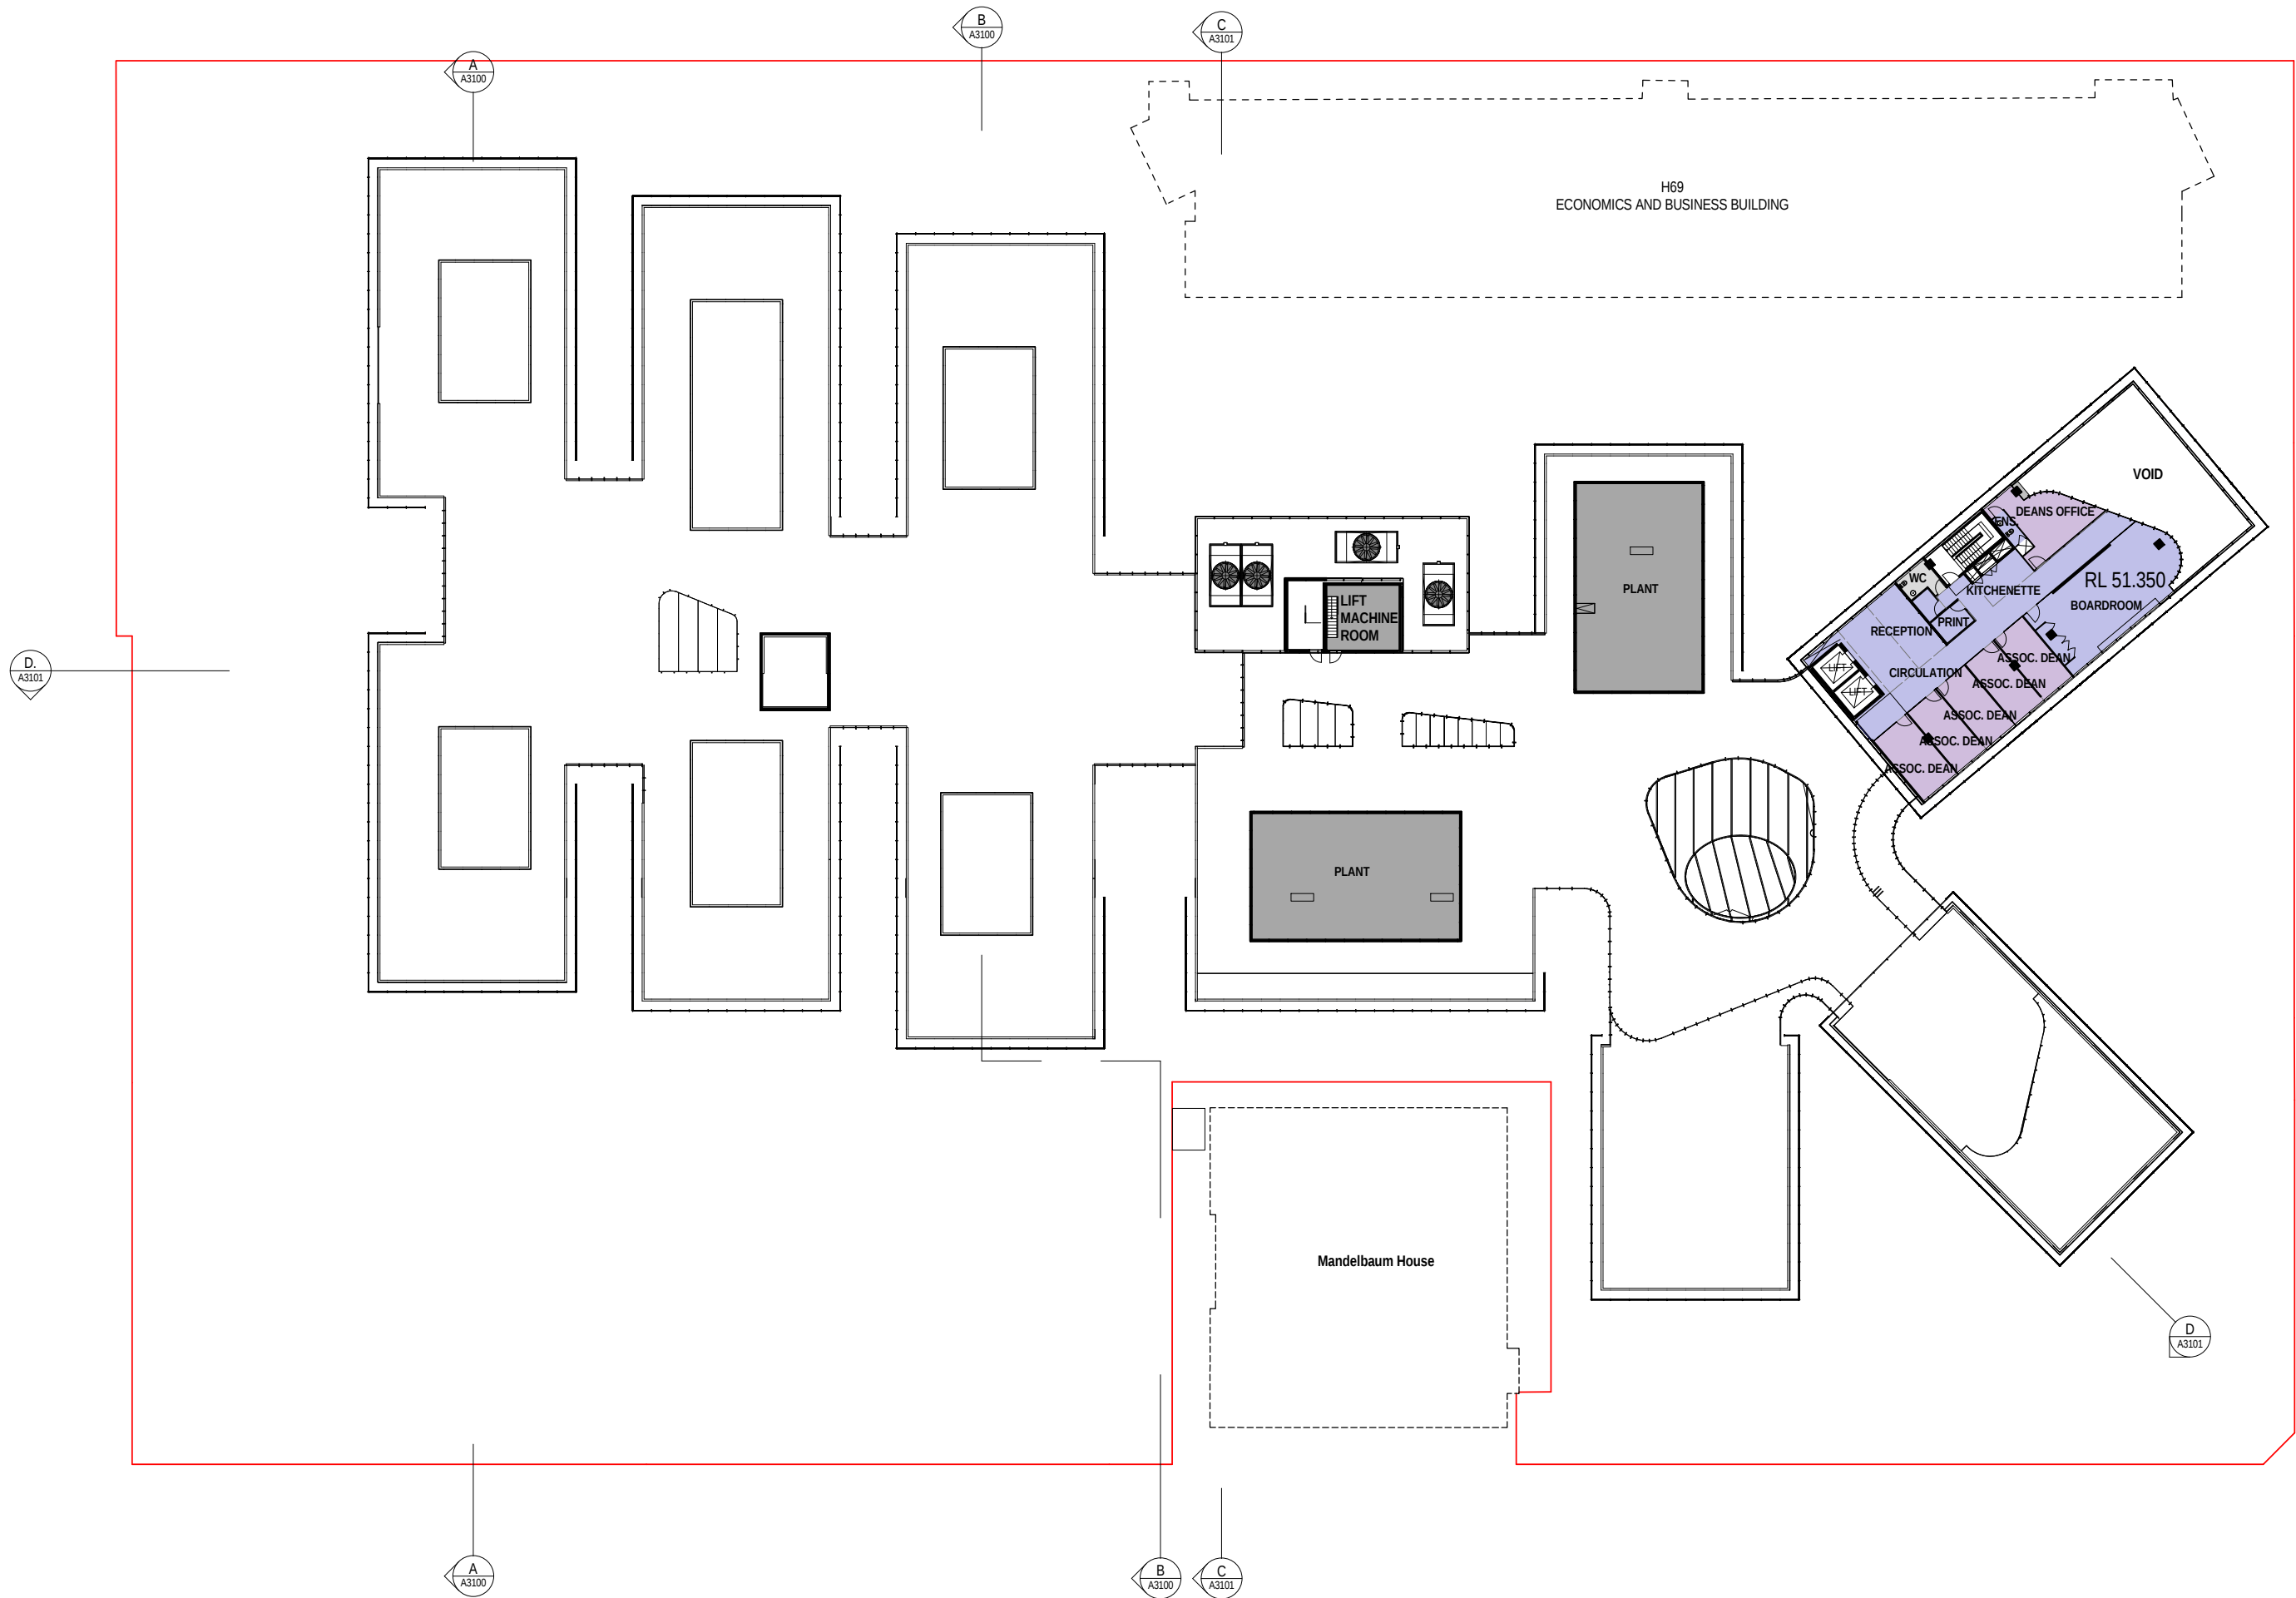

Copyright
WOODS BAGOT
Notes:
CONTRACTOR MUST VERIFY ALL DIMENSIONS
ON SITE BEFORE COMMENCING WORK OR
PREPARING WORKSHOP DRAWINGS. DO NOT
SCALE DRAWING.

PREFERRED PROJECT REPORT

13-07-12 7:30:04 PM

Rev	Description	Date	App'd
B	PART3A PREFERRED PROJECT REPORT	12/07/12	GS
A	PART3A PREFERRED PROJECT REPORT	13/04/12	GS

Client
THE UNIVERSITY OF SYDNEY

Project
ABERCROMBIE PRECINCT
REDEVELOPMENT
ABERCROMBIE PRECINCT, DARLINGTON, NSW 2008

Drawing title
PLAN - LEVEL 05

Checked
CS
Approved
GS
Scale
1 : 250
@ A1 sheet size
50mm on original



WOODS BAGOT AUSTRALIA
ASIA
MIDDLE EAST
EUROPE
NORTH AMERICA

Project number
2-20-1874
Drawing number
A2208
Status
PART3A PPR
Revision
B