


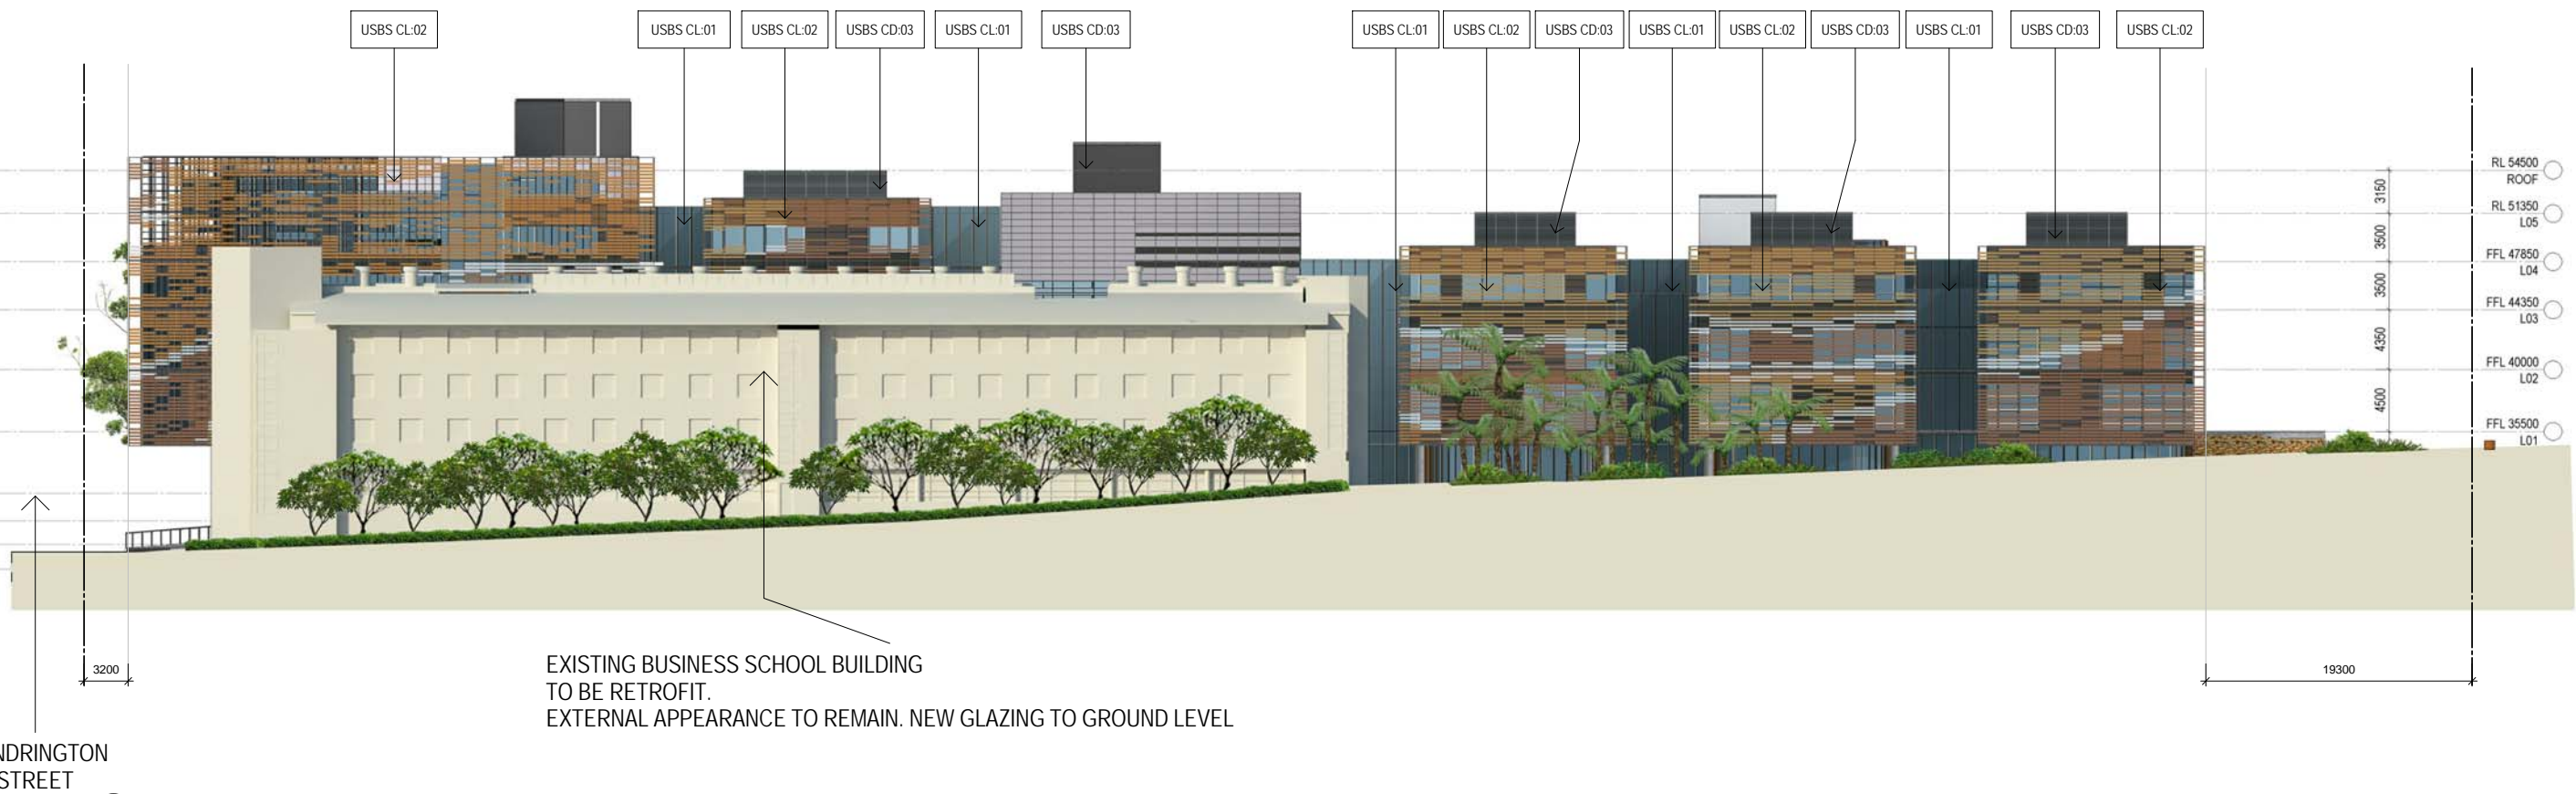

1 RENDERED ELEVATION - EAST (CODRINGTON STREET)
SCALE 1 : 250



2 RENDERED ELEVATION - NORTH (DARLINGTON LANE)
SCALE 1 : 250

Copyright
WOODS BAGOT
Notes
CONTRACTOR MUST VERIFY ALL DIMENSIONS
ON SITE BEFORE COMMENCING WORK OR
PREPARING WORKSHOP DRAWINGS. DO NOT
SCALE DRAWING.

PREFERRED PROJECT REPORT

13-07-12 7:31:35 PM

Client
THE UNIVERSITY OF SYDNEY

Project
ABERCROMBIE PRECINCT
REDEVELOPMENT

Drawing title
RENDERED ELEVATIONS -
CODRINGTON STREET &
DARLINGTON LANE

Checked CS Approved GS Scale 1 : 250
© A1 sheet size
50mm on original

WOODS BAGOT AUSTRALIA
ASIA
MIDDLE EAST
EUROPE
NORTH AMERICA

Project number 2-20-1874 Drawing number A3001 Revision C
Status PART3A PPR

Rev	Description	Date	App'd
C	PART3A PREFERRED PROJECT REPORT	12/07/12	GS
B	GFA plans corrected	08/05/12	GS
A	PART3A PREFERRED PROJECT REPORT	13/04/12	GS