


A SECTION A
SCALE 1 : 250

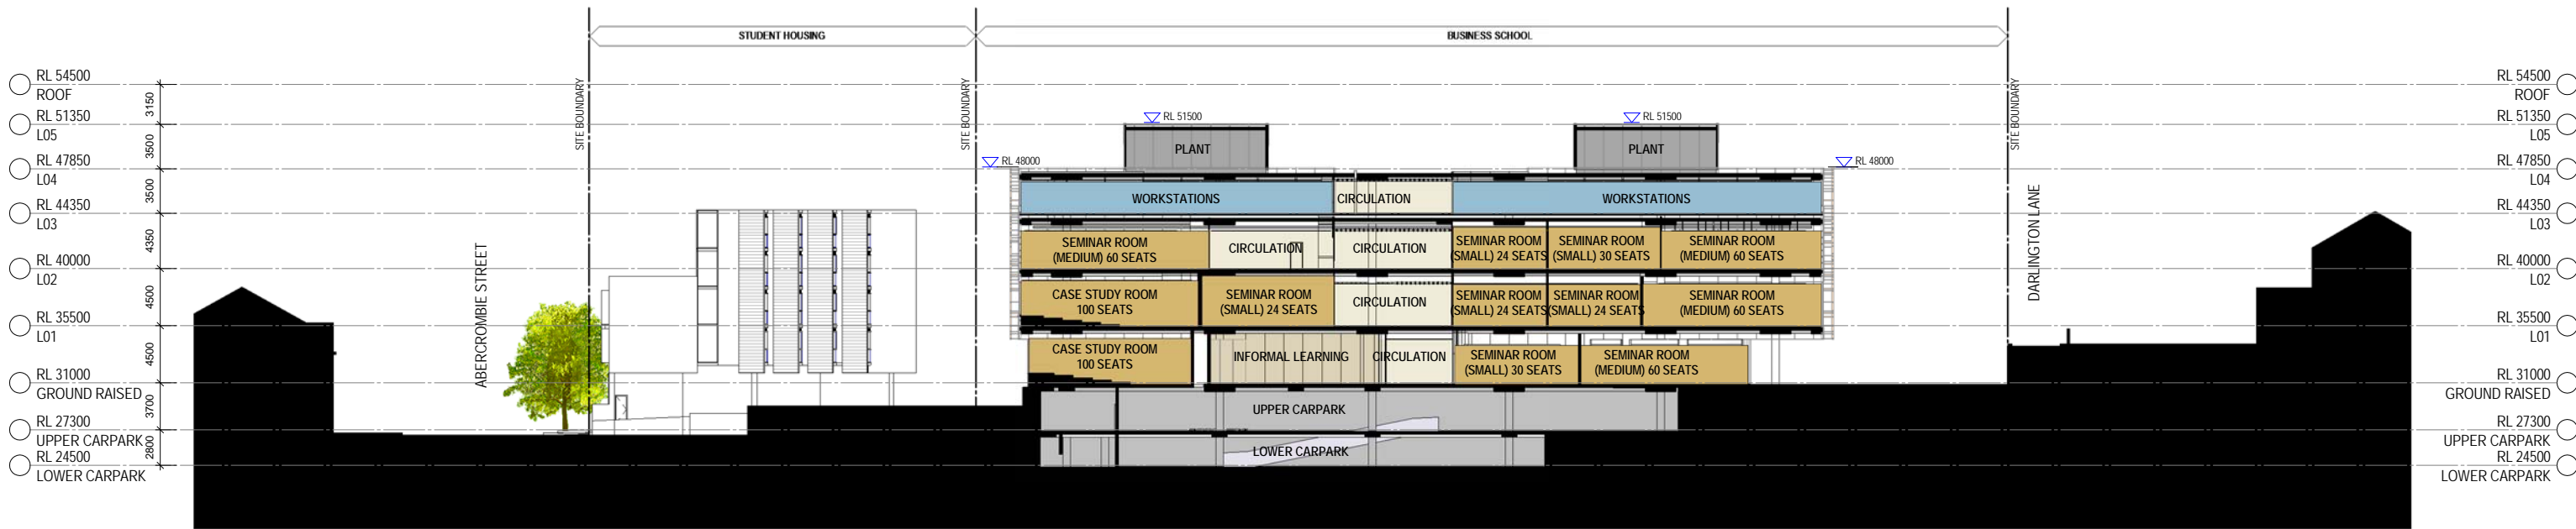

B SECTION B
SCALE 1 : 250

Copyright
WOODS BAGOT
Notes
CONTRACTOR MUST VERIFY ALL DIMENSIONS
ON SITE BEFORE COMMENCING WORK OR
PREPARING WORKSHOP DRAWINGS. DO NOT
SCALE DRAWING.

PREFERRED PROJECT REPORT

13-07-12 7:31:56 PM

Client
THE UNIVERSITY OF SYDNEY

Drawing title
SECTIONS A & B

Project
ABERCROMBIE PRECINCT
REDEVELOPMENT

Checked
CS
Approved
GS
Scale
1 : 250
@ A1 sheet size
50mm on original

WOODS BAGOT AUSTRALIA
ASIA
MIDDLE EAST
EUROPE
NORTH AMERICA

Project number
2-20-1874
Drawing number
A3100
Revision
B
Status
PART3A PPR

Rev	Description	Date	App'd
B	PART3A PREFERRED PROJECT REPORT	12/07/12	GS
A	PART3A PREFERRED PROJECT REPORT	13/04/12	GS