




IMPORTANT NOTES:

Do not scale from drawings
Do not reproduce or use in any form without the written permission of the Architect
All discrepancies to be brought to the attention of the Architect
This drawing is copyright and the property of the author and must not be reprinted, copied or used without the express authority of MARCHESIE + PARTNERS ARCHITECTS PTY. LTD.

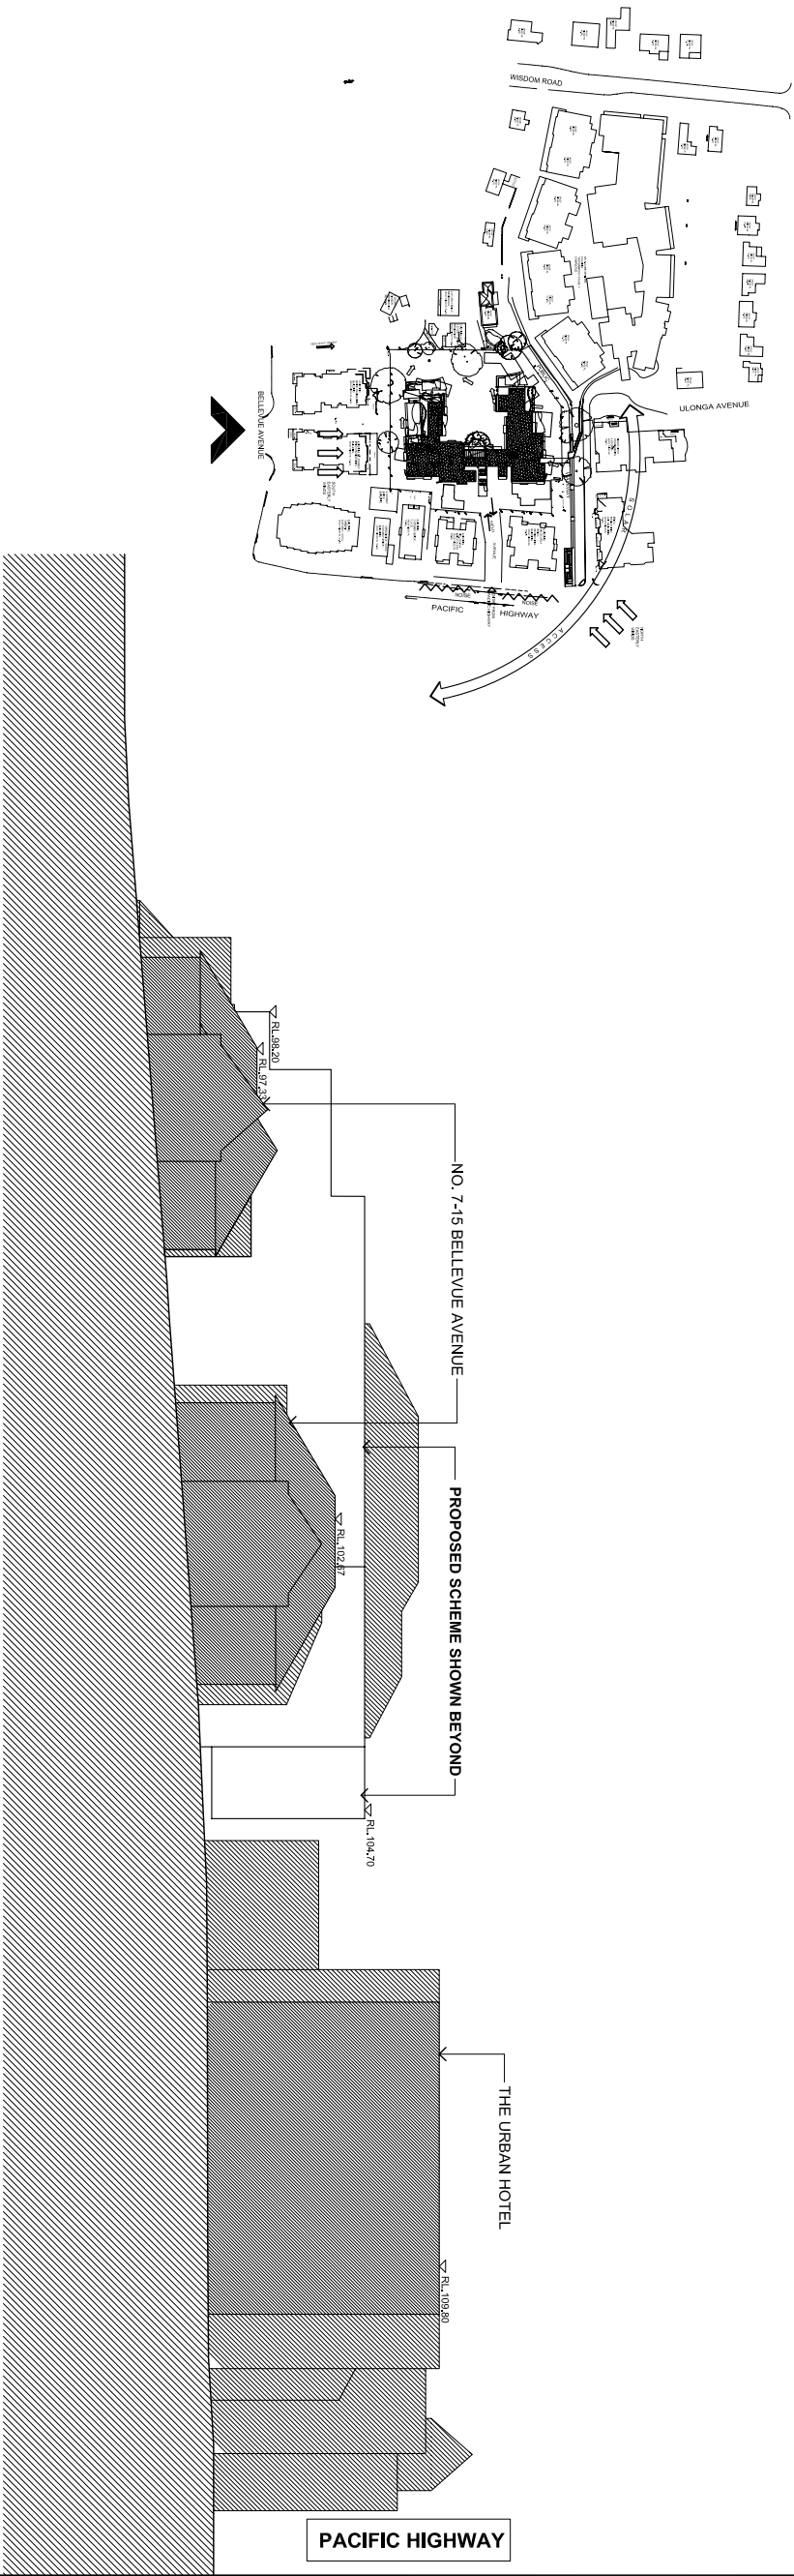


01 BELLEVUE AVENUE ELEVATION

DA-1.05

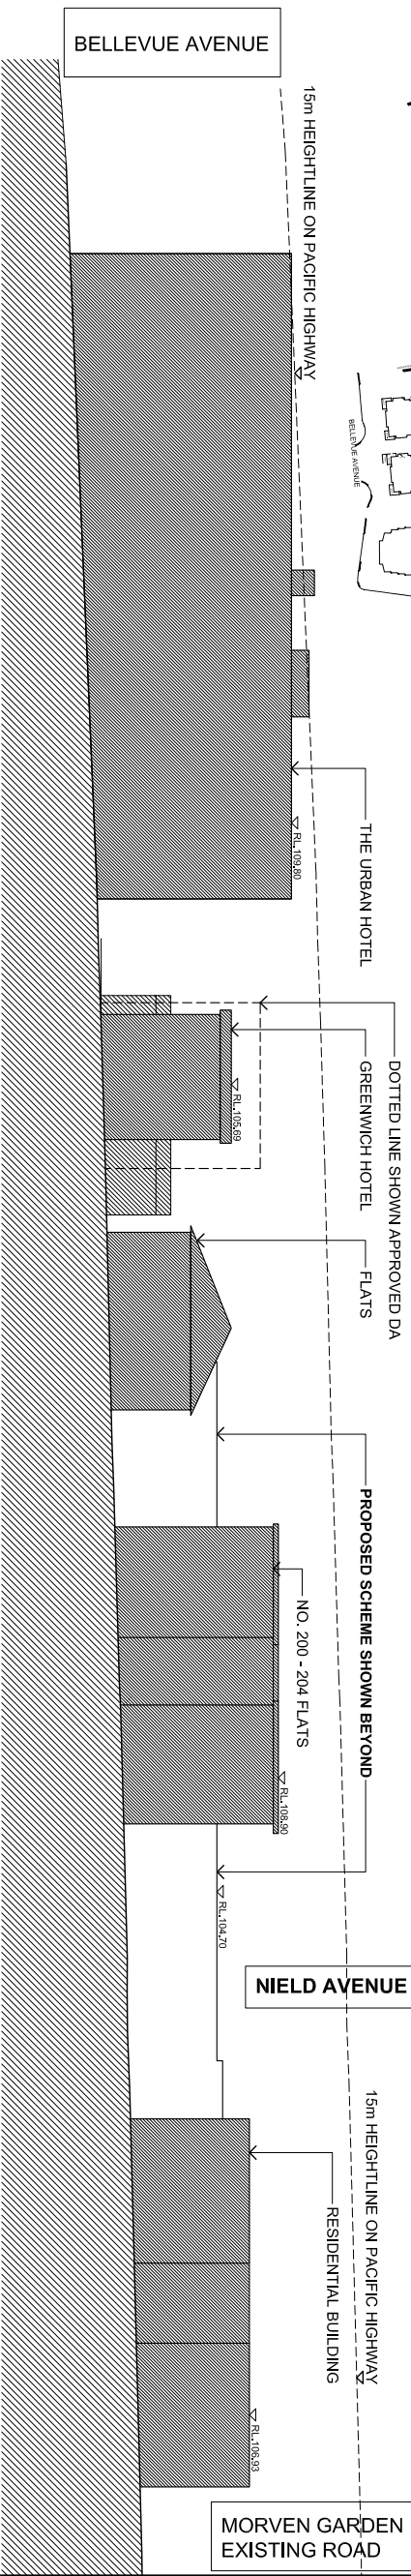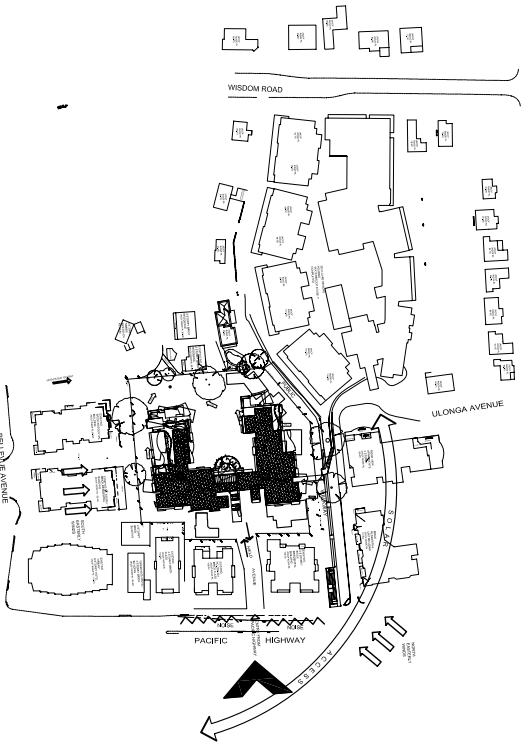

02 PACIFIC HIGHWAY ELEVATION

DA-1.05

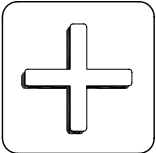

marchese + partners
international

level 7, 107 mount street
north sydney nsw 2060
ph: (02) 9922 4375
fax: (02) 9929 5786
email: info@marchesepartners.com.au
web: www.marchesepartners.com.au
ACN 067 427 687

CLIENT
WATERBROOK CARE
GREENWICH

PROJECT
PROPOSED PRIVATE
HOSPITAL
1-8 NIELD AVE,
GREENWICH

DRAWING TITLE
MACRO ELEVATIONS - 1

SCALE	DATE	DRAWN	CHECKED
1:250	DEC 06	CT, BO	RS
JOB No.	DRAWING No.	ISSUE	
05070	DA-1.05	H	