


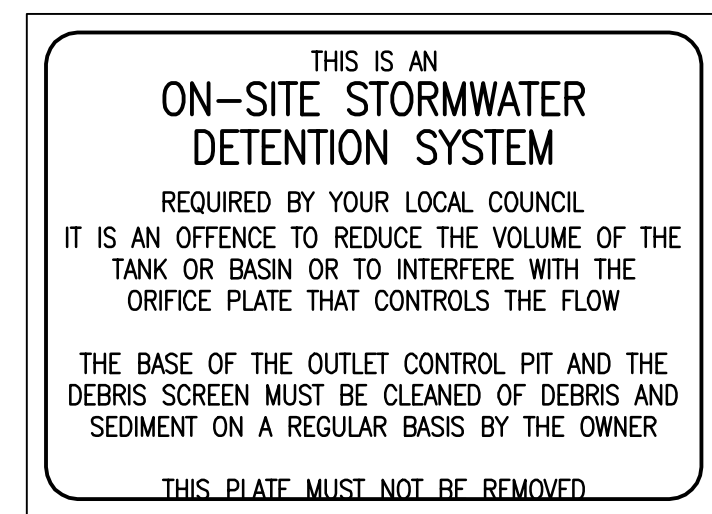


SIZE: 110mm x 80mm
CORNERS: Square
COLOUR: Etched and filled Black Legend on Natural Silver Background
MATERIAL: Aluminium 0.9mm Mill

OSD Sign

Colours:	
"DANGER" and background	White
Elliptical area	Red
Rectangle containing ellipse	Black
Other lettering and border	Black

Confined Space Warning Sign

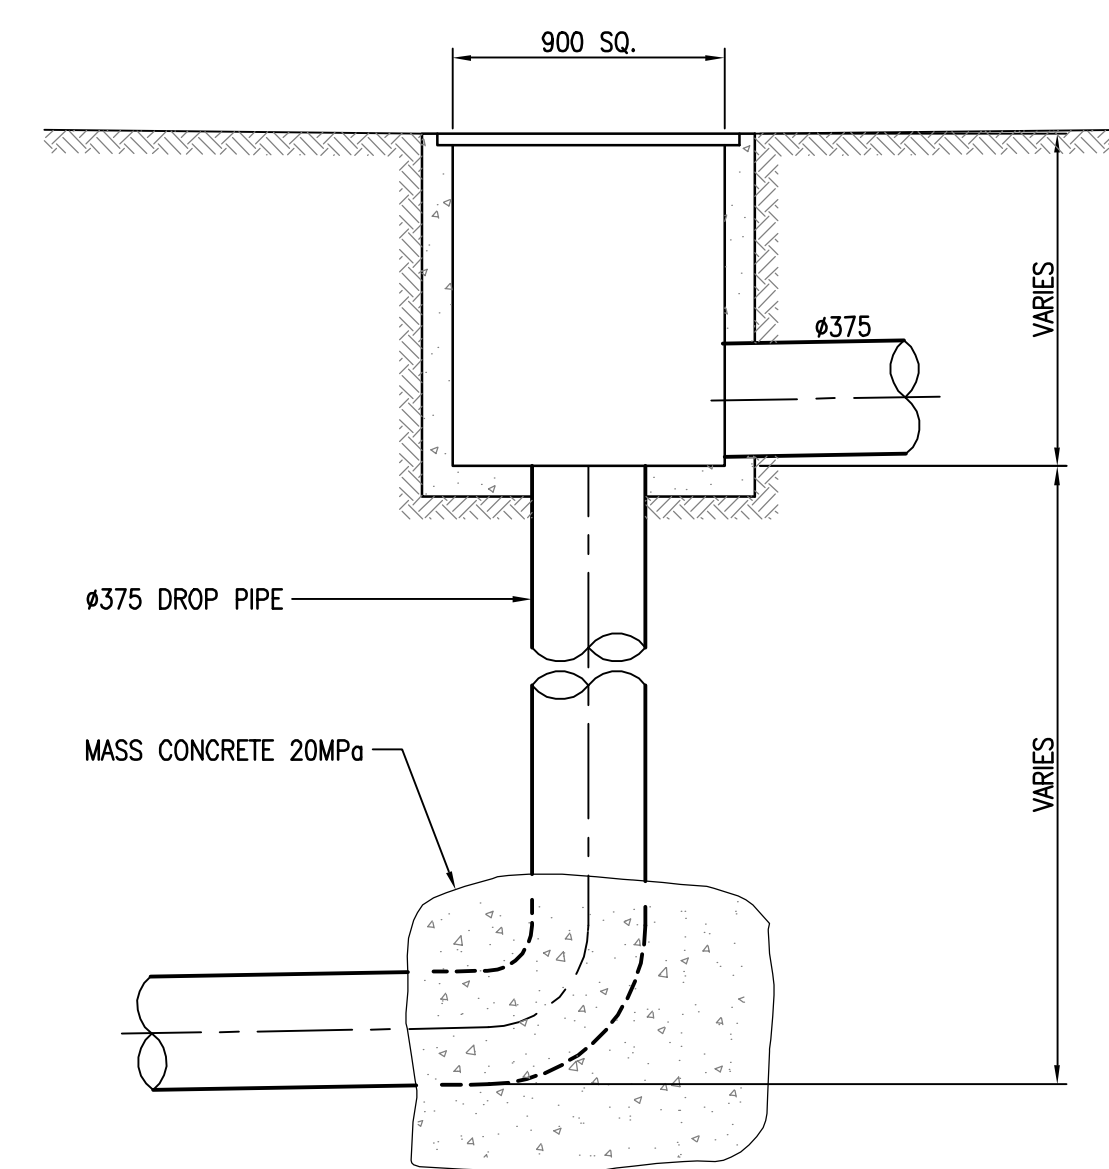

SECTION
TYPICAL DROP PIT DETAIL

N.T.S.

NOTE:-
TANK TO BE PROVIDED WITH ADEQUATE MOSQUITO
PROOF MESH SCREEN (1x1mm OPENING)

PLAN
OSR/OSD TANK DETAIL

SCALE 1:50

[illegible]

F	D.A. ISSUE & OSD TANK DETAIL	10.10.08	ZC
E	D.A. ISSUE	25.09.08	ZC
D	D.A. ISSUE	21.05.08	ZC
C	D.A. ISSUE	15.10.07	ZC
B	D.A. ISSUE	27.03.07	ZC
A	D.A. SUBMISSION	19.03.07	ZC
Revision	Amendment	Date	Initials

Reference Coordination Drawings								
Discipline	Dwg. No.	Date	Revisions					
ARCHITECTURAL	-	-	-					
STRUCTURAL								
MECHANICAL								
ELECTRICAL								

Notes
Dimensions not shown to be checked on site. Do not scale of this drawing.
This drawing is to be read in conjunction with a specification. Invert levels are indicative only and are to be checked prior to commencement of work.
Position of Authorities mains and/or existing services are to be checked prior to commencement of work. Report any discrepancies to the Architect.
No alterations to be made to this drawing without the Architect's approval. For decision/deliberation before proceeding with the work. These designs, drawings, specifications and the copyright therein remain the property of The LHO Group and must not be used, altered, reproduced, or copied wholly or in part without the written permission of the owners.

Client



WATERBROOK CARE
GREENWICH

Architect

marchese + partners
architects

level 7, 107 mount street
north sydney nsw 2060

ph: (02) 9922 4375
fx: (02) 9929 5706
email: info@marchesepartners.com.au
web: www.marchesepartners.com.au
ACN 067 427 687

 

Project
Proposed Private Hospital
1-8 Nield Avenue,
Greenwich

Consultant


LHO GROUP

LHO Group Pty Limited
Level 1, 25 Atchison Street
St Leonards NSW 2065
PO Box 114
St Leonards NSW 1590
p: 02 9439 1422
f: 02 9438 1242
e: sydney@lhogroup.com.au
www.lhogroup.com.au

ABN 13 001 693 901
AS/NZS ISO 9001

HYDRAULIC, FIRE PROTECTION & CIVIL ENGINEERING SYDNEY

Drawing

CIVIL SERVICES

OSD TANK DETAIL

Design	ZO	Drawn	JK
Date	FEB. 2007	Design Validated	MA
Sheet		QA Approved	
Scale	1:50	Computer Dwg.No.	
Job No.	0508-0028	Dwg.No.	C09
		Issue	F