




HASTINGS ROAD

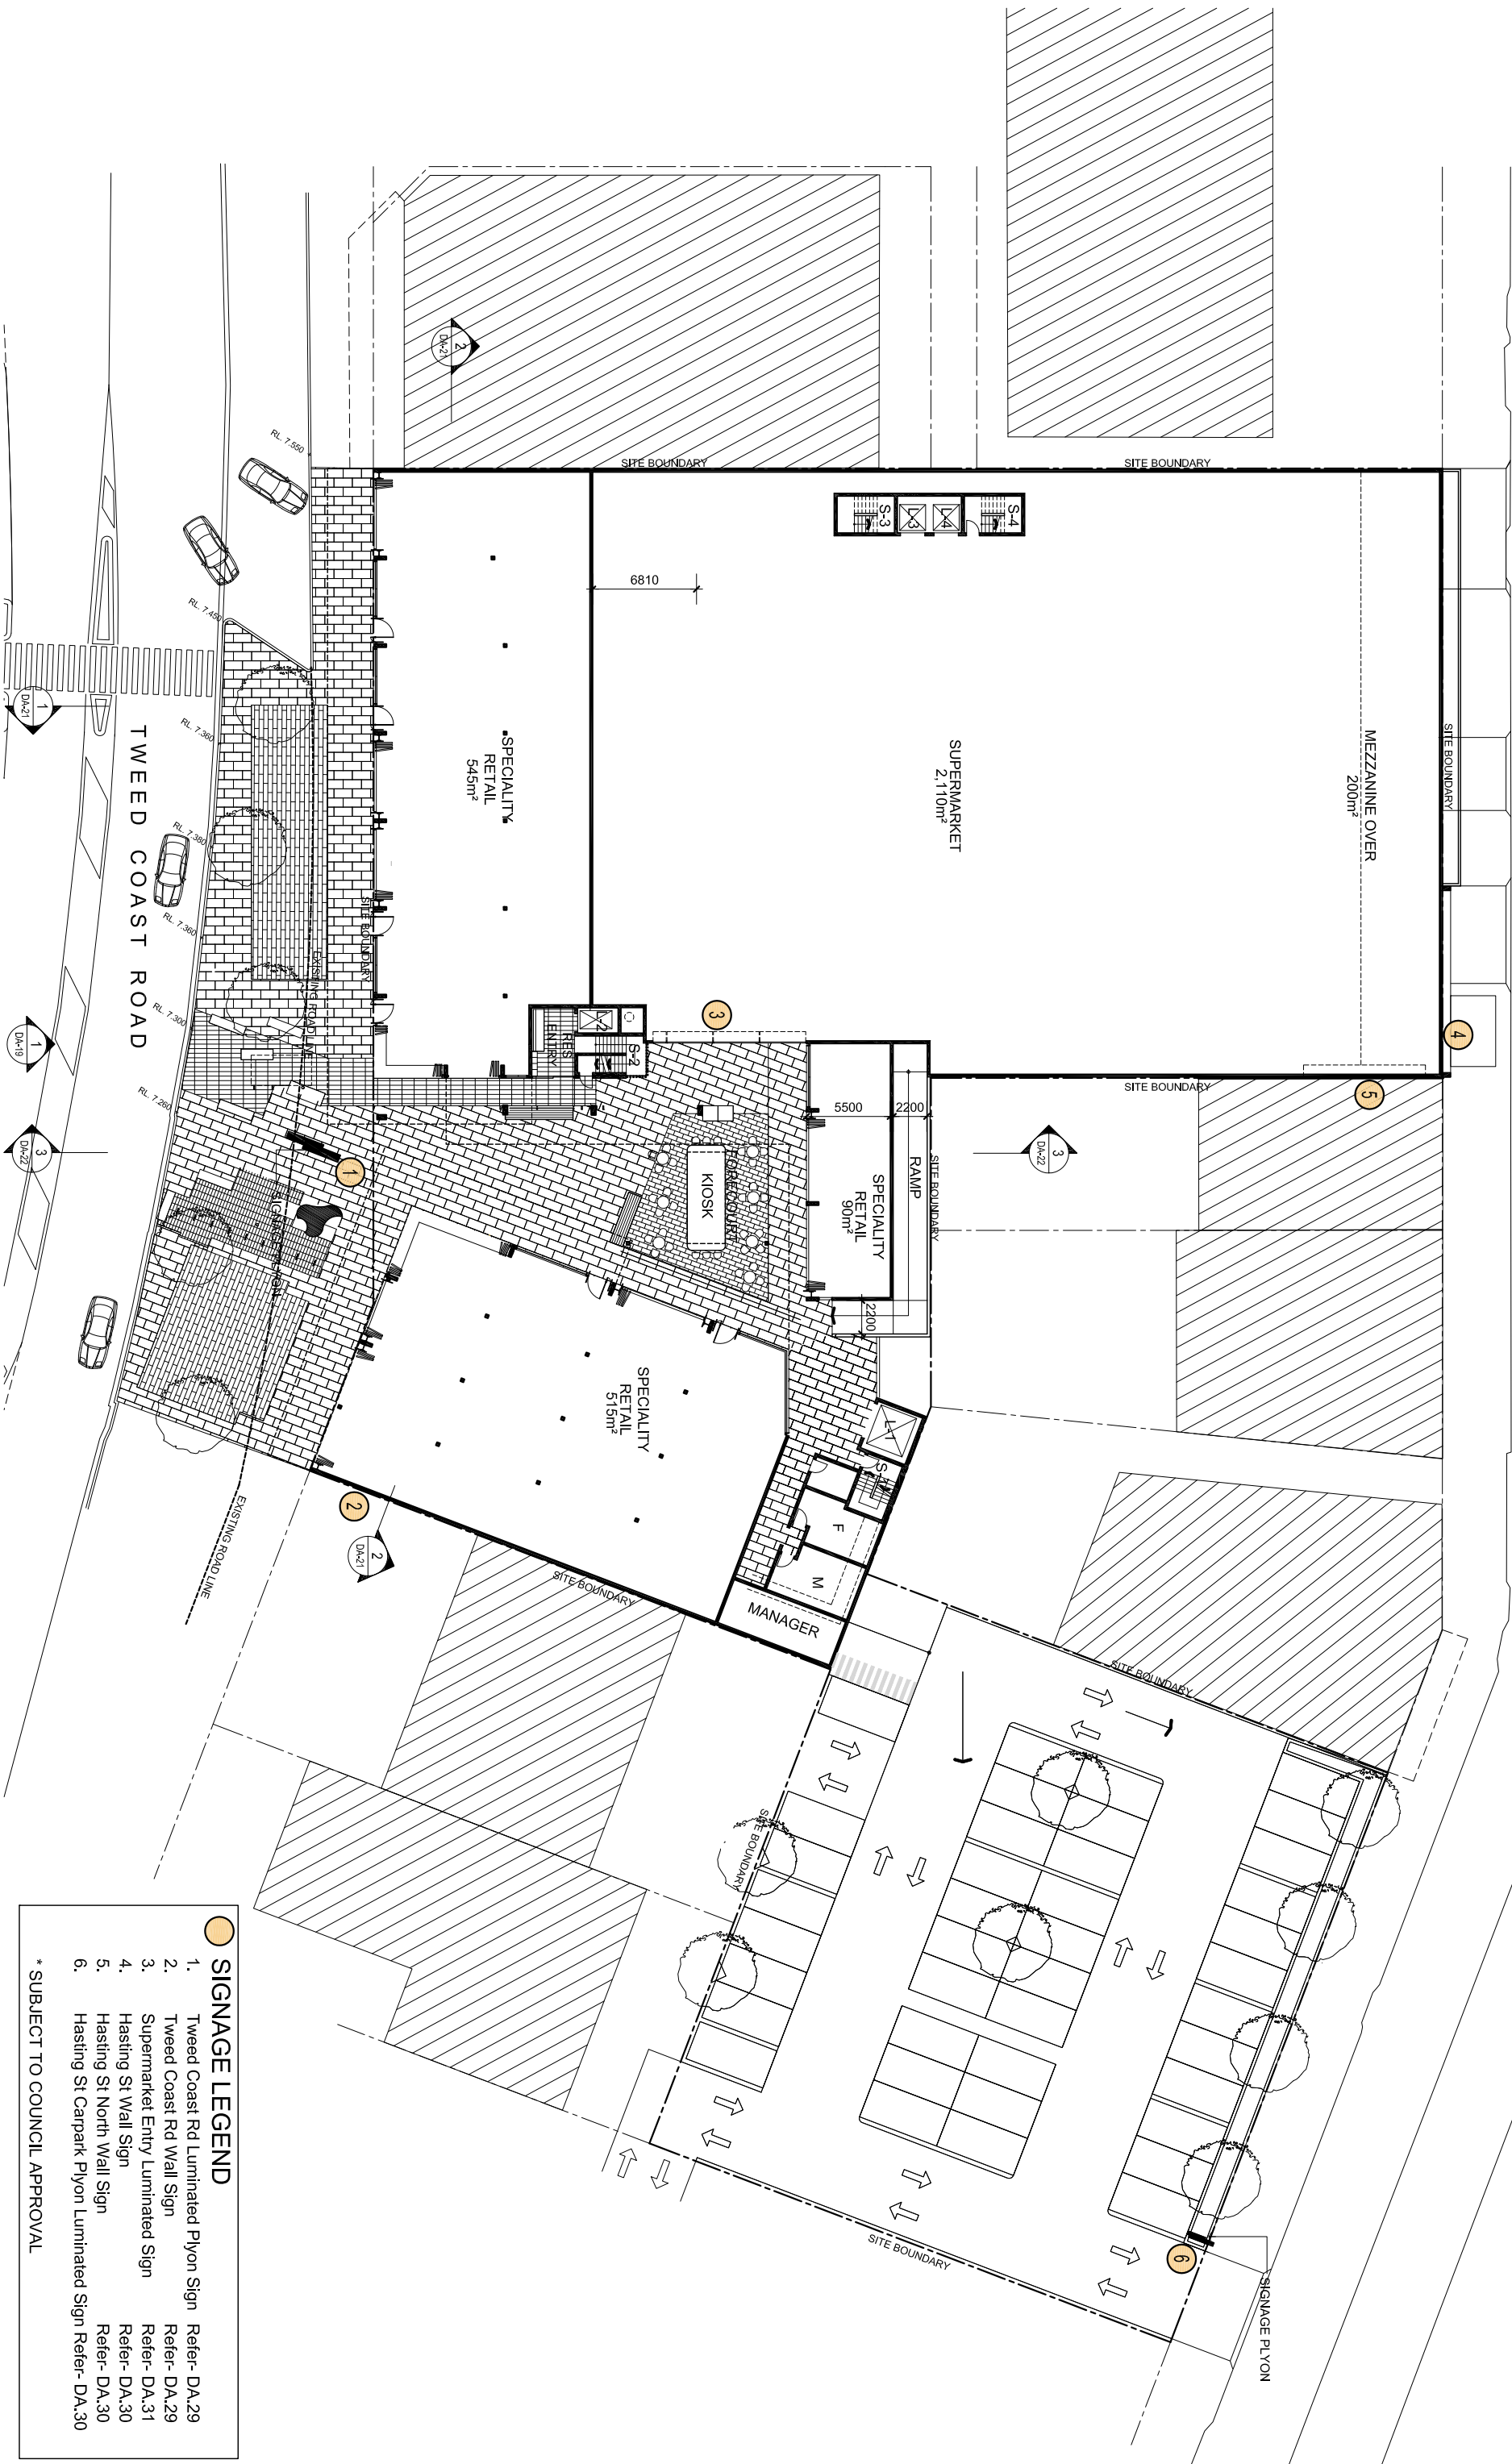

SIGNAGE LEGEND

1. Tweed Coast Rd Luminated Pyon Sign Refer- DA.29
2. Tweed Coast Rd Wall Sign Refer- DA.29
3. Supermarket Entry Luminated Sign Refer- DA.31
4. Hasting St Wall Sign Refer- DA.30
5. Hasting St North Wall Sign Refer- DA.30
6. Hasting St Carpark Pyon Luminated Sign Refer- DA.30

* SUBJECT TO COUNCIL APPROVAL



STOCKWELL

DESIGN AND CONSTRUCTION

399 MONTAGUE RD, WEST END, QLD 4101
T. 61 7 30339300 F. 61 7 30339378 www.stockwell.com

CABARITA DEVELOPMENT | Ground Signage Plan

0 4 8 1:400 @ A3 18.02.09 Dev. Application DA.28

