


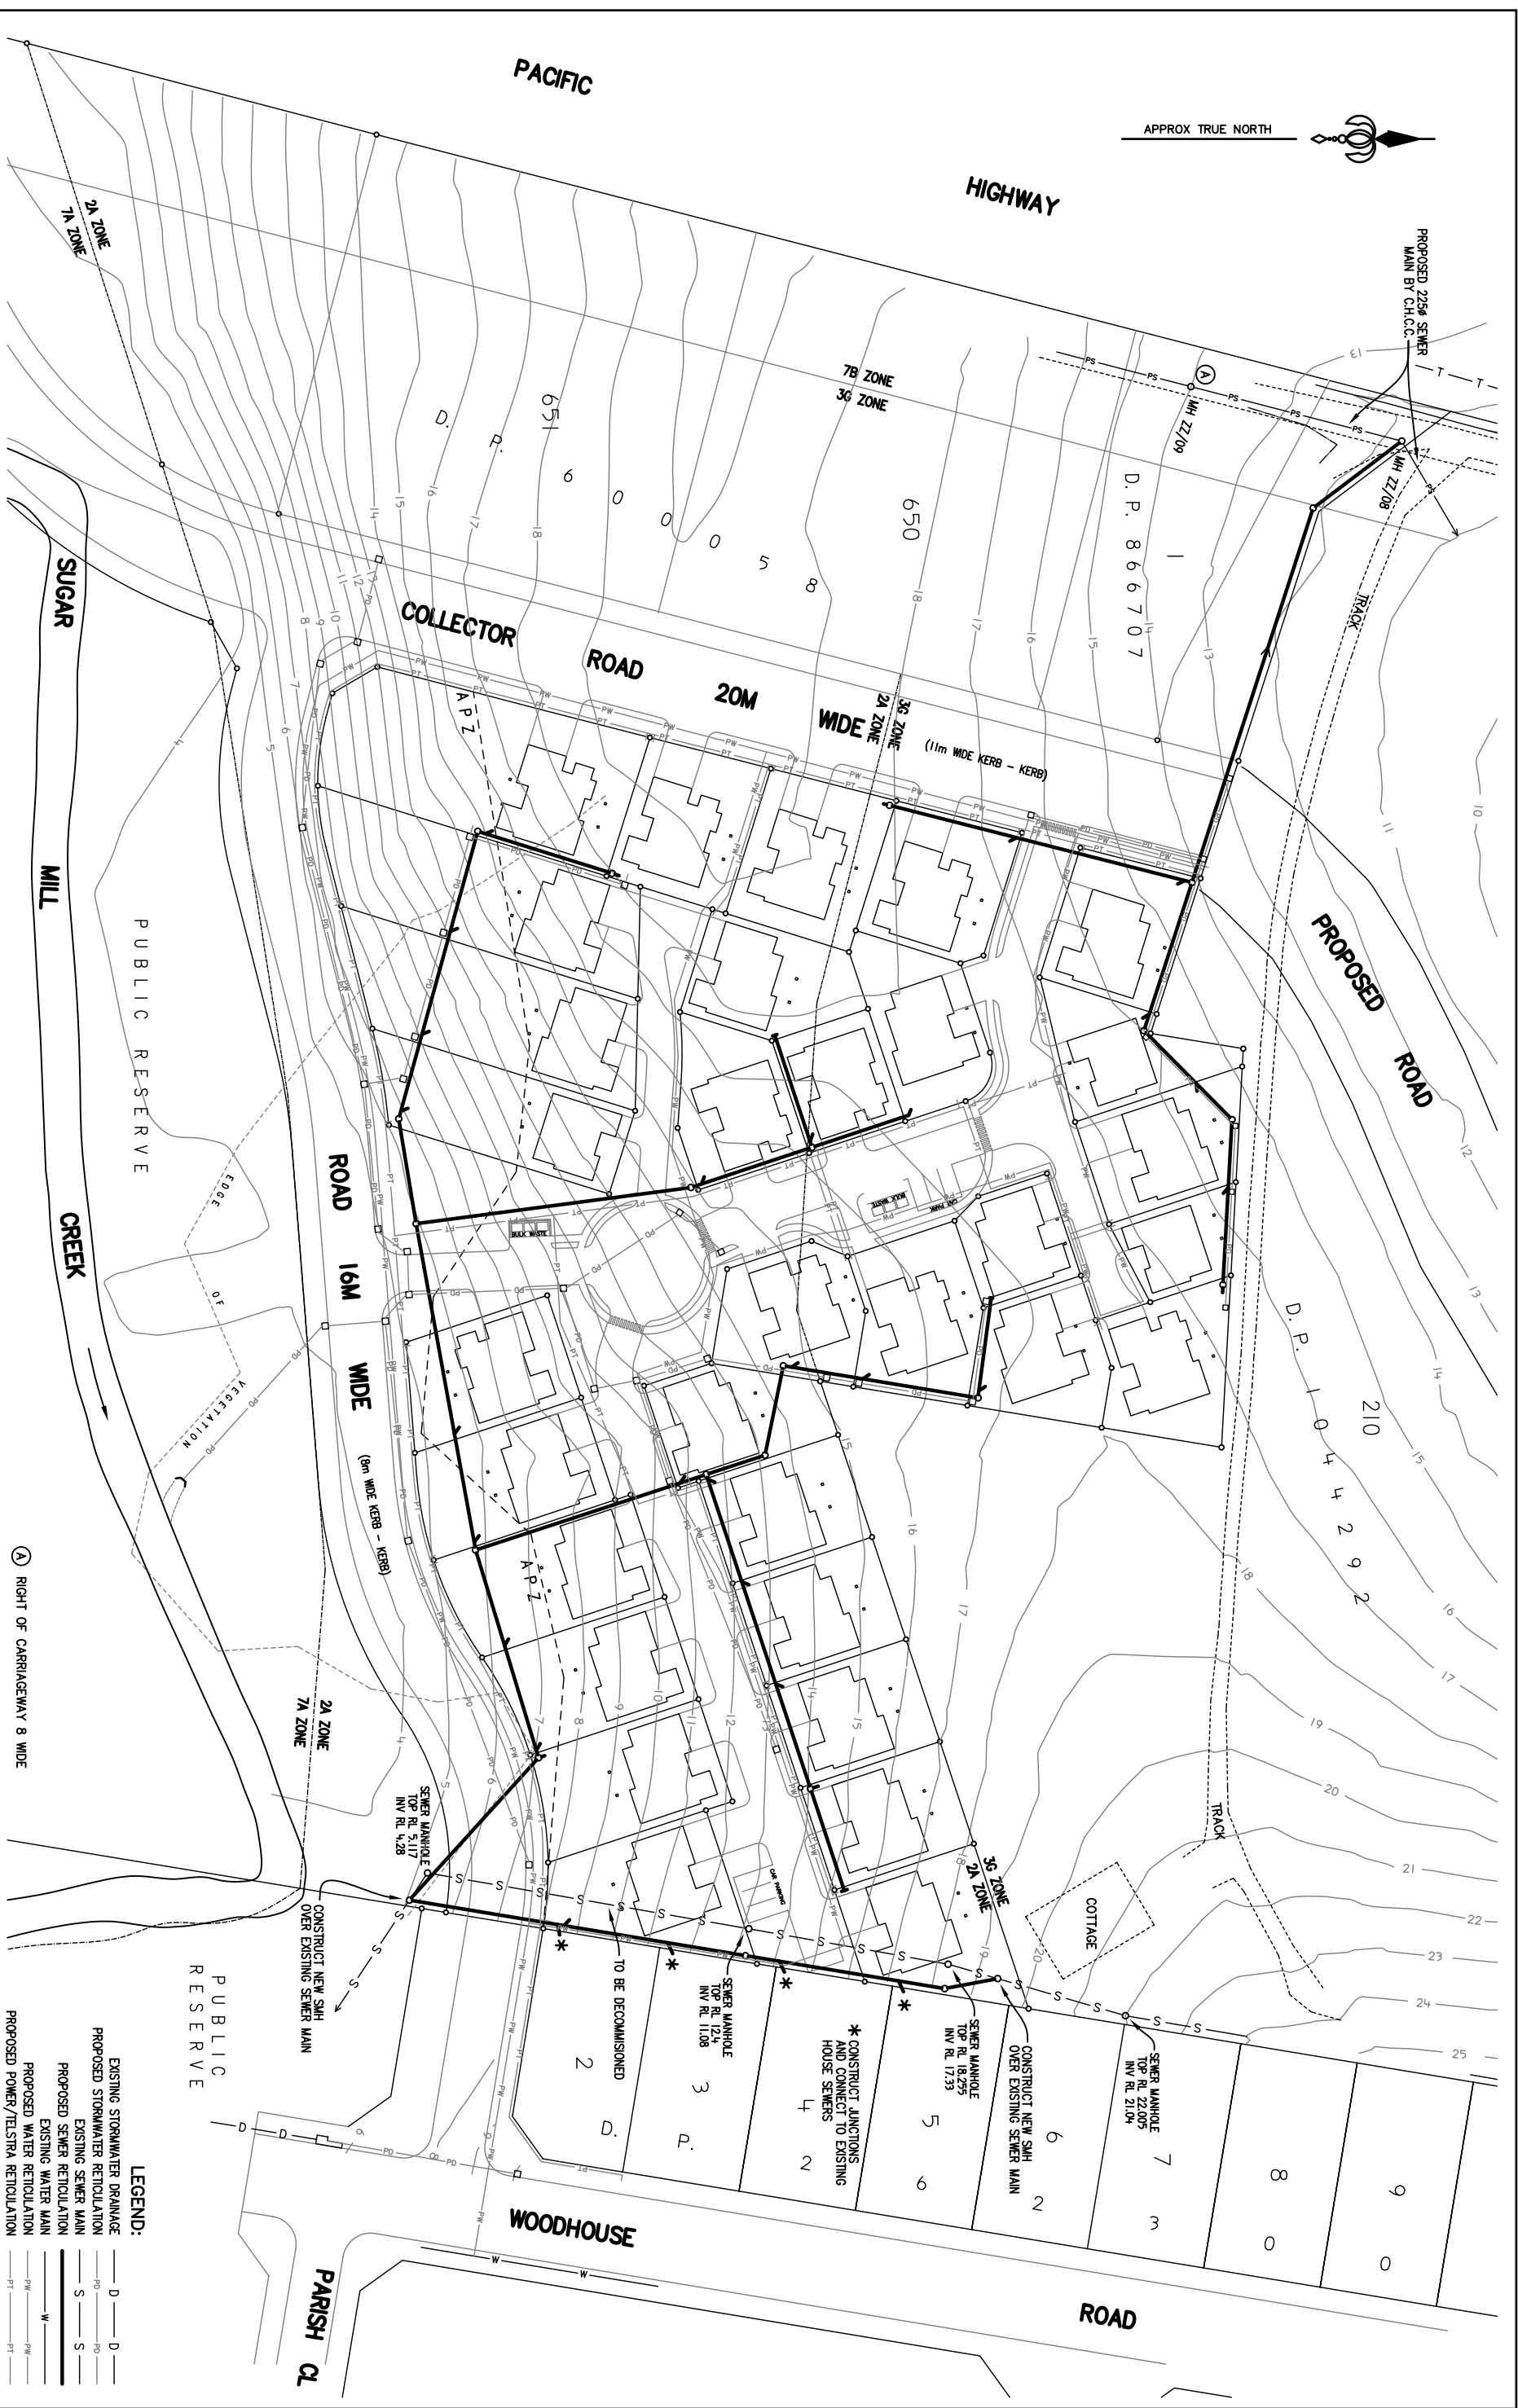

© COPYRIGHT – This document is and shall remain the property of Newnham Karl Weir and Partners. The document may only be used for the purpose for which it was commissioned and in accordance with the terms of engagement for the commission. Unauthorised use of this document in any form whatsoever is prohibited.										AMEND- MENT	DATE	AMENDMENT DETAILS	AUTHOR- ISED BY	CLIENT: MAGANN O'ROURKE PROPERTY DEVELOPMENTS	CONSULTING SURVEYORS URBAN PLANNERS PROJECT MANAGERS Newnham Karl Weir and Partners Pty Ltd  5 Murruck Street Coff's Harbour 2450 Phone: 02 6652 6630 Fax: 02 6652 3004 ABN 21 100 904 783 ACN 100 904 783				
APPROVED ON BEHALF OF COFFS HARBOUR CITY COUNCIL					CITY ENGINEER					DATE									
										DATE: 25.07.07		SURVEYED: D.A.		DRAWN: N.S.		PROJECT		FILE No.	
										SCALE: 1:1000 (A3 SHEET) 1:500 (A1 SHEET) CONTOUR INT. 1.0m		DESIGNED: H.K.		CHECKED:		PACIFIC HIGHWAY-MOONEE BEACH		5343	
										DATUM: A.H.D.						CONCEPT PLAN SEWER RETICULATION		SHEET 3 OF 4	
																COUNCIL DRAWING No.			