


## LANDSCAPING LEGEND

| No                                               | BOTANICAL NAME                         | COMMON NAME                                     | CONTAINER SIZE                                  | NUMBER   |
|--------------------------------------------------|----------------------------------------|-------------------------------------------------|-------------------------------------------------|----------|
| 1                                                | BUCKINGHAMIA CELSISIMA                 | IVORY CURL FLOWER                               | 300MM                                           | 5        |
| 2                                                | CUPANIOPSIS AMARCARIOIDES              | TUCKEROO                                        | 300MM                                           | 0        |
| 3                                                | ACACIA SMITHII                         | LILLY PILLY                                     | 300MM                                           | 0        |
| 4                                                | SYZYGIA PANICULATUM                    | MADEIRA LILLY PILLY                             | 300MM                                           | 4        |
| 5                                                | BACCHULISIA CITRIFLORA                 | FIREWHEEL MYRTLE                                | 300MM                                           | 4        |
| 6                                                | STENOCARPUS SINUATUS                   | LEMON SCENTED MYRTLE                            | 300MM                                           | 1        |
| 7                                                | ROBINIA PSEUDACACIA                    | MOPEHEAD ACACIA                                 | 300MM                                           | 2        |
| MIXED MASSSED PLANTING OF THE FOLLOWING GRASSES: |                                        |                                                 |                                                 | 60 TOTAL |
| 8                                                | PHORBIUM COCKANUM                      | FLY FLAX 'RAINBOW SUNRISE'                      | 150MM                                           | 20       |
|                                                  | POA LABILLARDIERI                      | SMALL GRASS PLANT                               | 150MM                                           | 20       |
|                                                  | LOMANDRA LONGIFOLIA                    | MAT RUSH                                        | 150MM                                           | 20       |
| 9                                                | QUASSIA SP (ENDANGERED - TSO ACT 1995) | (REPLACED BY COMPLIMENTARY PLANTING IN 7A ZONE) |                                                 |          |
| 10                                               | NEUTEVEYA WHITEI                       | RUSTY FLUM                                      | (REPLACED BY COMPLIMENTARY PLANTING IN 7A ZONE) |          |

## LANDSCAPING SPECIFICATION

- 01 ALL PLANTING BEDS TO BE PREPARED BY THE REMOVAL OF ALL BUILDING RUBBLE AND EXISTING VEGETATION
- 02 CONSTRUCT ALL TIMBER ENGINEOS TO PLANTING BEDS FROM TREATED PINE BOARDS FIXED TO 90 X 90 X 500MM LONG CROSSED HARDWOOD PEGS WITH GALVANISED NAIL FIXING
- 03 ALL PLANTING BEDS IN PAVED AREAS TO BE FILLED WITH 300MM DEEP FIRST QUALITY PLANTING SOIL MIX AND ALL OTHER PLANTINGS TO BE SUPPLIED WITH FIRST QUALITY PLANTING SOIL MIX IN PLANTING HOLES WHICH SHALL BE TWICE THE DIAMETER OF THE SUPPLIED PLANT CONTAINER
- 04 ALL PLANTING BEDS TO BE MULCHED WITH 50MM TEA TREE MULCH OR HARDWOOD FINES
- 05 ALL TREE PLANTINGS TO BE STAKED ON TWO SIDES AND TIED SECURELY WITH HESSIAN STRAPPING
- 06 THOSE PARTS OF THE SITE NOTED AS BEING LAWN AREAS SHALL BE CONTOURED AS DIRECTED, TOP DRESSED AND PLANTED WITH APPROVED GRASS SUPPLIED EITHER IN ROLL OR SQUARE FORM, ROLL AND TOP DRESS AFTER LAYING THOROUGHLY WATER ALL TURF, TREES AND SHRUBS AFTER PLANTING AND CONTINUE TO MAINTAIN UNTIL PRACTICAL COMPLETION OF THE PROJECT
- 08 INCORPORATE WATER HOLDING CRYSTALS IN PLANTING SOIL

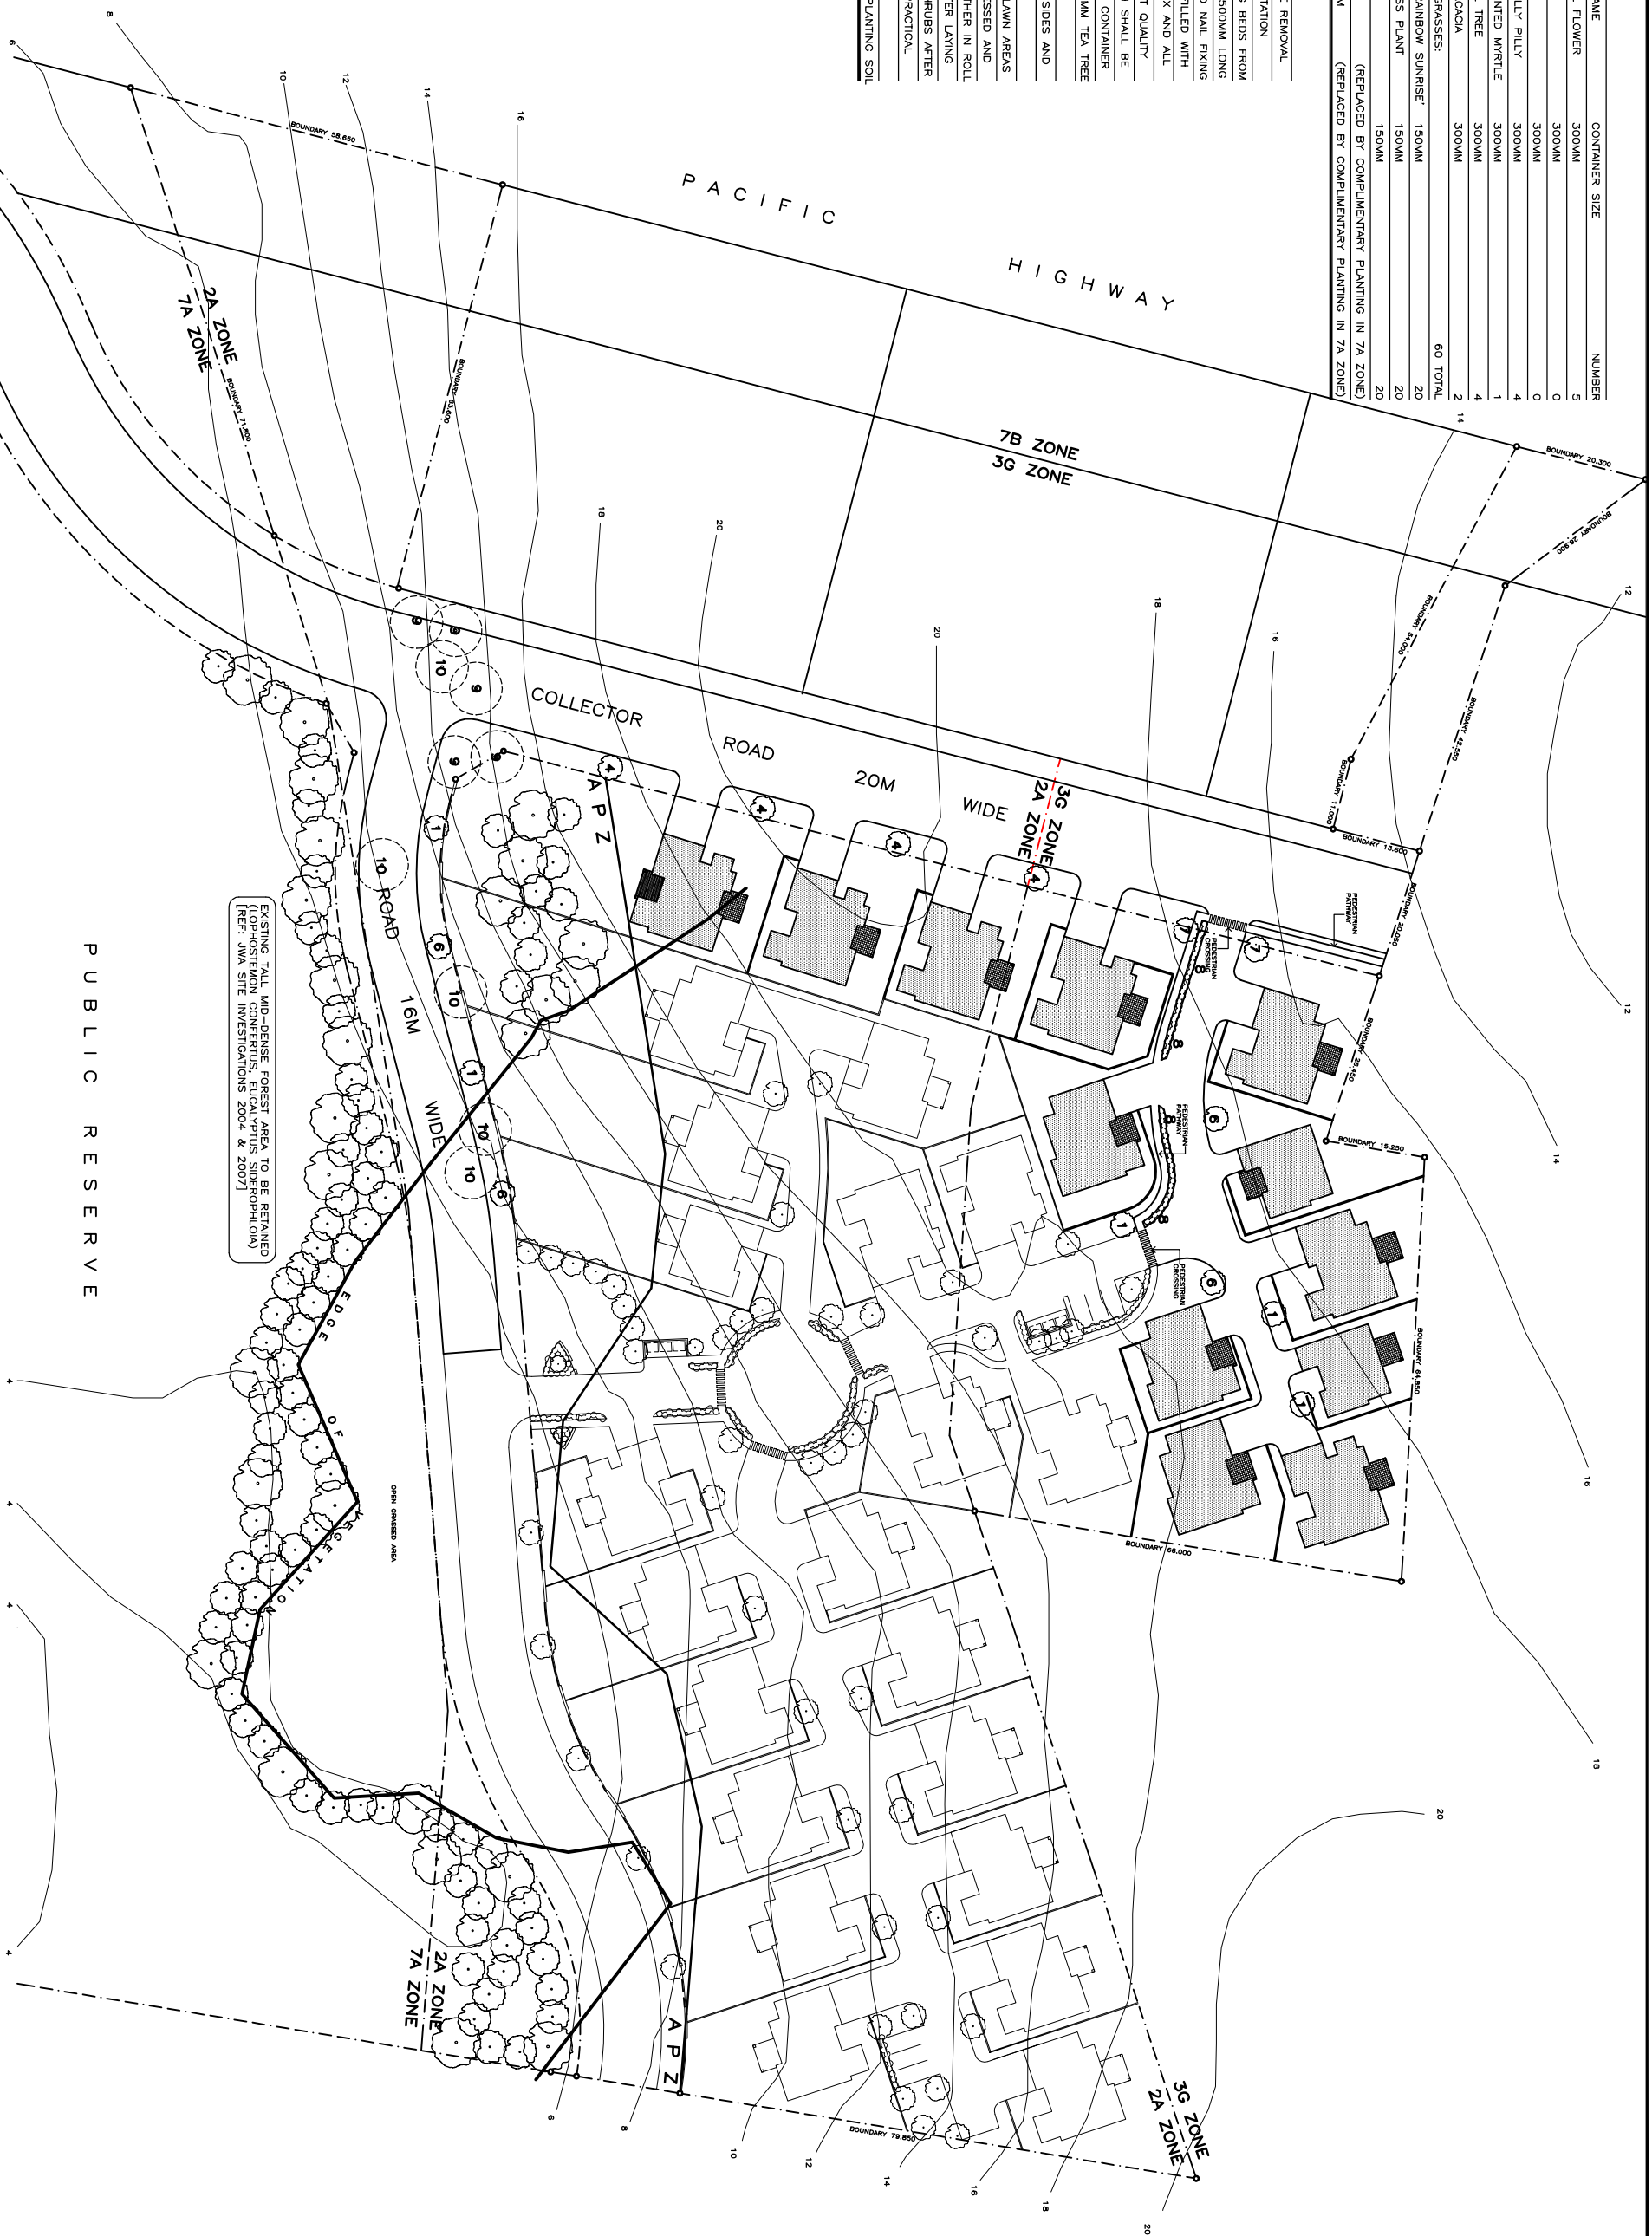

NOTE

NO AMENDMENT

DRG ISSU



The Royal Australian  
Institute of Architects

© COPYRIGHT 2007 Registered Architect Number 3665  
ROSS D COLAUGHOUN ARCHITECT  
A.C.N. 056 575 841 PTY LIMITED

PTY LIMITED

PROJECT  
TELPAI PTY LTD  
PROPOSED LOW DENSITY HOUSING  
PACIFIC HIGHWAY MOONEE

D R A W I N G

STAGE 2 SITE LANDSCAPING PLAN

| DRAWN | DATE |
|-------|------|
|-------|------|

RDC JUNE 2007

| CAD DISK NO | CAD FILE |
|-------------|----------|
| 1           | 1        |
| 2           | 2        |
| 3           | 3        |
| 4           | 4        |
| 5           | 5        |
| 6           | 6        |
| 7           | 7        |
| 8           | 8        |
| 9           | 9        |
| 10          | 10       |
| 11          | 11       |
| 12          | 12       |
| 99          | 99       |
| 100         | 100      |



SCALE  
1 : 1000  
JOB

SHEET NO.

