




FLOOR PLAN
 120.5 SQ M (EXCLUDING GARAGE) 160.5 SQ M (INCLUDING GARAGE)

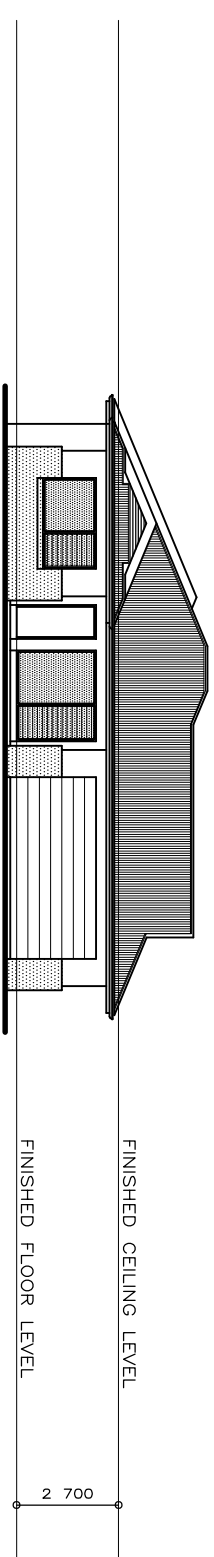


NORTH ELEVATION

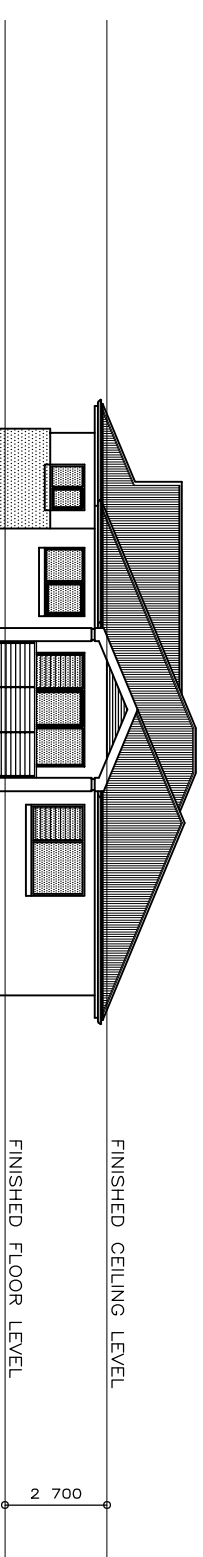

SOUTH ELEVATION

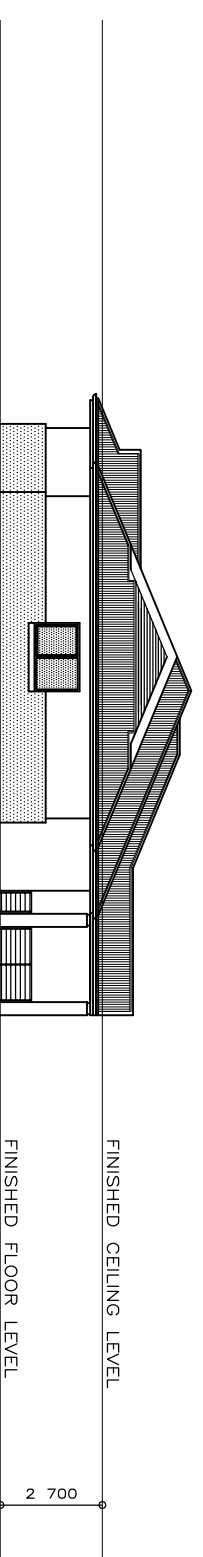

WEST ELEVATION

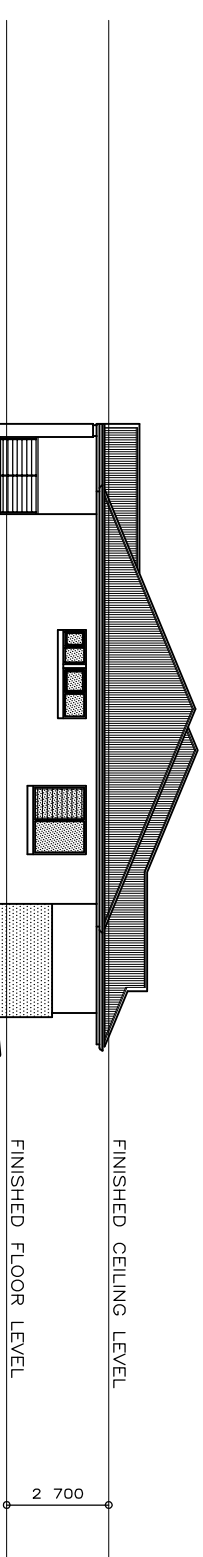

EAST ELEVATION

N O A M E N D M E N T

D R A W I N G

D R G I S S U E

© C O P Y R I G H T 2 0 0 7

Registered Architect Number 3663



ROSS D COLQUHOUN ARCHITECT

A.C.N. 056 575 841

P T Y L I M I T E D

LOT 5 : THREE BEDROOM RESIDENCE

D.A

D R A W N

D A T E N O R T H P O I N T

S C A L E

A M E N D M E N T

RDC

JUNE 2007

1 : 100 / 1 : 200

CAD DISK N^o

CAD FILE

JOB

SHEET N^o

06-028

06-028-13

R06-028-SK

13

109 WEST HIGH STREET COFFS HARBOUR NSW 2450
 P.O. BOX 364 PHONE (02) 6652 4895 FAX (02) 6652 7878