


Vegetation in the swale section should include appropriate shrubs, sedges, rushes and grasses, and should be based on the information provided in th NSW Constructed Wetland Manual.

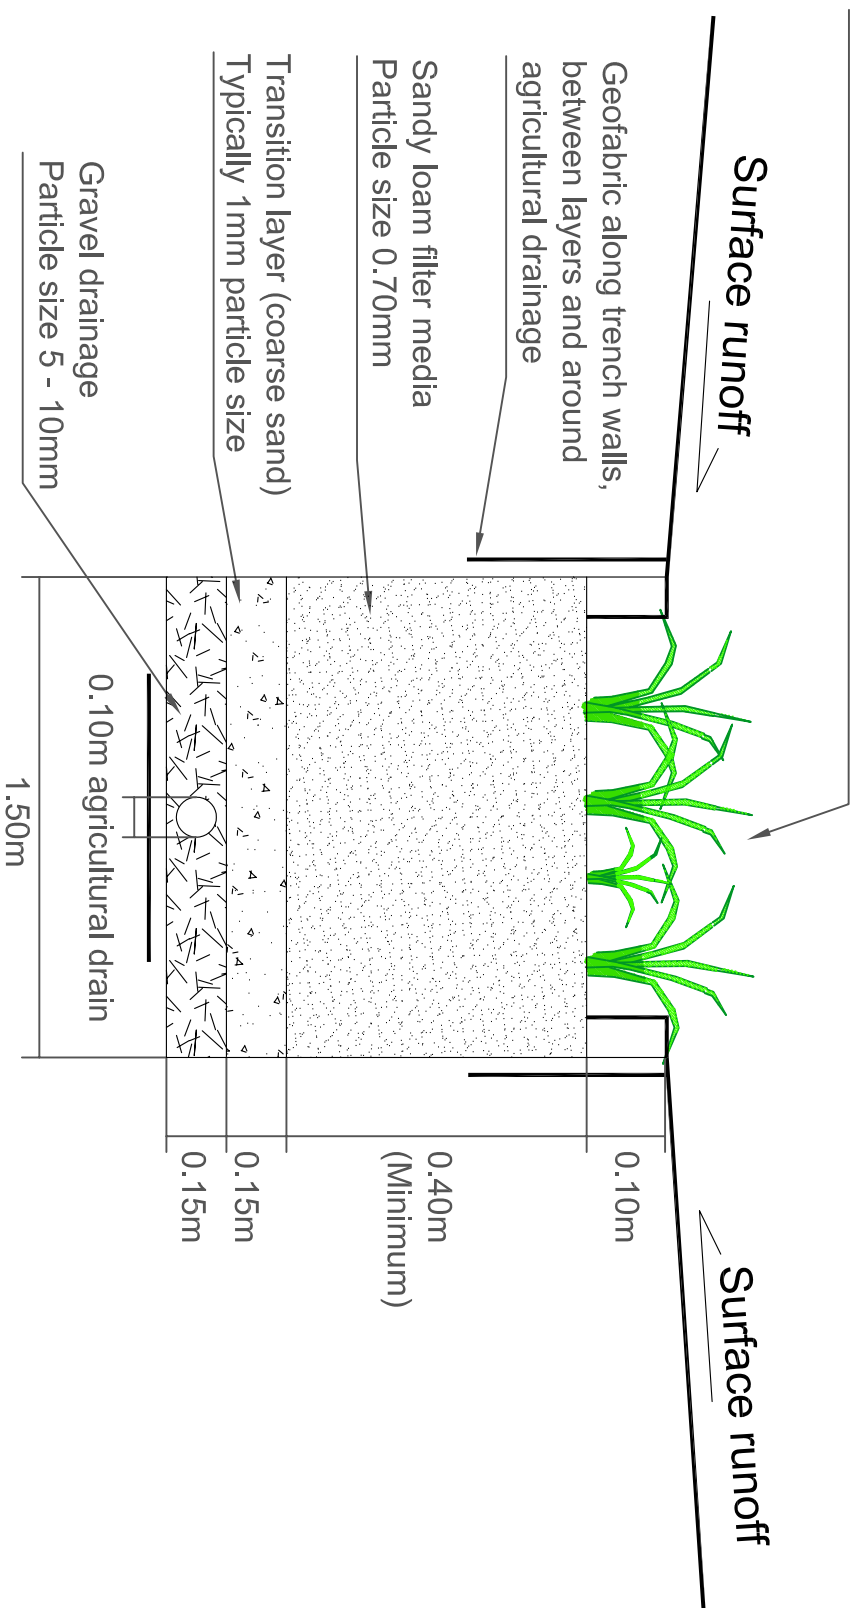

GILBERT+SUTHERLAND
agricultural and environmental scientists

Building B6, Jetstream Business Park
5 GreVILLEa Place, Brisbane Airport, 4007
Phone 3115 2740 Mob 0418 760 919 Fax 3115 2739

FIGURED DIMENSIONS TO
BE READ IN PREFERENCE
TO SCALING.

APPROVED

PROJECT

IAN MAHER TOWN PLANNING CONSULTANCY
PROPOSED SENIORS LIVING
LOT 211 ON DP1044292, MOONEE BEACH
TYPICAL BIORETENTION TRENCH SECTION

NOT TO SCALE

DATE 22/06/07

DRAWN A.J.F.

CHECKED

DRAWING No.

GJ0478.1.7