


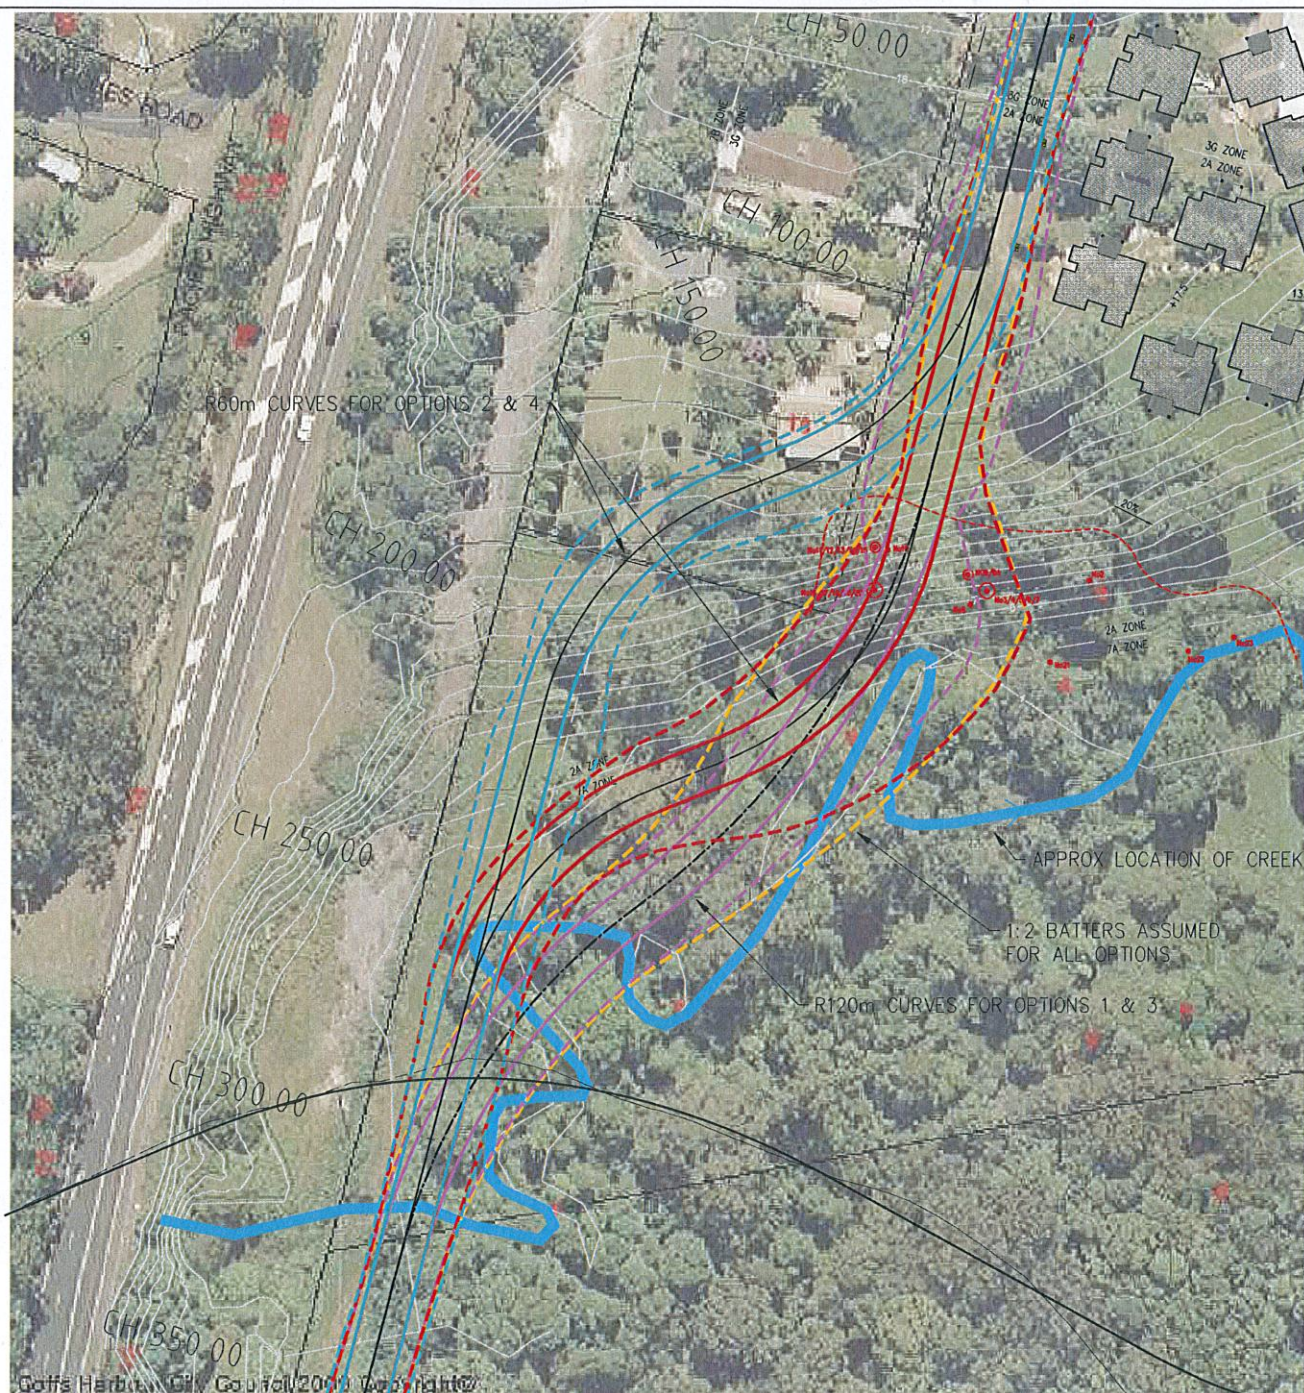

CH 400.00

CH 450.00
CH 455.92

- OPTION 1, ROAD AND BATTER
- OPTION 2, ROAD AND BATTER
- OPTION 3, ROAD AND BATTER
- OPTION 4, ROAD AND BATTER

0 10 20 30 40 50metres
SCALE 1:500



de Groot & Benson
Consulting Engineers & Planners



A.C.N. 062 300 571
236 Harbour Drive,
Coffs Harbour NSW 2450
Phone (02) 6652 1700
Fax (02) 6652 7418
Email: email@dgpb.com.au

Scale	AS SHOWN @ A1	Cad File No.	09095 08 08 2011_revised.dwg
Surveyed	NKWP	Datum	AHD
Drawn	JAT	Designed	GJK
Checked	GJK	Date	08/2011
		No. of dwgs	

Project: **PROPOSED SUBDIVISION
LOT 221 DP 1044292 &
LOT 1 DP 262330
MOONEE BEACH**

Client:

Title: **COLLECTOR ROAD
OPTIONS
PLAN**

© COPYRIGHT 2010
The design and details shown on these drawings are applicable to the project and may not be reproduced in whole or in part or be used for any other project or purpose without the written consent of DE GROOT & BENSON Pty Ltd with whom copyright resides.

Project No. **09095**
Drawing No. **100**
Amendment No. **DA2**