



NSW GOVERNMENT
Planning


Issued under the Environmental Planning and Assessment Act 1979

Approved Application No. MP08-0003

granted on the 18 JUNE 2012

Signed [Signature]

Sheet No. 15 of 28

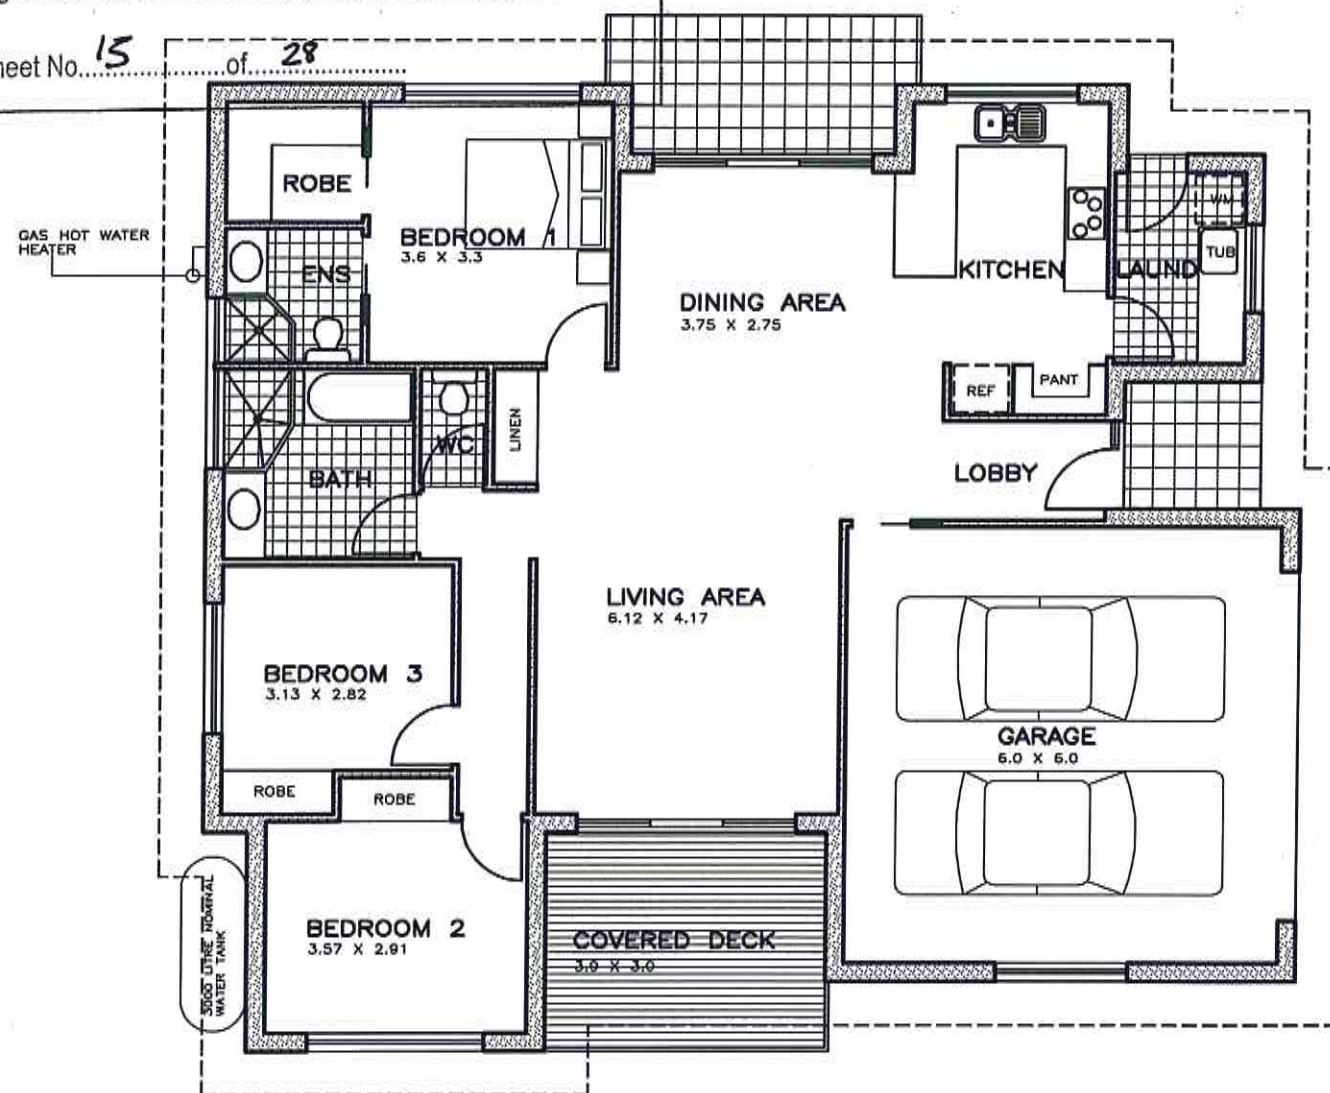

FLOOR PLAN

128.5 SQ M (EXCLUDING GARAGE) 168.5 SQ M (INCLUDING GARAGE)



SOUTH ELEVATION

FINISHED CEILING LEVEL

FINISHED FLOOR LEVEL

2 700



NORTH ELEVATION

FINISHED CEILING LEVEL

FINISHED FLOOR LEVEL

2 700




EAST ELEVATION

FINISHED CEILING LEVEL

FINISHED FLOOR LEVEL

2 700

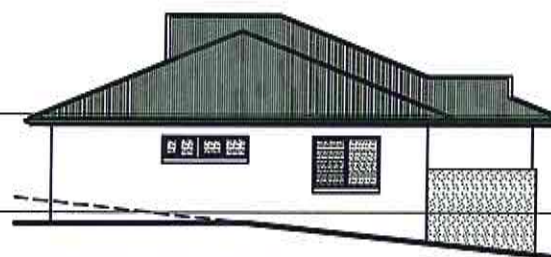

WEST ELEVATION

FINISHED CEILING LEVEL

FINISHED FLOOR LEVEL

2 700

Nº AMENDMENT

© COPYRIGHT 2007

ROSS D COLQUHOUN

A.C.N. 056 575 841



Registered Architect Number 3663

ARCHITECT

PTY LIMITED

109 WEST HIGH STREET COFFS HARBOUR NSW 2450
P.O. BOX 384 PHONE (02) 6652 4895 FAX (02) 6652 7878

PROJECT

TELPAT PTY LTD

PROPOSED LOW DENSITY HOUSING

PACIFIC HIGHWAY MOONEE

DRAWING

LOT 11 : THREE BEDROOM RESIDENCE

DRAWN

RDC

CAD DISK Nº

06-028

DATE

JUNE 2007

CAD FILE

06-028-18

NORTH POINT



SCALE

1 : 100 / 1 : 200

JOB

R06-028-SK

AMENDMENT

SHEET Nº

18

DWG ISSUE

D.A.




Issued under the Environmental Planning and Assessment Act 1979

Approved Application No. MP08-0003

granted on the 18 JUNE 2012


Signed.....

Sheet No. 17 of 28

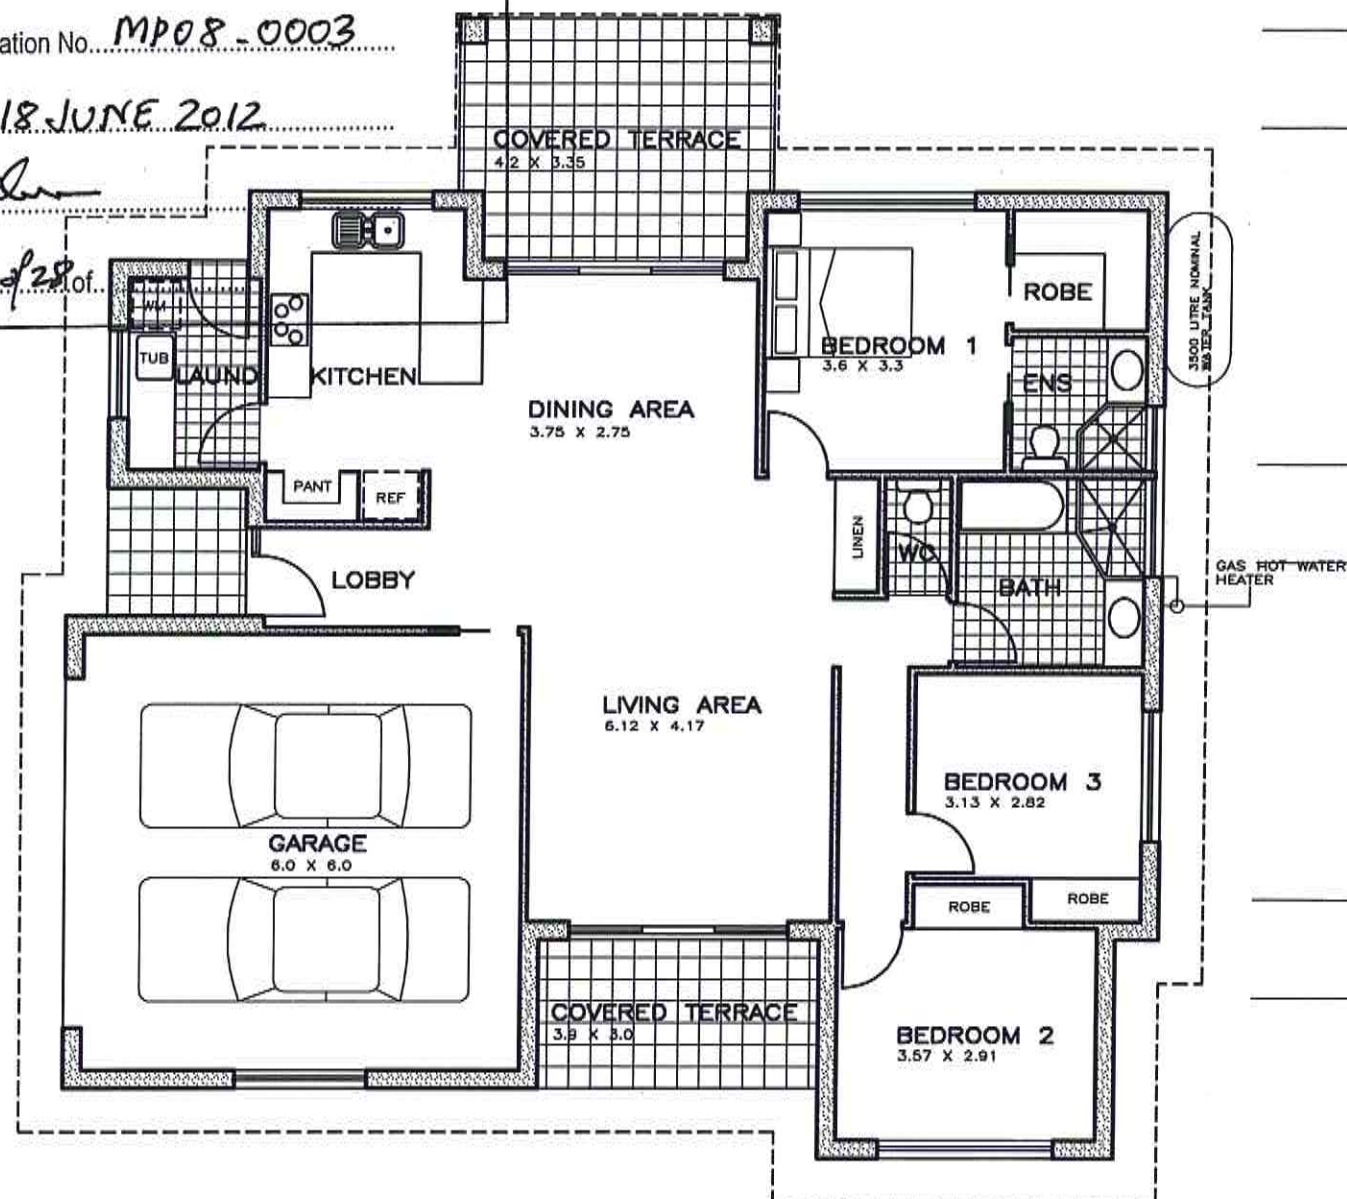

FLOOR PLAN


128.5 SQ M (EXCLUDING GARAGE) 168.5 SQ M (INCLUDING GARAGE)

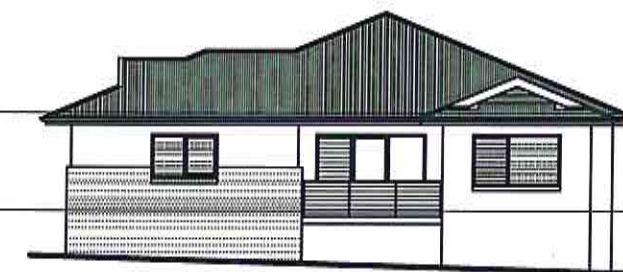


SOUTH ELEVATION



NORTH ELEVATION

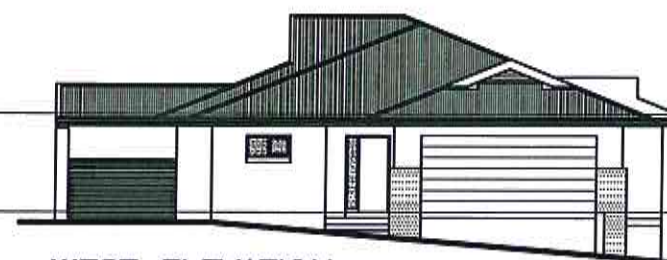

WEST ELEVATION

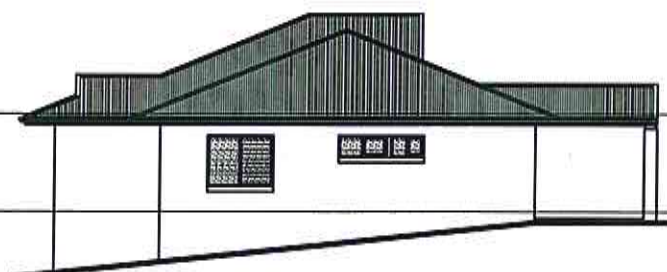

EAST ELEVATION

N ^o	A M E N D M E N T
----------------	-------------------



© C O P Y R I G H T 2 0 0 7

Registered Architect Number 3663

ROSS D COLQUHOUN ARCHITECT

A . C . N . 0 5 6 5 7 5 8 4 1

PTY LIMITED

109 WEST HIGH STREET COFFS HARBOUR NSW 2450
P.O. BOX 384 PHONE (02) 6652 4895 FAX (02) 6652 7878

PROJECT

TELPAT PTY LTD

PROPOSED LOW DENSITY HOUSING

PACIFIC HIGHWAY MOONEE

D R A W I N G

DRG ISSUE

LOTS 13 + 14 : THREE BEDROOM RESIDENCES

D.A.

DRAWN

DATE	NORTH POINT
1951	100
1952	100
SCALE

AMENDMENT

RDC

JUNE 2007

CAD DISK NO

CAD FILE

06-028

06-028-20



1 : 100 / 1 : 200

J O B

SHEET NO.

R06-028-SK

20



NSW GOVERNMENT
Planning


Issued under the Environmental Planning and Assessment Act 1979

Approved Application No. **MP08-0003**

granted on the **18 JUNE 2012**

Signed *[Signature]*

Sheet No. **18** of **28**

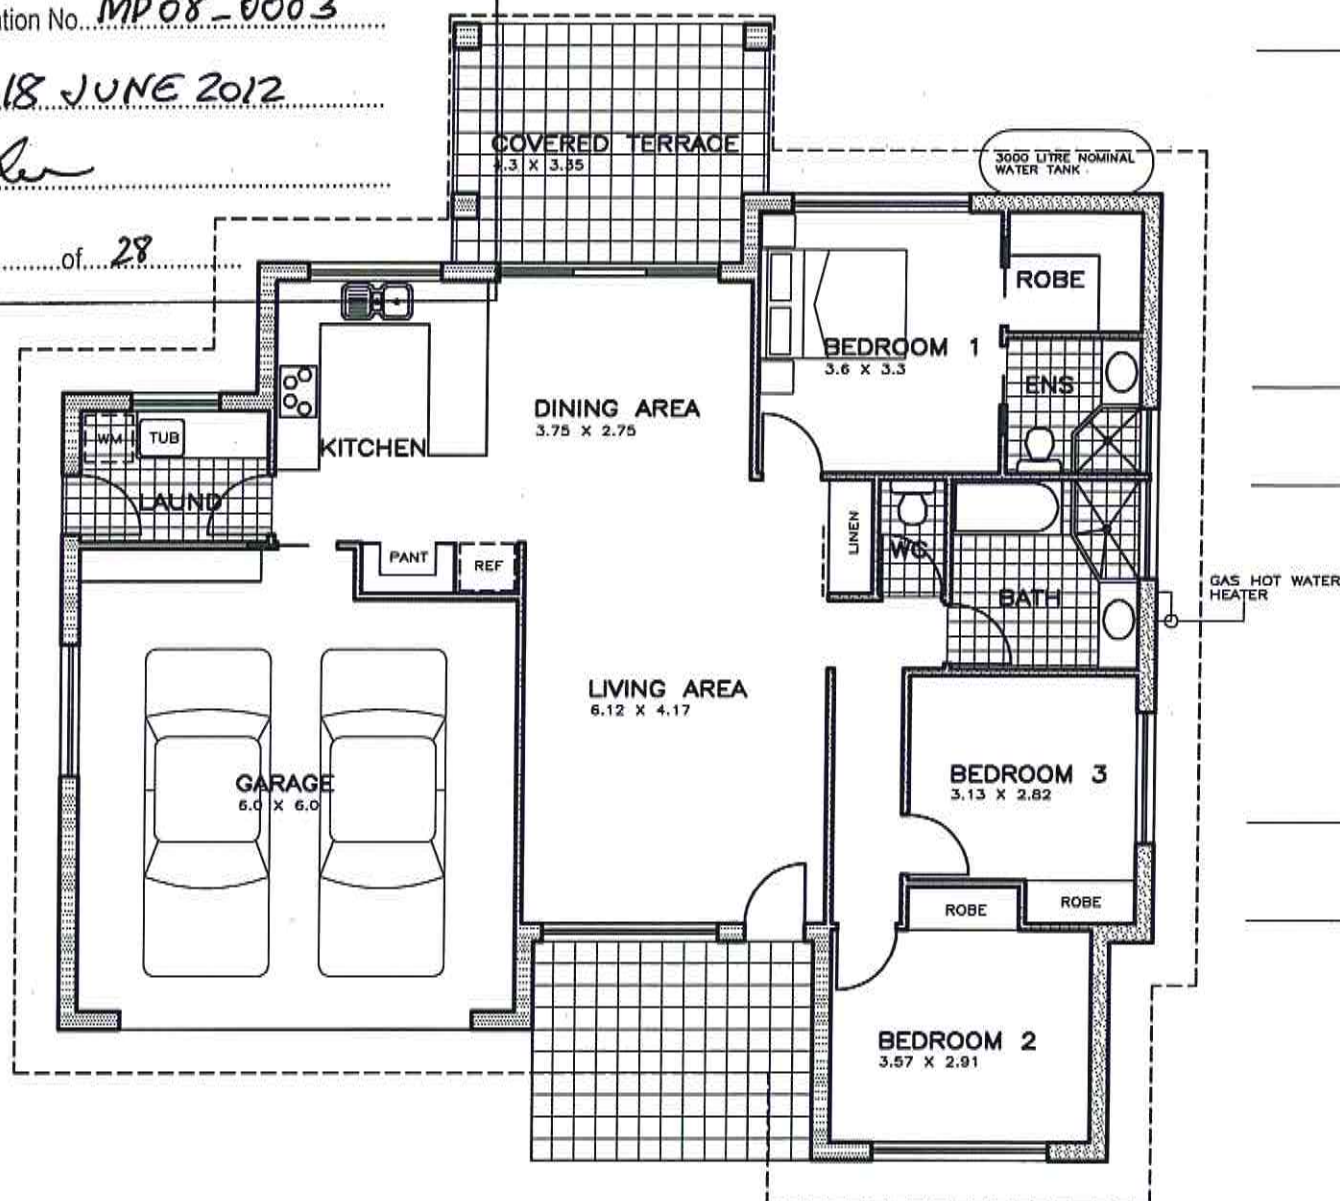

FLOOR PLAN


120.5 SQ M (EXCLUDING GARAGE) 160.5 SQ M (INCLUDING GARAGE)




SOUTH ELEVATION



NORTH ELEVATION

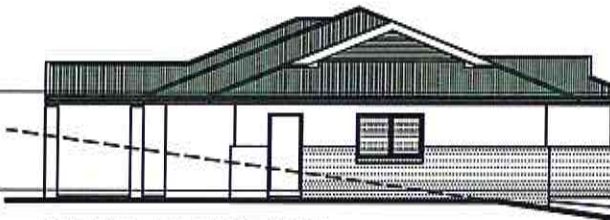

WEST ELEVATION

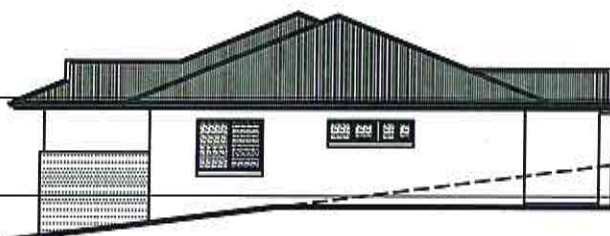

EAST ELEVATION

Nº AMENDMENT

© COPYRIGHT 2007

ROSS D COLQUHOUN ARCHITECT
A.C.N. 056 575 841 PTY LIMITED

The Royal Australian
Institute of Architects
Registered Architect Number 3663

109 WEST HIGH STREET COFFS HARBOUR NSW 2450
P.O. BOX 364 PHONE (02) 6652 4895 FAX (02) 6652 7878

PROJECT

TELPAT PTY LTD

PROPOSED LOW DENSITY HOUSING
PACIFIC HIGHWAY MOONEE

DRAWING

LOTS 15 TO 20 : THREE BEDROOM RESIDENCES

DRG ISSUE

D.A

DRAWN

DATE NORTH POINT

SCALE

AMENDMENT

RDC

JUNE 2007

CAD DISK Nº

CAD FILE

JOB

SHEET Nº

06-028

06-028-21

R06-028-SK

21





NSW GOVERNMENT
Planning


Issued under the Environmental Planning and Assessment Act 1979

Approved Application No. **MP08-0003**

granted on the **18 JUNE 2012**

Signed *[Signature]*

Sheet No. **19 of 28**

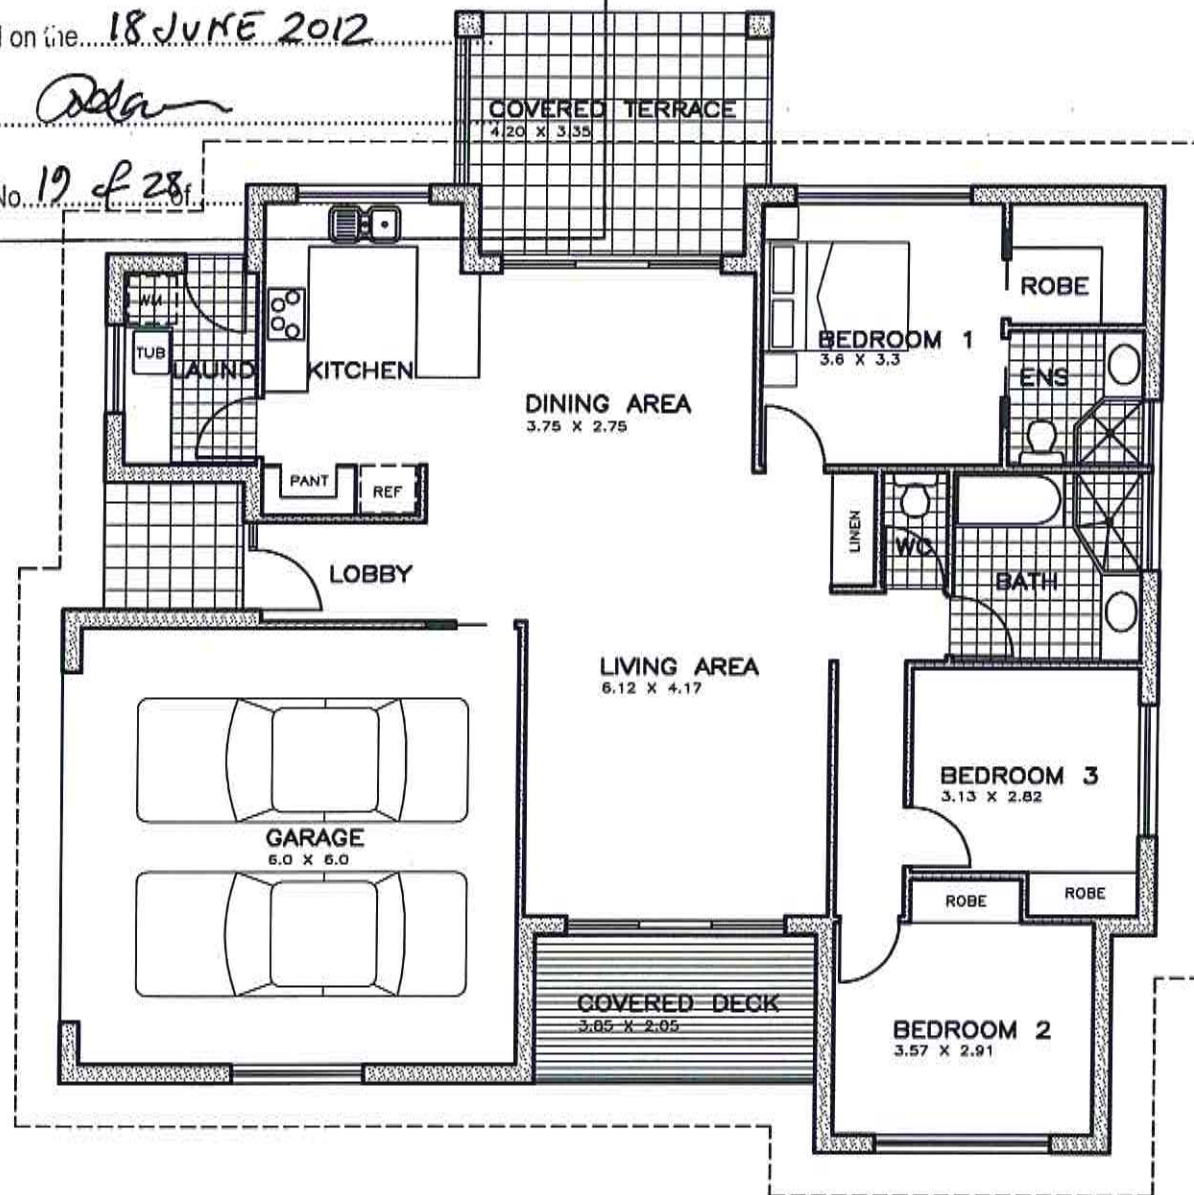

FLOOR PLAN

128.5 SQ M (EXCLUDING GARAGE) 168.5 SQ M (INCLUDING GARAGE)



SOUTH ELEVATION

FINISHED CEILING LEVEL

FINISHED FLOOR LEVEL

2.700



NORTH ELEVATION

FINISHED CEILING LEVEL

FINISHED FLOOR LEVEL

2.700




WEST ELEVATION

FINISHED CEILING LEVEL

FINISHED FLOOR LEVEL

2.700

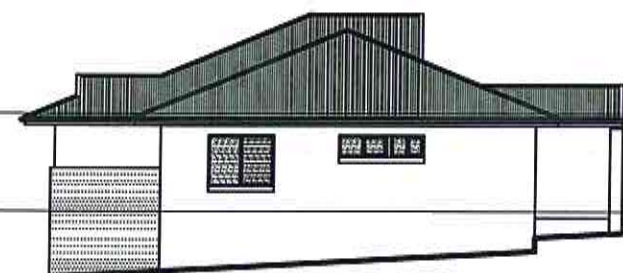

EAST ELEVATION

FINISHED CEILING LEVEL

FINISHED FLOOR LEVEL

2.700

NO AMENDMENT

© COPYRIGHT 2007

ROSS D COLQUHOUN

A.C.N. 056 575 841



Registered Architect Number 3663

ARCHITECT

PTY LIMITED

109 WEST HIGH STREET COFFS HARBOUR NSW 2450
P.O. BOX 364 PHONE (02) 8652 4895 FAX (02) 8652 7878

PROJECT

TELPAT PTY LTD

PROPOSED LOW DENSITY HOUSING

PACIFIC HIGHWAY MOONEE

DRAWING

LOT 26 : THREE BEDROOM RESIDENCE

DRAWN

RDC

CAD DISK NO

06-028

JUNE 2007

CAD FILE

06-028-23



DATE NORTH POINT

SCALE

1 : 100 / 1 : 200

JOB

R06-028-SK

DRG ISSUE

D.A


AMENDMENT

SHEET NO

23



Sheet No. 20 of 28

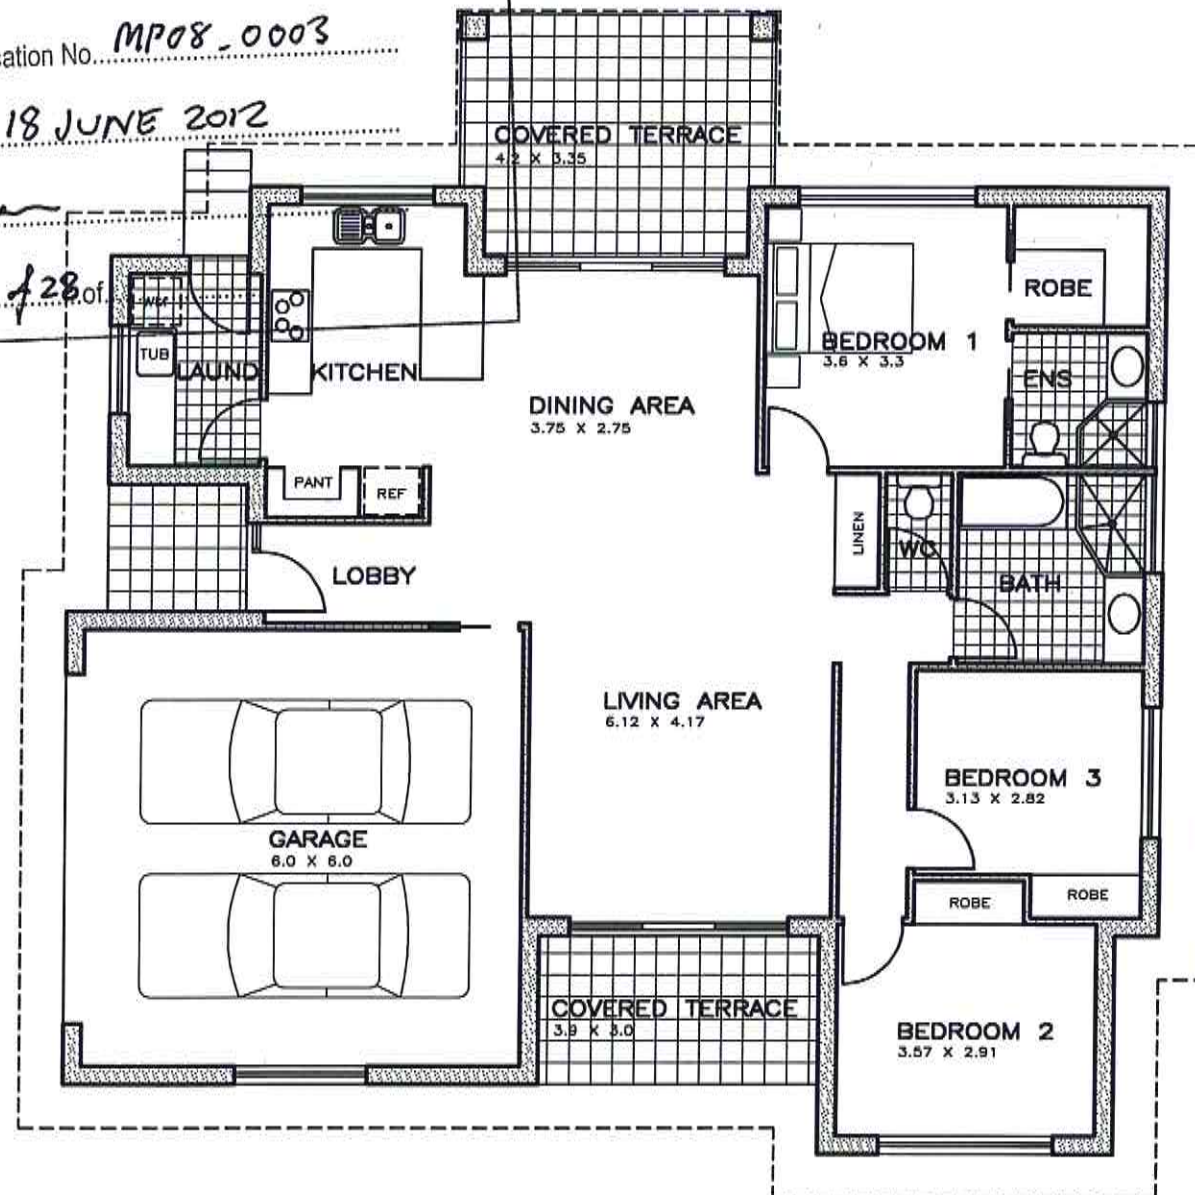

128.5 SQ M (EXCLUDING GARAGE) 168.5 SQ M (INCLUDING GARAGE)



The Royal Australian
Institute of Architects

Registered Architect Number 3663

A . C . N . 0 5 6 5 7 5 8 4 1

PTV LIMITED

100 WEST HIGH STREET COFFS HARBOUR NSW 2450
P.O. BOX 364 PHONE (02) 6652 4895 FAX (02) 6652 7878

PACIFIC HIGHWAY MOONEE

D.A.

AMENDMENT

J O B

S H E E T N O

R06-028-SK

24



NSW GOVERNMENT
Planning


Issued under the Environmental Planning and Assessment Act 1979

Approved Application No. **MP08-0003**

granted on the **18 JUNE 2012**


Signed *[Signature]*

Sheet No. **21** of **28**

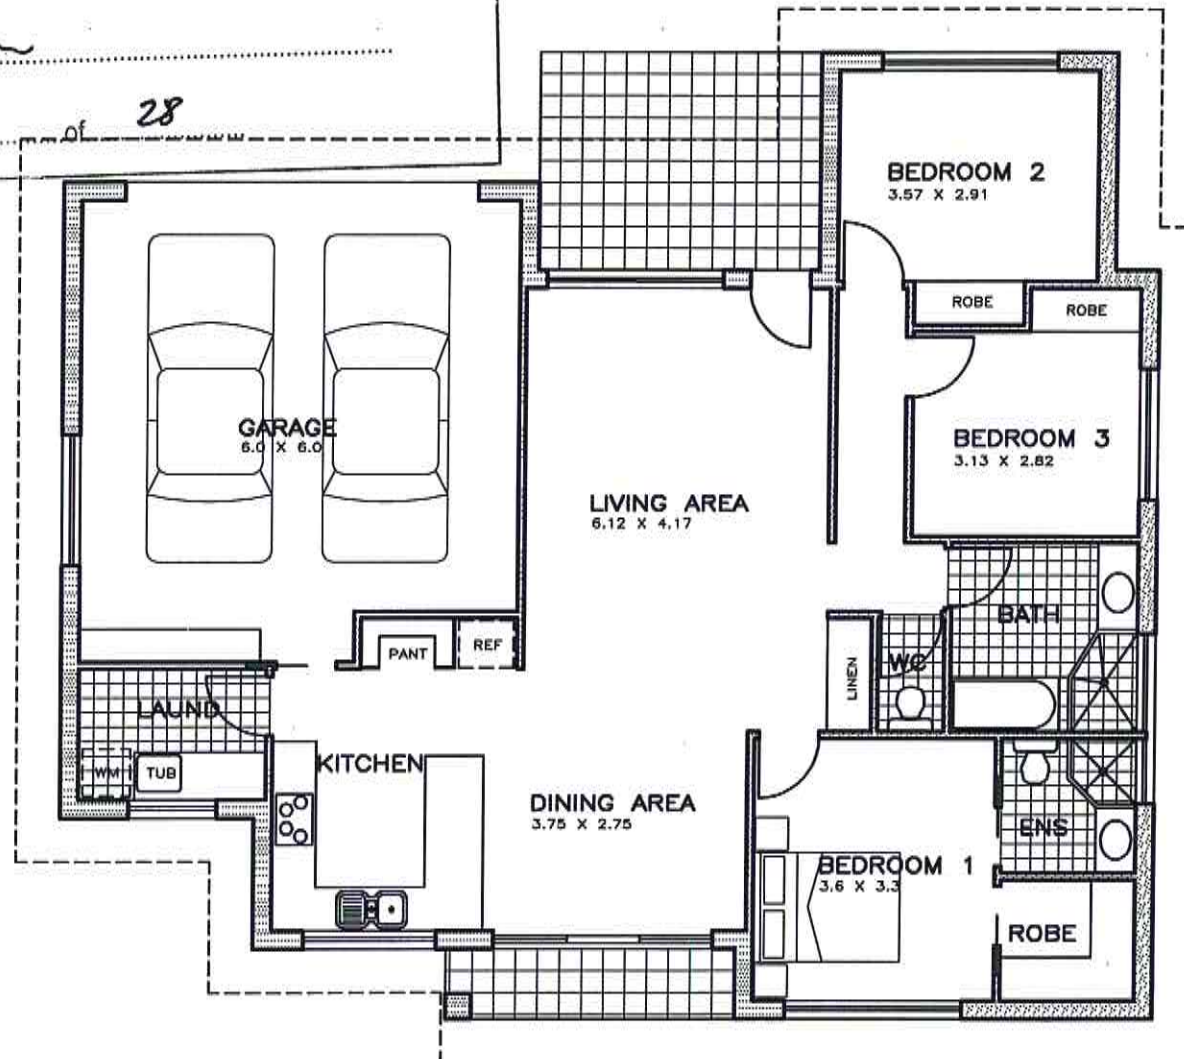

FLOOR PLAN


120.5 SQ M (EXCLUDING GARAGE) 160.5 SQ M (INCLUDING GARAGE)

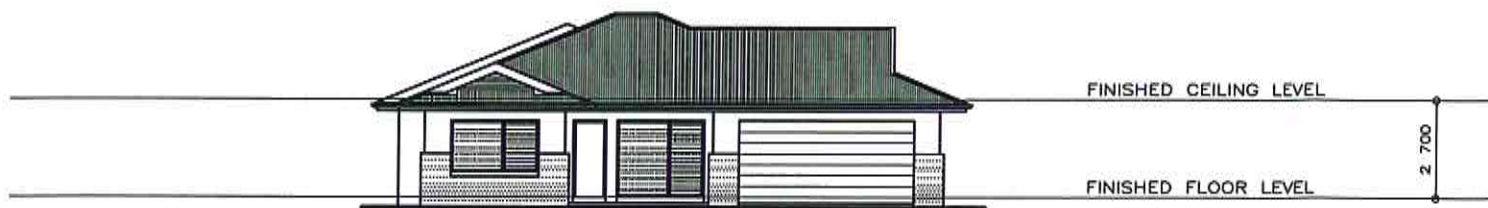


NORTH ELEVATION



SOUTH ELEVATION

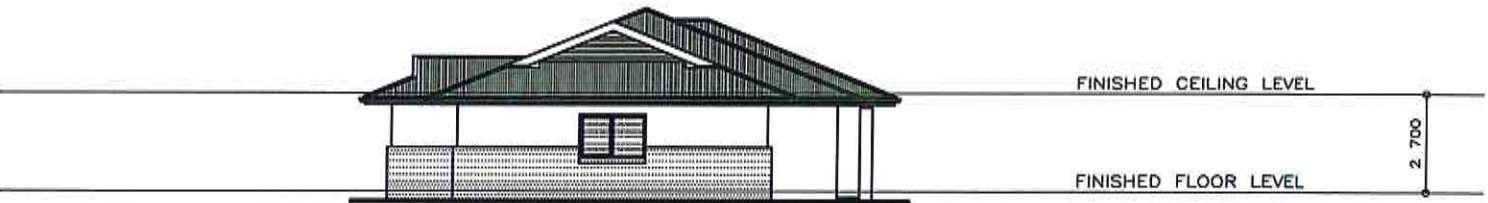

WEST ELEVATION

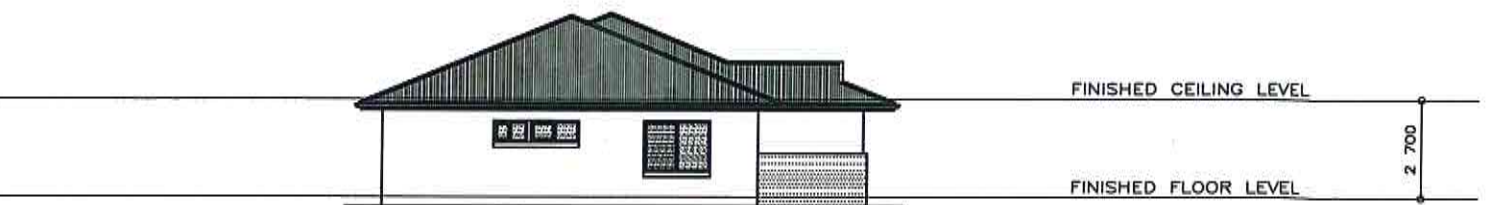

EAST ELEVATION

NO AMENDMENT

© COPYRIGHT 2007

ROSS D COLQUHOUN ARCHITECT
A.C.N. 056 575 841 PTY LIMITED

The Royal Australian
Institute of Architects
Registered Architect Number 3663

109 WEST HIGH STREET COFFS HARBOUR NSW 2450
P.O. BOX 364 PHONE (02) 6652 4895 FAX (02) 6652 7878

PROJECT

TELPAT PTY LTD

PROPOSED LOW DENSITY HOUSING
PACIFIC HIGHWAY MOONEE

DRAWING

LOT 29 : THREE BEDROOM RESIDENCE

DRG ISSUE

D.A

DRAWN

DATE NORTH POINT

SCALE

AMENDMENT

RDC

JUNE 2007

CAD DISK N2

CAD FILE

06-028

06-028-25



1 : 100 / 1 : 200

JOB

SHEET N2

R06-028-SK

25