



S2 L03 STORMWATER DETENTION BASIN  
Section

Scale 1: 200 @ A1, 1: 400 @ A3

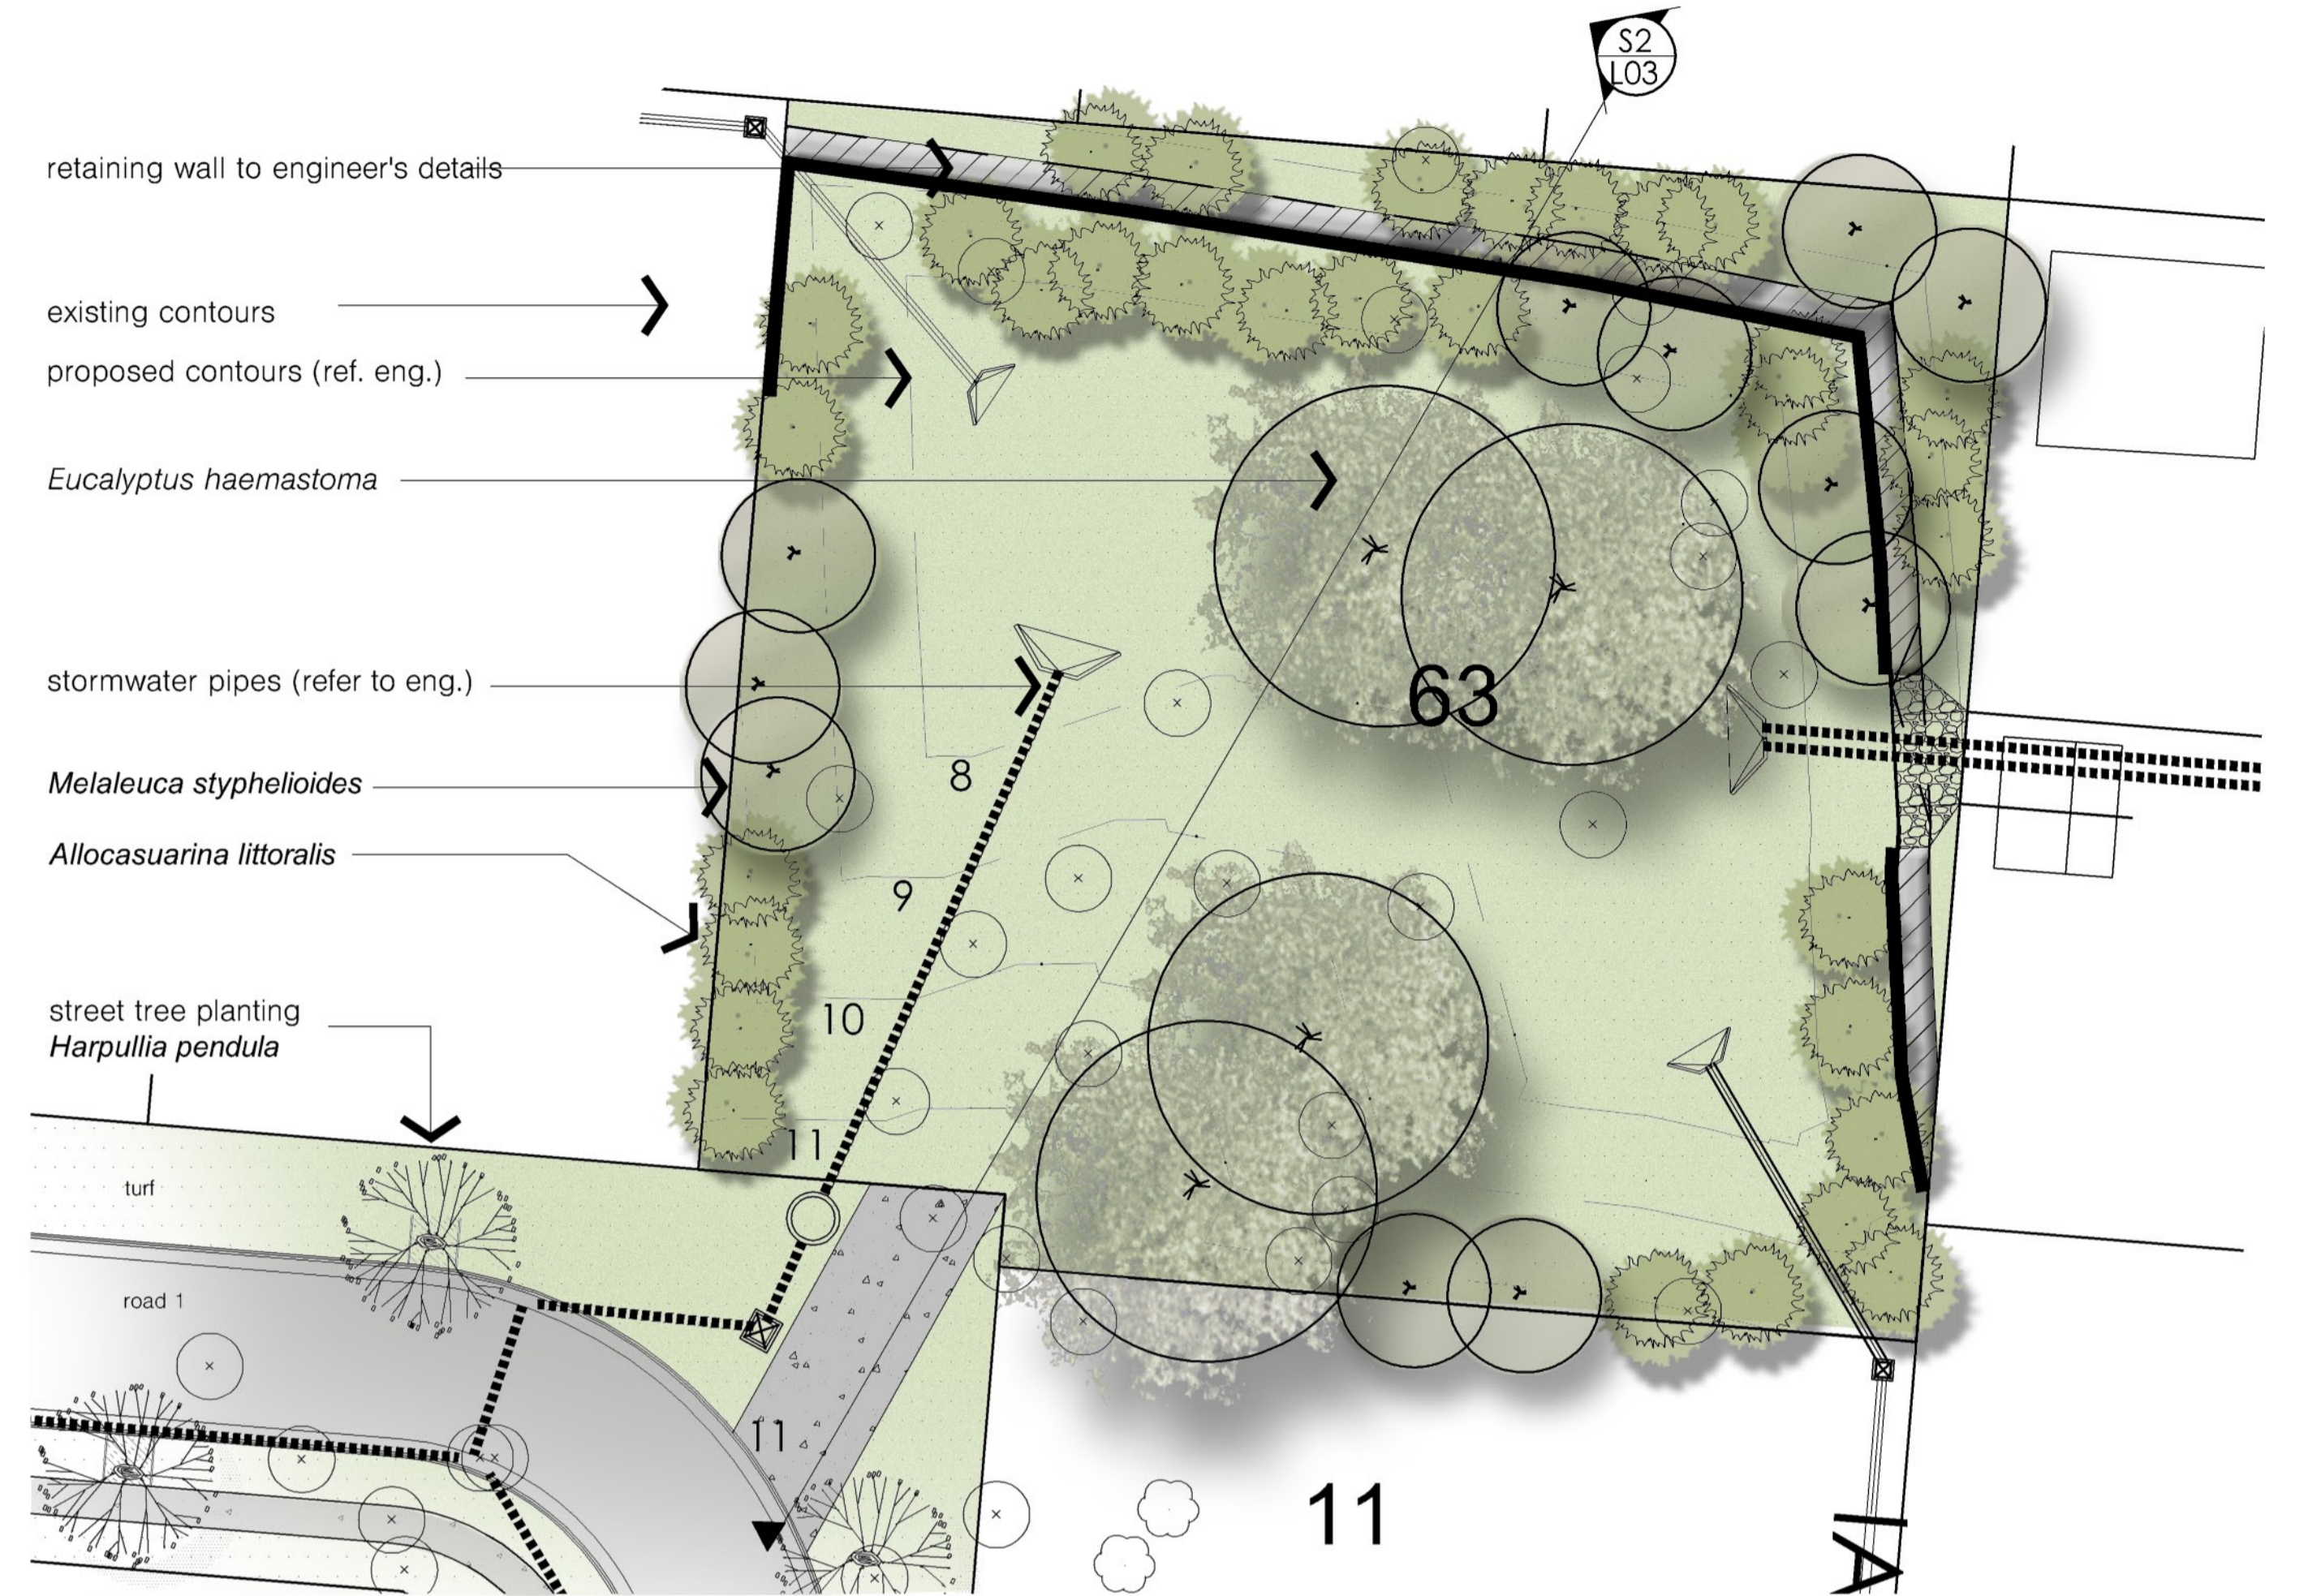

L3 L01 STORMWATER DETENTION BASIN (REFER TO ENGINEERS DETAILS)  
plan

Scale 1: 200 @ A1, 1: 400 @ A3

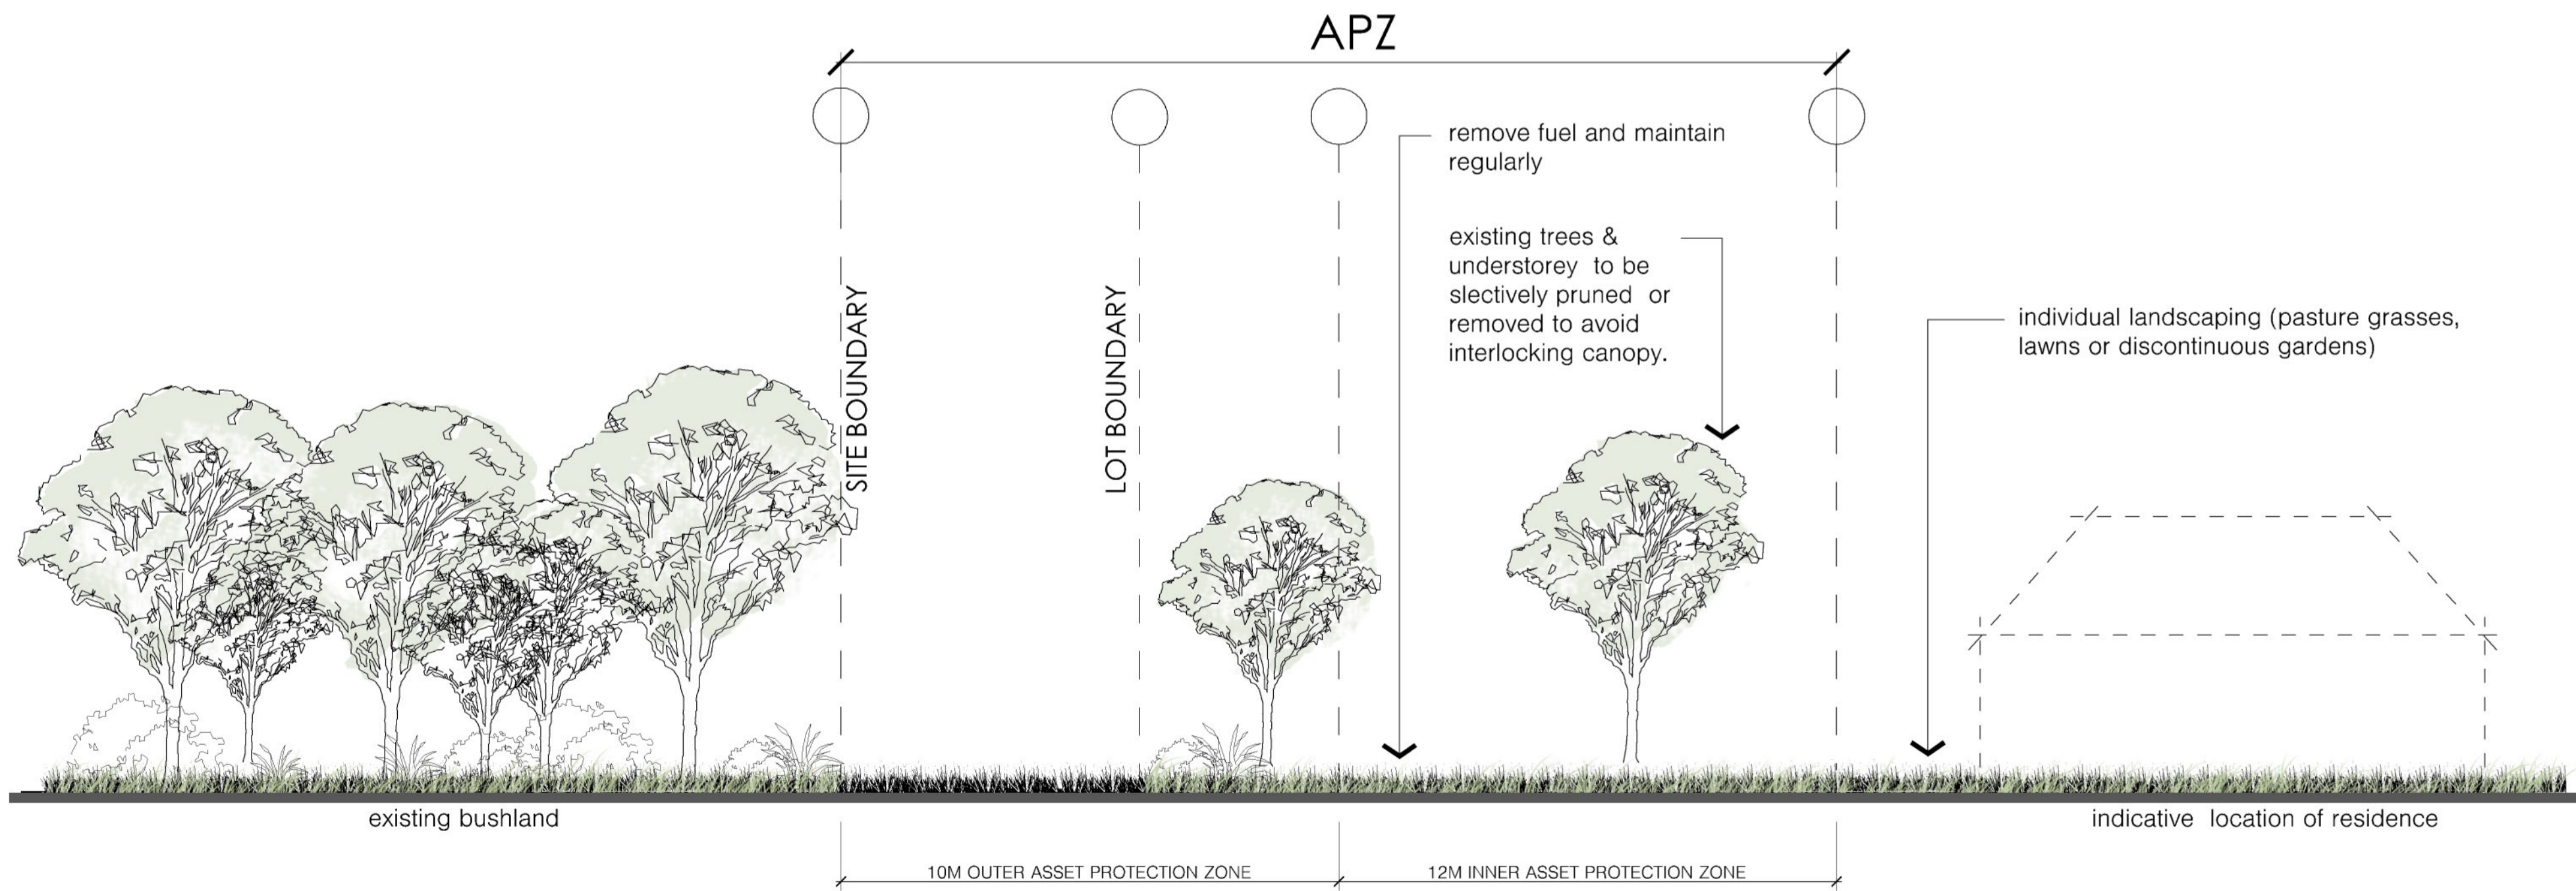

S1 L01 ASSET PROTECTION ZONE  
Section

Scale 1:100

PLANT SCHEDULE MORISSET PARK

ABV	BOTANICAL NAME	COMMON NAME	HEIGHT	POT SIZE
<b>STREET TREES</b>				
	<i>Corymbia 'Summer Red'</i>	Summer Red	5-6m	
	<i>Harpullia pendula</i>	Tulipwood	10-12m	
	<i>Flindersia australis</i>	Crow's Ash	25m	
	<i>Lophostemon confertus</i>	Brush Box	10-25m	
<b>ACCENT PLANTING ENTRY</b>				
	<i>Poa poaformis 'Kingsdale'</i>	Blue Tussock Grass	0.5m	
	<i>Pennisetum alopecuroides</i>	Fountain Grass	0.25-0.5m	
<b>DETENTION BASIN TREES</b>				
	<i>Allocasuarina littoralis</i>	Black She-Oak	8m	
	<i>Eucalyptus haemastoma</i>	Scribbly Gum	15m	
	<i>Melaleuca stypelioides</i>	Prickly-leaved Paperbark	15-20m	

THE IDEAS, INFORMATION AND CONCEPTS CONTAINED IN THIS DOCUMENT ARE THE PROPERTY OF TERRAS LANDSCAPE ARCHITECTS. PHOTO COPYING OR REPRODUCING THIS DOCUMENT AND PASSING IT ON TO OTHERS WITHOUT THE EXPRESS PERMISSION OF TERRAS LANDSCAPE ARCHITECTS IS AN INFRINGEMENT OF COPYRIGHT AND IS A BREACH OF THE COMMONWEALTH COPYRIGHT ACT OF 1968 (SECTION 10).

D	19.11.08	AMENDED DA ISSUE	GK	PW					
C	16.05.08	FINAL ISSUE	GK	PW					
B	14.05.08	INTERNAL REVIEW	GK	PW					
A	08.05.08	CLIENT REVIEW ISSUE	KS/GK	PW					

rev no: date: comments: by: verified: rev no: date: comments: by: verified:

0 50mm 100mm 200mm 300mm ON ORIGINAL A1

PROJECT: MORISSET PARK SUBDIVISION  
CLIENT: POSTFOX PTY. LTD.  
address: 412 King Street Newcastle NSW 2300 ph: 49 294 926 fax: 49 263 069 www.terras.com.au

SITE: CNR. MORISSET PARK RD./ CHIFLEY RD., MORISSET PARK, NSW  
DRAWING: LANDSCAPE CONCEPT PLAN



WORK TO FIGURED DIMENSIONS IN PREFERENCE TO SCALE. CHECK DIMENSIONS, LEVELS ON SITE PRIOR TO ORDERING MATERIALS OR COMPLETION OF WORKSHOP DRAWINGS.

drawn: KS/GK	scale: as shown	no in set: 3 OF 3	date: 05.05.08
phase: DA	project no: 7620.5	DWG no: L03	revision no: D