


02 18/06/08 RE-ISSUE FOR PLANNING APPROVAL RLS
 01 08/05/08 ISSUE FOR PLANNING APPROVAL RLS

rev	date	amendment	by	co-ord

north



project
 COCHLEAR GLOBAL HEADQUARTERS
 MACQUARIE PARK
 MACQUARIE UNIVERSITY

drawing
 PLANNING APPLICATION DRAWINGS
 LOWER GROUND – INTERIOR FITOUT PLAN

cad file
 File: R:\107719 Cochlear Relocation\Cad\PA PLANS\PA plans rev [02]\PA-LG [02].dwg
 18 June, 2008 12:08pm By: ris

scale
 1:200 @ A1

date	drawn	proj co-ord
MAY 2008	RLS	RLS

project number	drawing	revision
107719	I-PA-LG	02


approved: CL/PC	initials	date	OR	initials	date

All dimensions are in millimetres. Verify all dimensions on site prior to commencement of any work. Do not scale off drawing.
 Copyright remains the property of this office.

Geyer Pty Ltd shall not be liable for any use by the Client or its appointee of any of the documents for any purpose other than that for which the same were prepared by or on behalf of Geyer Pty Ltd.

geyer
 corporate retail and future environments


Geyer Pty Ltd ABN 45 055 532 319 ACN055 532 319

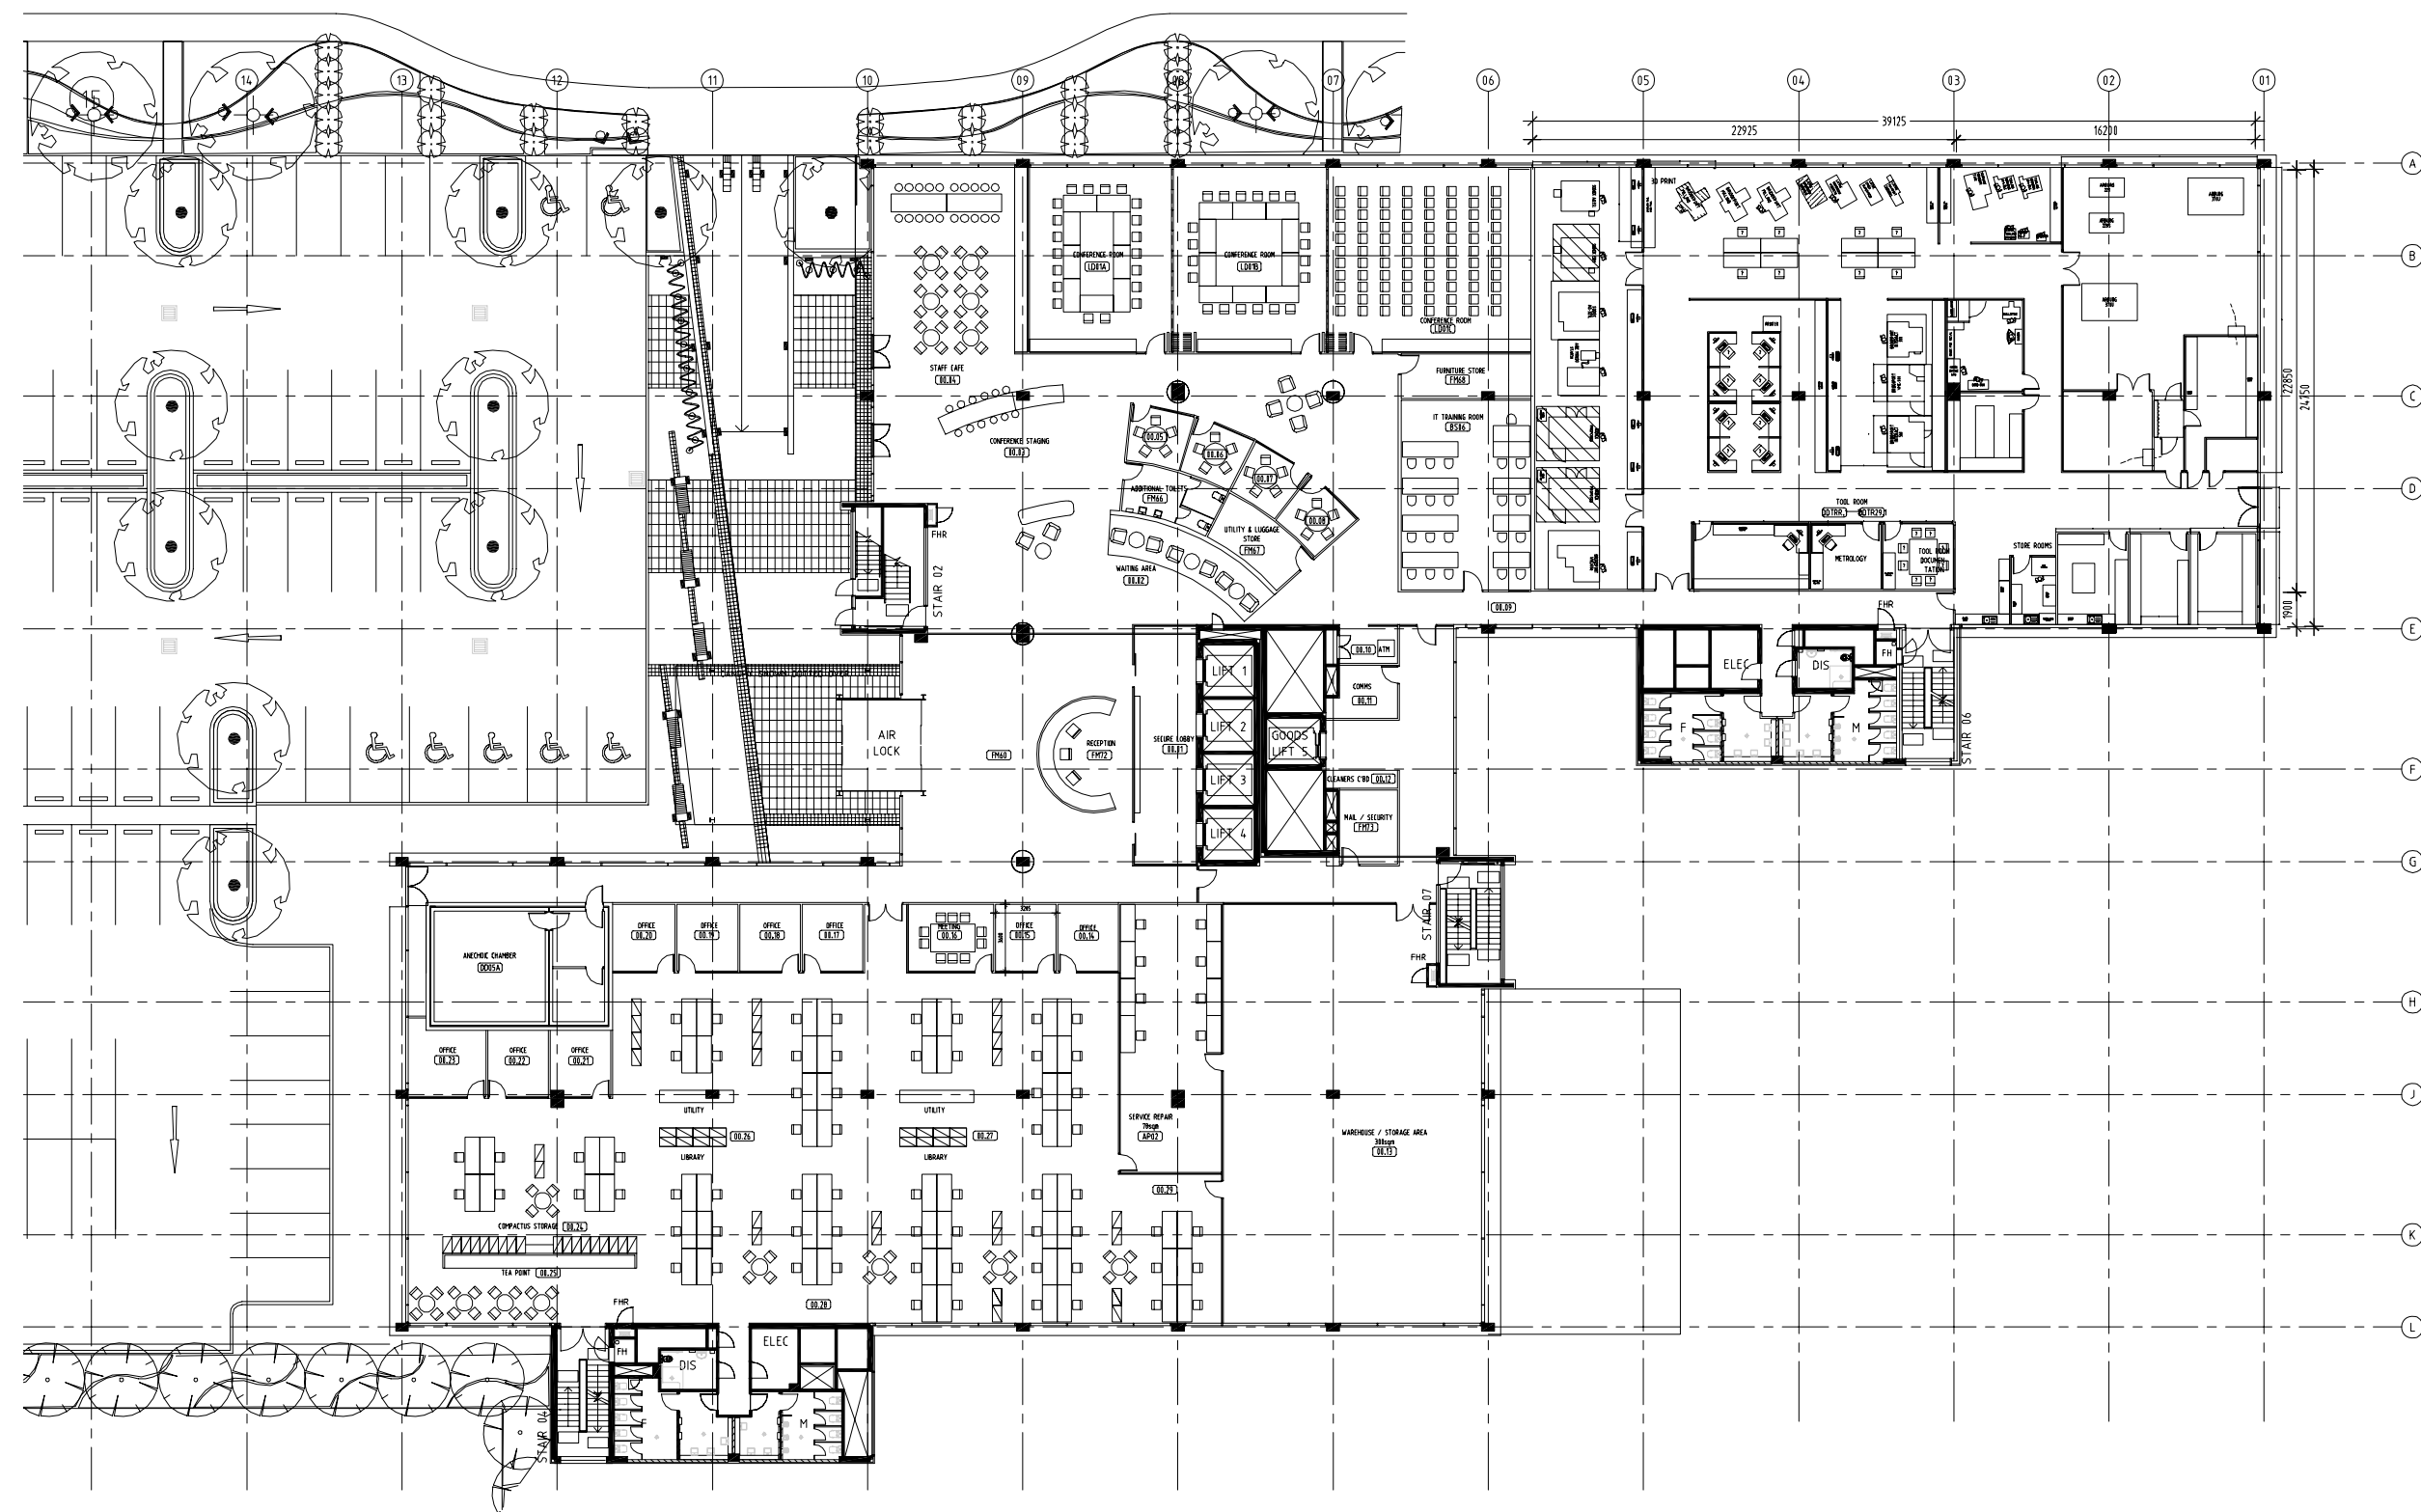

02 18/06/08 RE-ISSUE FOR PLANNING APPROVAL RLS
 01 08/05/08 ISSUE FOR PLANNING APPROVAL RLS

rev	date	amendment	by	co-ord

north



project
 COCHLEAR GLOBAL HEADQUARTERS
 MACQUARIE PARK
 MACQUARIE UNIVERSITY

drawing
 PLANNING APPLICATION DRAWINGS
 GROUND FLOOR – INTERIOR FITOUT PLAN

cad file
 File: R:\107719 Cochlear Relocation\Cad\PA PLANS\PA plans rev [02]\PA-00 [02].dw
 18 June, 2008 12:08pm By: ris

scale
 1:200 @ A1

date	drawn	proj co-ord
MAY 2008	RLS	RLS

project number	drawing	revision
107719	I-PA-00	02


approved: CL/PC	initials	date	OR	initials	date

All dimensions are in millimetres. Verify all dimensions on site prior to commencement of any work. Do not scale off drawing. Copyright remains the property of this office.

Geyer Pty Ltd shall not be liable for any use by the Client or its appointee of any of the documents for any purpose other than that for which the same were prepared by or on behalf of Geyer Pty Ltd.

geyer
 corporate retail and future environments

Geyer Pty Ltd ABN 45 055 532 319 ACN055 532 319

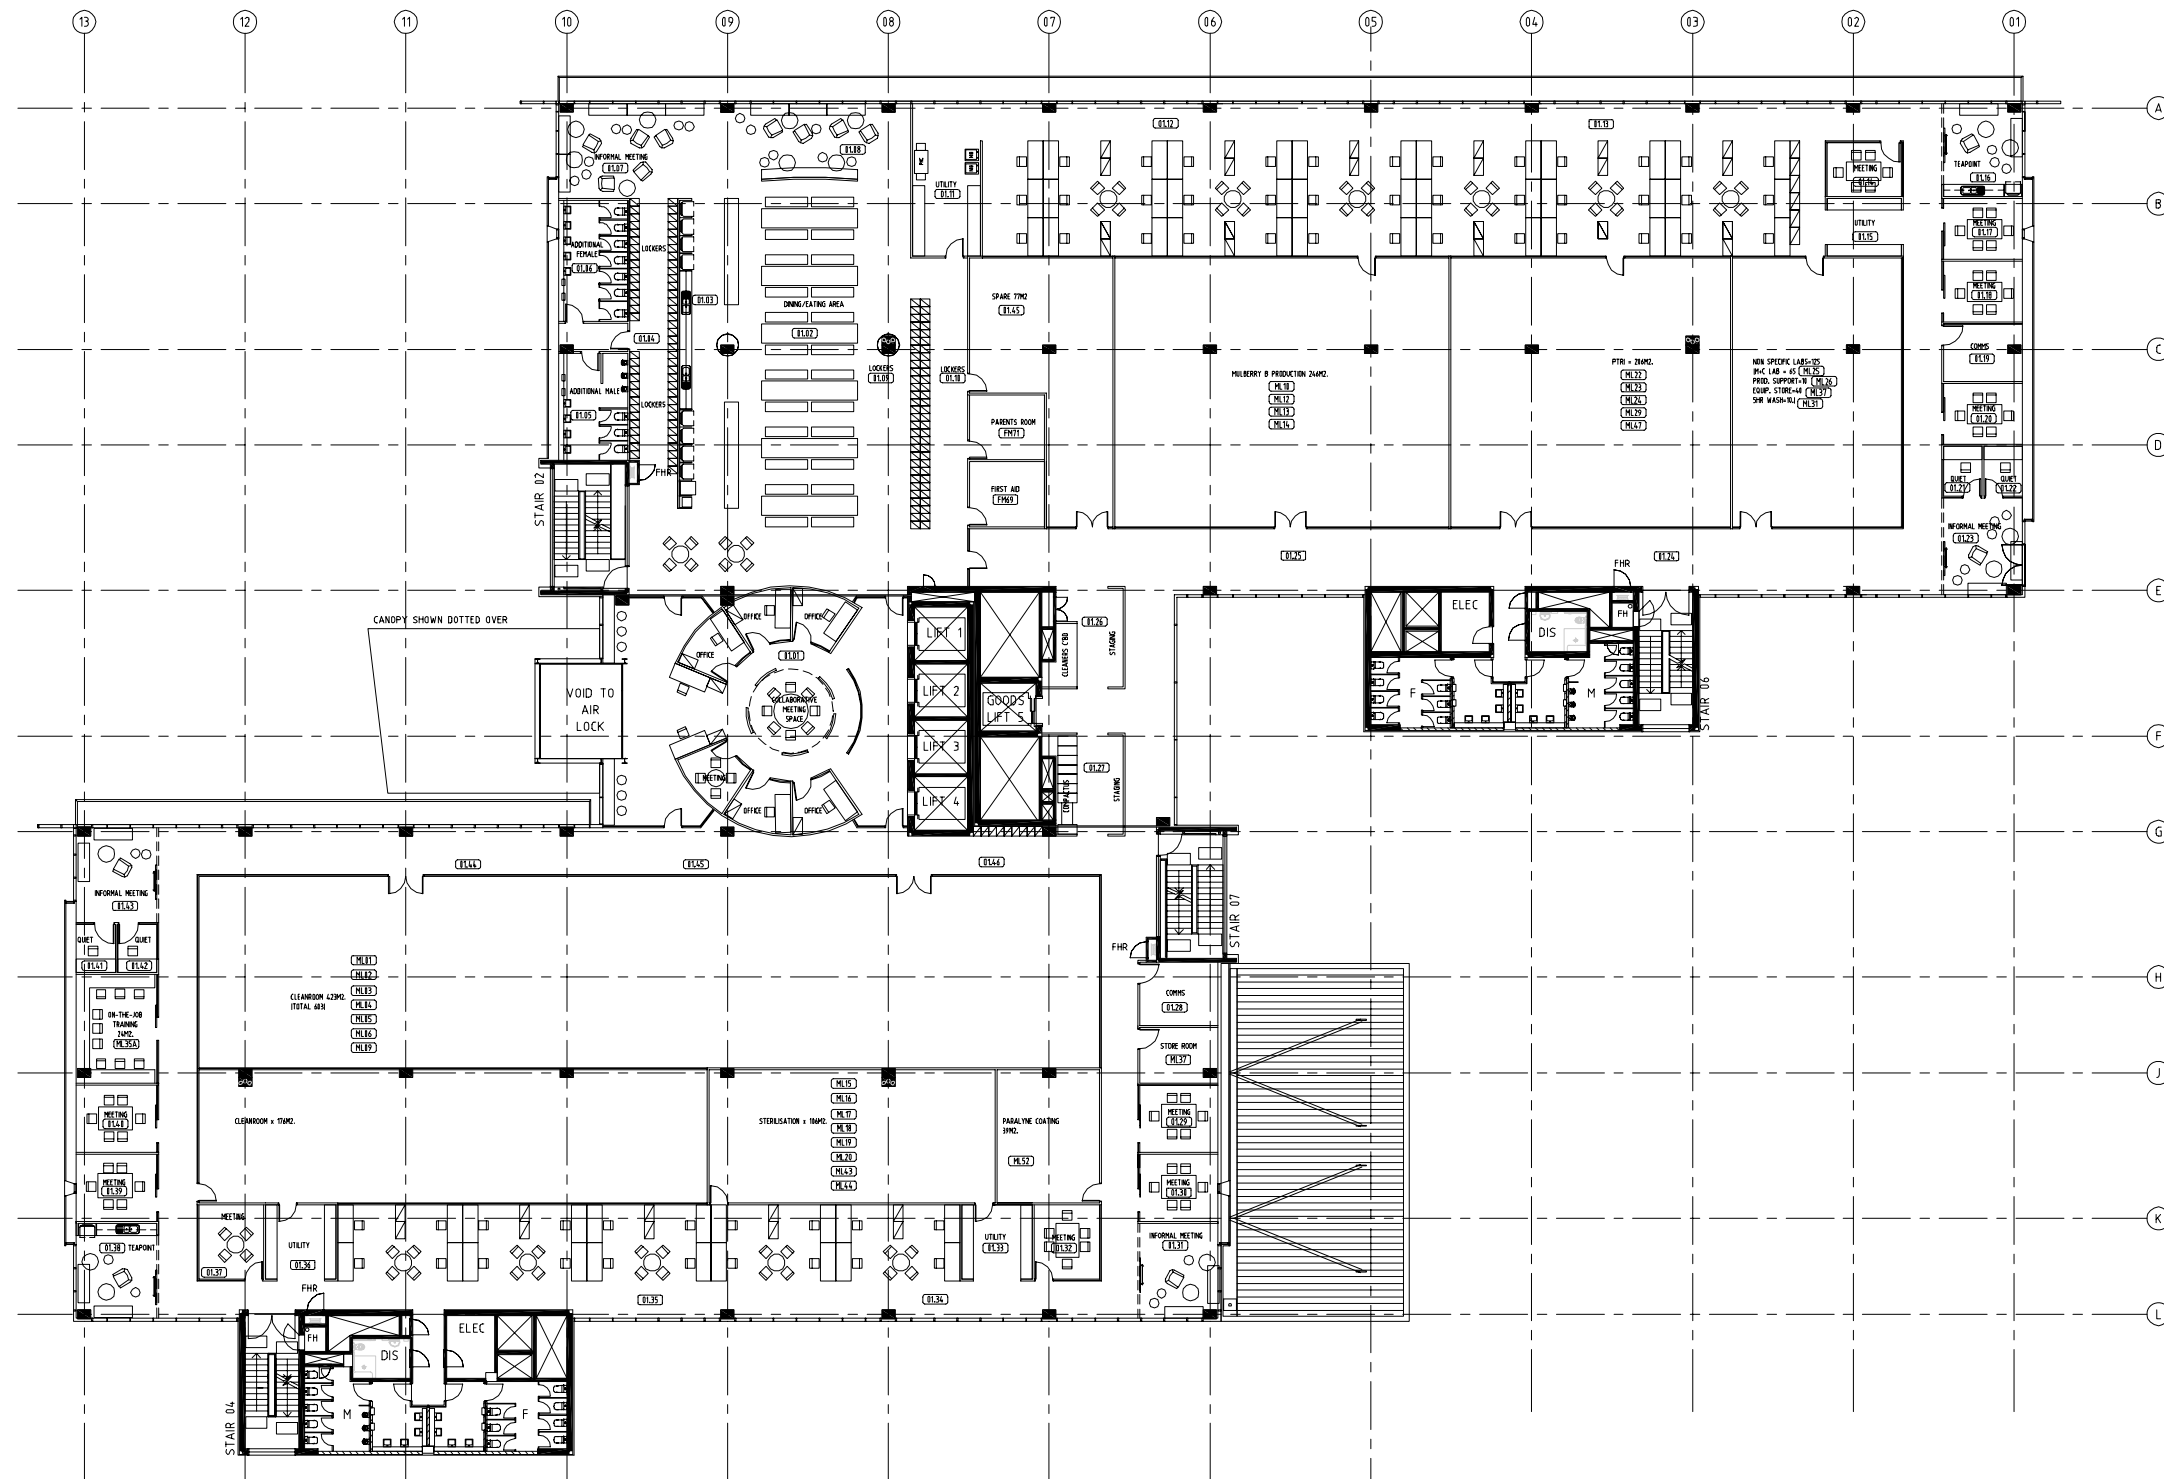

02 18/06/08 RE-ISSUE FOR PLANNING APPROVAL RLS
 01 08/05/08 ISSUE FOR PLANNING APPROVAL RLS

rev	date	amendment	by	co-ord



project
 COCHLEAR GLOBAL HEADQUARTERS
 MACQUARIE PARK
 MACQUARIE UNIVERSITY

drawing
 PLANNING APPLICATION DRAWINGS
 LEVEL 01 - INTERIOR FITOUT PLAN

cad file
 File: R:\107719 Cochlear Relocation\Cad\PA PLANS\PA plans rev [02]\PA-01 [02].dw
 18 June, 2008 12:08pm By: ris

scale
 1:200 @ A1

date	drawn	proj co-ord
MAY 2008	RLS	RLS

project number	drawing	revision
107719	I-PA-01	02

approved: CL/PC	initials	date	OR	initials	date


All dimensions are in millimetres. Verify all dimensions on site prior to commencement of any work. Do not scale off drawing.
 Copyright remains the property of this office.

Geyer Pty Ltd shall not be liable for any use by the Client or its appointee of any of the documents for any purpose other than that for which the same were prepared by or on behalf of Geyer Pty Ltd.

geyer

corporate retail and future environments

Geyer Pty Ltd ABN 45 055 532 319 ACN055 532 319

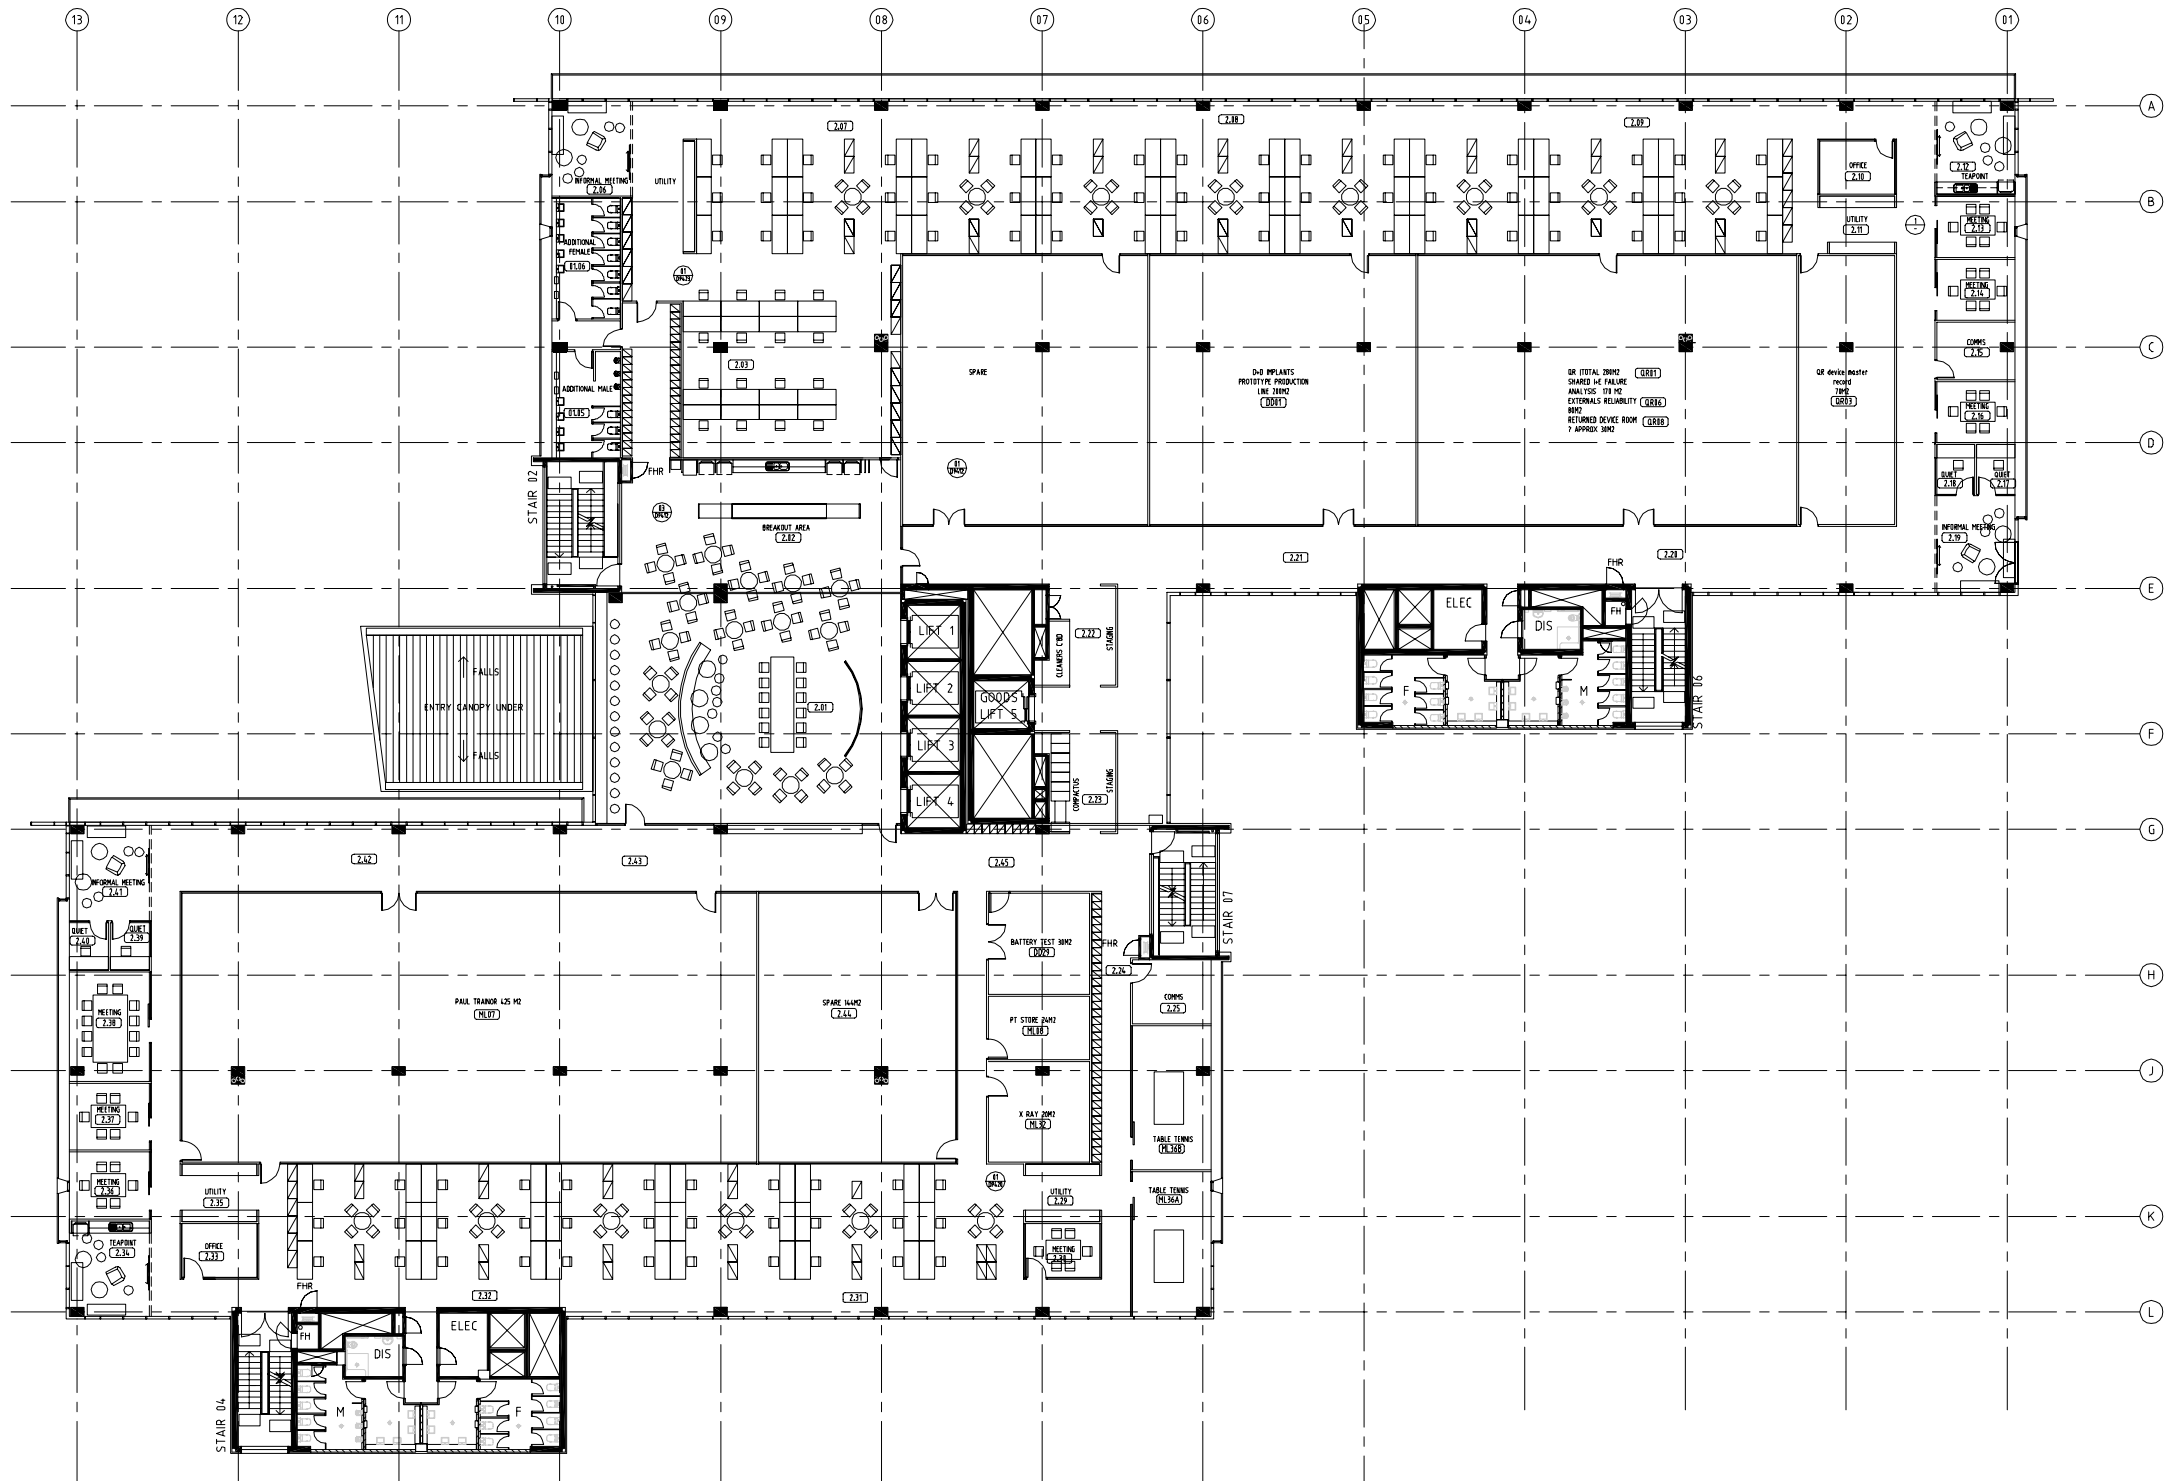


13	18/04/08	RE-ISSUE FOR PLANNING APPROVAL	RLS
12	14/05/08	RE-ISSUE FOR PLANNING APPROVAL	RLS
11	08/05/08	ISSUE FOR PLANNING APPROVAL	RLS
rev	date	amendment	by co-ord
			north
<p>project COCHLEAR GLOBAL HEADQUARTERS MACQUARIE PARK MACQUARIE UNIVERSITY</p>			
<p>drawing PLANNING APPLICATION DRAWINGS LEVEL 02 - INTERIOR FITOUT PLAN</p>			
<p>cad file File: R:\107719 Cochlear Relocation\Cad\PA PLANS\PA plans rev [02]\PA-02 [03].dw 18 June, 2008 12:07pm By: ris</p>			
<p>scale 1:200 @ A1</p>			
date	drawn	proj co-ord	
MAY 2008	RLS	RLS	
project number	drawing	revision	
107719	I-PA-02	03	
approved: CL/PC	initials	date	OR initials date
<p>All dimensions are in millimetres. Verify all dimensions on site prior to commencement of any work. Do not scale off drawing. Copyright remains the property of this office.</p> <p>Geyer Pty Ltd shall not be liable for any use by the Client or its appointee of any of the documents for any purpose other than that for which the same were prepared by or on behalf of Geyer Pty Ltd.</p>			

geyer

corporate retail and future environments

Geyer Pty Ltd ABN 45 055 532 319 ACN055 532 319

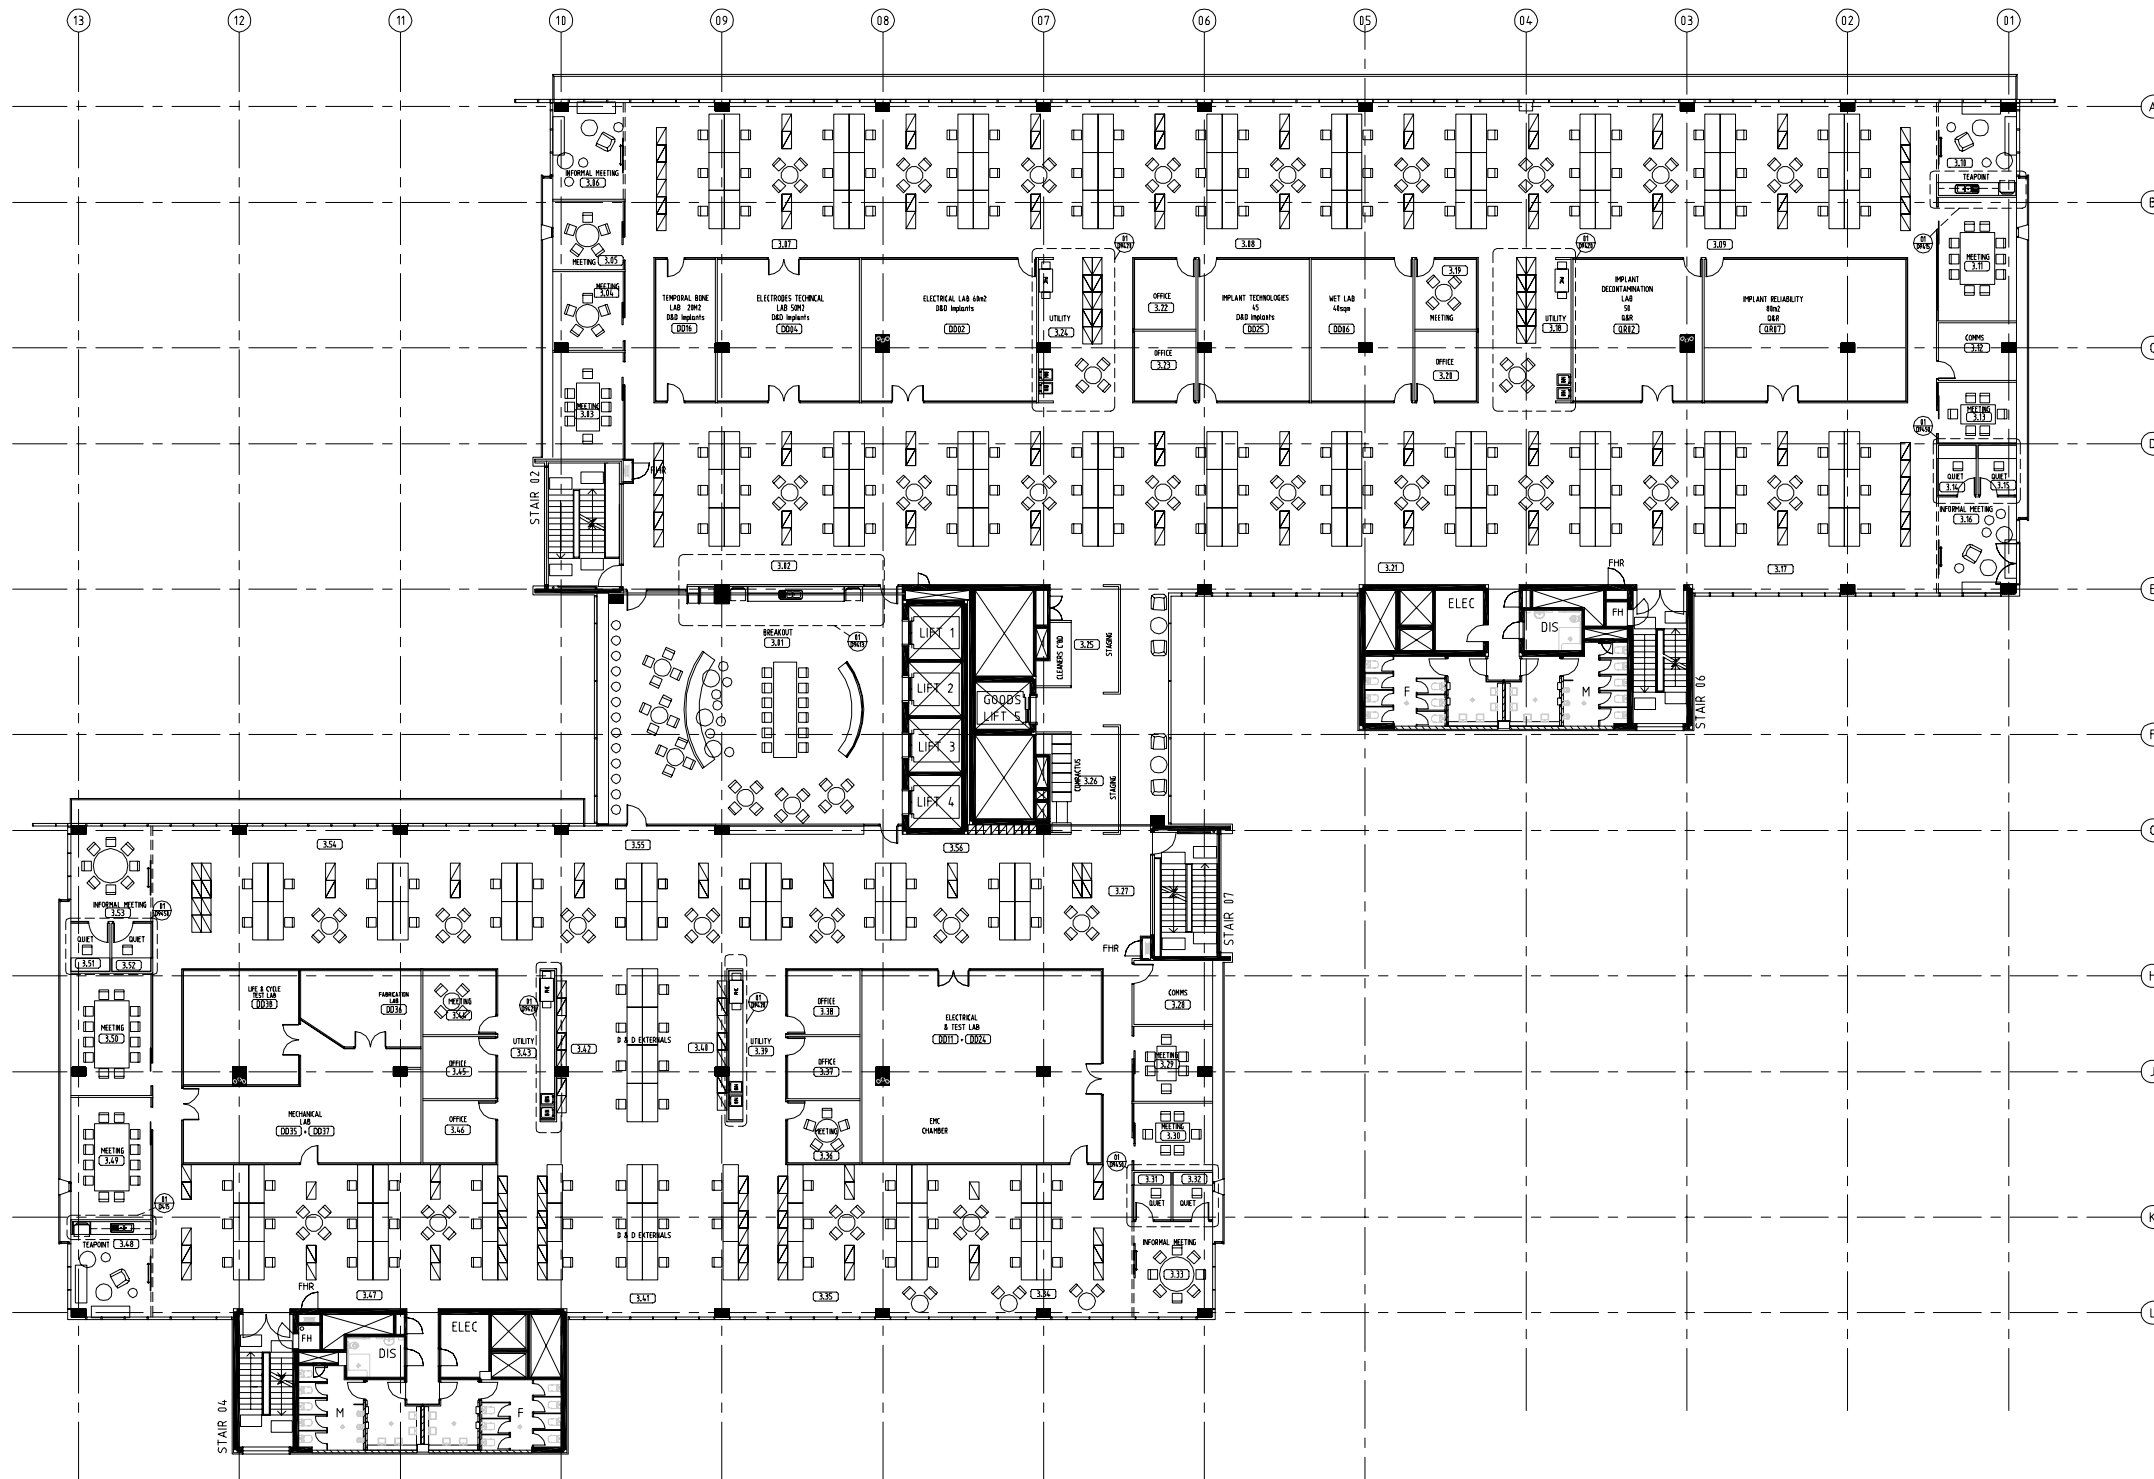

12 18/04/08 RE-ISSUE FOR PLANNING APPROVAL RLS
 11 08/05/08 ISSUE FOR PLANNING APPROVAL RLS

rev	date	amendment	by	co-ord



project
**COCHLEAR GLOBAL HEADQUARTERS
 MACQUARIE PARK
 MACQUARIE UNIVERSITY**

drawing
**PLANNING APPLICATION DRAWINGS
 LEVEL 03 - INTERIOR FITOUT PLAN**

cad file
 File: R:\107719 Cochlear Relocation\Cad\PA PLANS\PA plans rev [02]\PA-03 [02].dw
 18 June, 2008 12:07pm By: ris

scale
1:200 @ A1

date	drawn	proj co-ord
MAY 2008	RLS	RLS

project number	drawing	revision
107719	I-PA-03	02

approved: CL/PC	initials	date	OR	initials	date


All dimensions are in millimetres. Verify all dimensions on site prior to commencement of any work. Do not scale off drawing. Copyright remains the property of this office.



Geyer Pty Ltd shall not be liable for any use by the Client or its appointee of any of the documents for any purpose other than that for which the same were prepared by or on behalf of Geyer Pty Ltd.


geyer

corporate retail and future environments

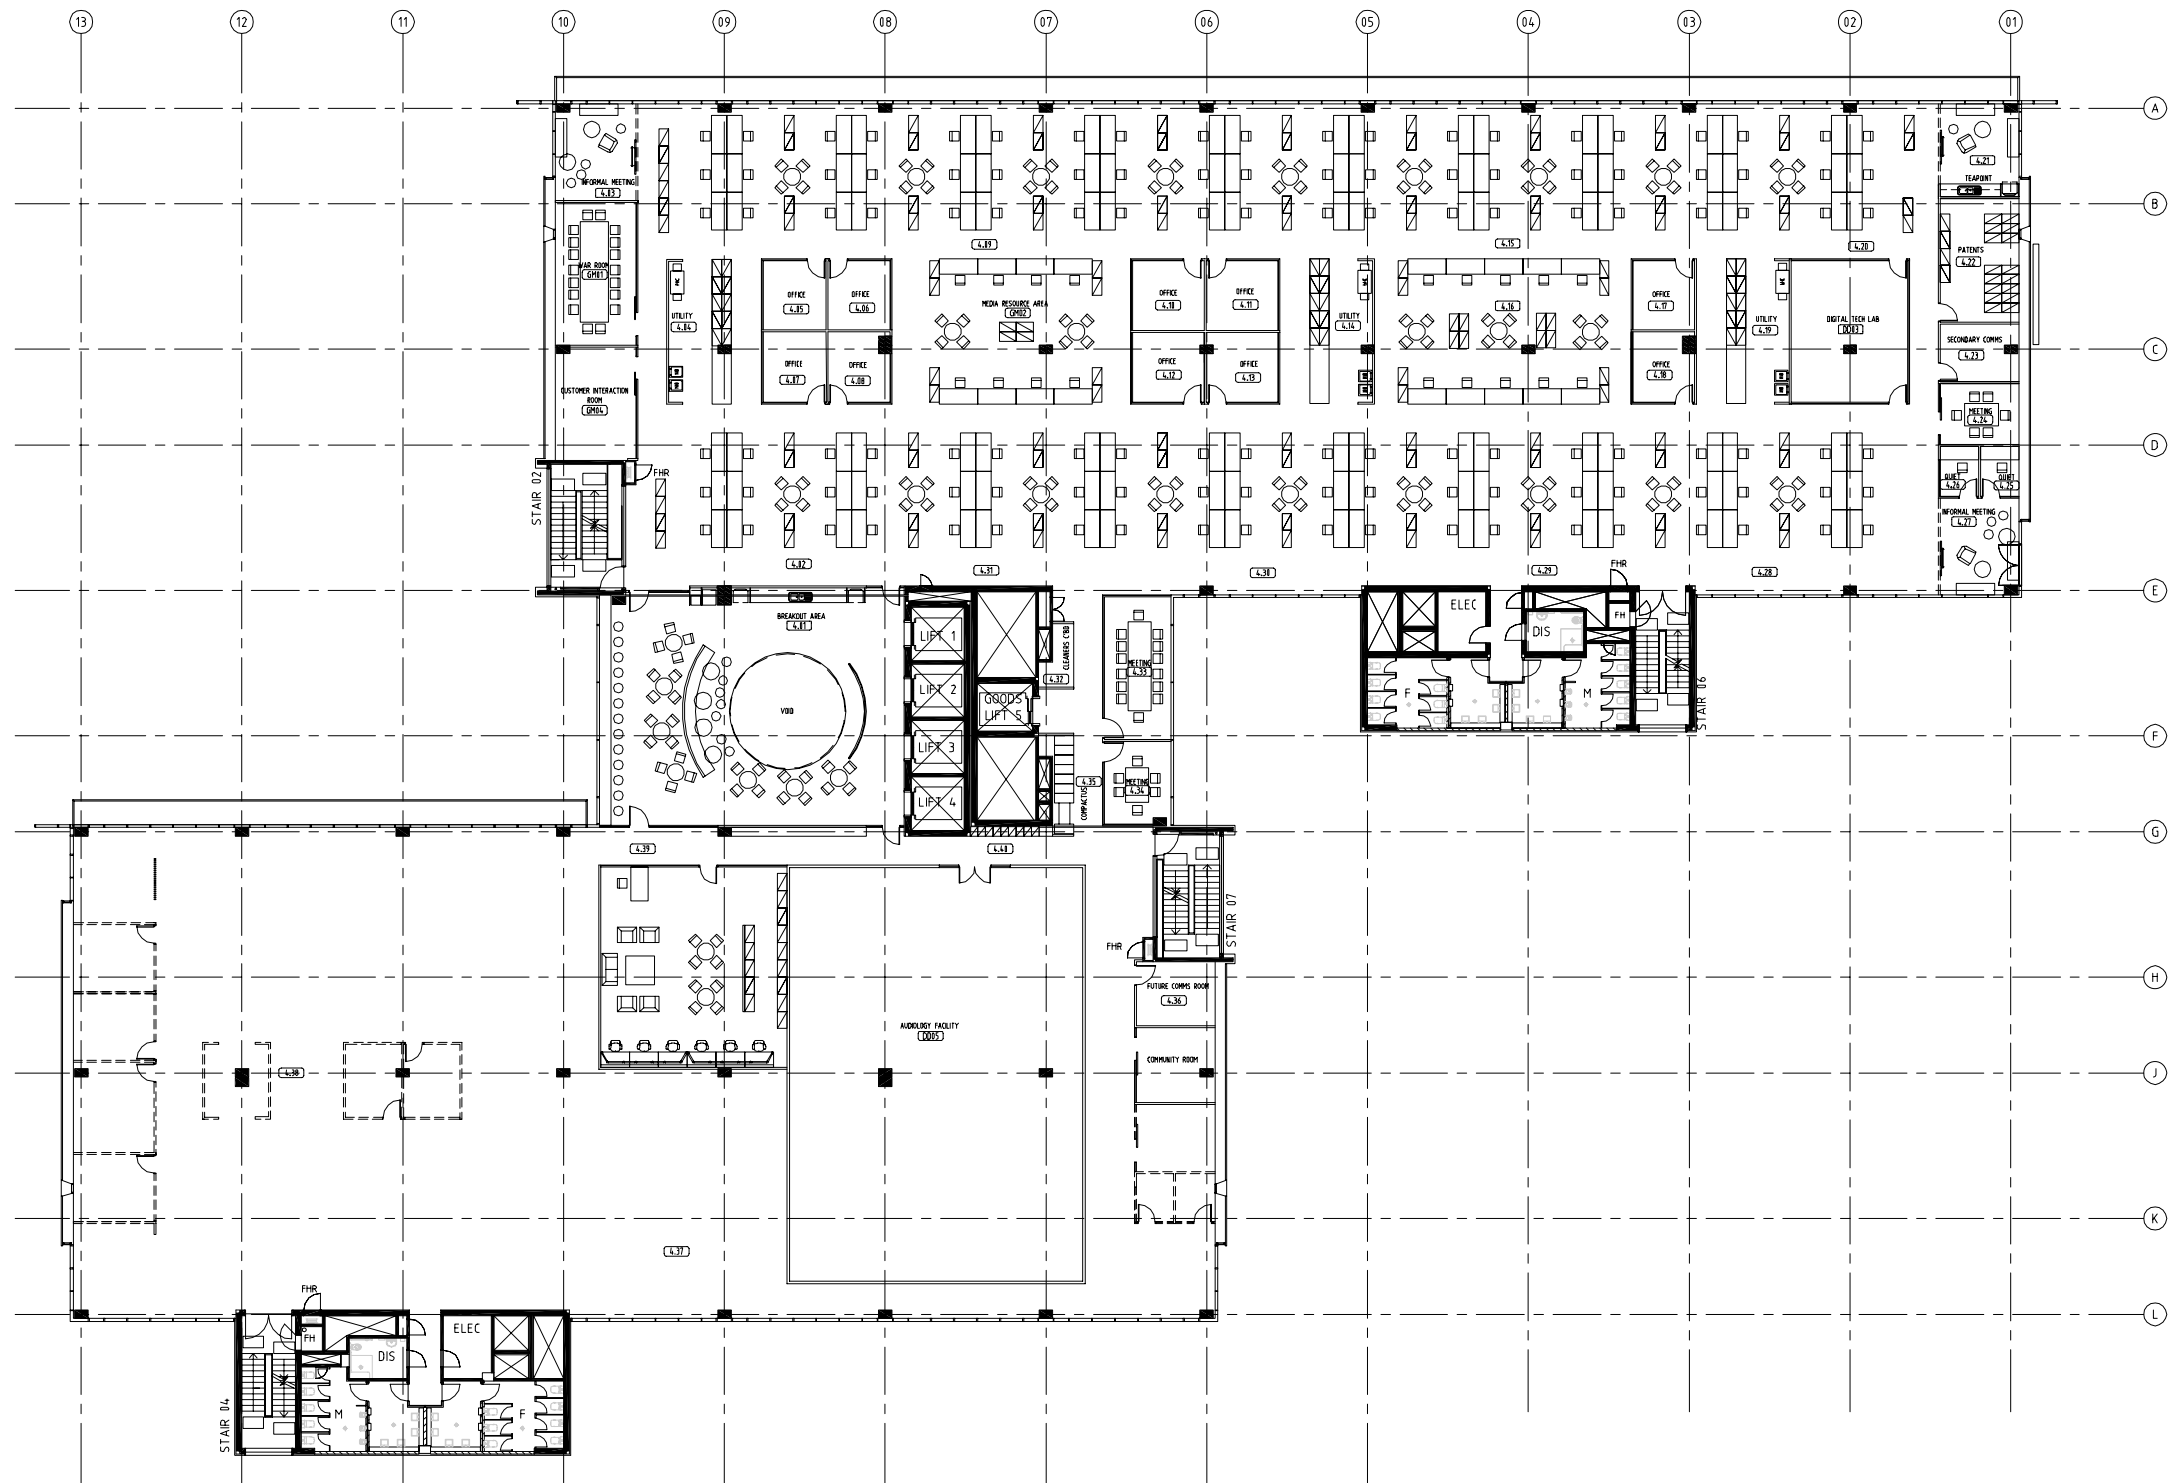Geyer Ph Ltd 43M45 055 532 319 40N655 532 319



02 18/04/08 RE-ISSUE FOR PLANNING APPROVAL		RLS
01 08/05/08 ISSUE FOR PLANNING APPROVAL		RLS
rev	date	amendment by co-ord
north		
		
project COCHLEAR GLOBAL HEADQUARTERS MACQUARIE PARK MACQUARIE UNIVERSITY		
drawing PLANNING APPLICATION DRAWINGS LEVEL 4 - INTERIOR FITOUT PLAN		
cadd file File: R:\107719 Cochlear Relocation\Cad\PA PLANS\PA plans rev [02]\PA-04 [02].dw 18 June, 2008 12:06pm By: ris		
scale 1:200 @ A1		
date	drawn	proj co-ord
MAY 2008	RLS	RLS
project number	drawing	revision
107719	I-PA-04	02
approved: CL/PC	initials	date
<small>All dimensions are in millimetres. Verify all dimensions on site prior to commencement of any work. Do not scale off drawing. Copyright remains the property of this office.</small>		
<small>Geyer Pty Ltd shall not be liable for any use by the Client or its appointee of any of the documents for any purpose other than that for which the same were prepared by or on behalf of Geyer Pty Ltd.</small>		
 corporate retail and future environments		
<small>Geyer Pty Ltd ABN 45 055 532 319 ACN055 532 319</small>		

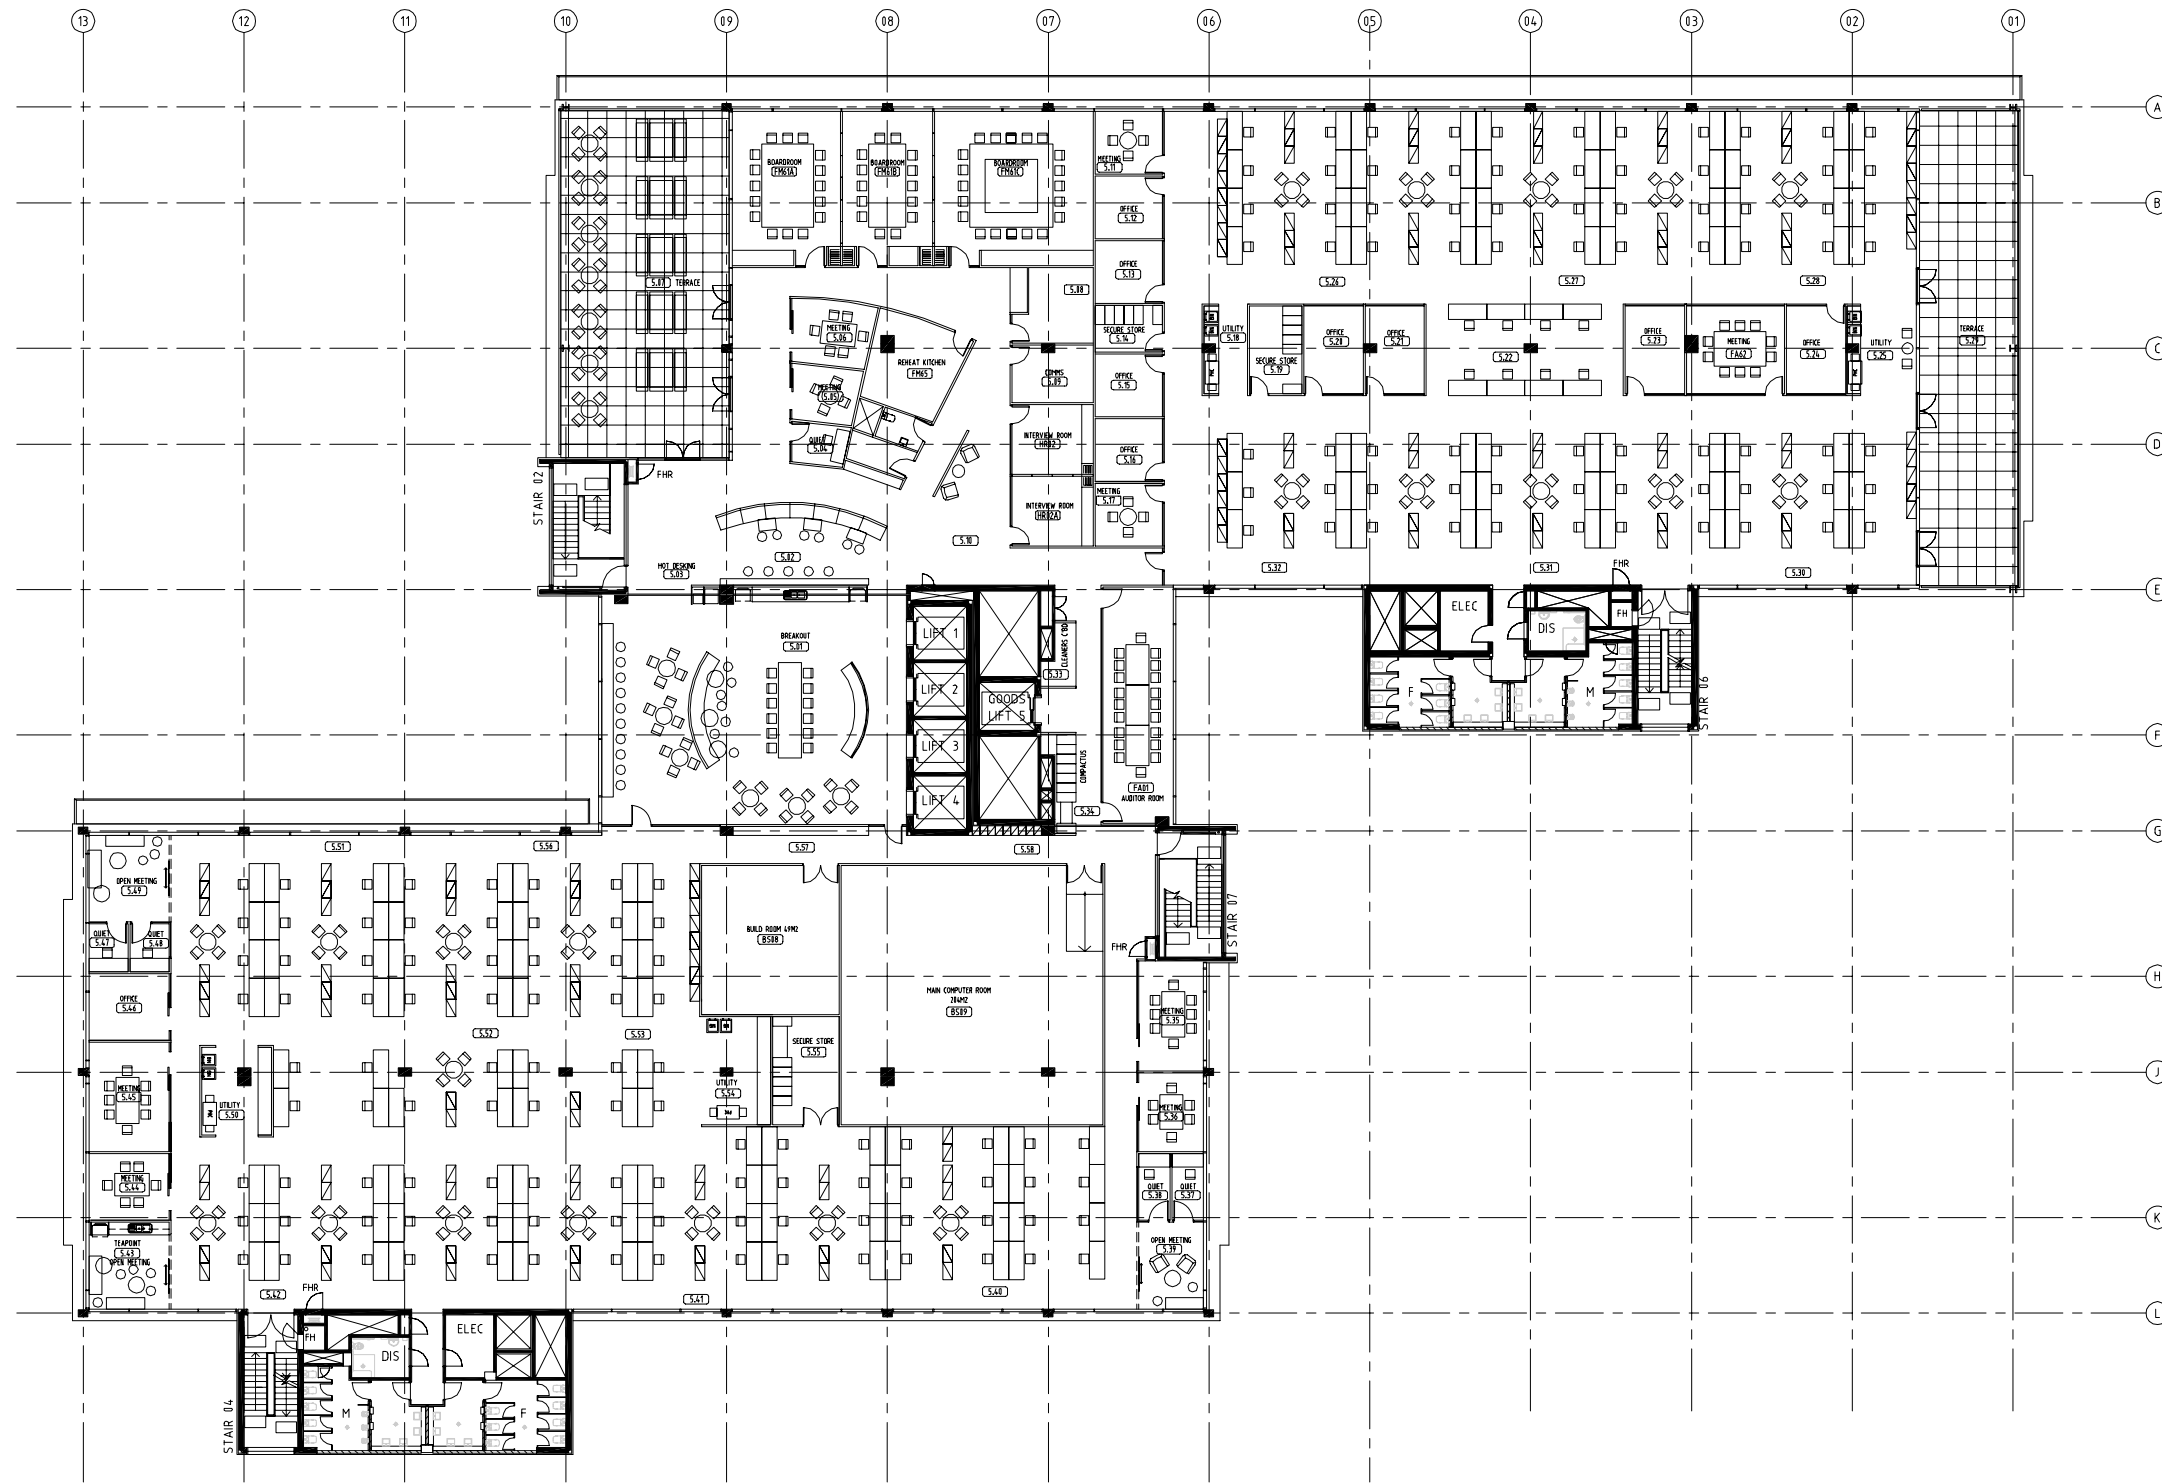

02 18/06/08 RE-ISSUE FOR PLANNING APPROVAL		RLS
01 08/05/08 ISSUE FOR PLANNING APPROVAL		RLS
rev	date	amendment
north		by co-ord
project COCHLEAR GLOBAL HEADQUARTERS MACQUARIE PARK MACQUARIE UNIVERSITY		
drawing PLANNING APPLICATION DRAWINGS LEVEL 05 - INTERIOR FITOUT PLAN		
cadd file File: R:\107719 Cochlear Relocation\Cad\PA PLANS\PA plans rev [02]\PA-05 [02].dw 18 June, 2008 12:06pm By: ris		
scale 1:200 @ A1		
date	drawn	proj co-ord
MAY 2008	RLS	RLS
project number	drawing	revision
107719	I-PA-05	02
approved: CL/PC	initials	date
OR	initials	date
<small>All dimensions are in millimetres. Verify all dimensions on site prior to commencement of any work. Do not scale off drawing. Copyright remains the property of this office.</small>		
<small>Geyer Pty Ltd shall not be liable for any use by the Client or its appointee of any of the documents for any purpose other than that for which the same were prepared by or on behalf of Geyer Pty Ltd.</small>		
<small>corporate retail and future environments</small>		
<small>Geyer Pty Ltd ABN 45 055 532 319 ACN055 532 319</small>		