
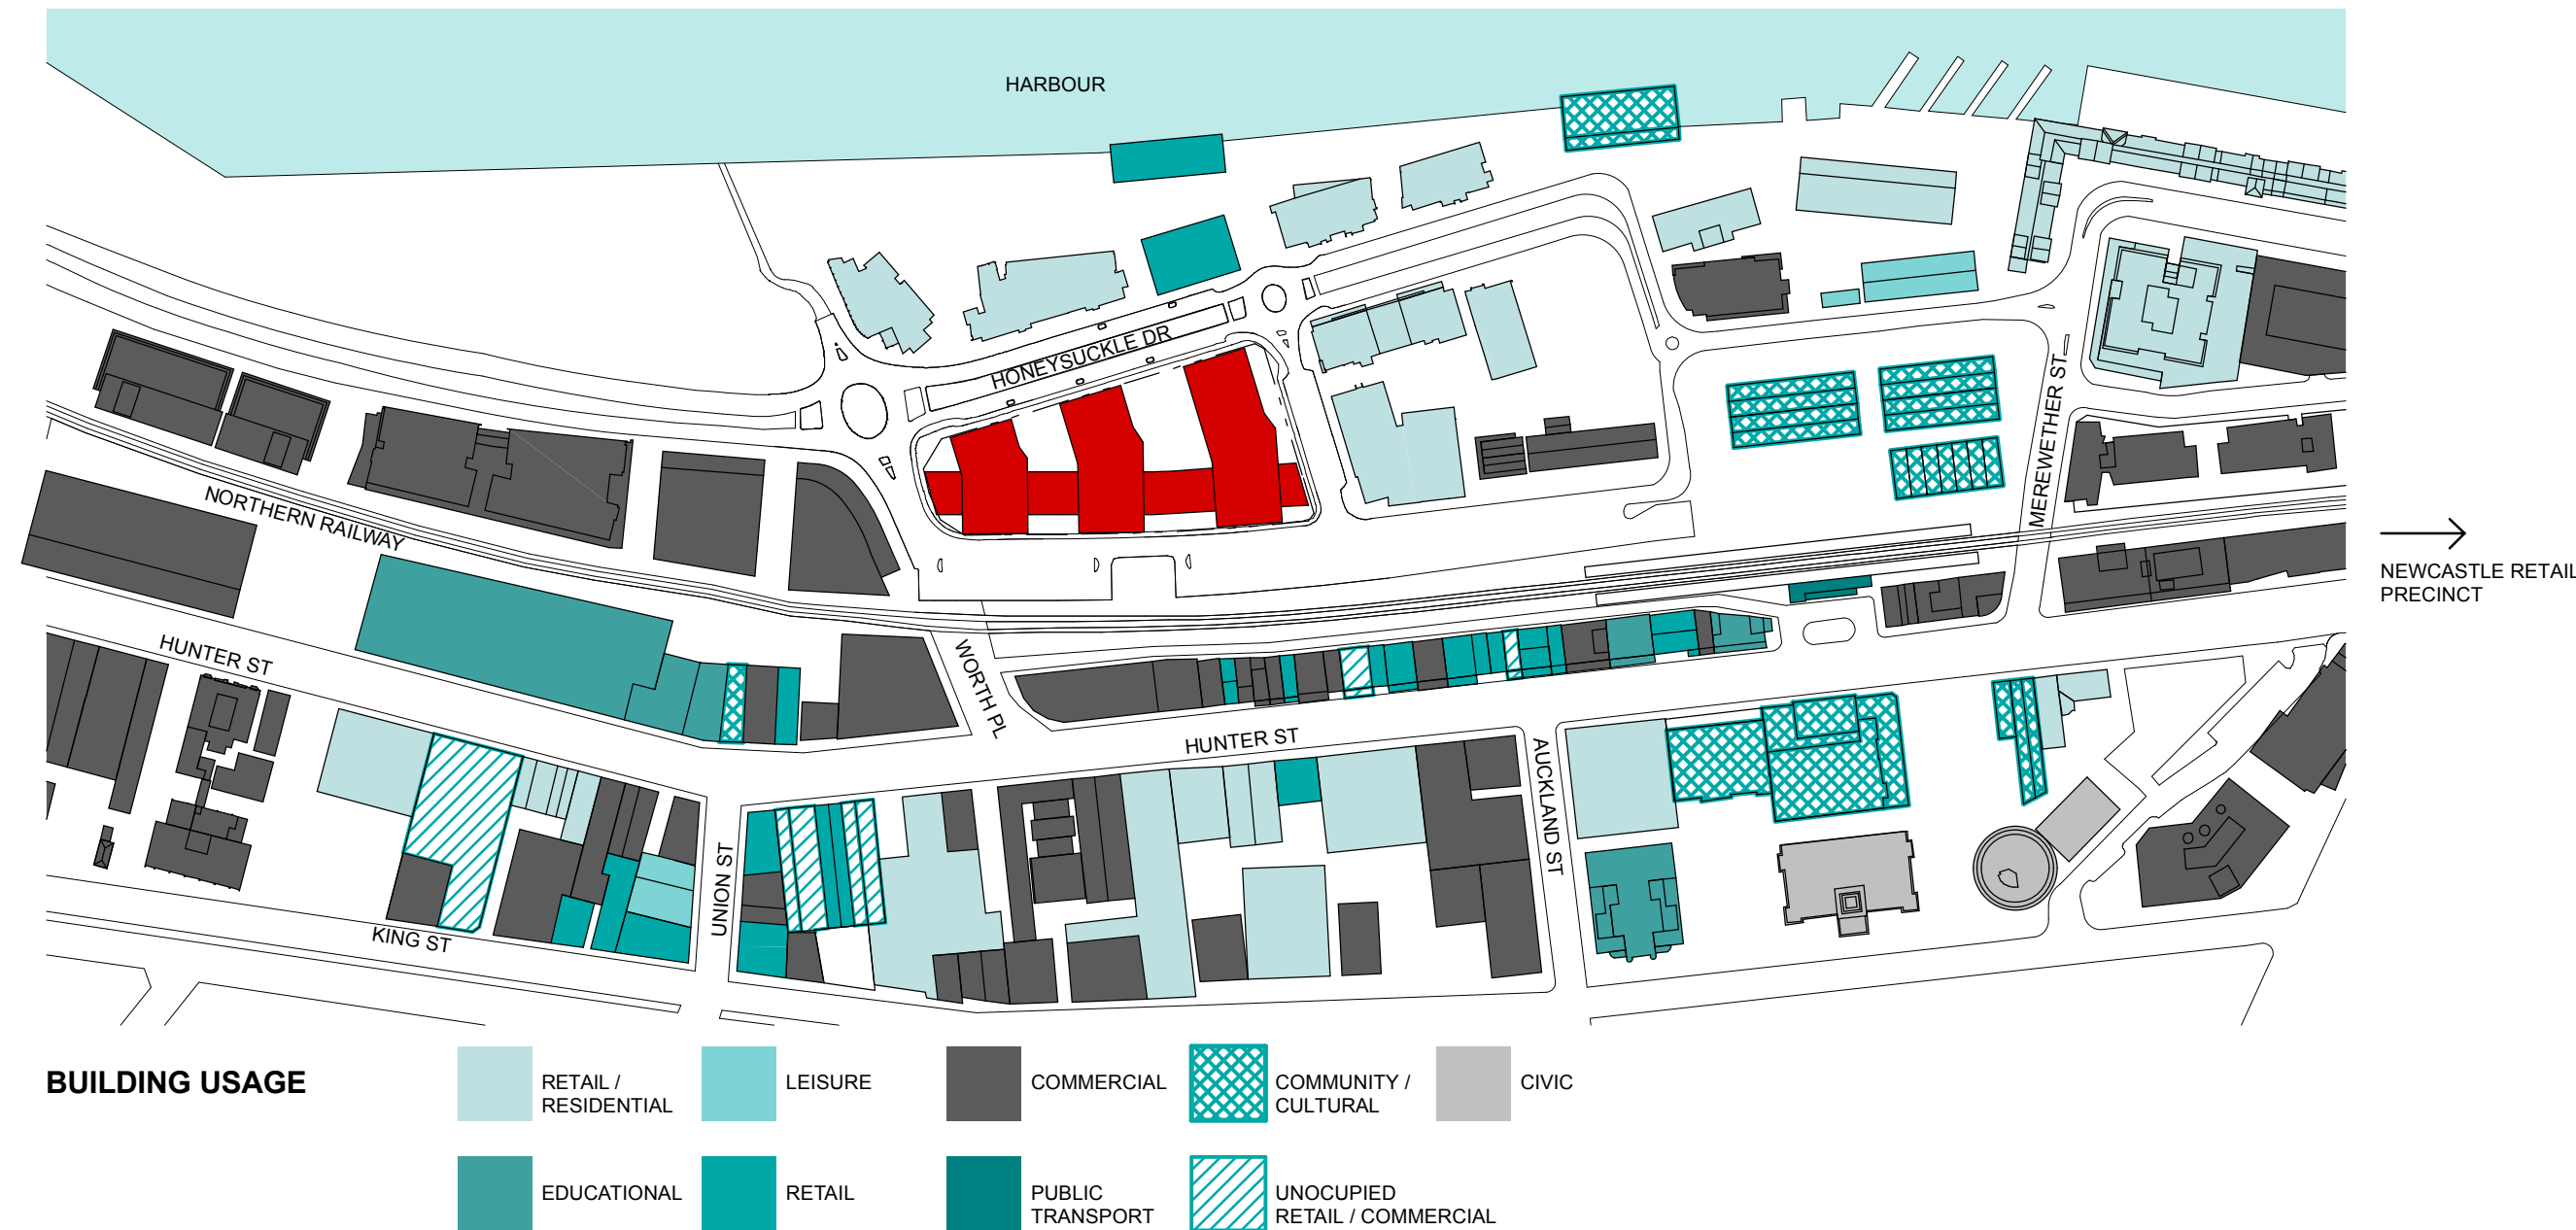
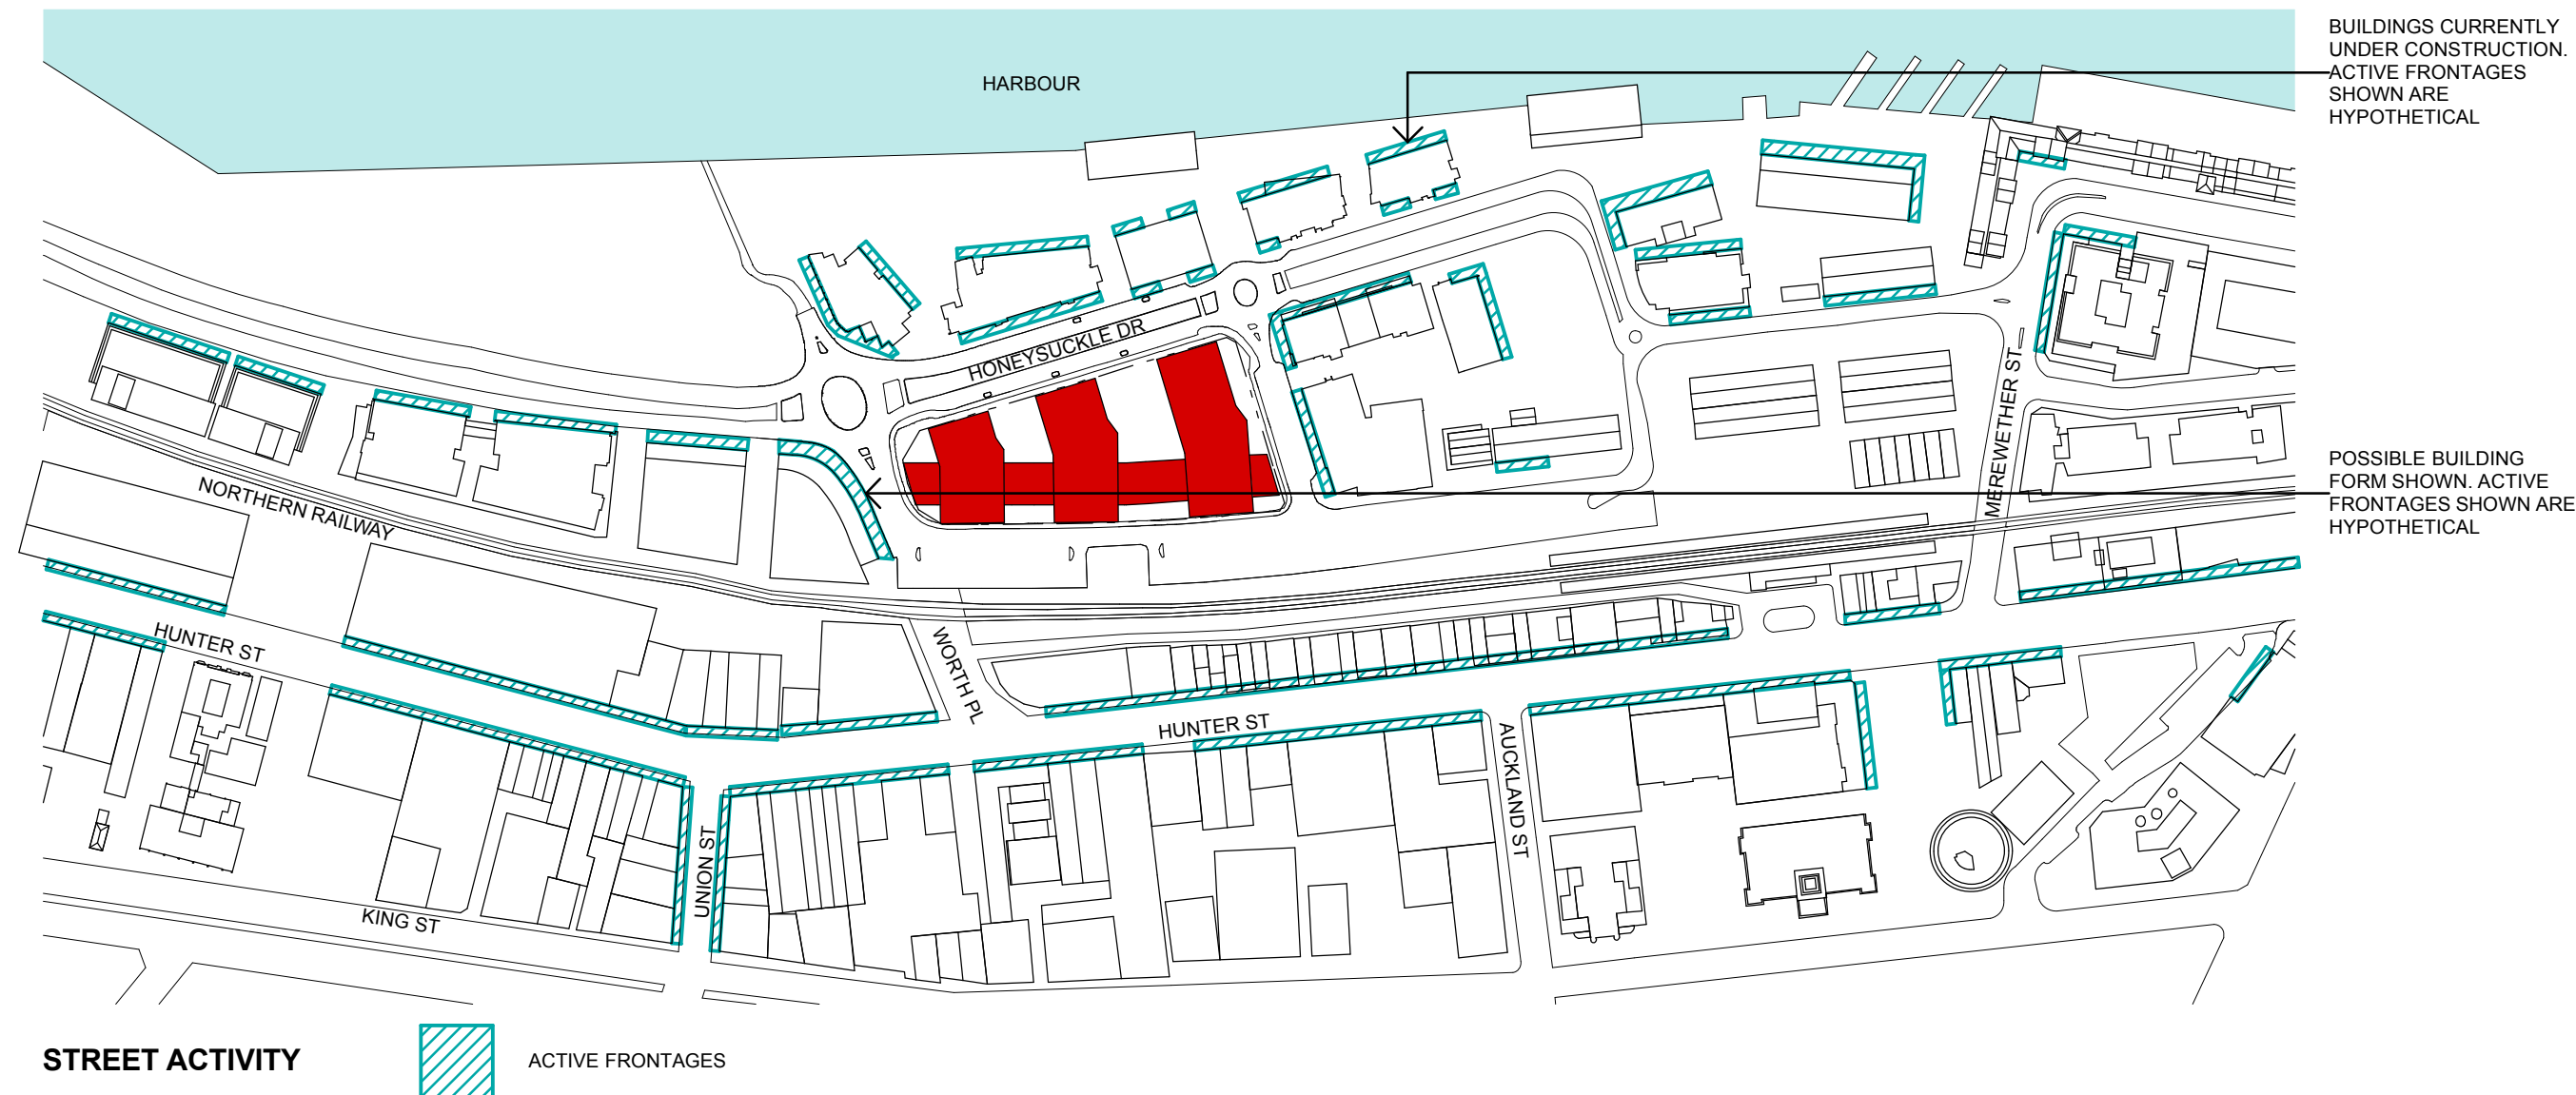
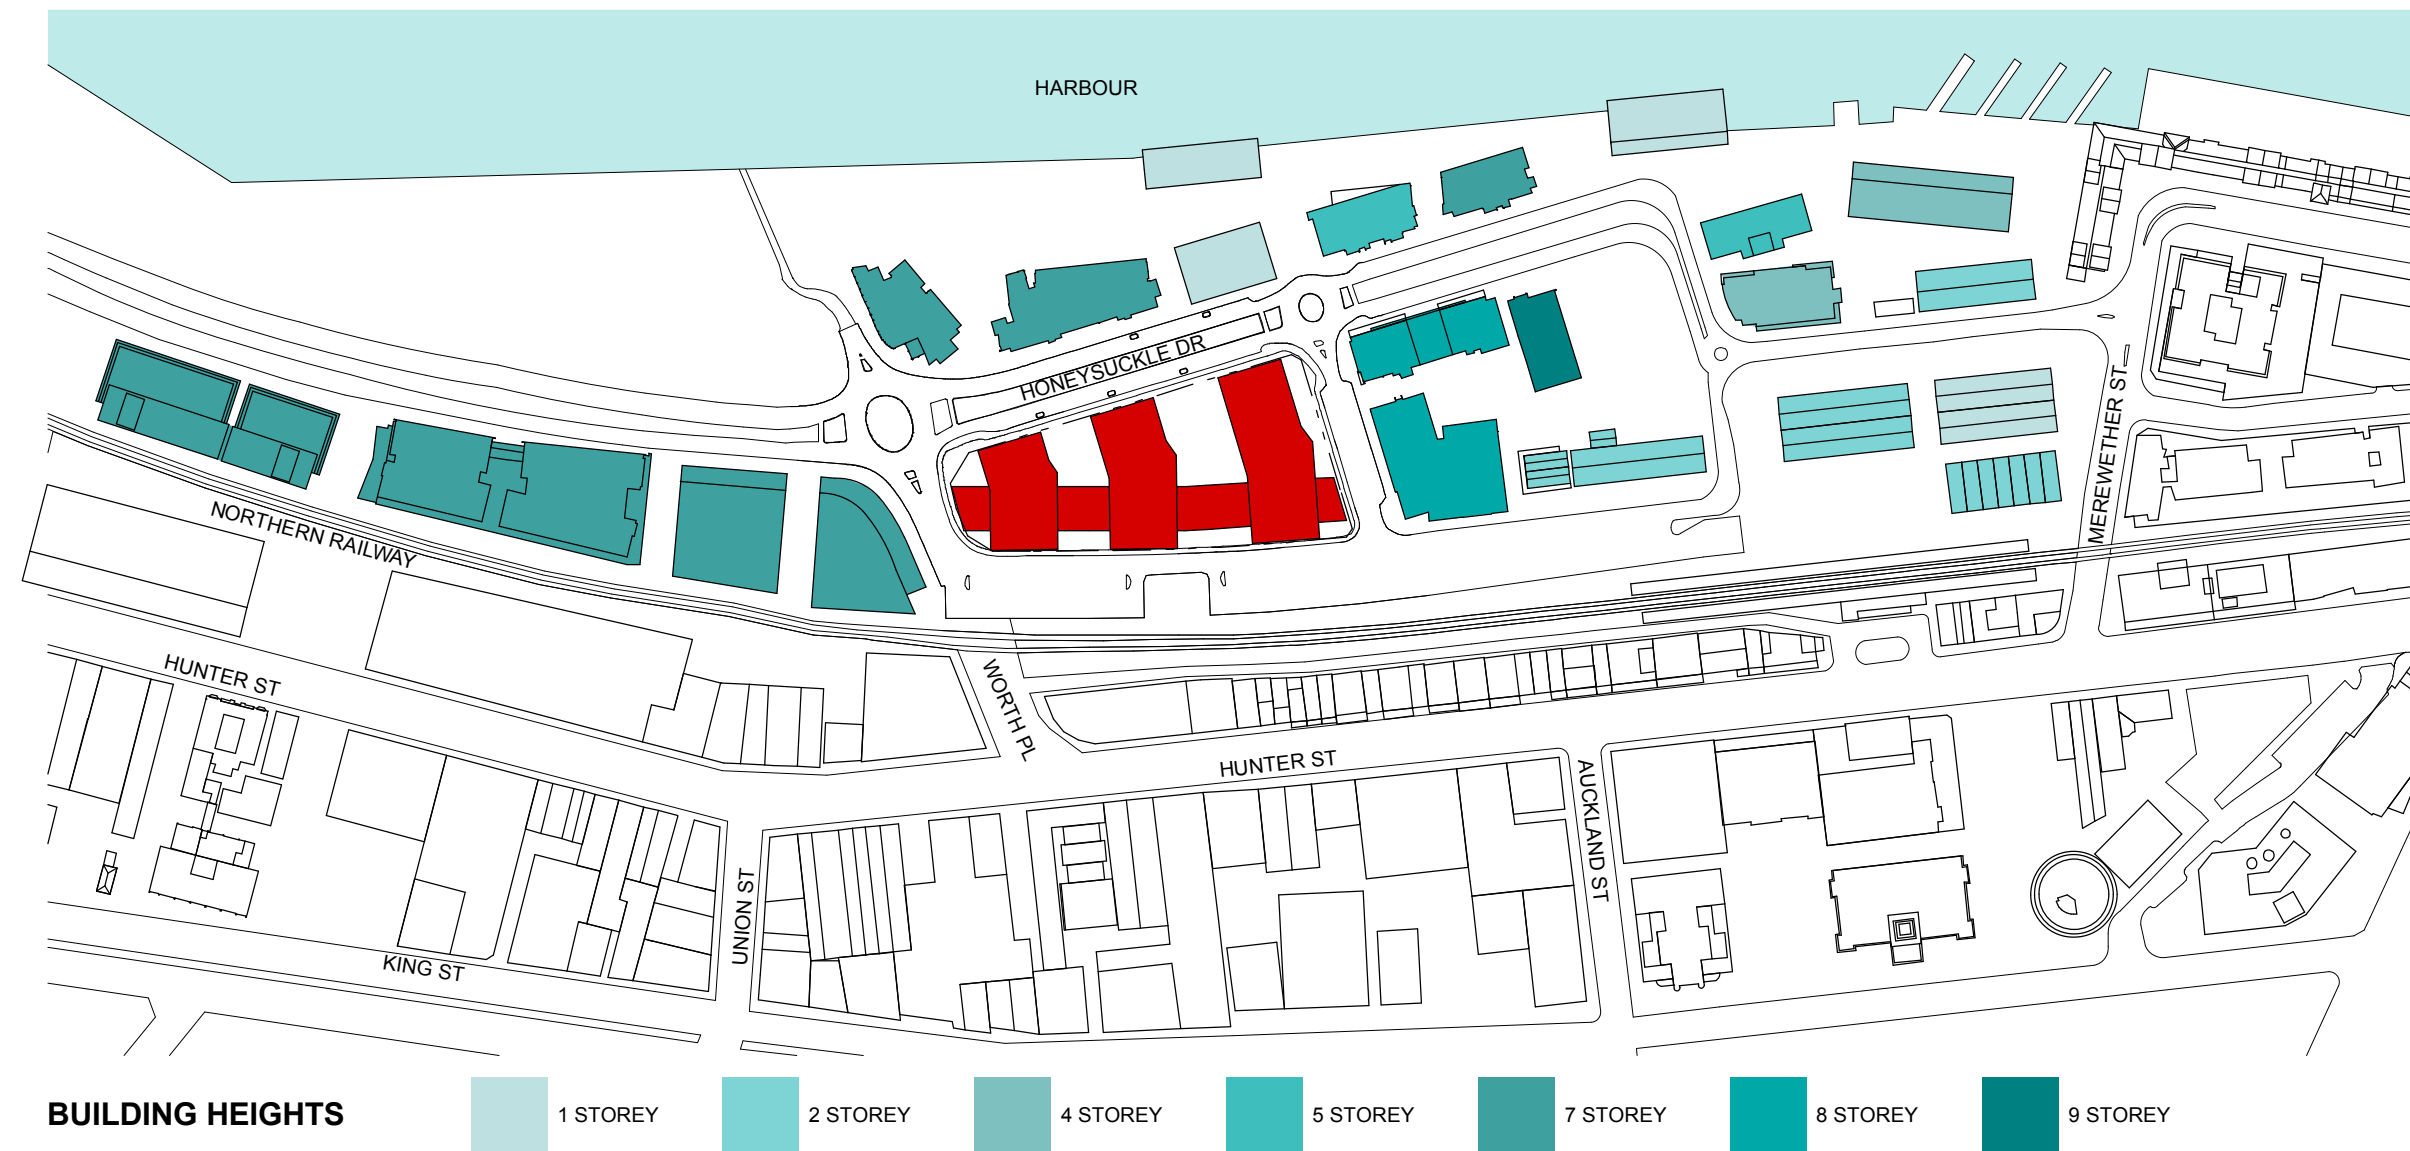
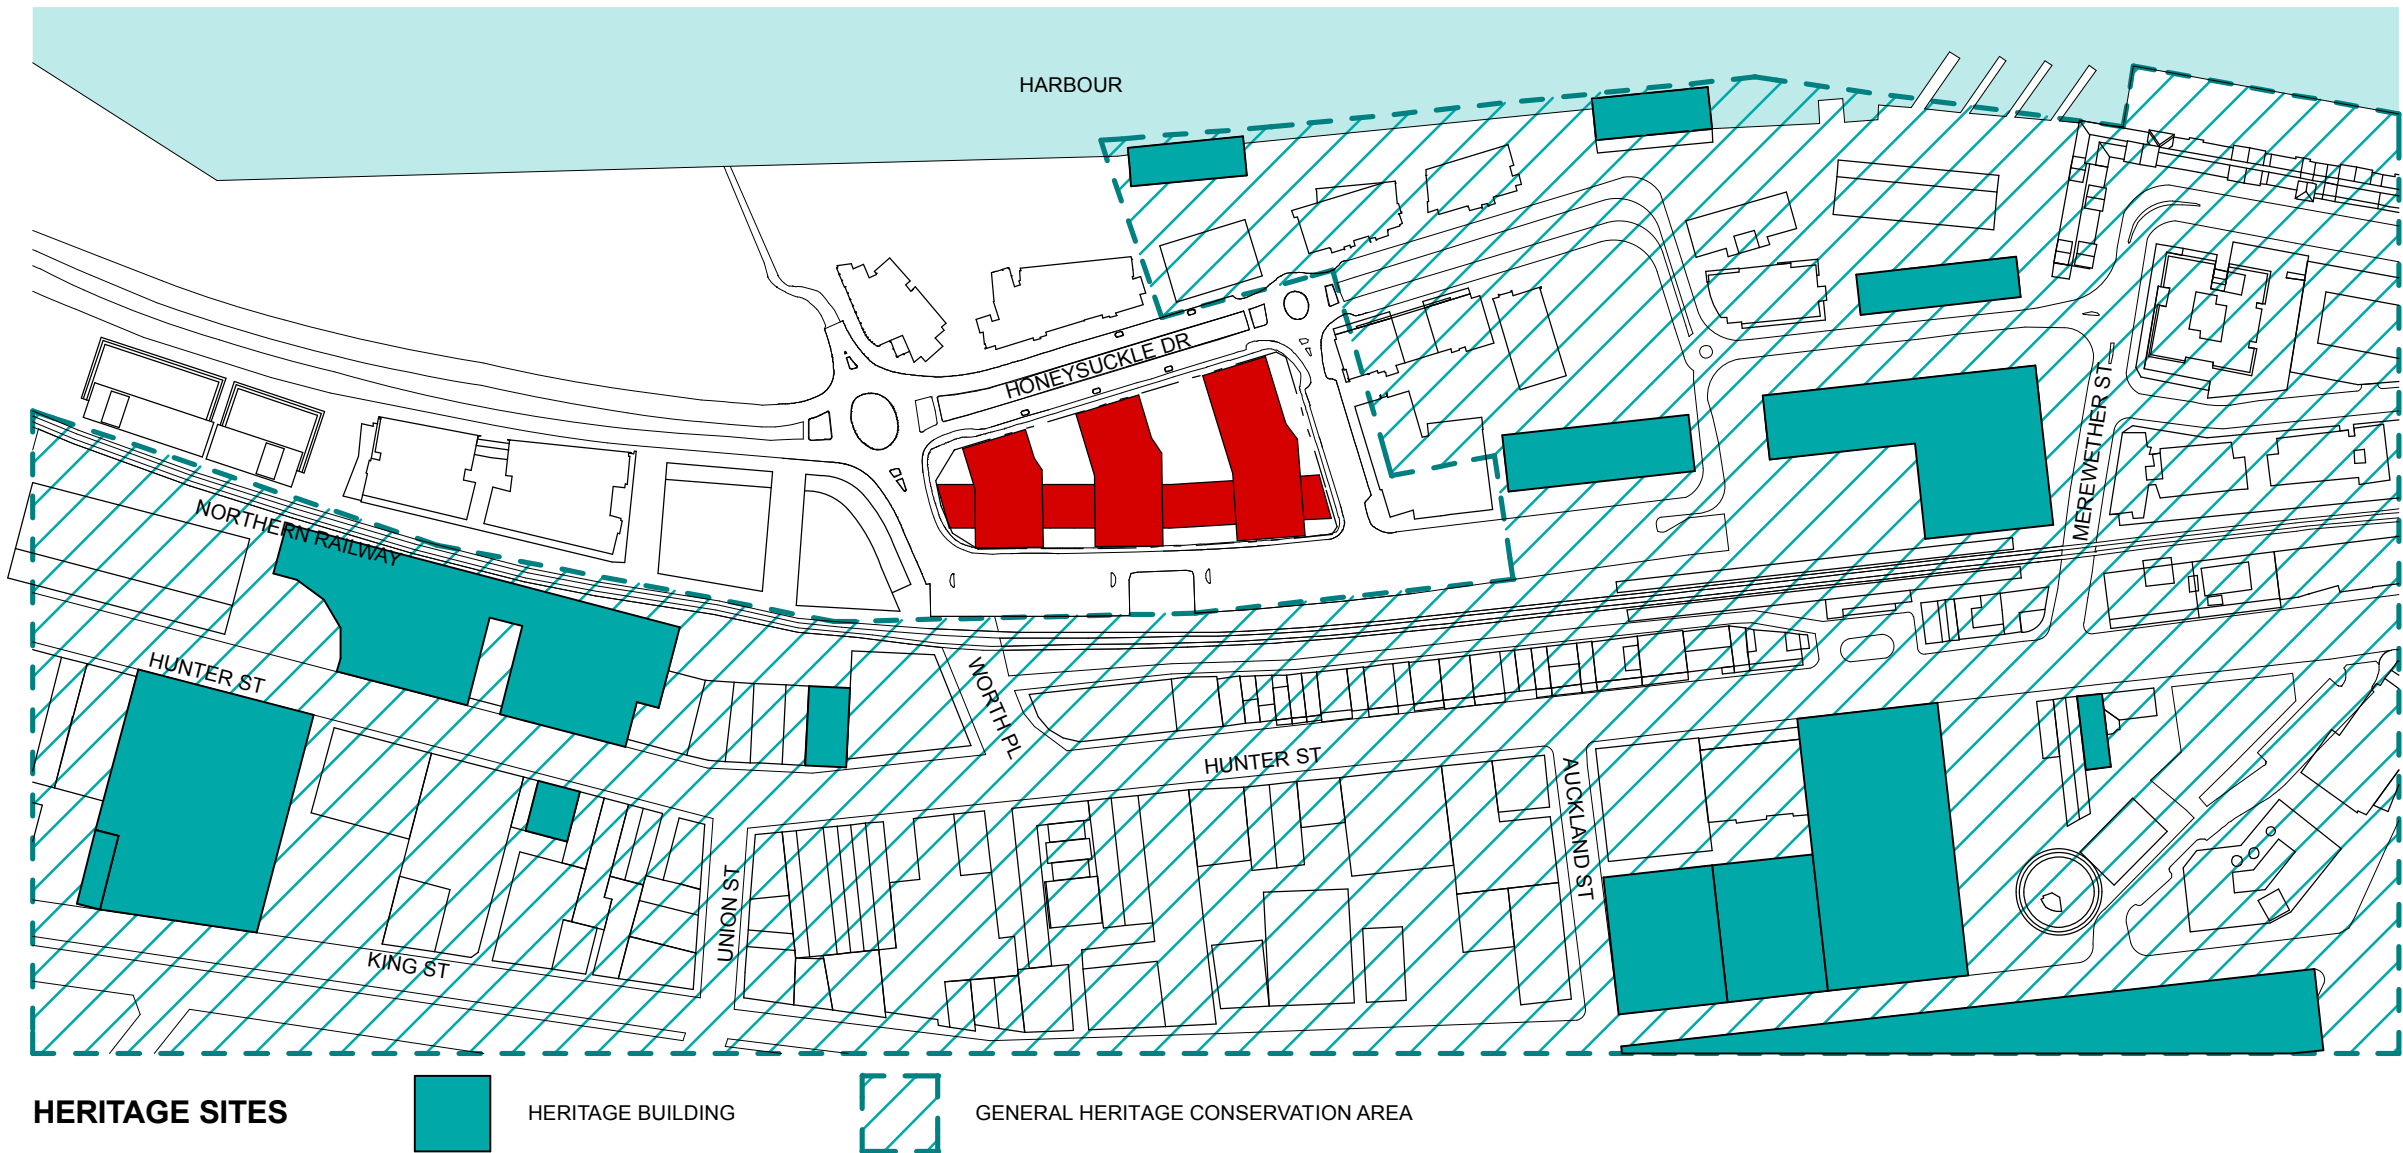


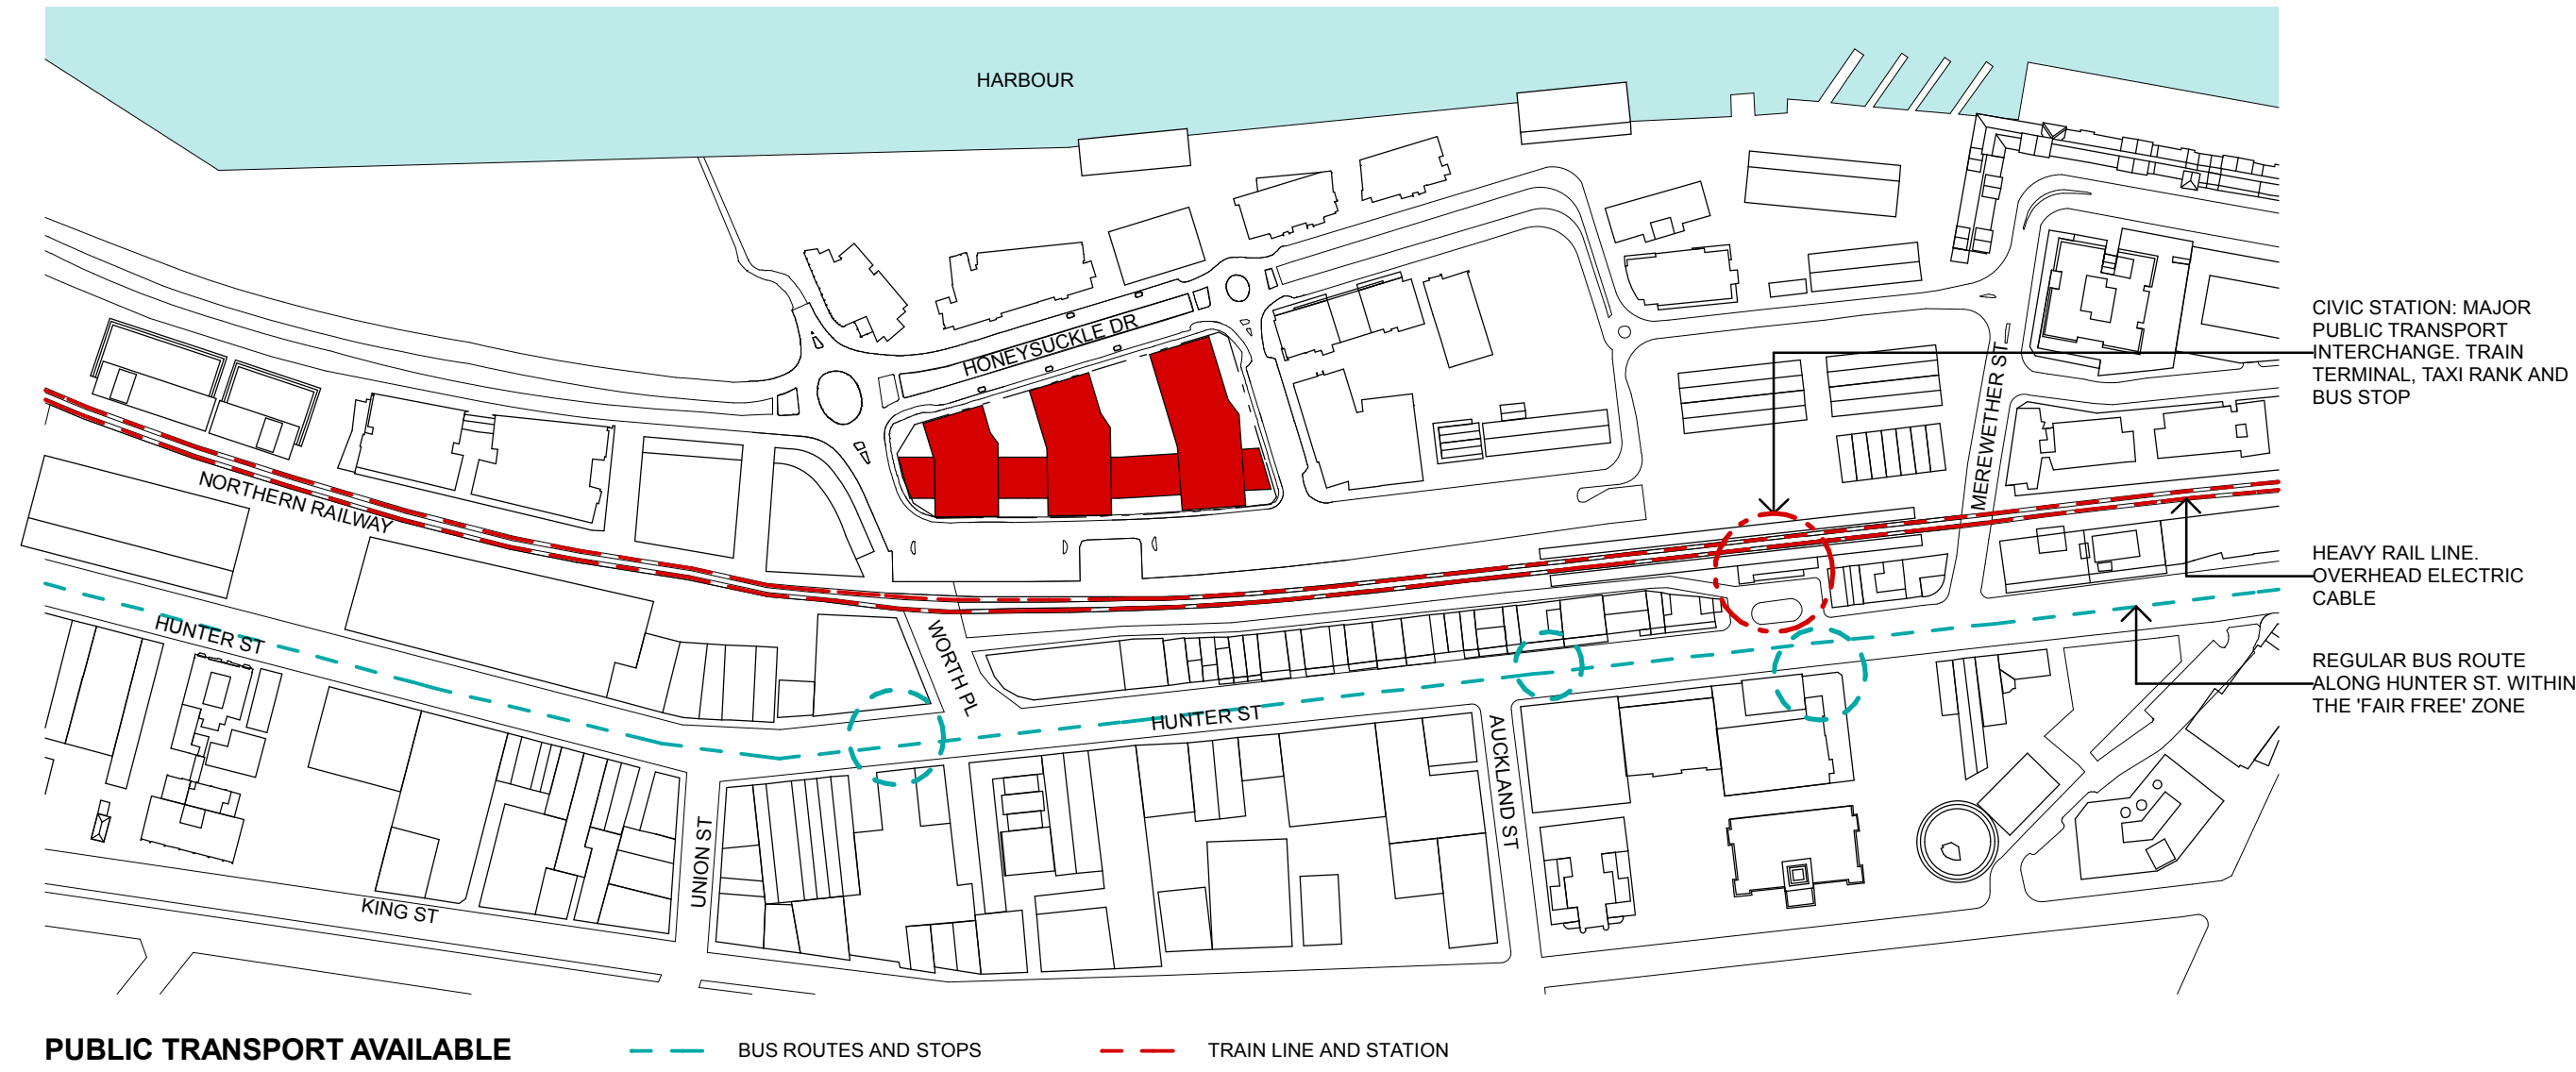

© SUTERS ARCHITECTS PTY LTD ABN 83 129 614 713
www.sutersarchitects.com.au

Notes
The information contained in the document is copyright and may not be used or reproduced for any other project or purpose.
Verify all dimensions and levels on site and report any discrepancies prior to the commencement of work.
Drawings are to be read in conjunction with all contract documents.
Use figured dimensions only. Do not scale from drawings.
Suters Architects cannot guarantee the accuracy of content and format for copies of drawings issued electronically.
The completion of the issue details checked and authorised section below is confirmation of the status of the drawing. The drawing shall not be used for construction unless endorsed "For Construction" and authorised for issue.

Legend

F	REVISED EA	15.01.09	MM	DR
E	FINAL EA	15.12.08	MM	DR
D	DRAFT EA	11.12.08	MM	DR
C	CLIENT ISSUE 02	10.12.08	MM	DR
B	PRELIMINARY EA	04.12.08	MM	DR
A	CLIENT ISSUE 01	03.12.08	MM	DR
Issue	Description	Date	Chk	Auth



suters

Project Honeysuckle Central Honeysuckle Drive Newcastle NSW	Drawing Site Analysis - Macro
Client Buildav / Eureka Funds Management	Scale 1:3000 @ A1/ 1:6000 @ A3
	Date 01.10.08
	Drawn MH/CS/EH
	File Name I:\10000\10200\10299\0-Base\10299_model.pln
	Project Number 10299
	Drawing Number DA02
	Issue F