


01

mar 2011

honeysuckle central

site landscape plan

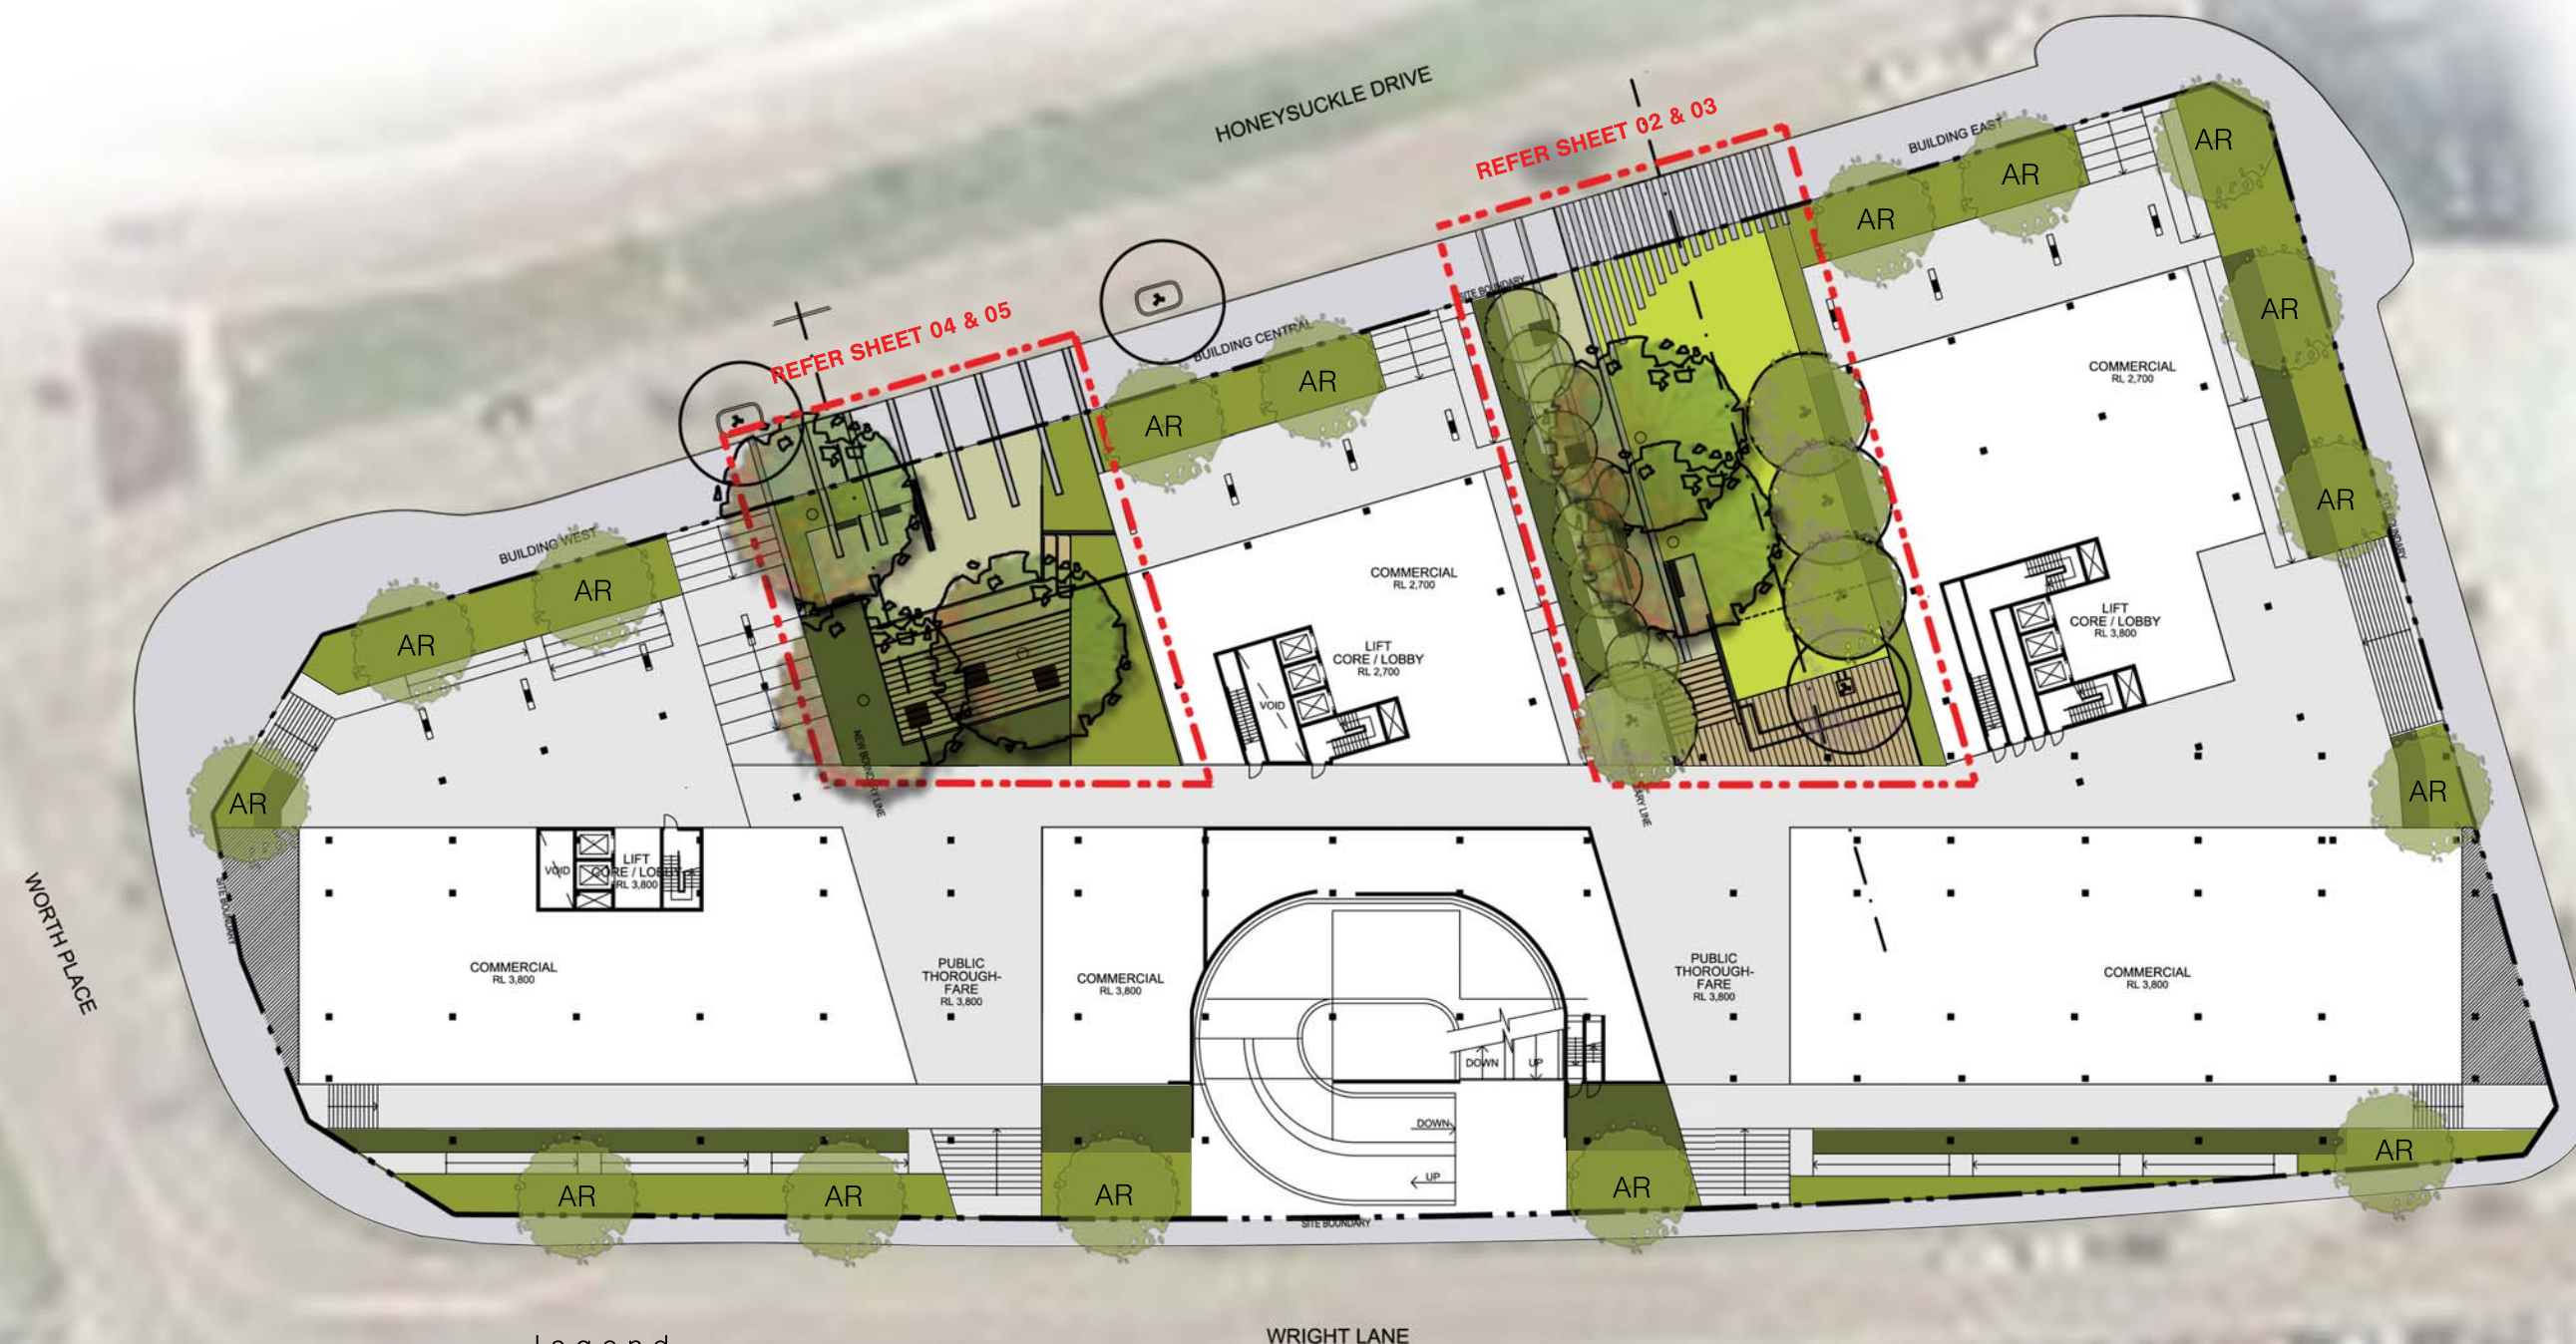

site details:
honeysuckle drive
client:
bolkm
date:
mar 11
job number:
8932.5
scale:
1/250 @A1
rev. number:
c



suters

Legend


- turf
- mass planting of shrubs and groundcovers to 1m
- hedge planting to 1.5m
- AR agathis robusta




terras
landscape architects

honeysuckle central

eastern park ground plane

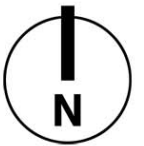

1 paving feathered into turf area



2 overhead lighting and sculpture




3 turfed slope flows down into open turf area providing informal seating embankment with views to the north along view corridor

4 blade wall picks up view corridor line and is repeated with movement activated wall mounted seating

5 wide terraced steps provide informal seating area

6 blade walls repeated with seating to face

7 timber bench seating beneath trees

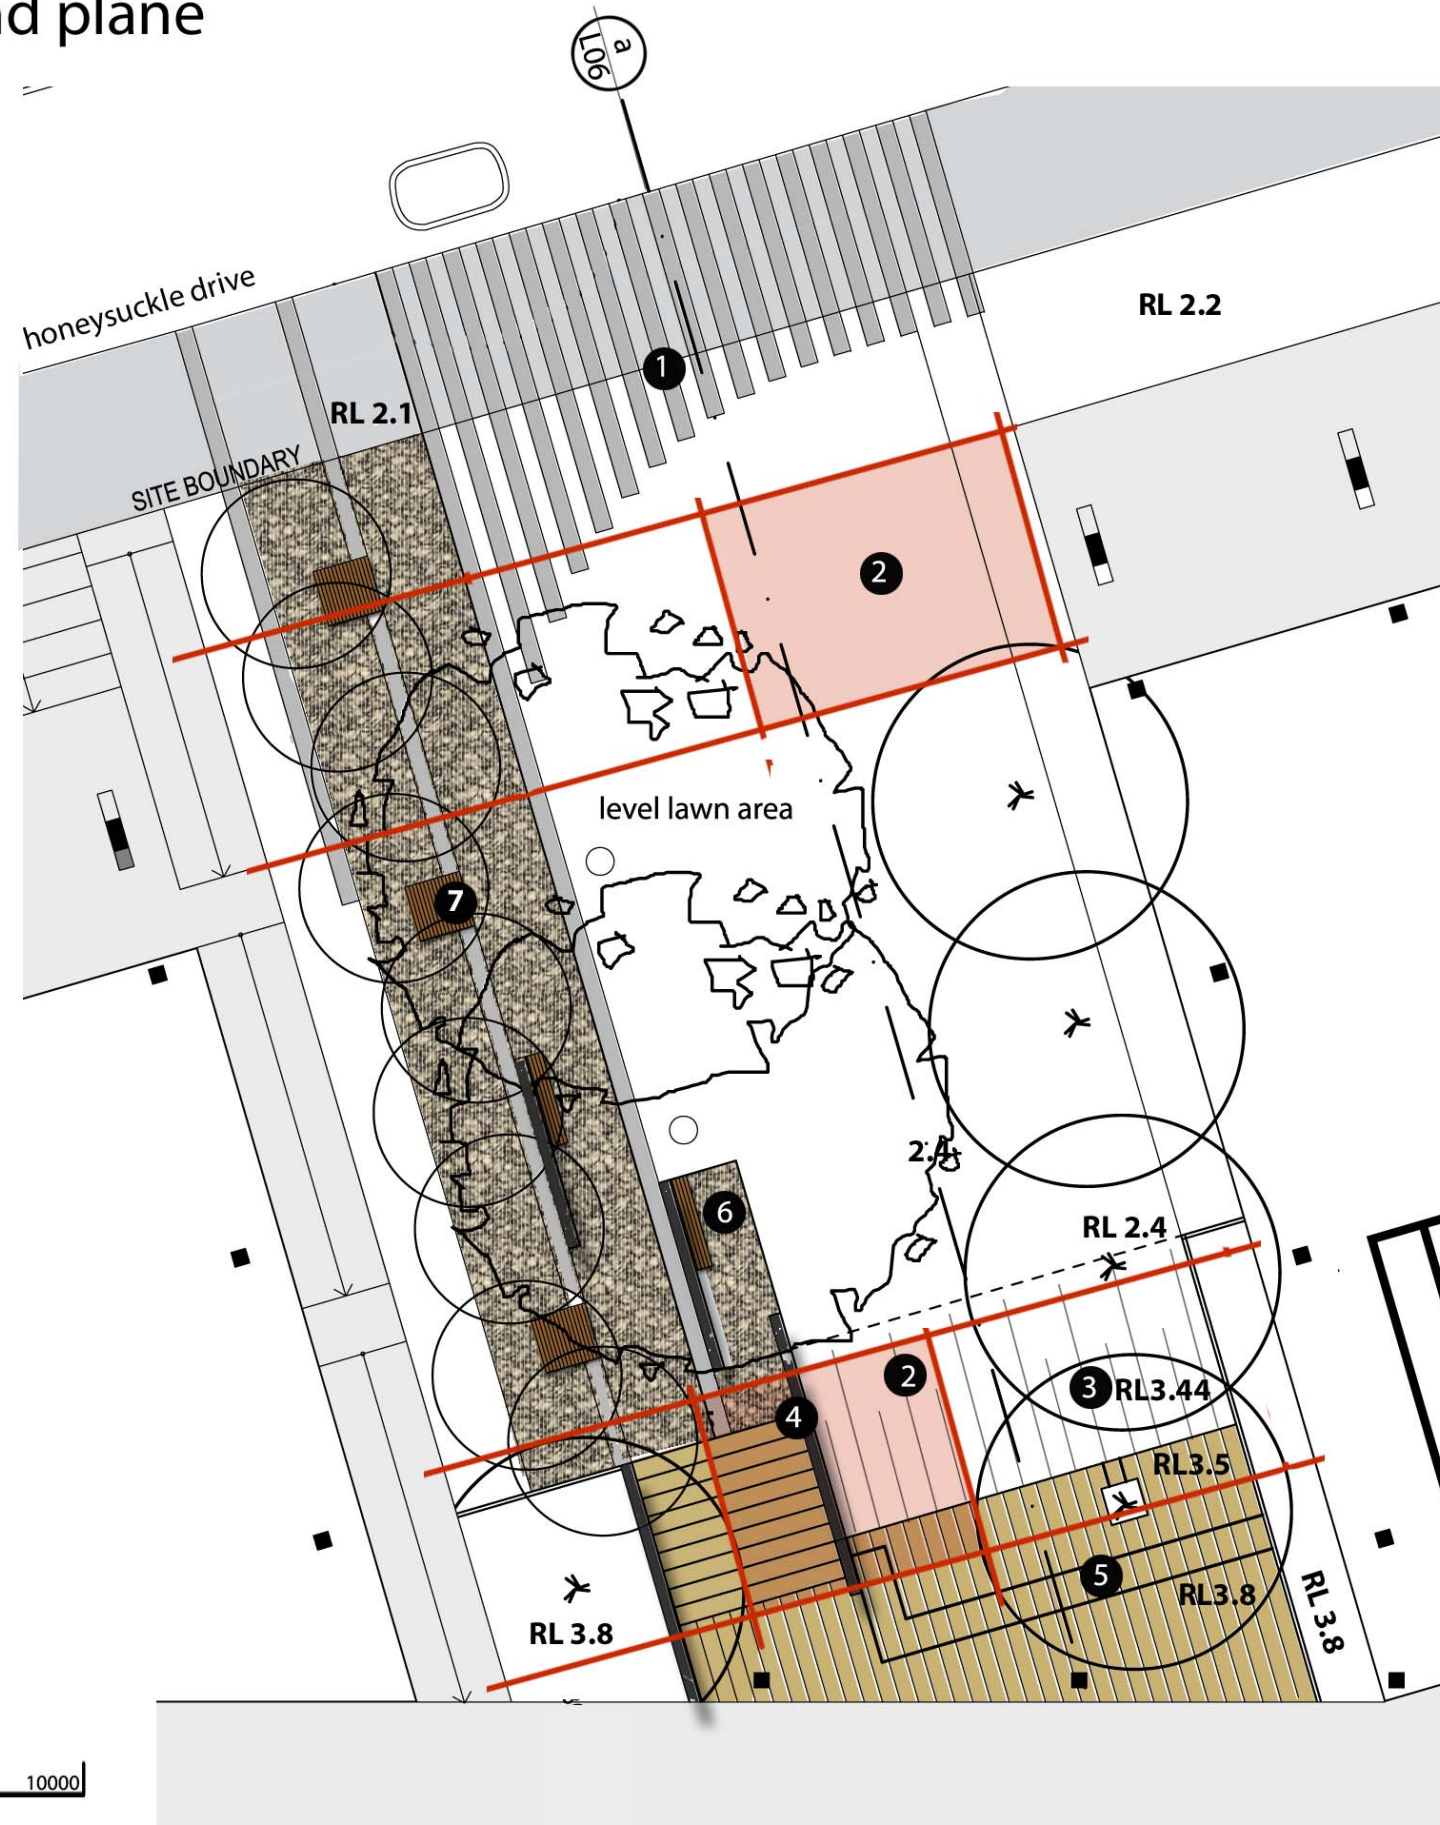

Legend

-  stabilised gravel
-  timber decking
-  grit blasted concrete strip
-  polished black granite walls of varying heights (500 - 1500mm)

site details:
honeysuckle drive
client:
bolkm
date:
mar 11
job number:
8932.5
scale:
1/100 @A1
rev. number:
e



suters

500 2500 5000 10000

03

mar 2011

honeysuckle central eastern park landscaping



feature tree poinciana (Delonix regia) provide vertical accent,seasonal interest and shade to main lawn area




mass planting of leopard tree (Caesalpinia ferrea) in gravel creates urban forest softening built form with up lighting and wide bench seats beneath



jacaranda (Jacaranda mimosifolia) help to frame views while softening space and providing seasonal interest

4 hedge planting to 1.5m softens level changes alongside building

5 raise planter with mass planting of low grasses and groundcovers

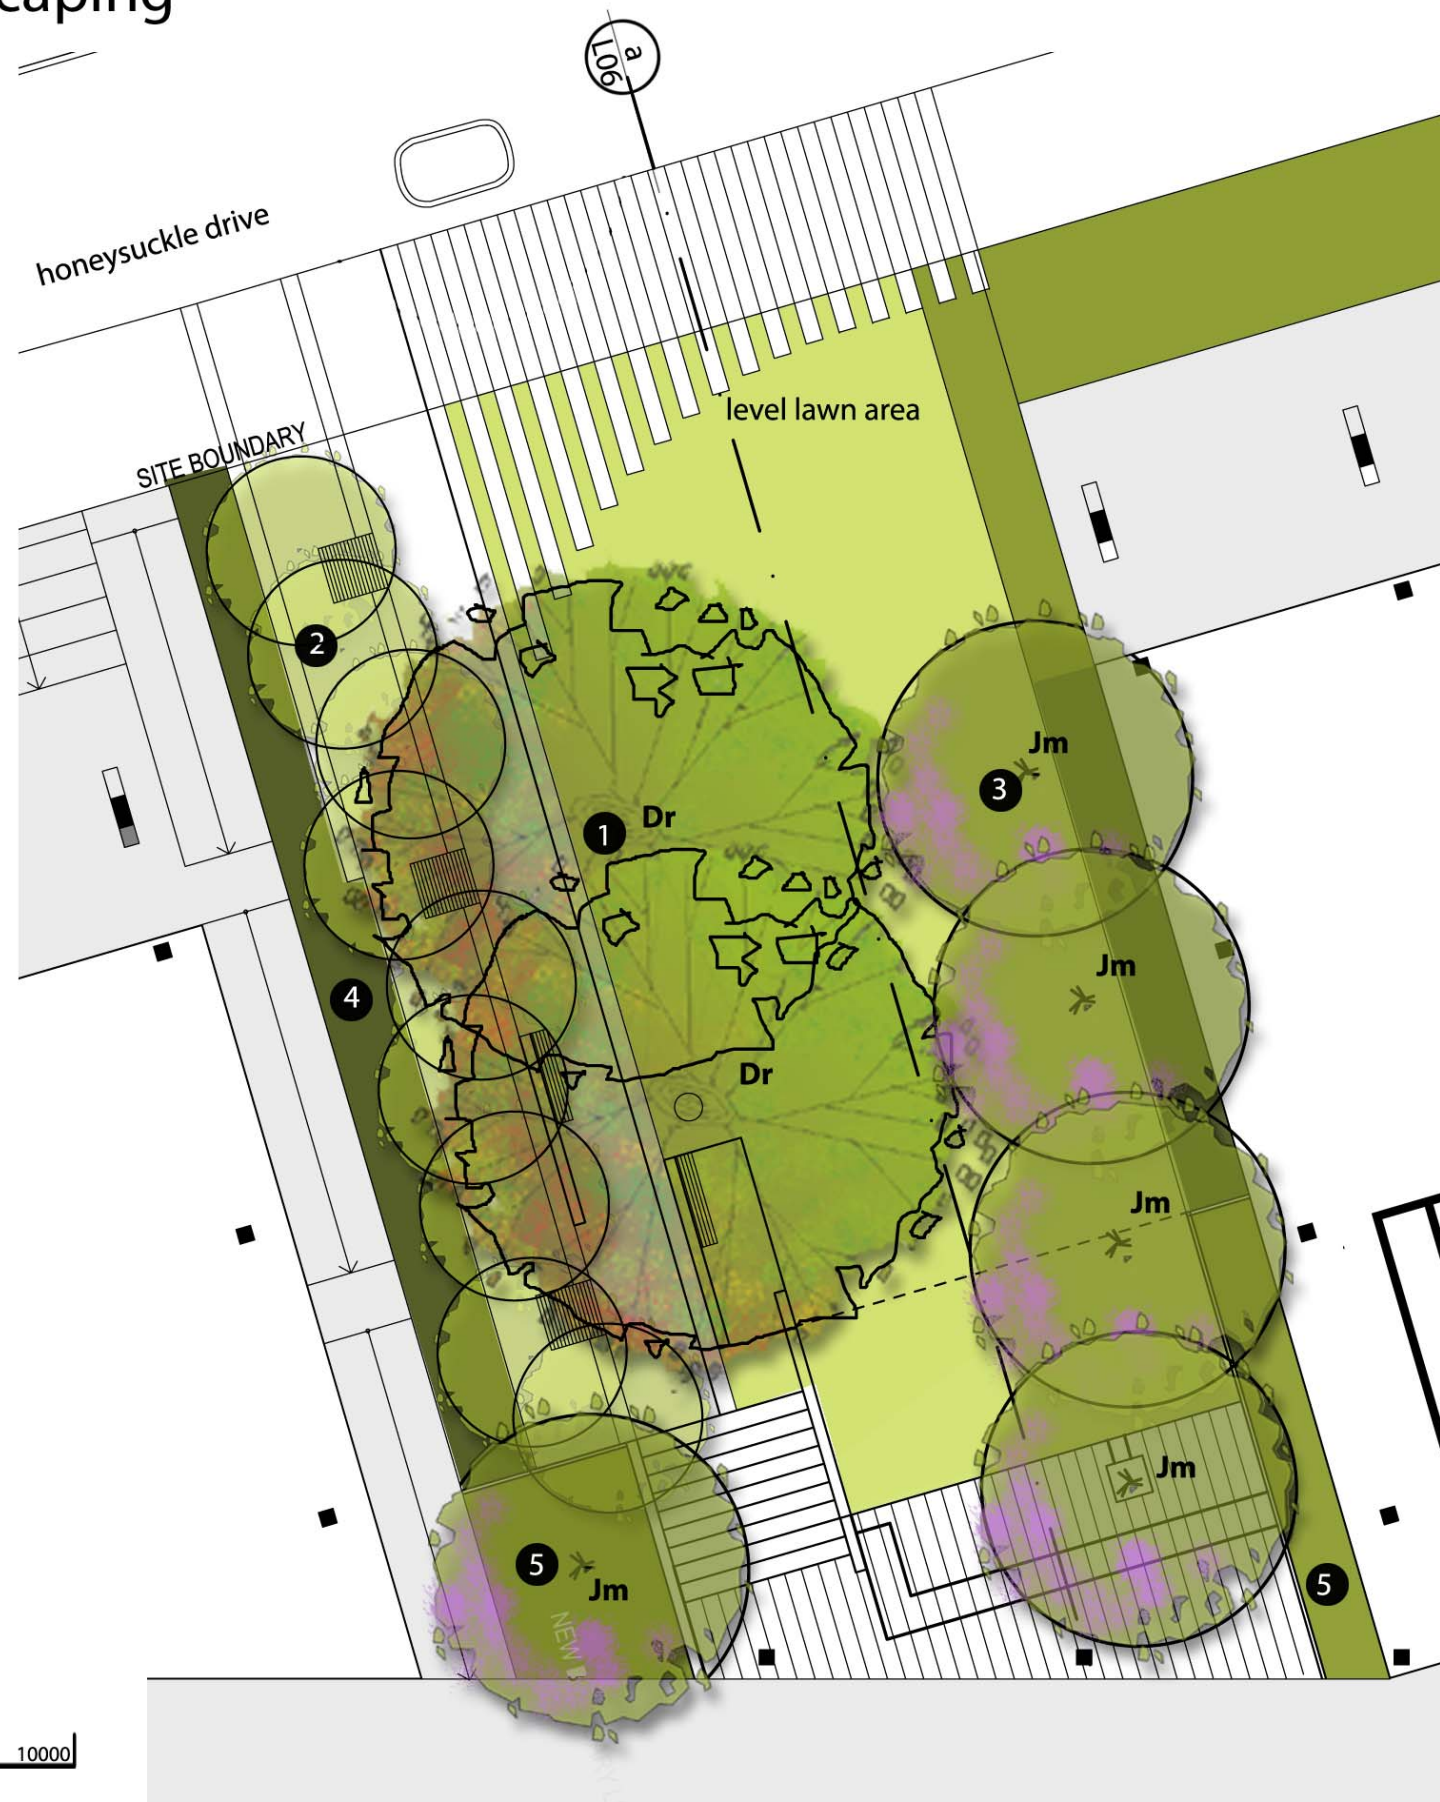

Legend

- turf
- mass planting of grasses and groundcovers to 1m
- hedge planting to 1.5m

site details:
honeysuckle drive
client:
bolkm
date:
mar 11
job number:
8932.5
scale:
1/100 @A1
rev. number:
e



suters




landscape architects

honeysuckle central

western park ground plane



- 1 blade wall gives semi enclosure to space with seating to rear of wall
- 2 timber bench seating provided beneath trees on upper decking terrace
- 3 wide terraced stairs provide informal seating space beneath trees
- 4 paving banding from street to be drawn into site, decorative gravel to park space.
- 5 planter beds at varying levels to create interest within space

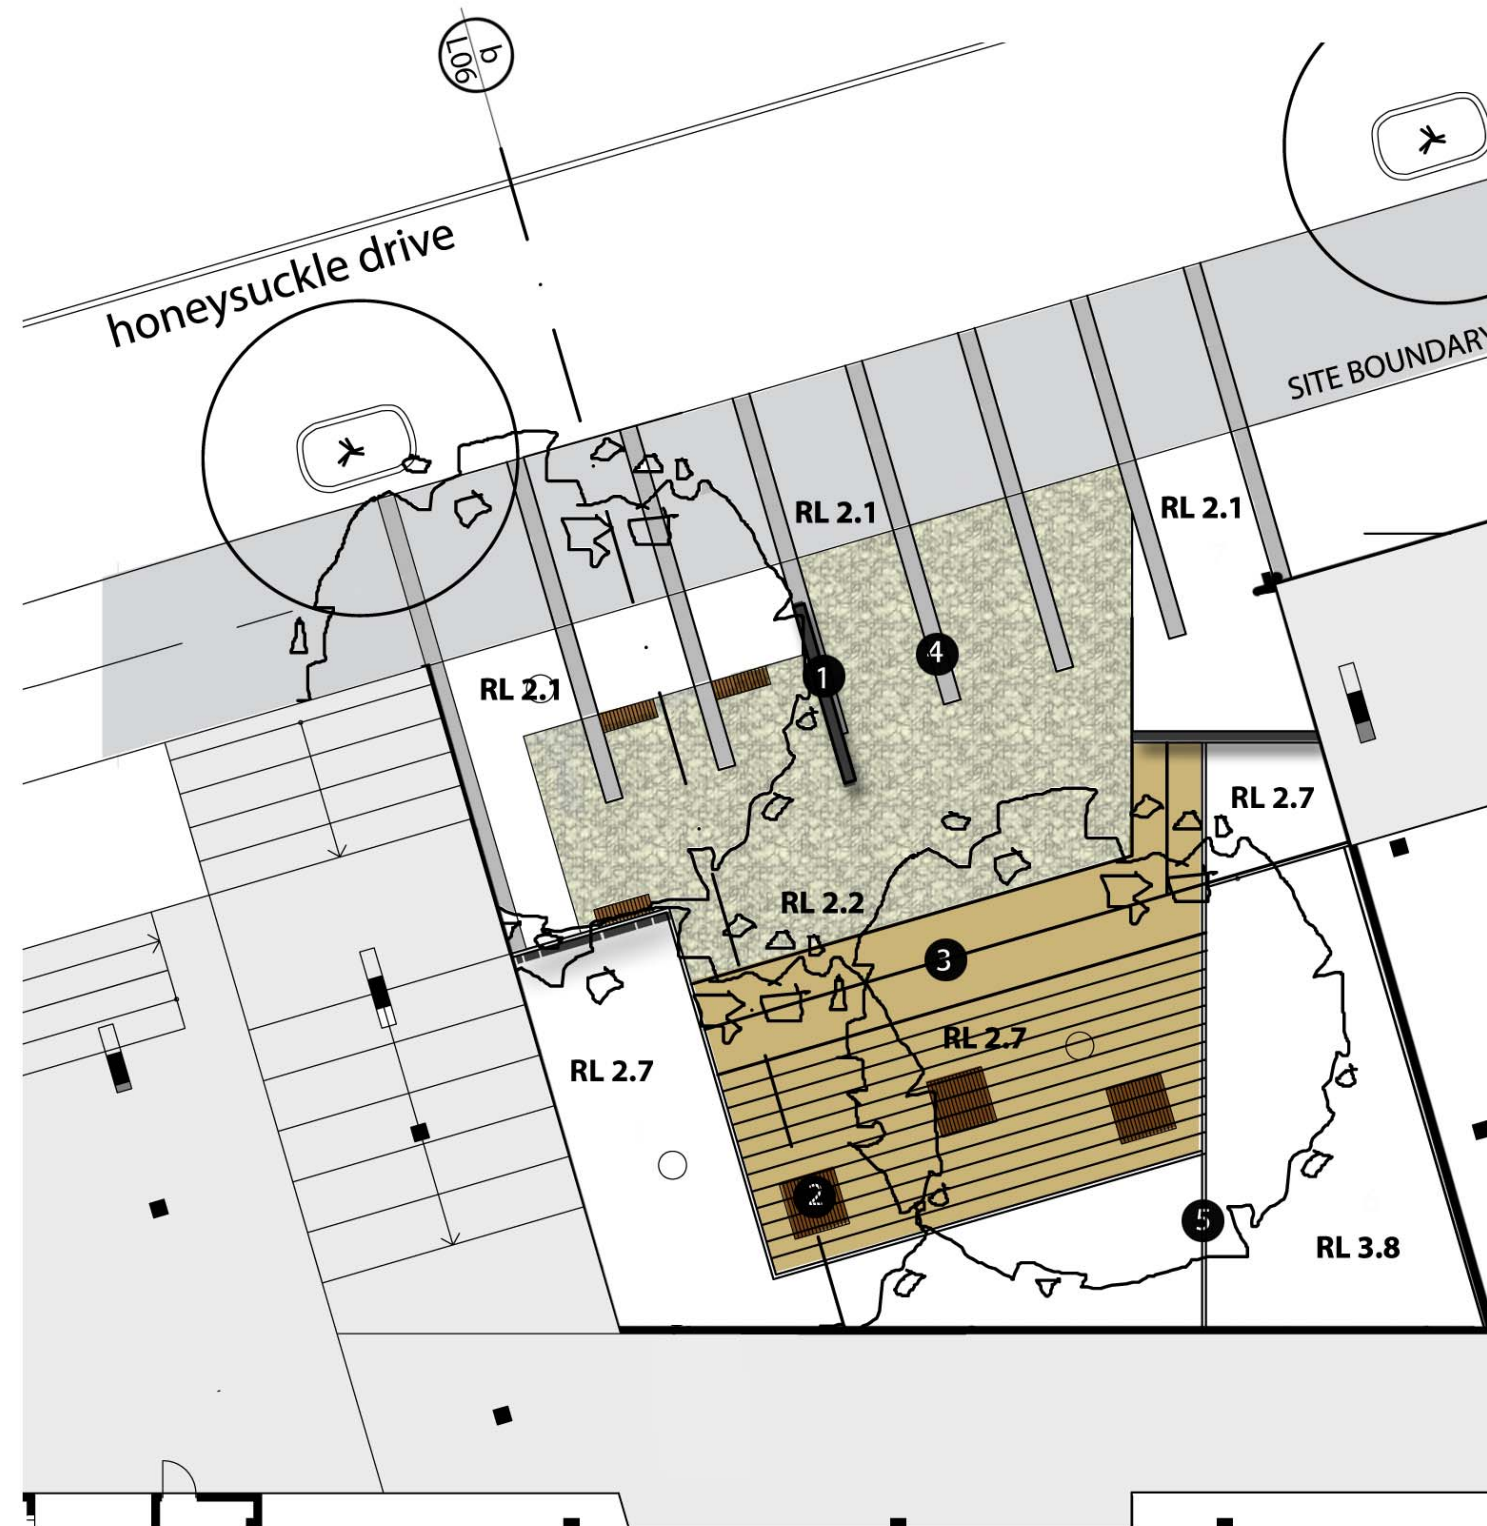

Legend

-  stabilised gravel
-  timber decking
-  grit blasted concrete strip
-  polished black granite walls of varying heights (500 - 1500mm)

site details:
honeysuckle drive
client:
bolkm
date:
mar 11
job number:
8932.5
scale:
1/100
rev. number:
e



suters



honeysuckle central

western park landscaping



- 1 trees poinciana (Delonix regia) to provide shade and seasonal interest
- 2 mass planting of low shrubs and groundcovers in raised planter beds
- 3 mass planting of shrubs and groundcovers at ground level to wrap around building frontage and into park space



Legend

- mass planting of shrubs and groundcovers to 1m
- hedge planting to 1.5m

site details:
honeysuckle drive
client:
bolkm
date:
mar 11
job number:
8932.5
scale:
1/100
rev. number:
e



suters




06


mar 2011

honeysuckle central

sections

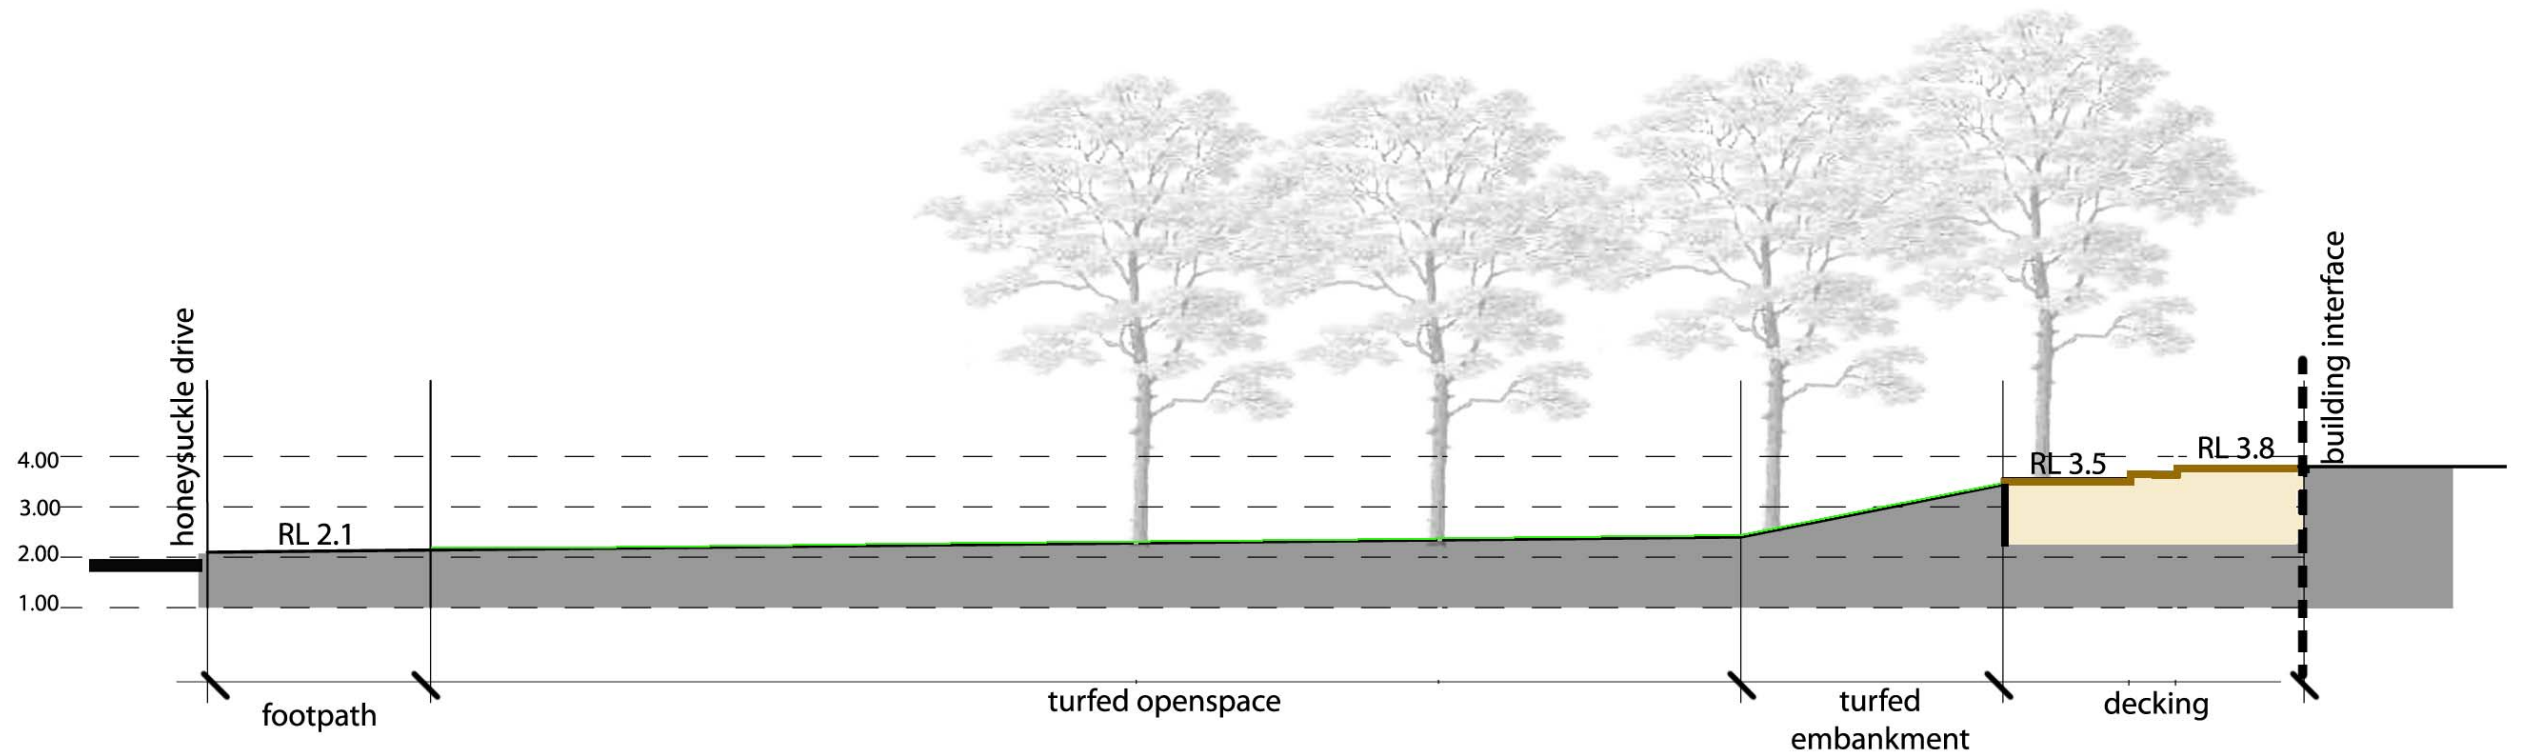

section a

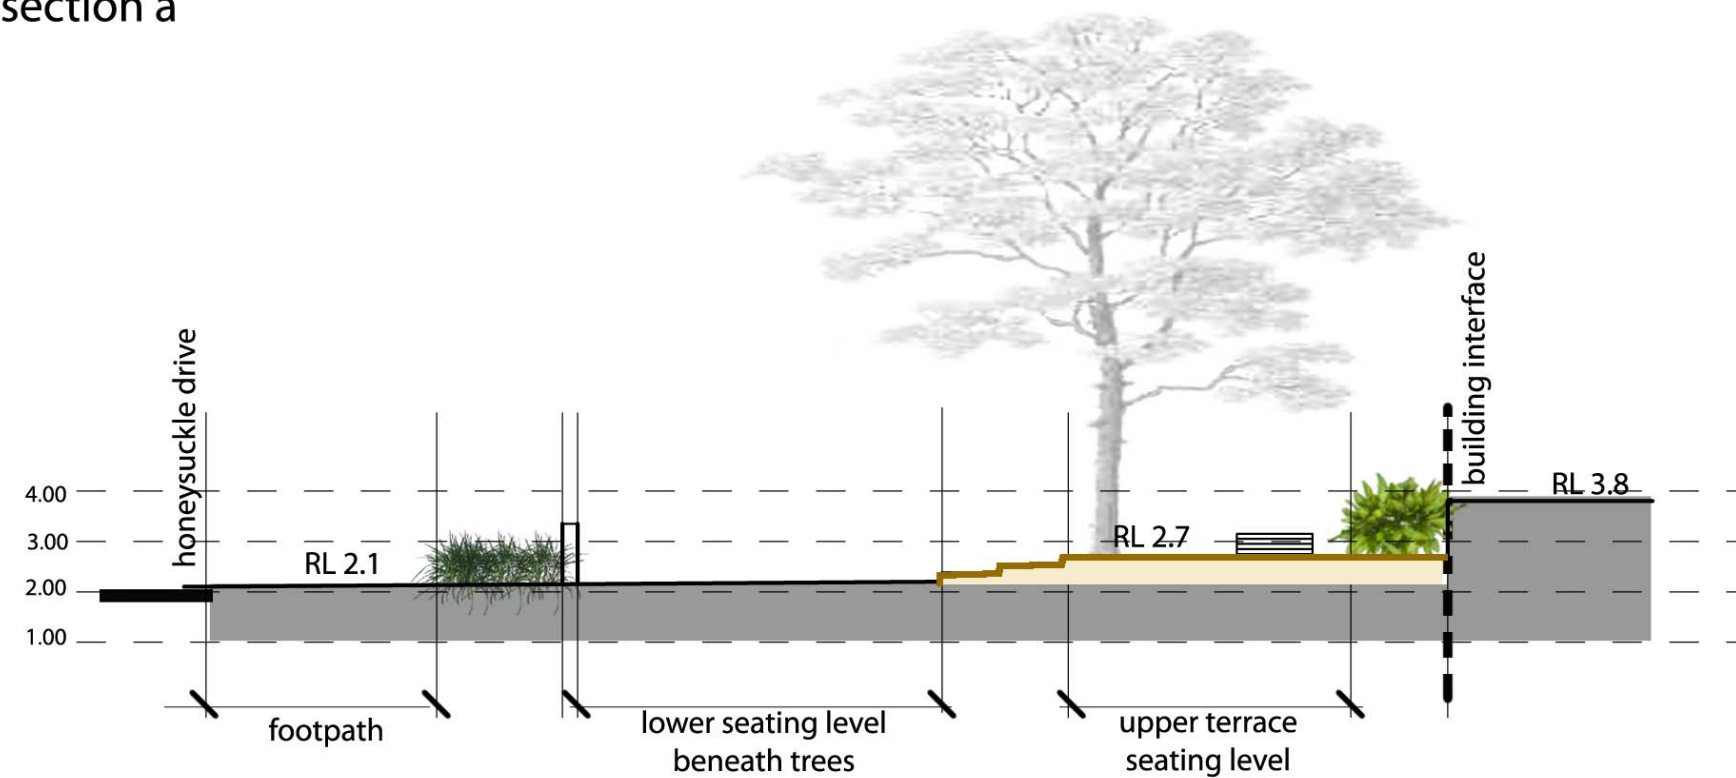

section b

site details:
honeysuckle drive
client:
bolkm
date:
mar 11
job number:
8932.5
scale:
1/75
rev. number:
e



suters





terras
landscape architects

07

mar 2011

honeysuckle central

schematic diagrams

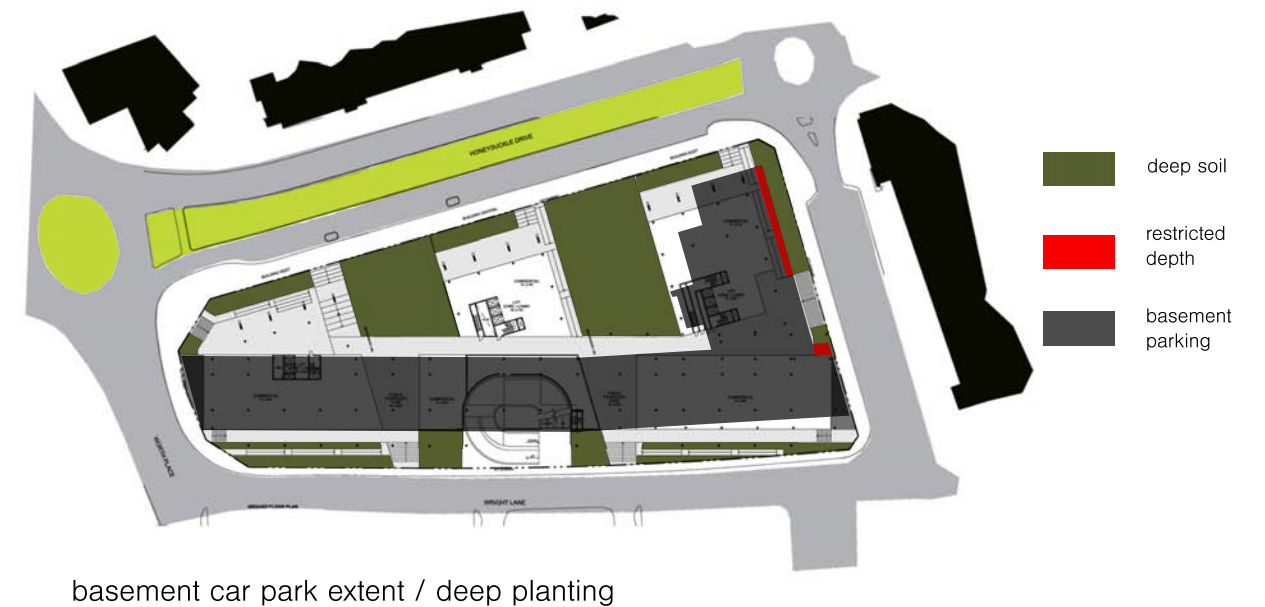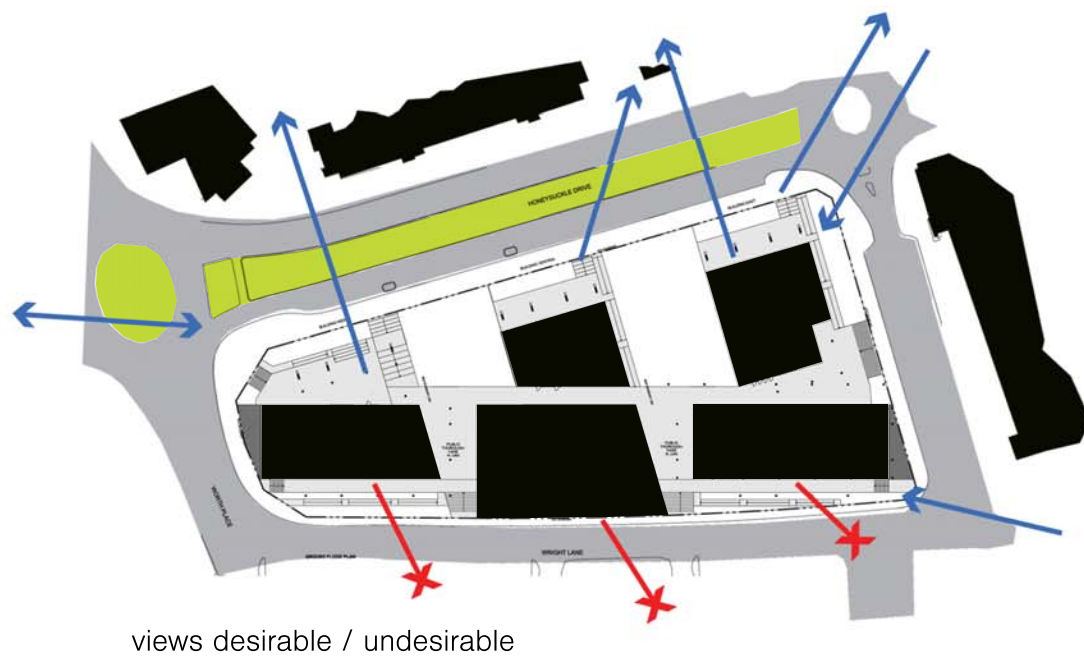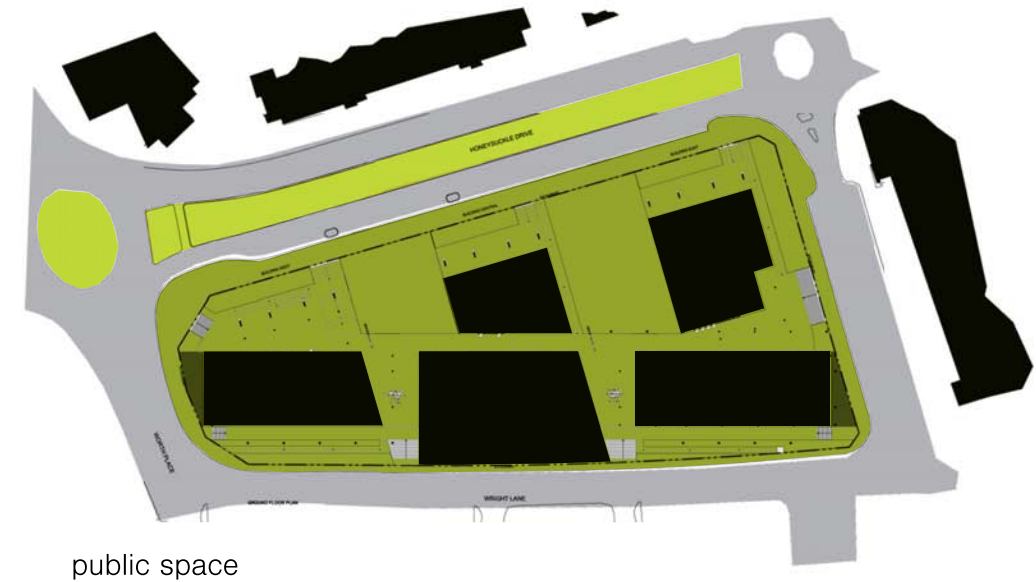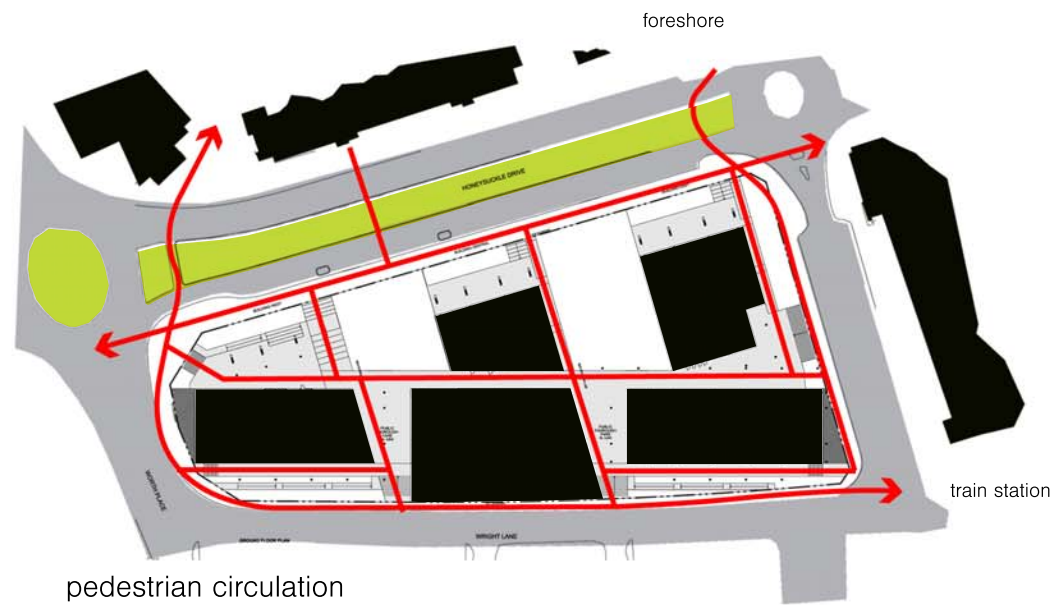

site details:
honeysuckle drive
client:
bolkm
date:
mar 11
job number:
8932.5
scale:
NTS
rev. number:
c



honeysuckle central

plant material

SUGGESTED PLANT SCHEDULE

Botanical name	Common name	Mature Size
SOUTHERN ASPECT		
TREES		
<i>Agathis robusta</i>	Queensland Kauri Pine	30 x 7m
<i>Syzgium cvs</i>	Lilly Pilly	5 x 3m
UNDERSTOREY		
<i>Cycas revoluta</i>	Cycad Palm	1.5 x 2m
<i>Goodenia ovata</i>	Hop Goodenia	2 x 1.5m
<i>Molineria capitulata</i>	Molineria capitulata	1 x 1m
<i>Philodendron 'Xanadu'</i>	Xanadu	1 x 1m
GRASSES / GROUNDCOVERS		
<i>Doryanthes excelsa</i>	Gynea lily	1 x 2m
<i>Liriope 'Evergreen Giant'</i>	Evergreen Giant	0.5 x 0.5m
<i>Lomandra fluviatilis 'Shara'</i>	Mat Rush	0.4 x 0.4m
<i>Viola hederacea</i>	Native Violet	0.1 x 0.1m
<i>Clivia miniata</i>	Bush lily	0.5 x 0.4m
NORTHERN ASPECT		
TREES		
<i>Agathis robusta</i>	Queensland Kauri Pine	30 x 7m
<i>Caesalpinia ferrea</i>	Leopard Tree	15 x 6m
<i>Delonix regia</i>	Royal Poinciana	12 x 6m
<i>Goodenia ovata</i>	Hop Goodenia	2 x 1.5m
<i>Jacaranda mimosifolia</i>	Jacaranda	15 x 12m
UNDERSTOREY		
<i>Grevillea 'Robyn Gordon'</i>	Robyn Gordon Grevillea	1 x 2m
<i>Metrosideros 'Fiji fire'</i>	Fiji Christmas Bush	1.5 x 3m
<i>Viburnum tinus</i>	Laurustinus Viburnum	1.5m x 1.5m (trimmed)
<i>Westringia fruticosa</i>	Coastal Rosemary	1.5 x 3m
GRASSES / GROUNDCOVERS		
<i>Anigozanthos spp</i>	Kangaroo Paw	0.8 x 0.6m
<i>Crinum pedunculatum</i>	Swamp lily	1 x 2m
<i>Doryanthes excelsa</i>	Gynea lily	1 x 2m
<i>Gardenia radicans</i>	Dwarf Gardenia	0.5 x 1.5m
<i>Grevillea bronze rambler</i>	Bronze Rambler	0.4 x 4m
<i>Kniphofia ensifolia</i>	Torch Lily	1 x 0.6m
<i>Lomandra fluviatilis 'Shara'</i>	Mat Rush	0.4 x 0.4m
<i>Myoporum parvifolium</i>	Creeping Boobialla	0.3 x 1m

site details:

honeysuckle drive

client:

bolkm

date:

mar 11

job number:

8932.5

scale:

1/75

rev. number:

b



suters

1. *Delonix regia*
2. *Delonix regia* - flowers
3. *Caesalpinia ferrea*
4. *Jacaranda mimosifolia*
5. *Agathis robusta*
6. *Molineria capitulata*
7. *Philodendron 'Xanadu'*
8. *Clivia miniata*
9. *Crinum pedunculatum*
10. *Gardenia radicans*
11. *Kniphofia ensifolia*

