



REFER DRAWING 400 FOR CONTINUATION



PROPOSED WAREHOUSE
FFL57.05

REFER HYDRAULIC ENGINEERS
DRAWINGS FOR ROOF DRAINAGE
CONNECTION DETAILS.

PROPOSED OFFICE
FFL55.85


REFER ARCHITECTURAL AND
LANDSCAPE DRAWINGS FOR
STAIR DETAILS.

CONSTRUCT CATCH DRAIN
(FOR 1% AEP DRAINAGE).
REFER DETAIL.

EXISTING 2400mm TUNNEL TO
REMAIN.

REFER LANDSCAPE ARCHITECTS
DRAWINGS FOR TREES TO REMAIN
EAST OF PROPOSED OFFICE BUILDING.
PROVIDE 170mm THICK REND
MATTRESS 4m WIDE 5m LONG.
PROVIDE GEOTEXTILE (140g/m²)

REFER STRUCTURAL ENGINEERS
DRAWINGS FOR BASEMENT RETAINING
WALL DETAILS.

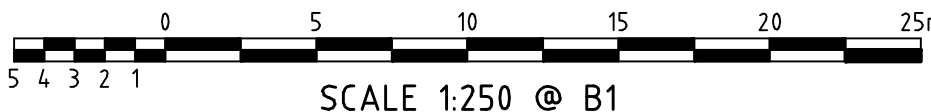

SCALE 1:250 @ B1

REFER DRAWING 403 FOR CONTINUATION

Document Review Stamp

DOCUMENT REVIEW	
Brookfield Multiplex Constructions Pty Ltd	
☐ A - Acceptable for Construction.	
☐ B - Acceptable for Construction subject to comments. Correct and Resubmit	
☐ C - Unacceptable for Construction. Correct and Resubmit for Review	
☐ D - Drawing on Hold	
Reviewed	Date
These documents have been reviewed for conformity with design intent. Acceptance does not mean approval of dimensions, sizes or weights nor does it release the Subcontractor and/or the Consultant from responsibility for errors, omissions or compliance with his obligations and/or requirements of the Contract and/or Subcontract.	

G	GENERAL AMENDMENTS	JB	16.02.09	MKH
F	STORMWATER AMENDMENTS	PD	11.02.09	
E	STORMWATER AMENDMENTS	PD	10.02.09	
D	STORMWATER AMENDMENTS	PD	02.02.09	
C	STORMWATER AMENDMENTS	PD	28.01.09	
B	LEVELS AMENDED	MKH	09.12.08	
A	INITIAL TENDER	MKH	08.12.08	
Issue	Reason for Issue	Drawn	Issue Date	Sign & Date Verification



ACN: 002 419 525
Level 1, 370 Norton Street, Leichhardt, NSW Australia 2040
Phone: (+61 2) 9550 9066 Fax: (+61 2) 9564 3209
Email: cih@cardno.com.au Web: www.cardno.com.au



Project
POTTS HILL MULTIPLEX

Title
SITETWORKS PLAN
SHEET 2 OF 4

Original Sheet Size B1	© Copyright: Cardno Low & Hooks as at date of issue		 AMERICAN SOCIETY OF CIVIL ENGINEERS 1801 Alexander Bell Drive Reston, VA 20191-4400 703/295-6000 www.asce.org
THIS DRAWING IS NOT TO BE USED FOR CONSTRUCTION UNLESS ENDORSED BELOW			
Date of release	Responsible Principal's Signature		Issue
Scales 1:250	Job No. LH8830	Dwg No. 401	Issue G